

COPPER CLAD MARQUEE SIGN
W/ SURFACE MOUNTED
ACRYLIC LETTERING CENTER
ON GRANITE FRIEZE

1'-3"

5'-5 1/4"

2'-0"

3'-0"


9'-0 1/4" +/-

LINE OF EXISTING SIDEWALK

TYP VINYL WINDOW DECAL
APPROXIMATE SIZE:
1'-2" W X 6" H
INSTALLED +/- 5'-4" OC
ABOVE EXISTING THRESHOLD
SIGNAGE TO HAVE STORE
OPERATING HOURS BELOW
APPROXIMATE SIZE:
10" W X 10" H

TYP VINYL WINDOW DECAL
APPROXIMATE SIZE:
3'-6" W X 2'-0" H
INSTALLED +/- 2'-0" OC ABOVE
EXISTING WINDOW SILL

1 MARKET STREET ELEVATION
SCALE: 1/2" = 1'-0"

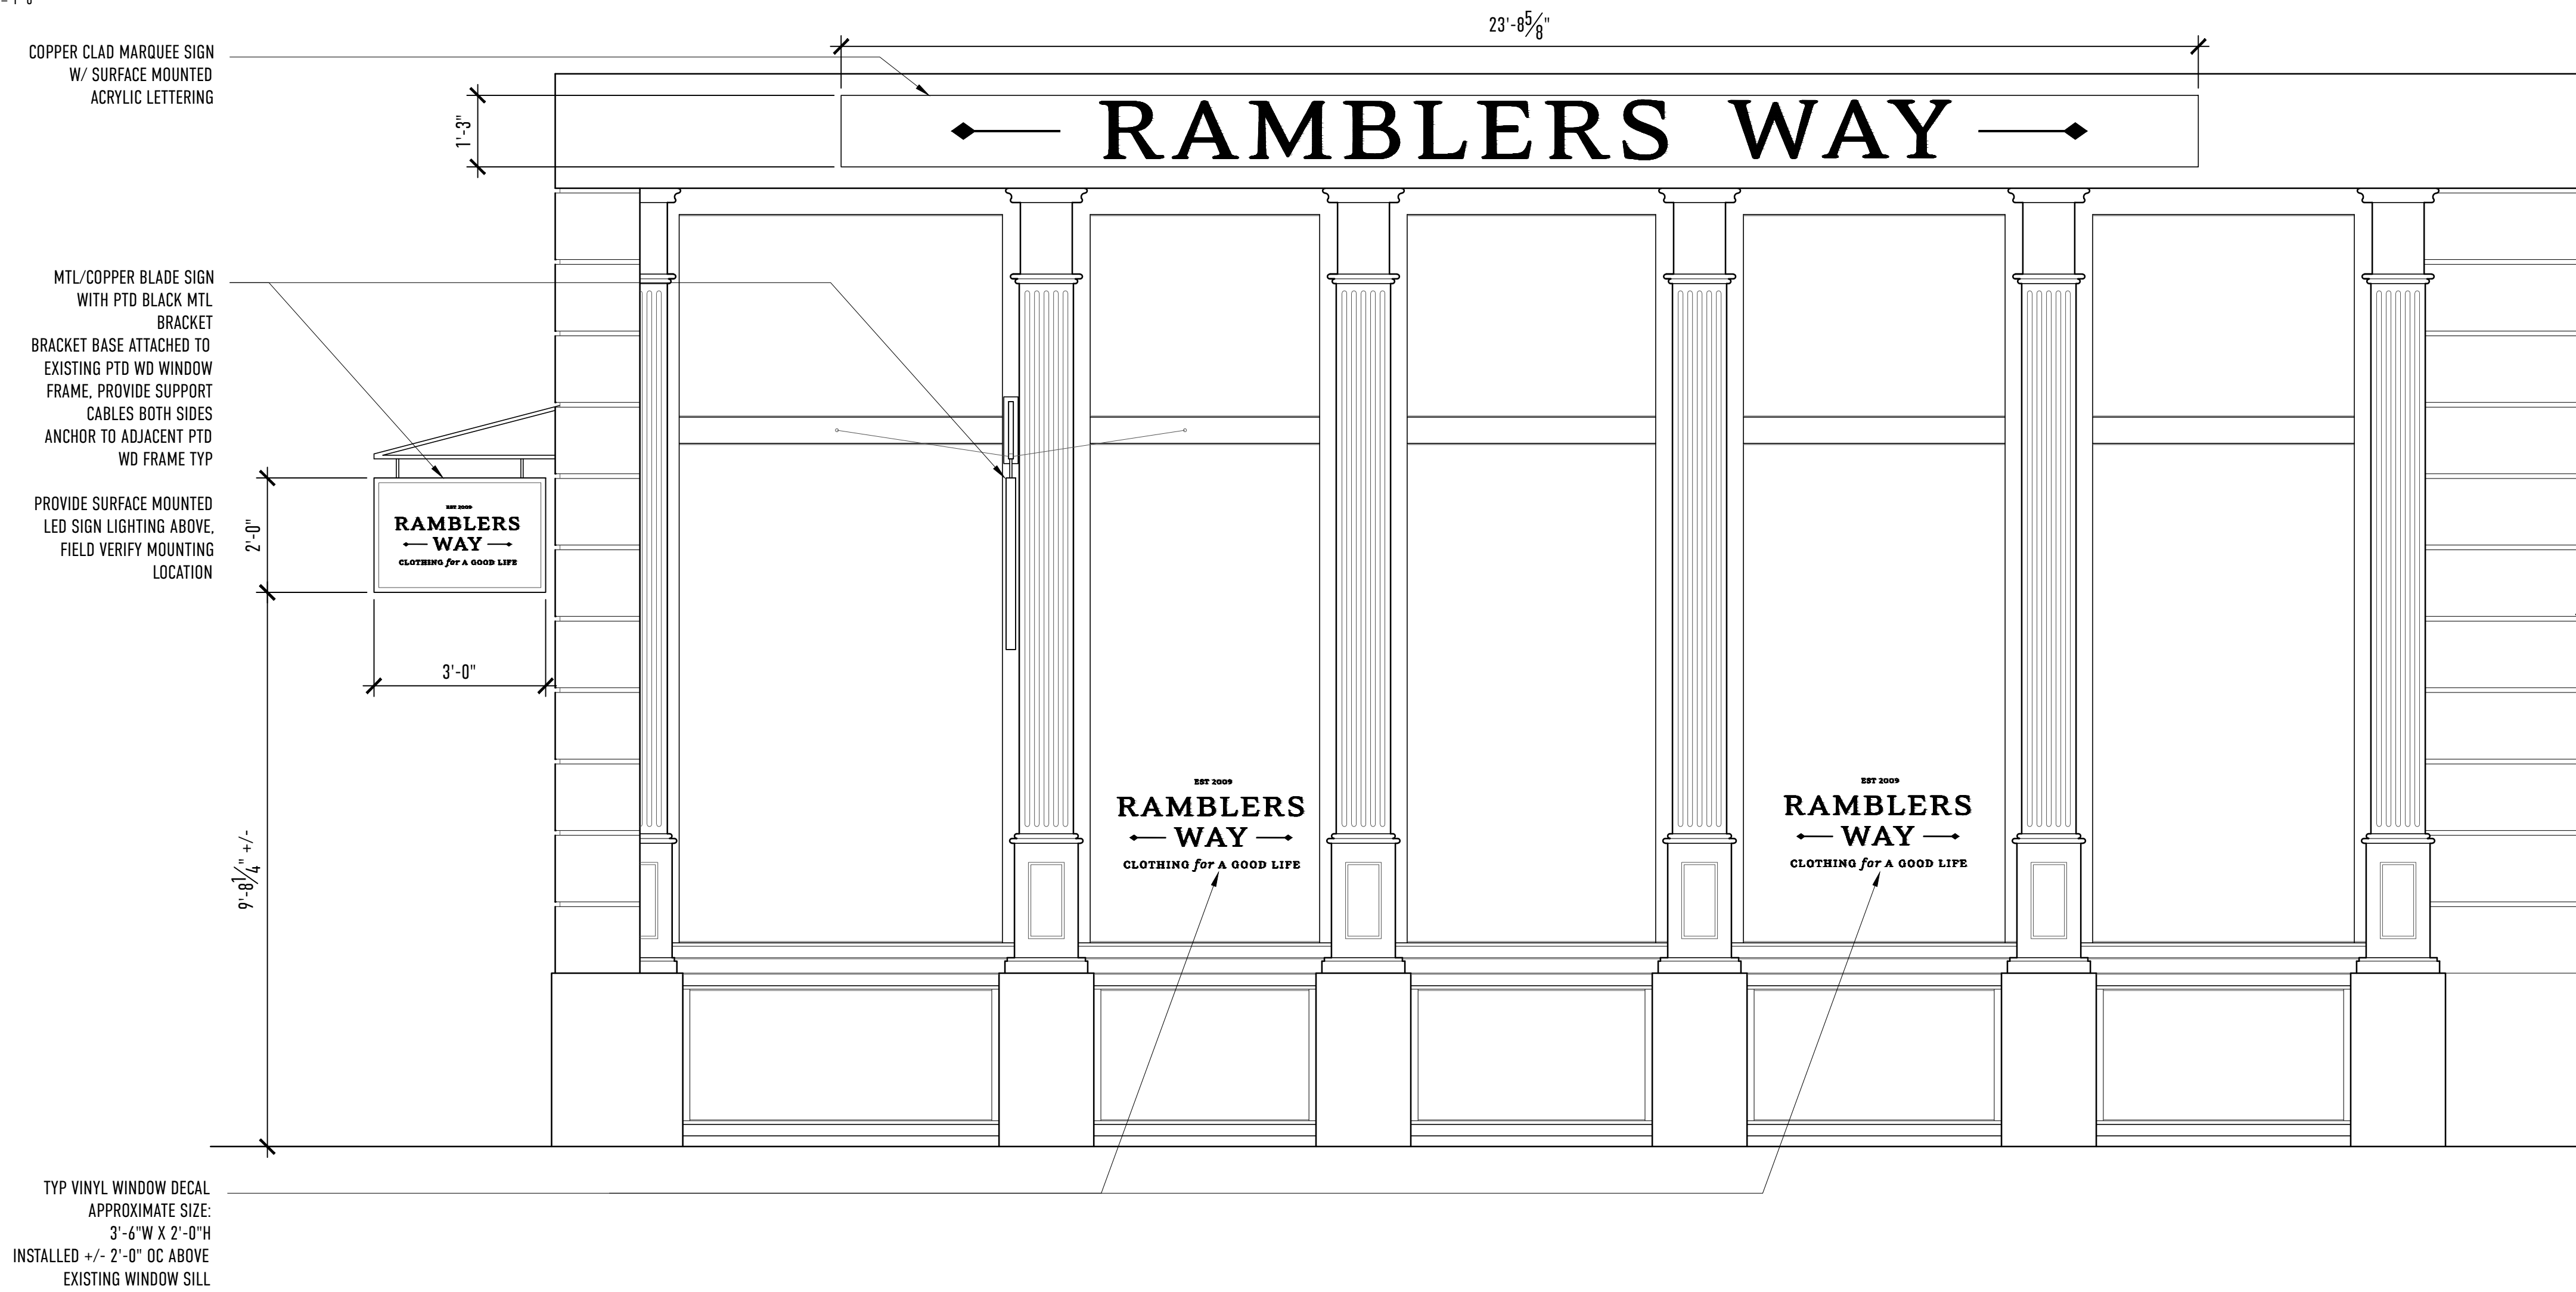

COPPER CLAD MARQUEE SIGN
W/ SURFACE MOUNTED
ACRYLIC LETTERING

1'-3"

23'-8 5/8"

2'-0"

3'-0"

9'-0 1/4" +/-

LINE OF EXISTING SIDEWALK

TYP VINYL WINDOW DECAL
APPROXIMATE SIZE:
3'-6" W X 2'-0" H
INSTALLED +/- 2'-0" OC ABOVE
EXISTING WINDOW SILL

2 MIDDLE STREET ELEVATION
SCALE: 1/2" = 1'-0"

REVISIONS:

PROGRESS SET
NOT FOR CONSTRUCTION

DATE OF ISSUE:
AUGUST 31, 2017

ISSUED FOR:
SIGNAGE PERMITTING

SCALE:
1/2" = 1'-0"

PROJECT NAME:
RAMBLERS WAY | PORTLAND

75 MARKET STREET,
PORTLAND, MAINE, 04101

DRAWING TITLE:
A.201 EXTERIOR ELEVATIONS

BARRETT
MADE

HOMES - SPACES - DETAILS

THIS DRAWING IS THE PROPERTY OF BARRETT MADE AND IS NOT TO BE COPIED OR REPRODUCED
WITHOUT WRITTEN PERMISSION FROM BARRETT MADE.