


Project:

23 HAMPSHIRE  
PROPERTY  
REDEVELOPMENT  
PORTLAND, MAINE

1. ISSUES:

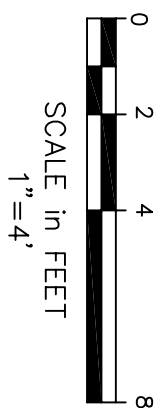

Consultant Name and Address:

ARCHITECT  
**JOHN E. HANSEN, ARCHITECT**  
632 SPRUCE HEAD ROAD  
SOUTH THOMASTON, MAINE 04859  
PHONE: (207) 594-5310 FAX: (207) 594-5370

Firm Name and Address:


**Buck Consulting Group, LLC**  
Architecture, Engineering &  
Planning, 1587  
P.O. Box 1587  
Conden, Maine 04843  
Office: (207) 236-9970  
Focistville: (207) 236-9971  
Buck Consulting Group, LLC © 2007

Sheet Title:

ELEVATIONS


|                |                |  |  |      |  |
|----------------|----------------|--|--|------|--|
|                |                |  |  |      |  |
|                |                |  |  |      |  |
|                |                |  |  |      |  |
|                |                |  |  |      |  |
| No.            | Revision/Issue |  |  | Date |  |
| Design by:     | Checked by:    |  |  |      |  |
| Drawn by:      | Approved by:   |  |  |      |  |
| Project:       | Date:          |  |  |      |  |
| PROJECT NUMBER | JUNE 25, 2007  |  |  |      |  |
|                |                |  |  |      |  |

A003

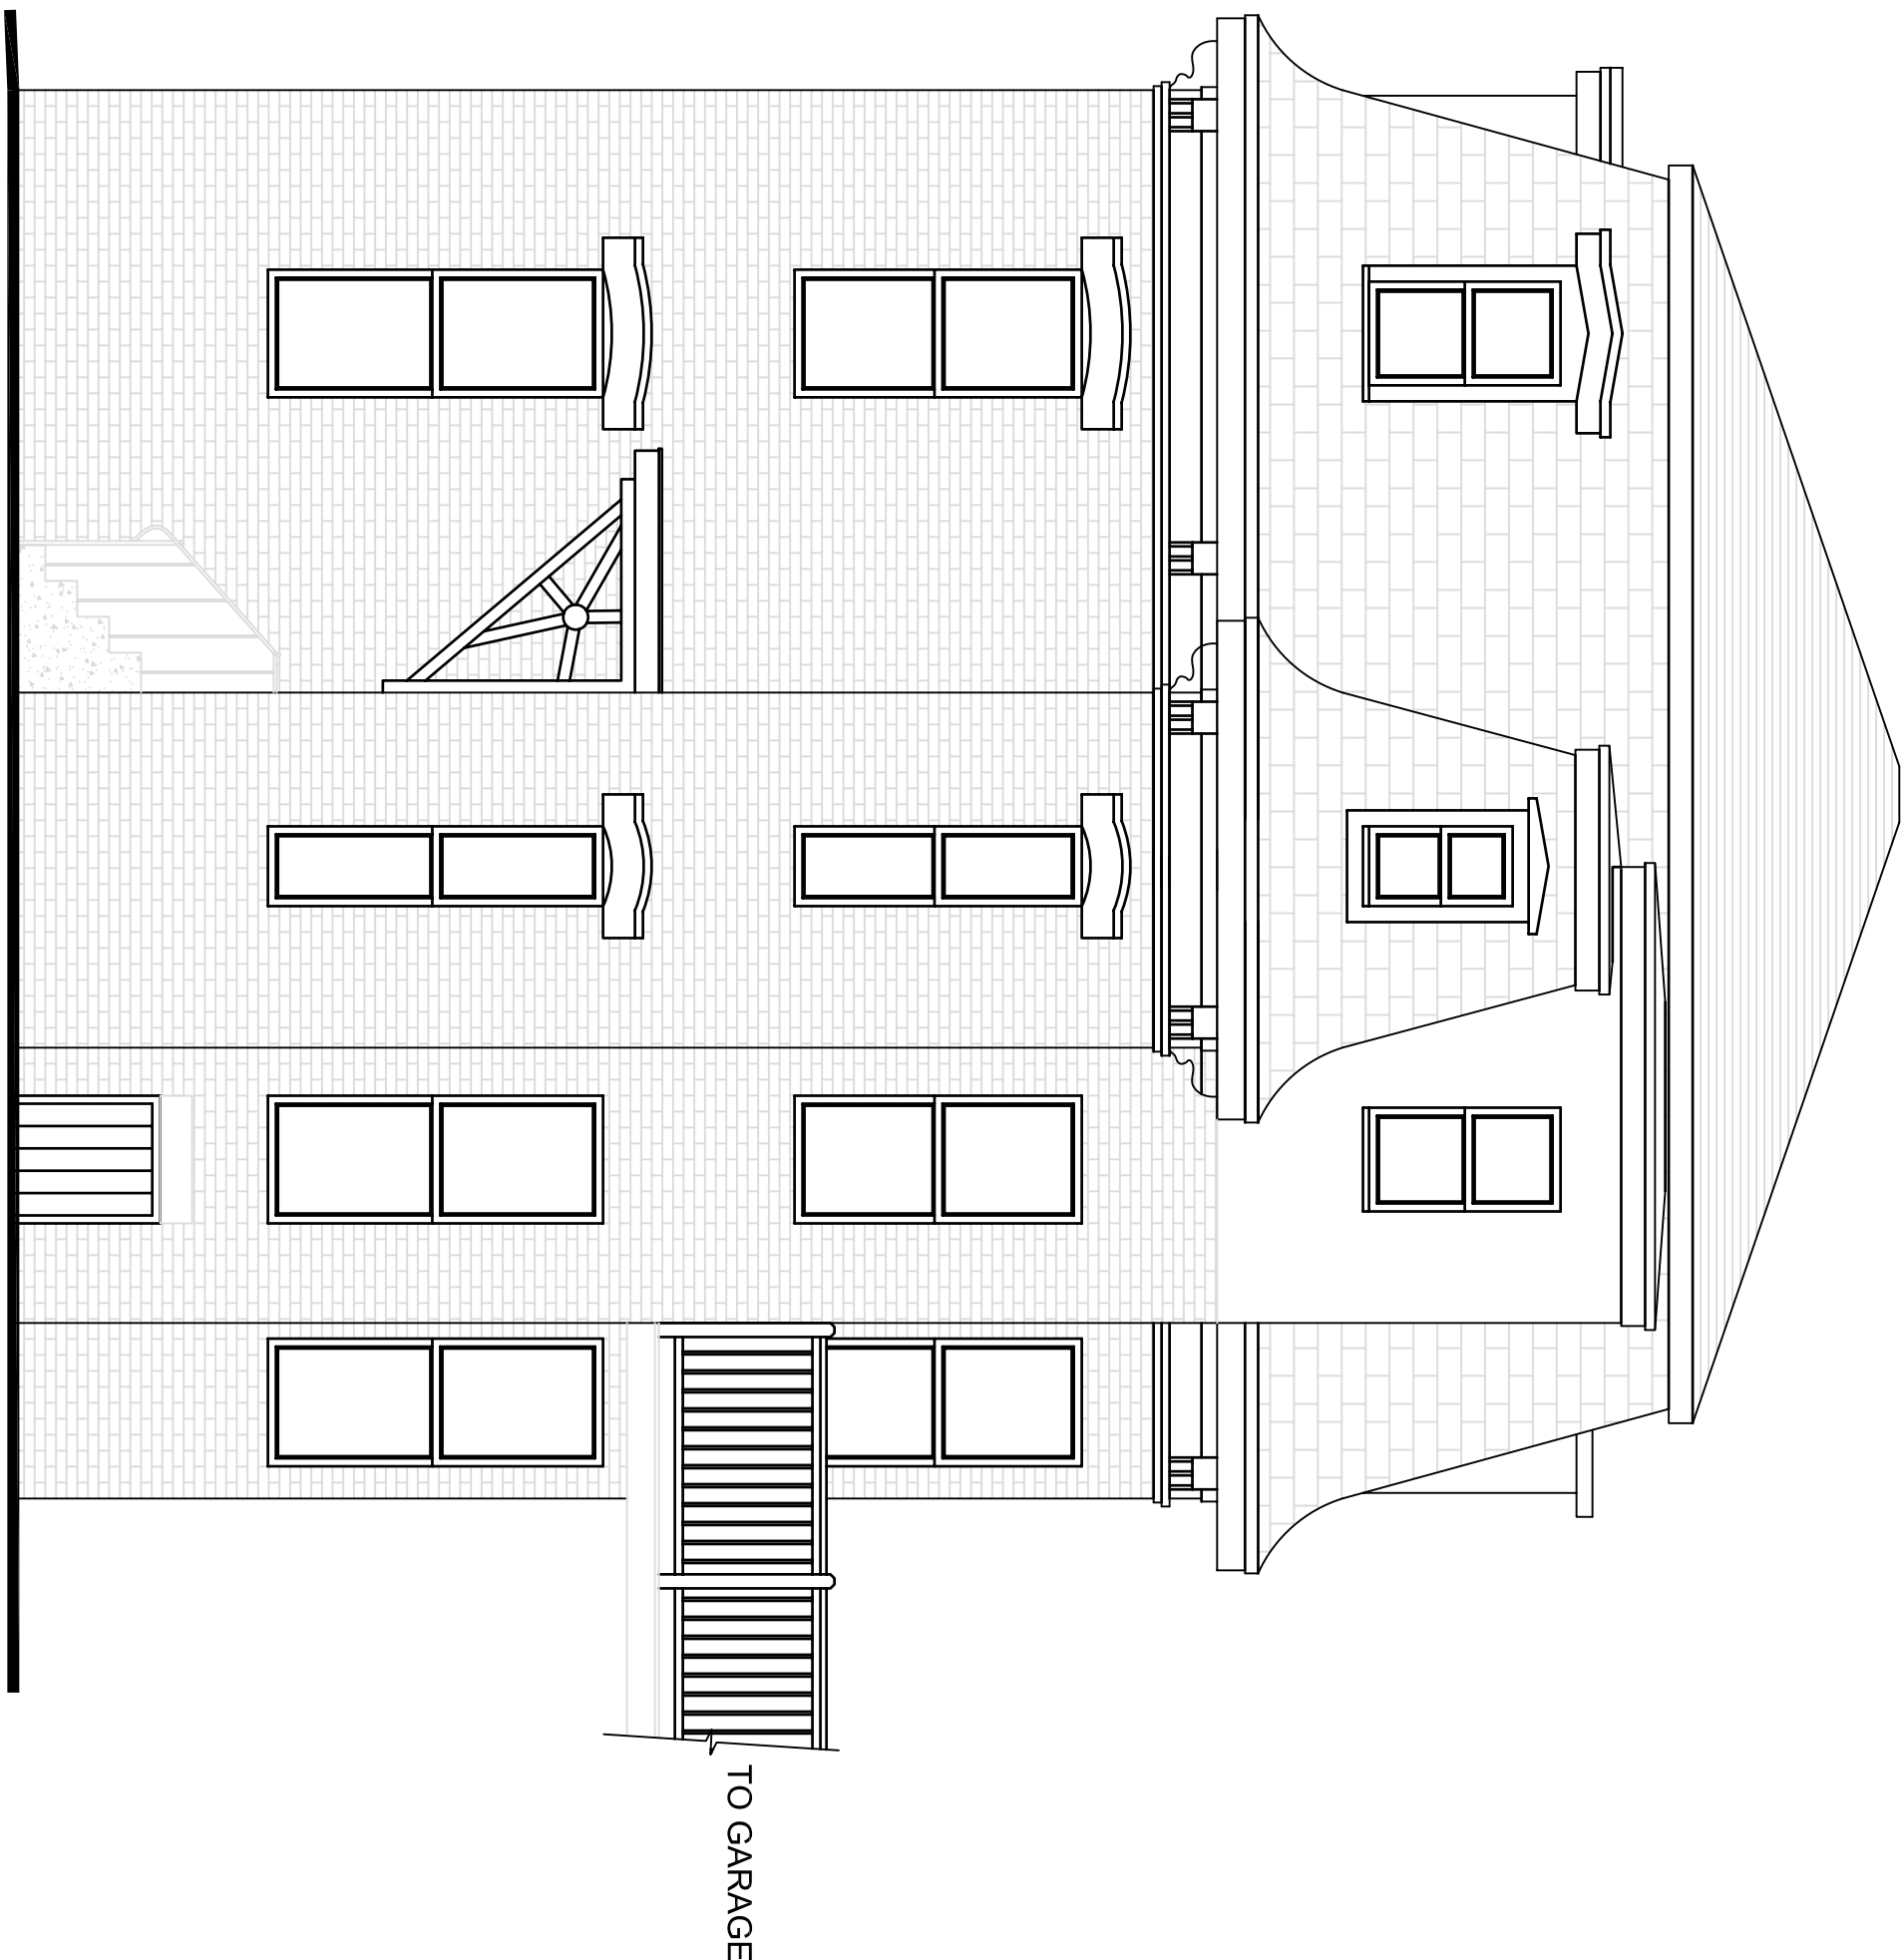


EAST ELEVATION

SCALE 1/4" = 1'-0"

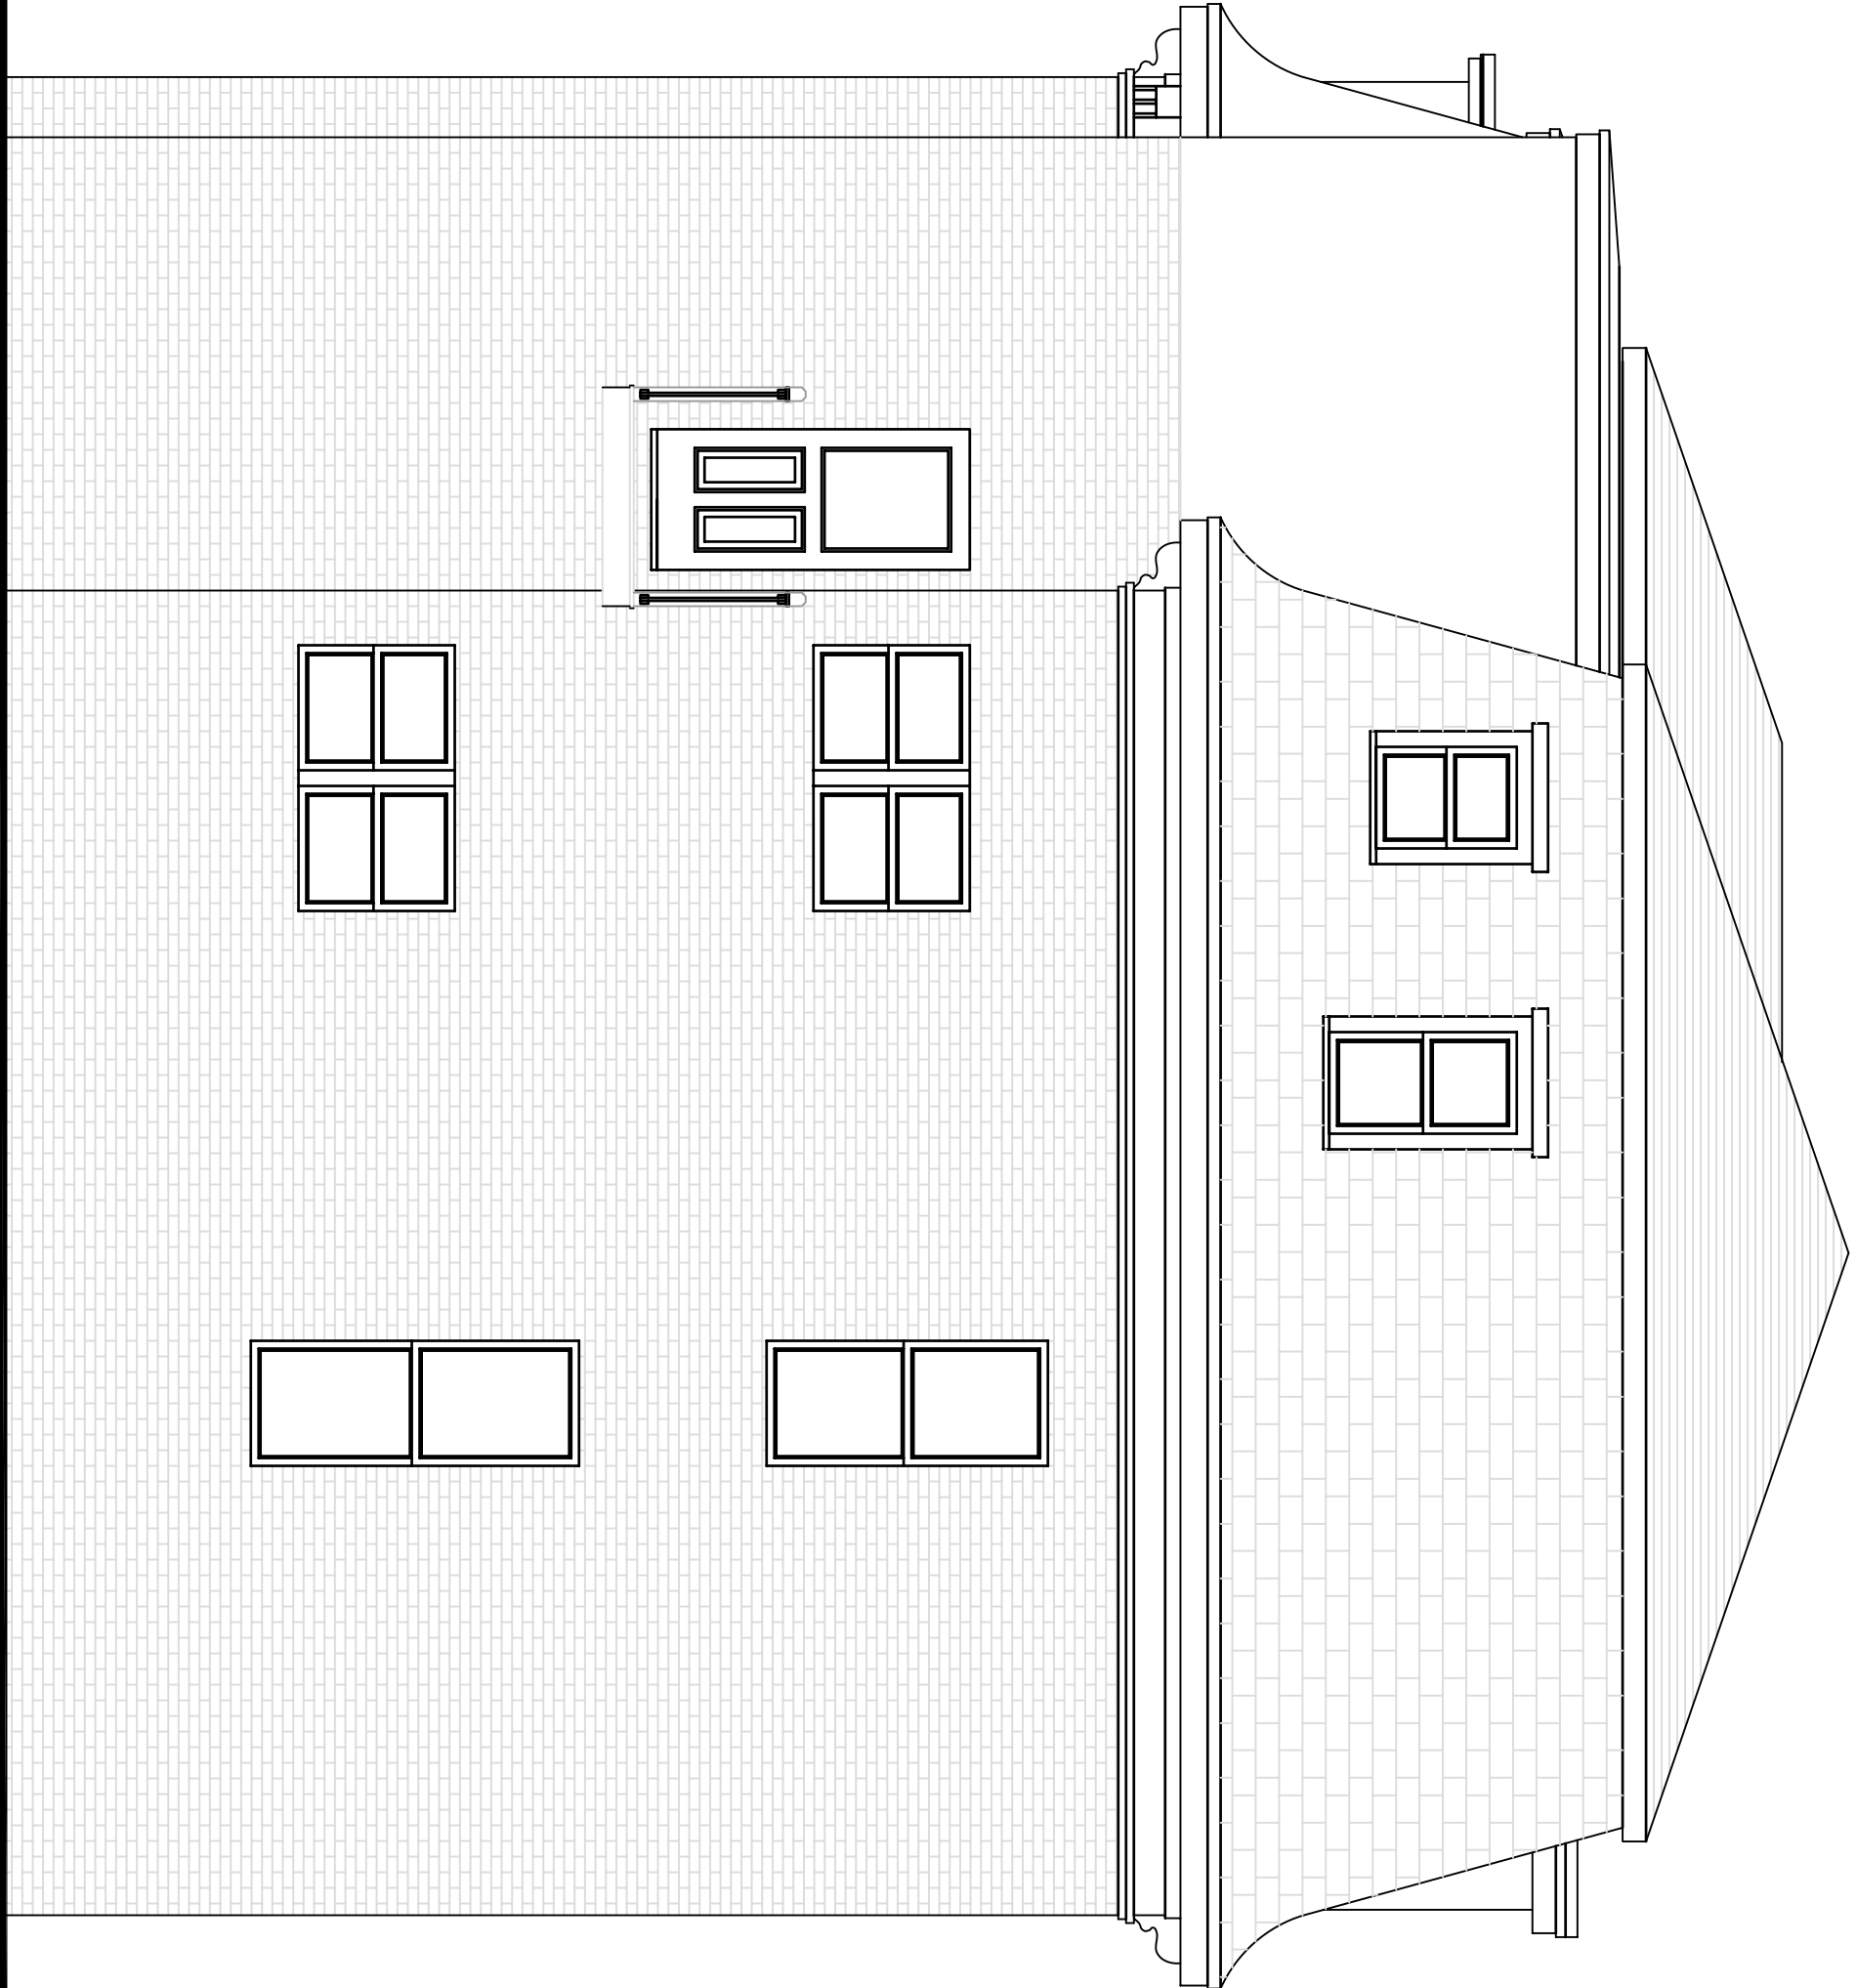


NORTH ELEVATION

SCALE 1/4" = 1'-0"

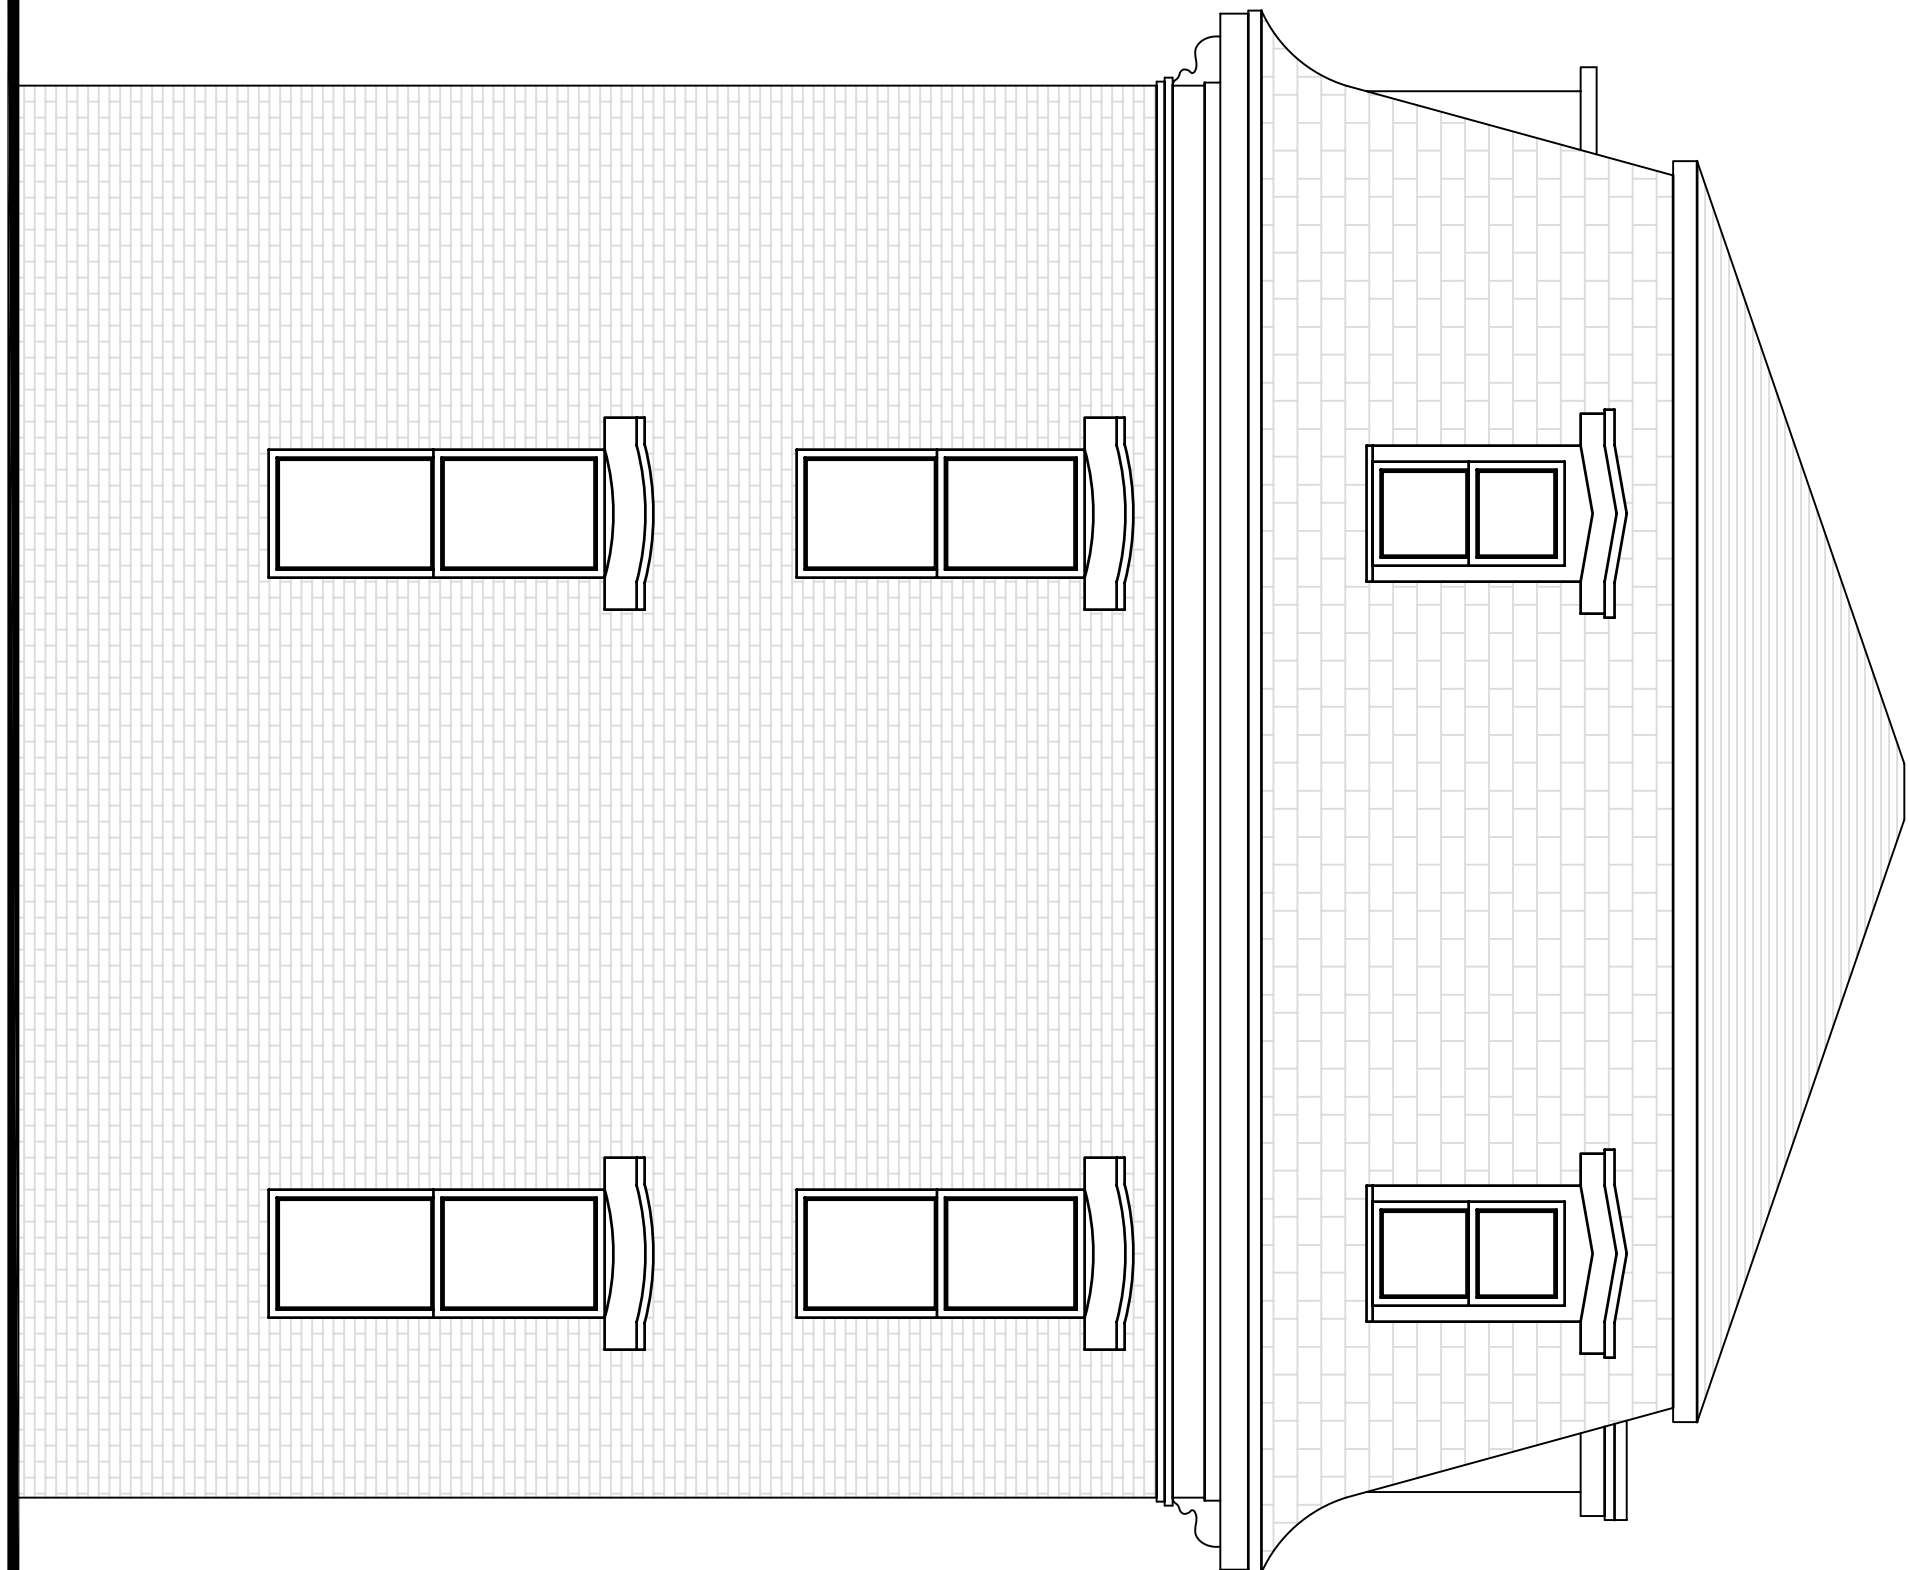

WEST ELEVATION

SCALE 1/4" = 1'-0"

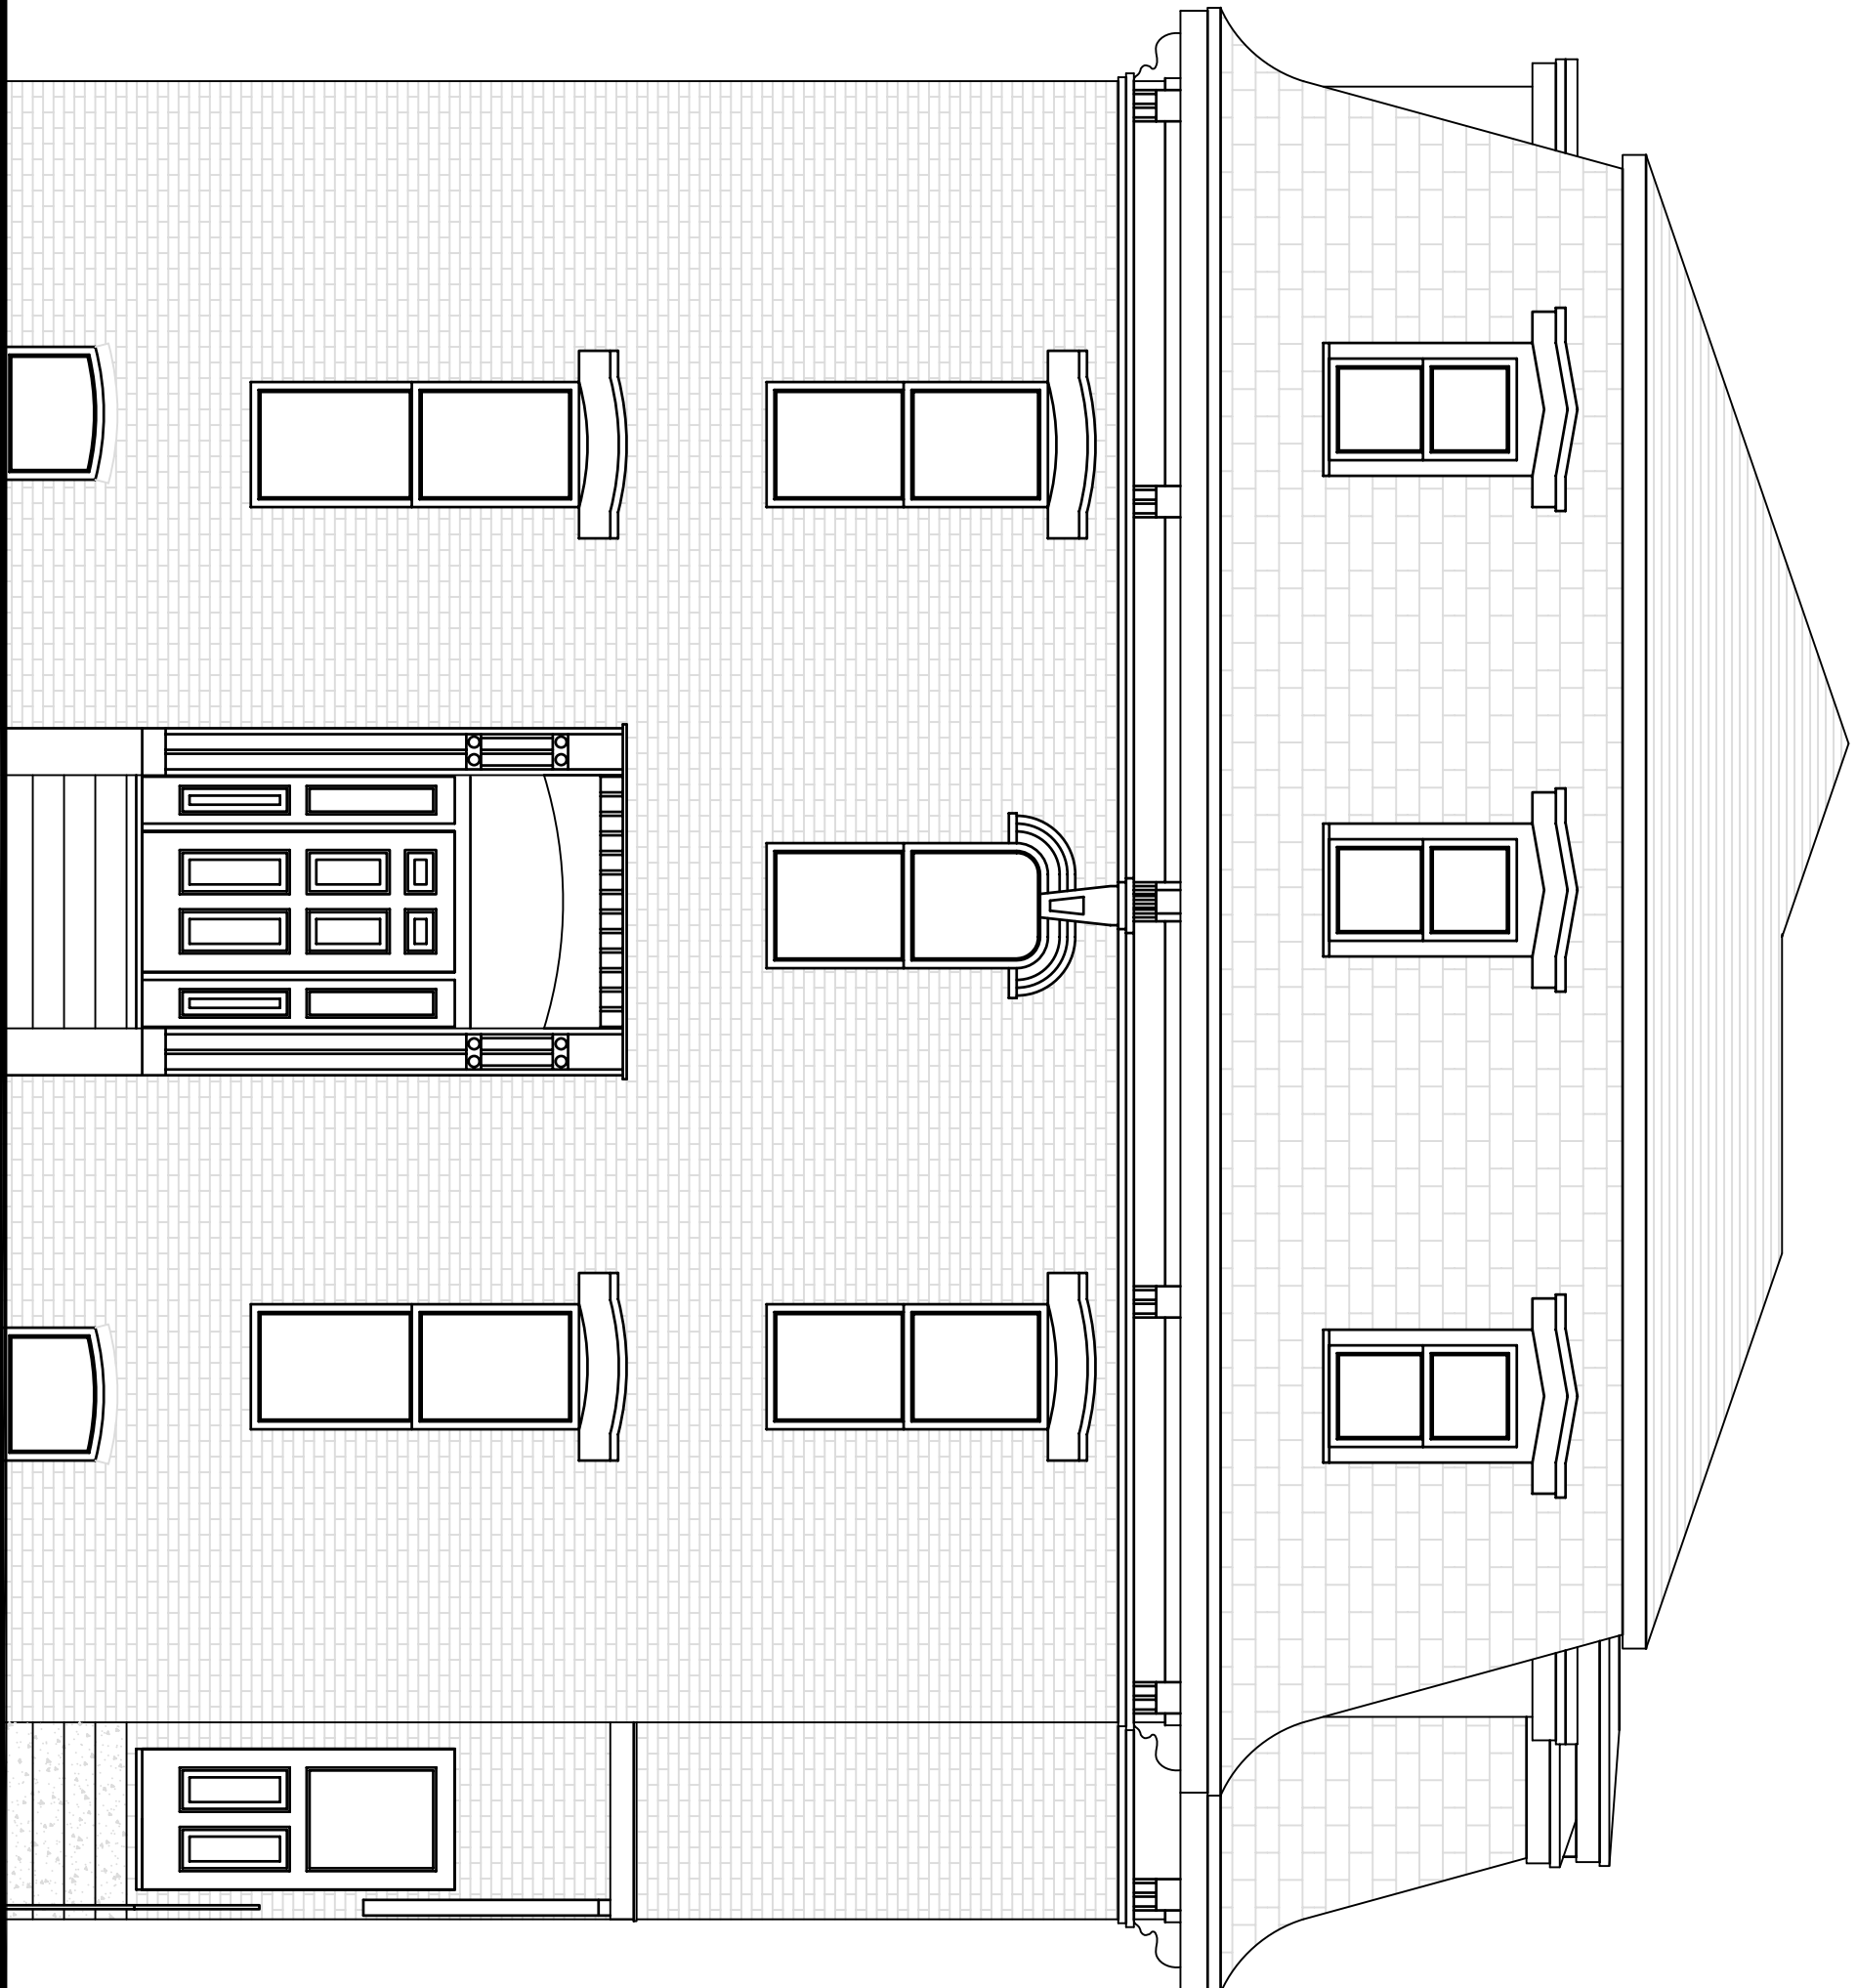

SOUTH ELEVATION

SCALE 1/4" = 1'-0"