
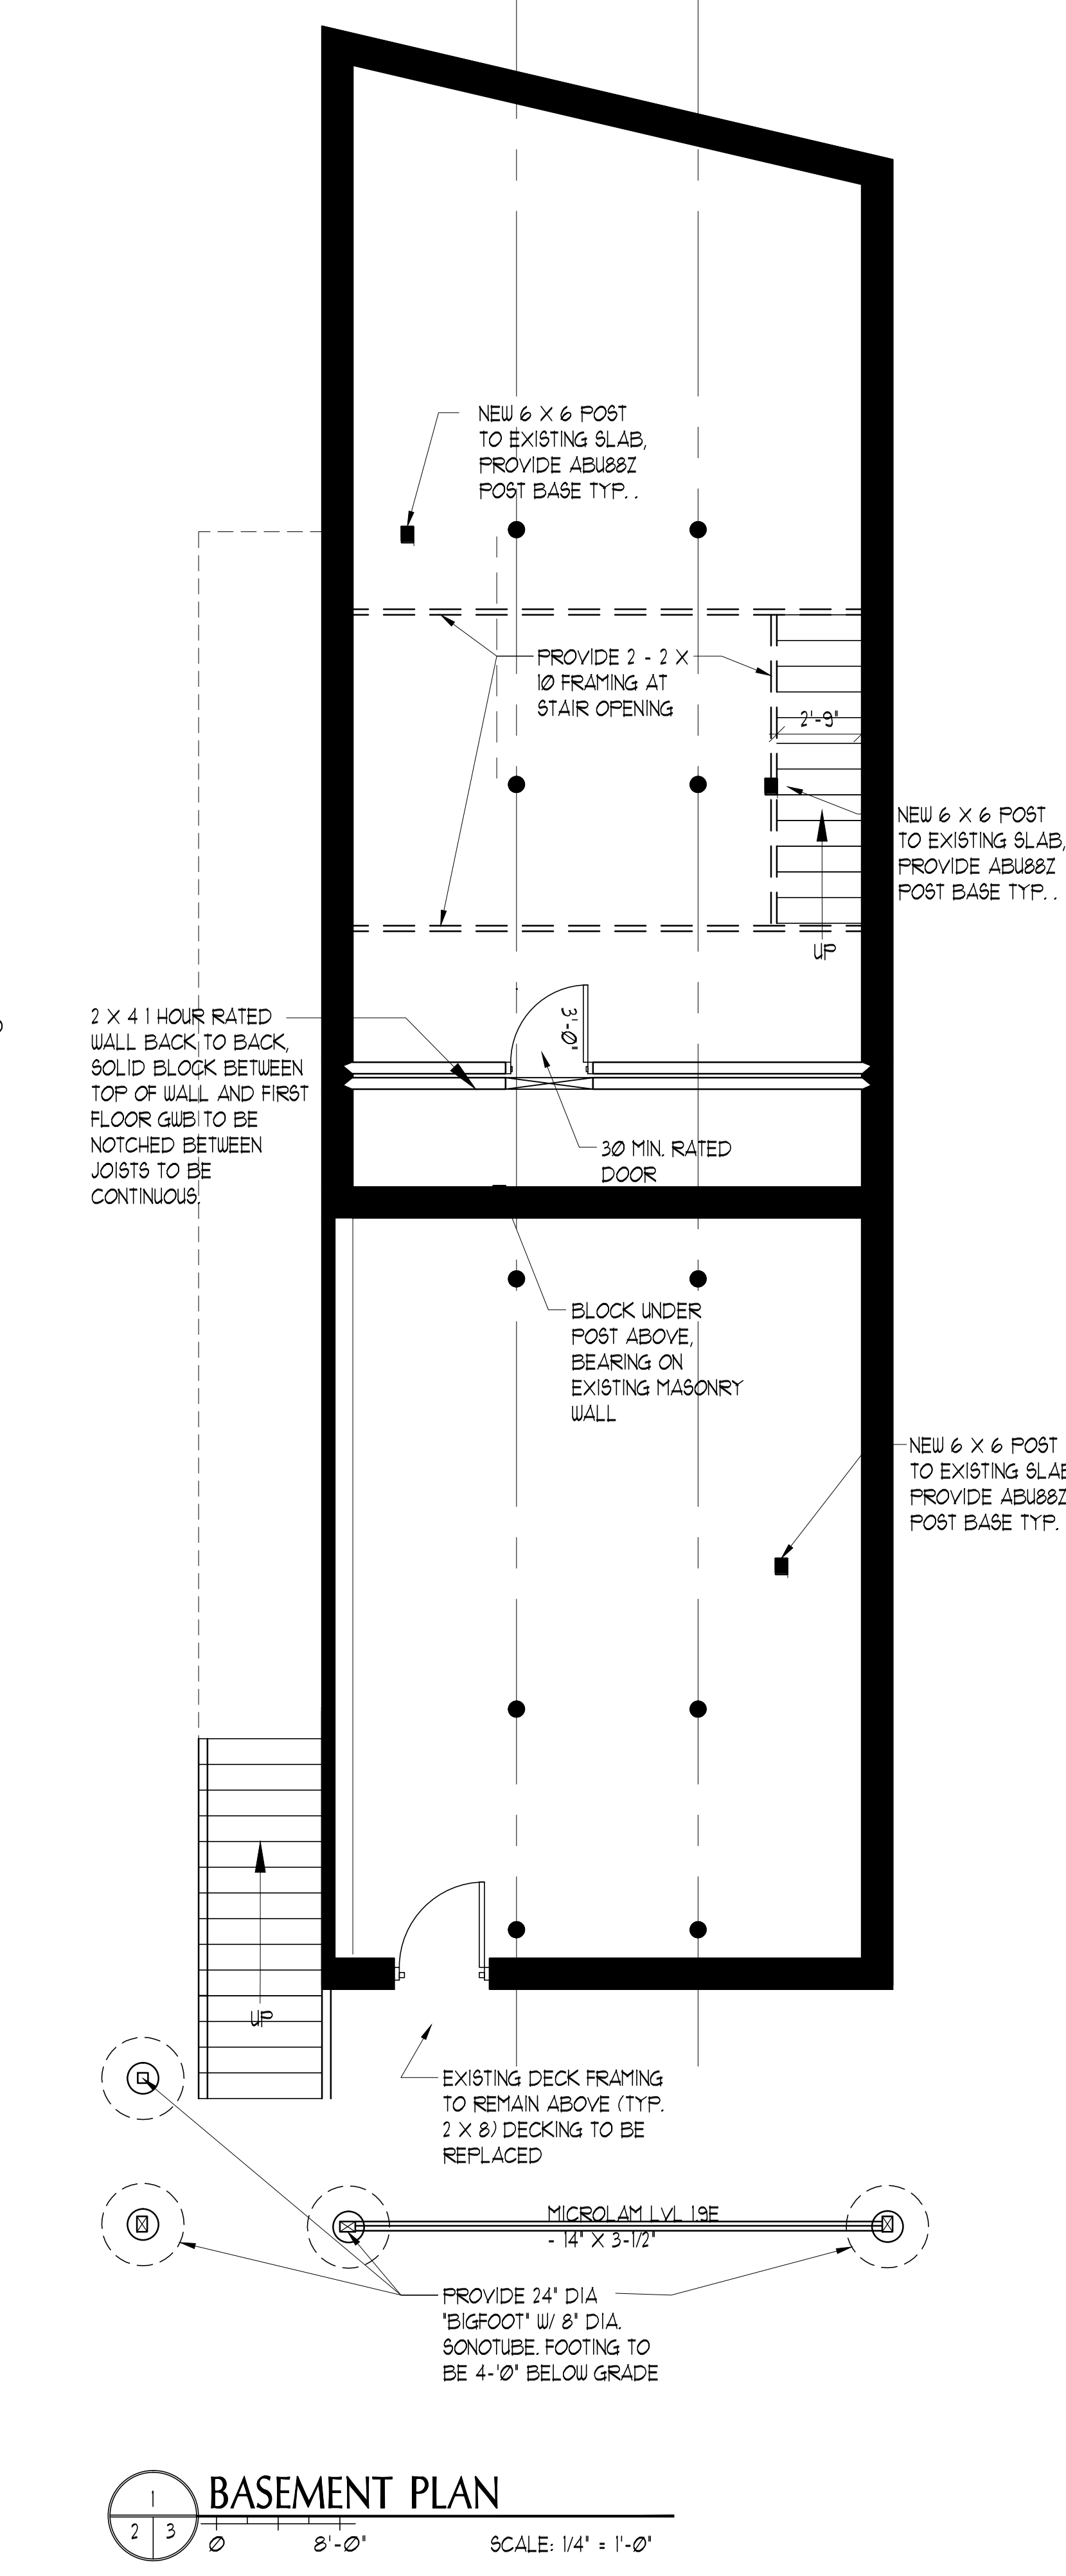
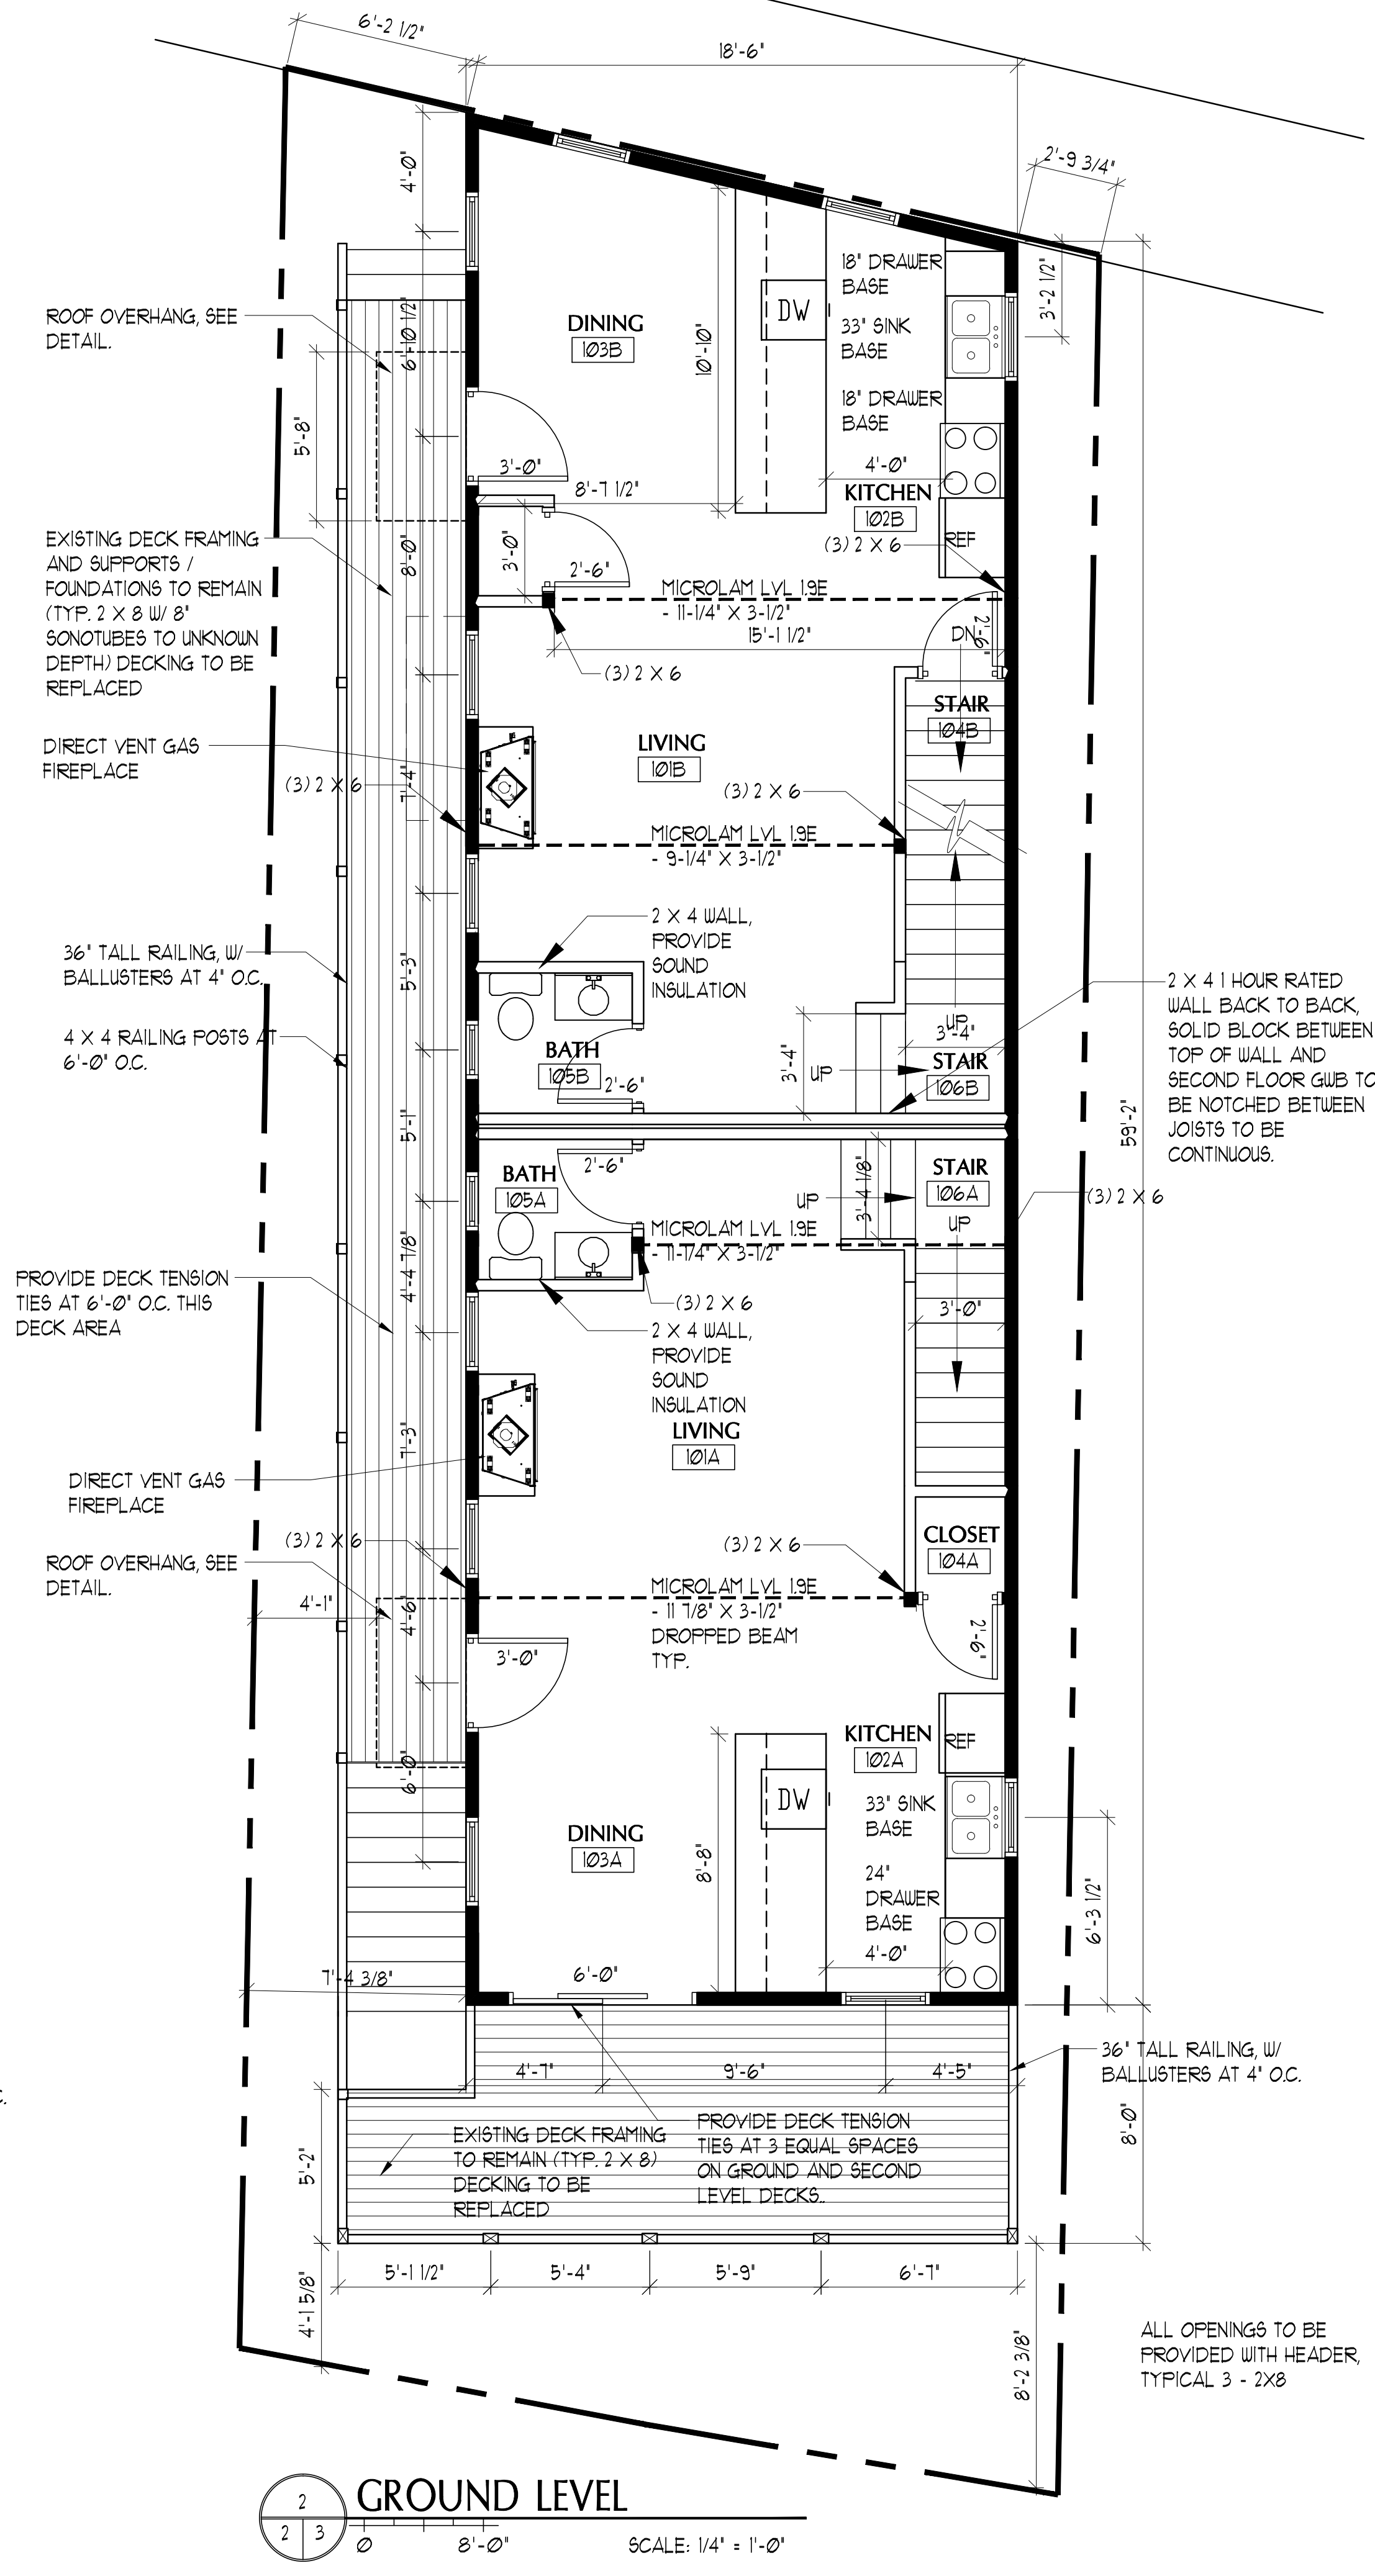
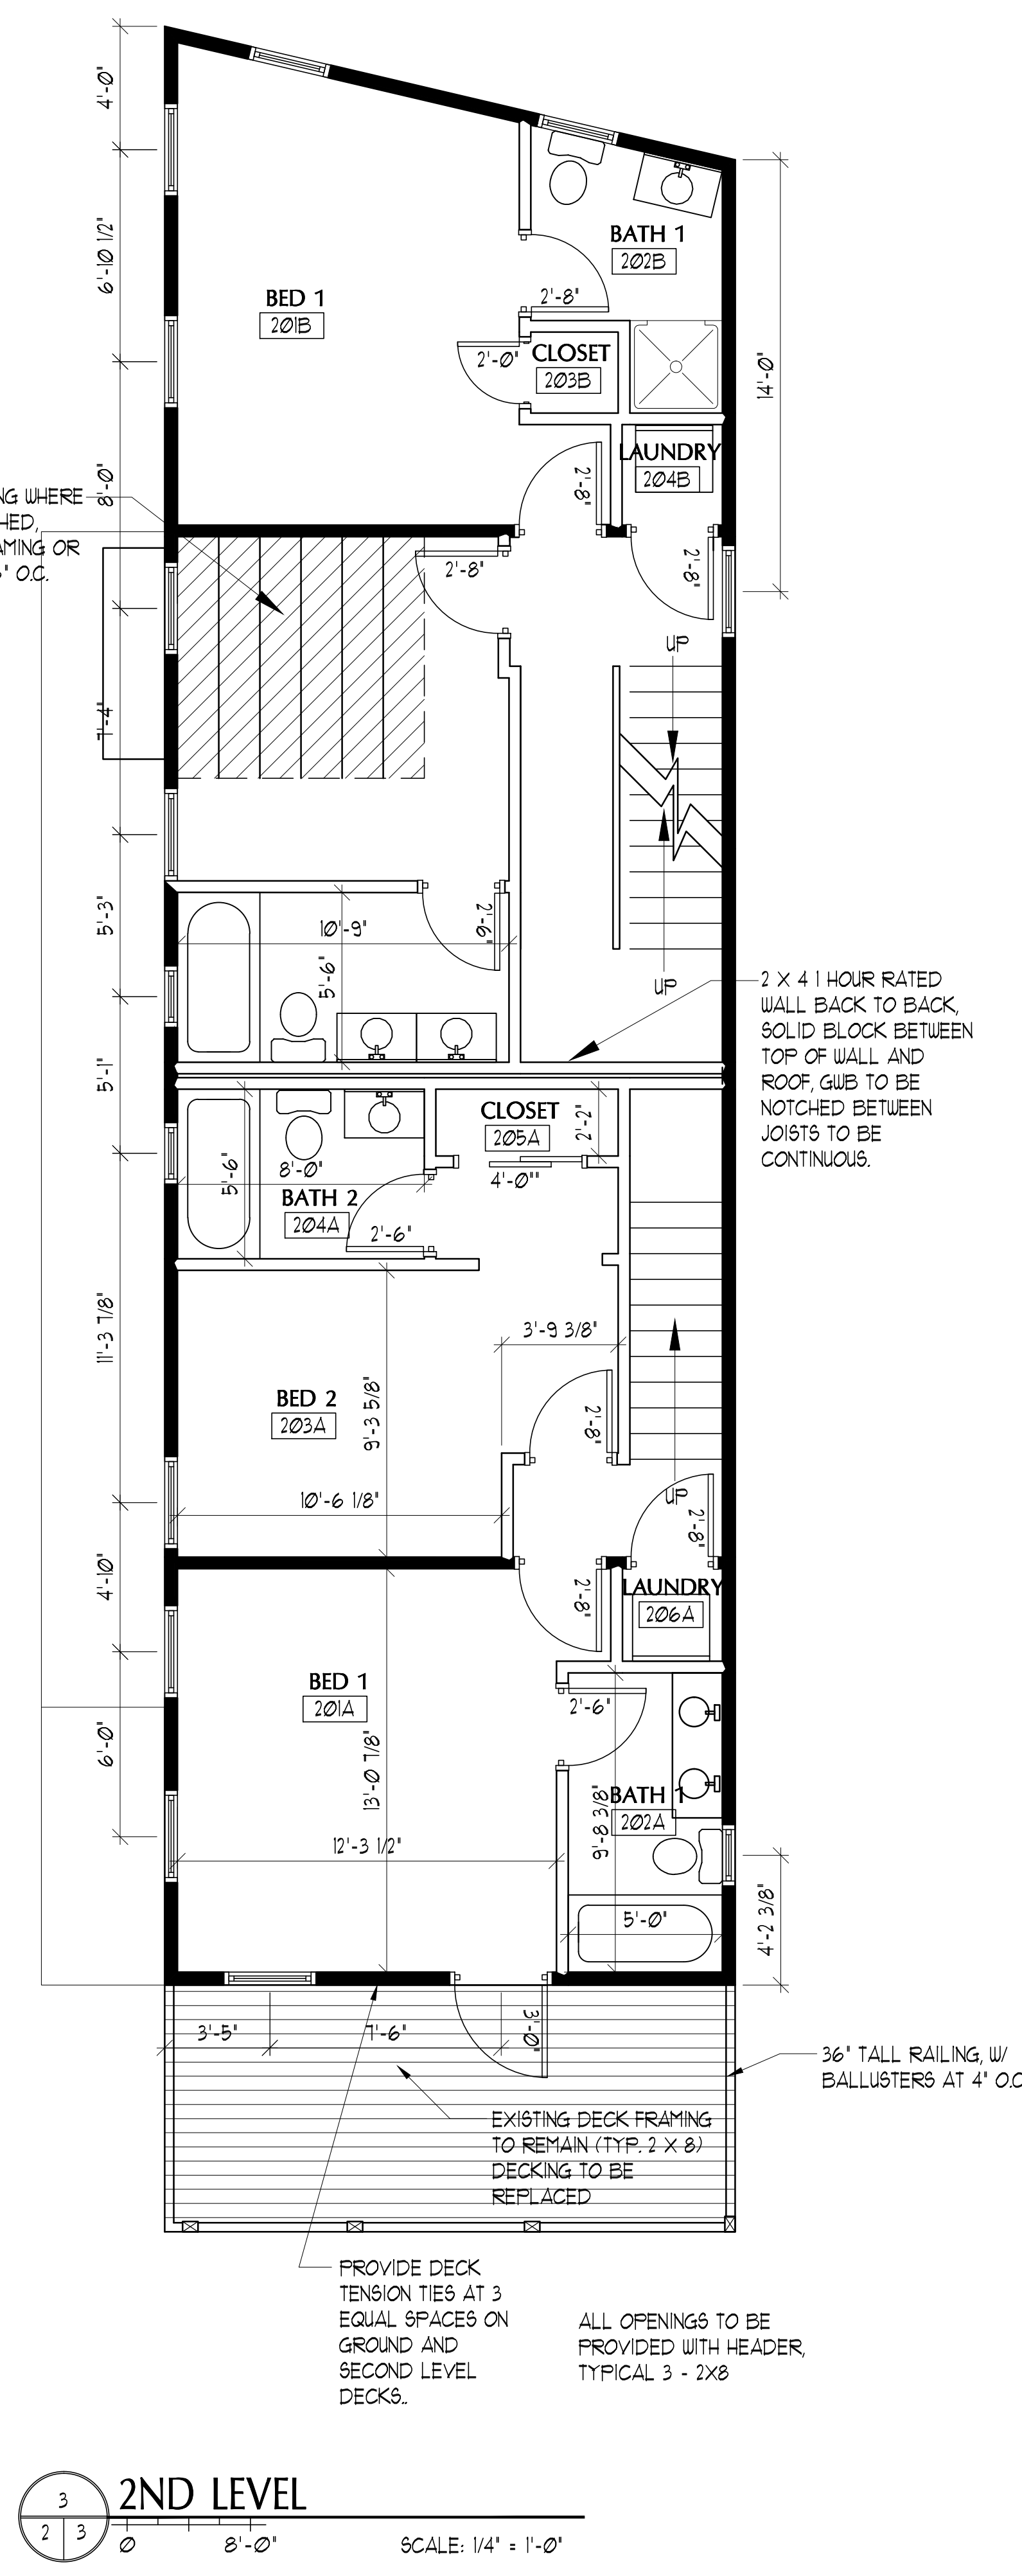


IF THIS SHEET IS NOT 24 X 36 IT IS A REDUCED SCALE PRINT - SCALE ACCORDINGLY

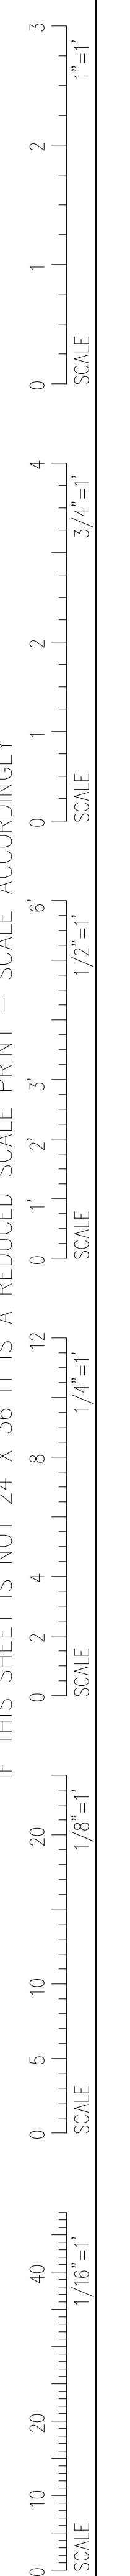

#	DATE	DESCRIPTION
REVISIONS		
	Date Issued	11.11.13
	Project Number	13203
	Drawing Scale	AS NOTED
	SHEET NAME	PROPOSED FLOOR PLANS
Drawn By	KJS	
Checked By	JCC	

A1.1