

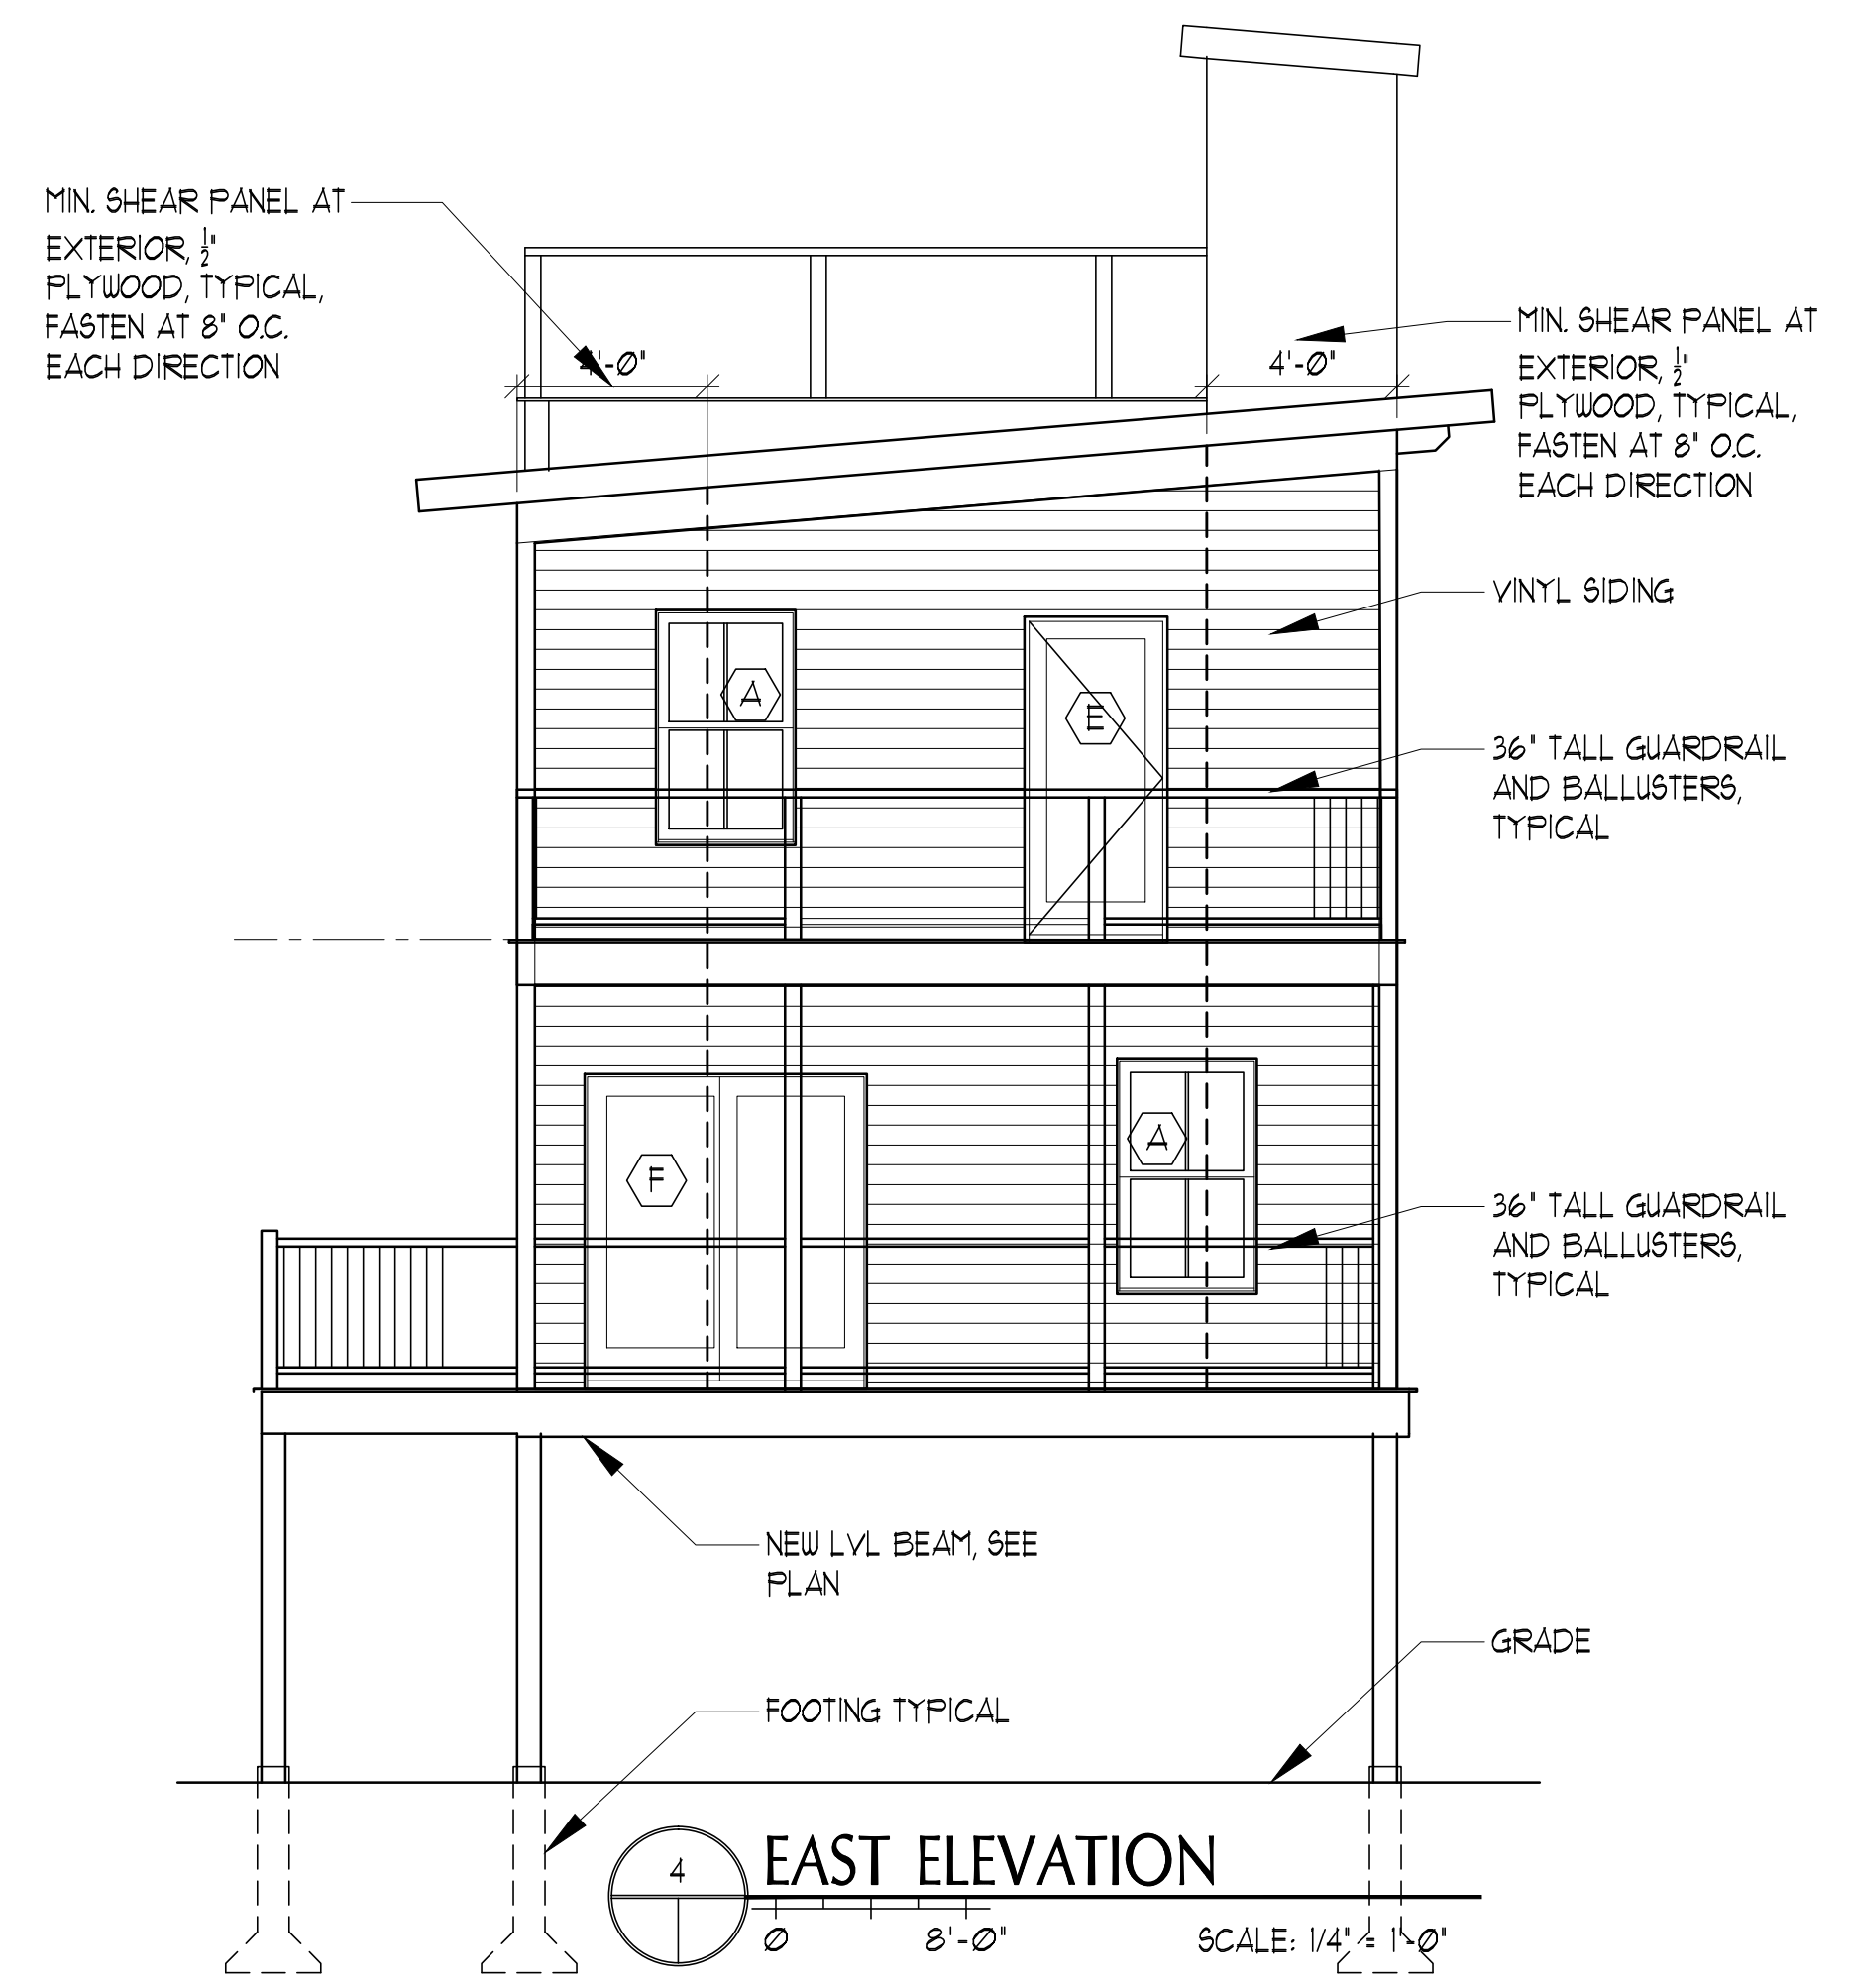


#	DATE	DESCRIPTION
REVISIONS		
	Date Issued	11.11.13
	Project Number	13203
	Drawing Scale	AS NOTED
SHEET NAME		
ROOF PLAN AND ELEVATIONS		
Drawn By	KJS	
Checked By	JCC	

IF THIS SHEET IS NOT 24 X 36 IT IS A REDUCED SCALE PRINT - SCALE ACCORDINGLY

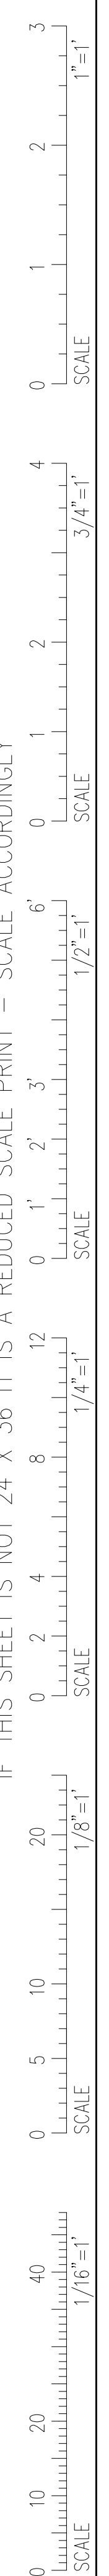


4 EAST ELEVATION
SCALE: 1/4" = 1'-0"

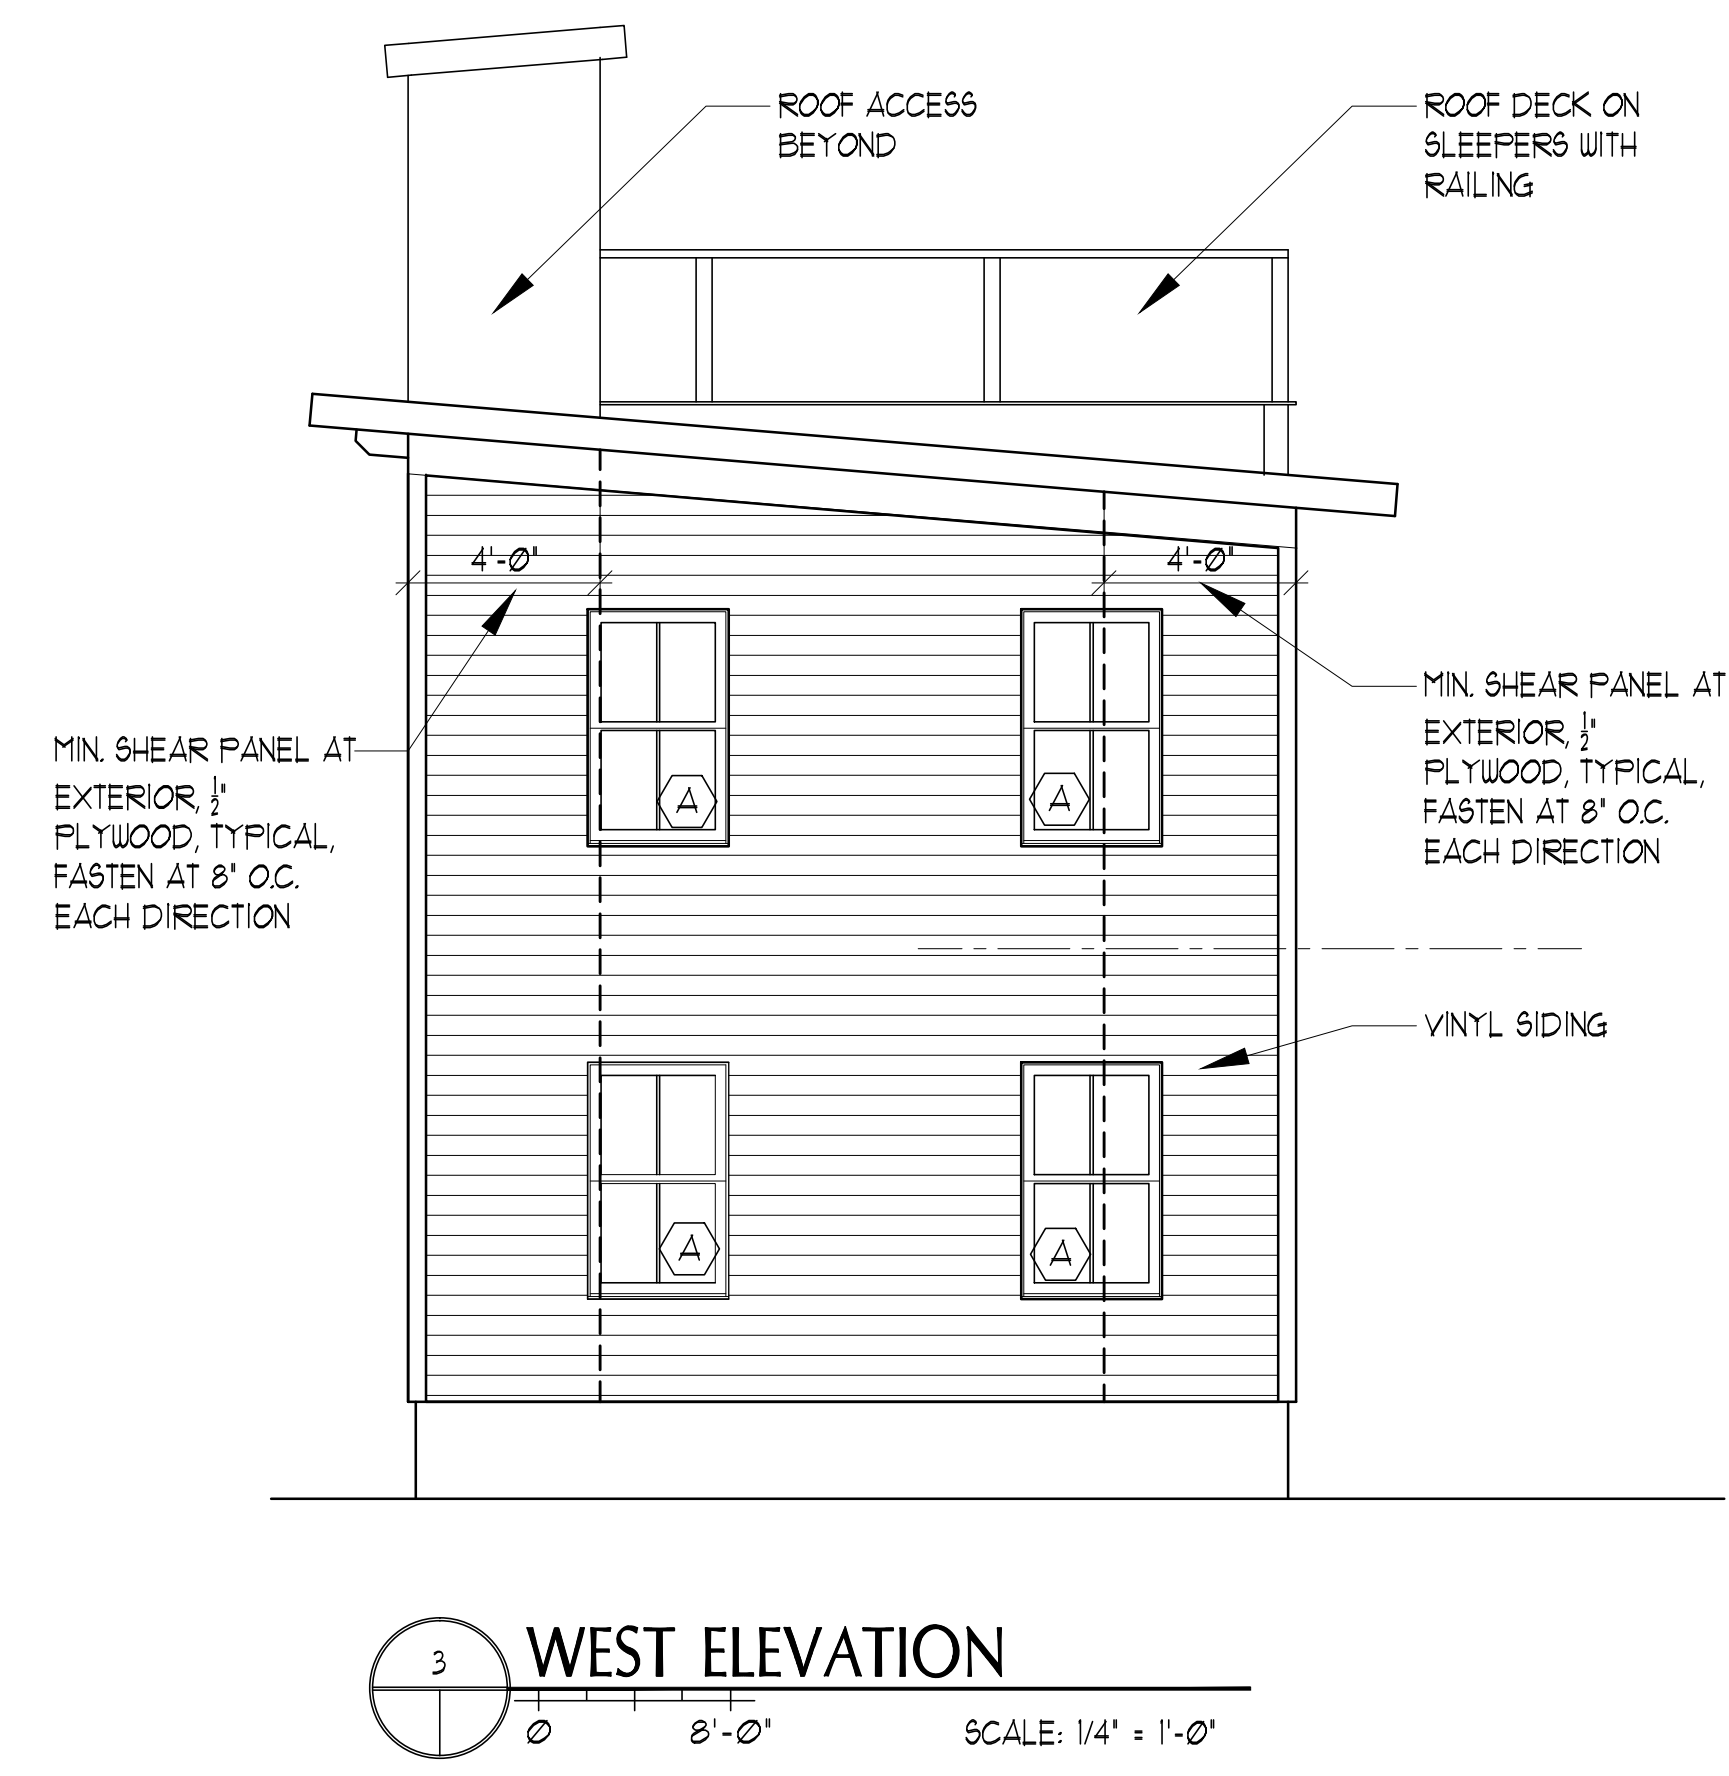

3 WEST ELEVATION
SCALE: 1/4" = 1'-0"



2 SOUTH ELEVATION
SCALE: 1/4" = 1'-0"

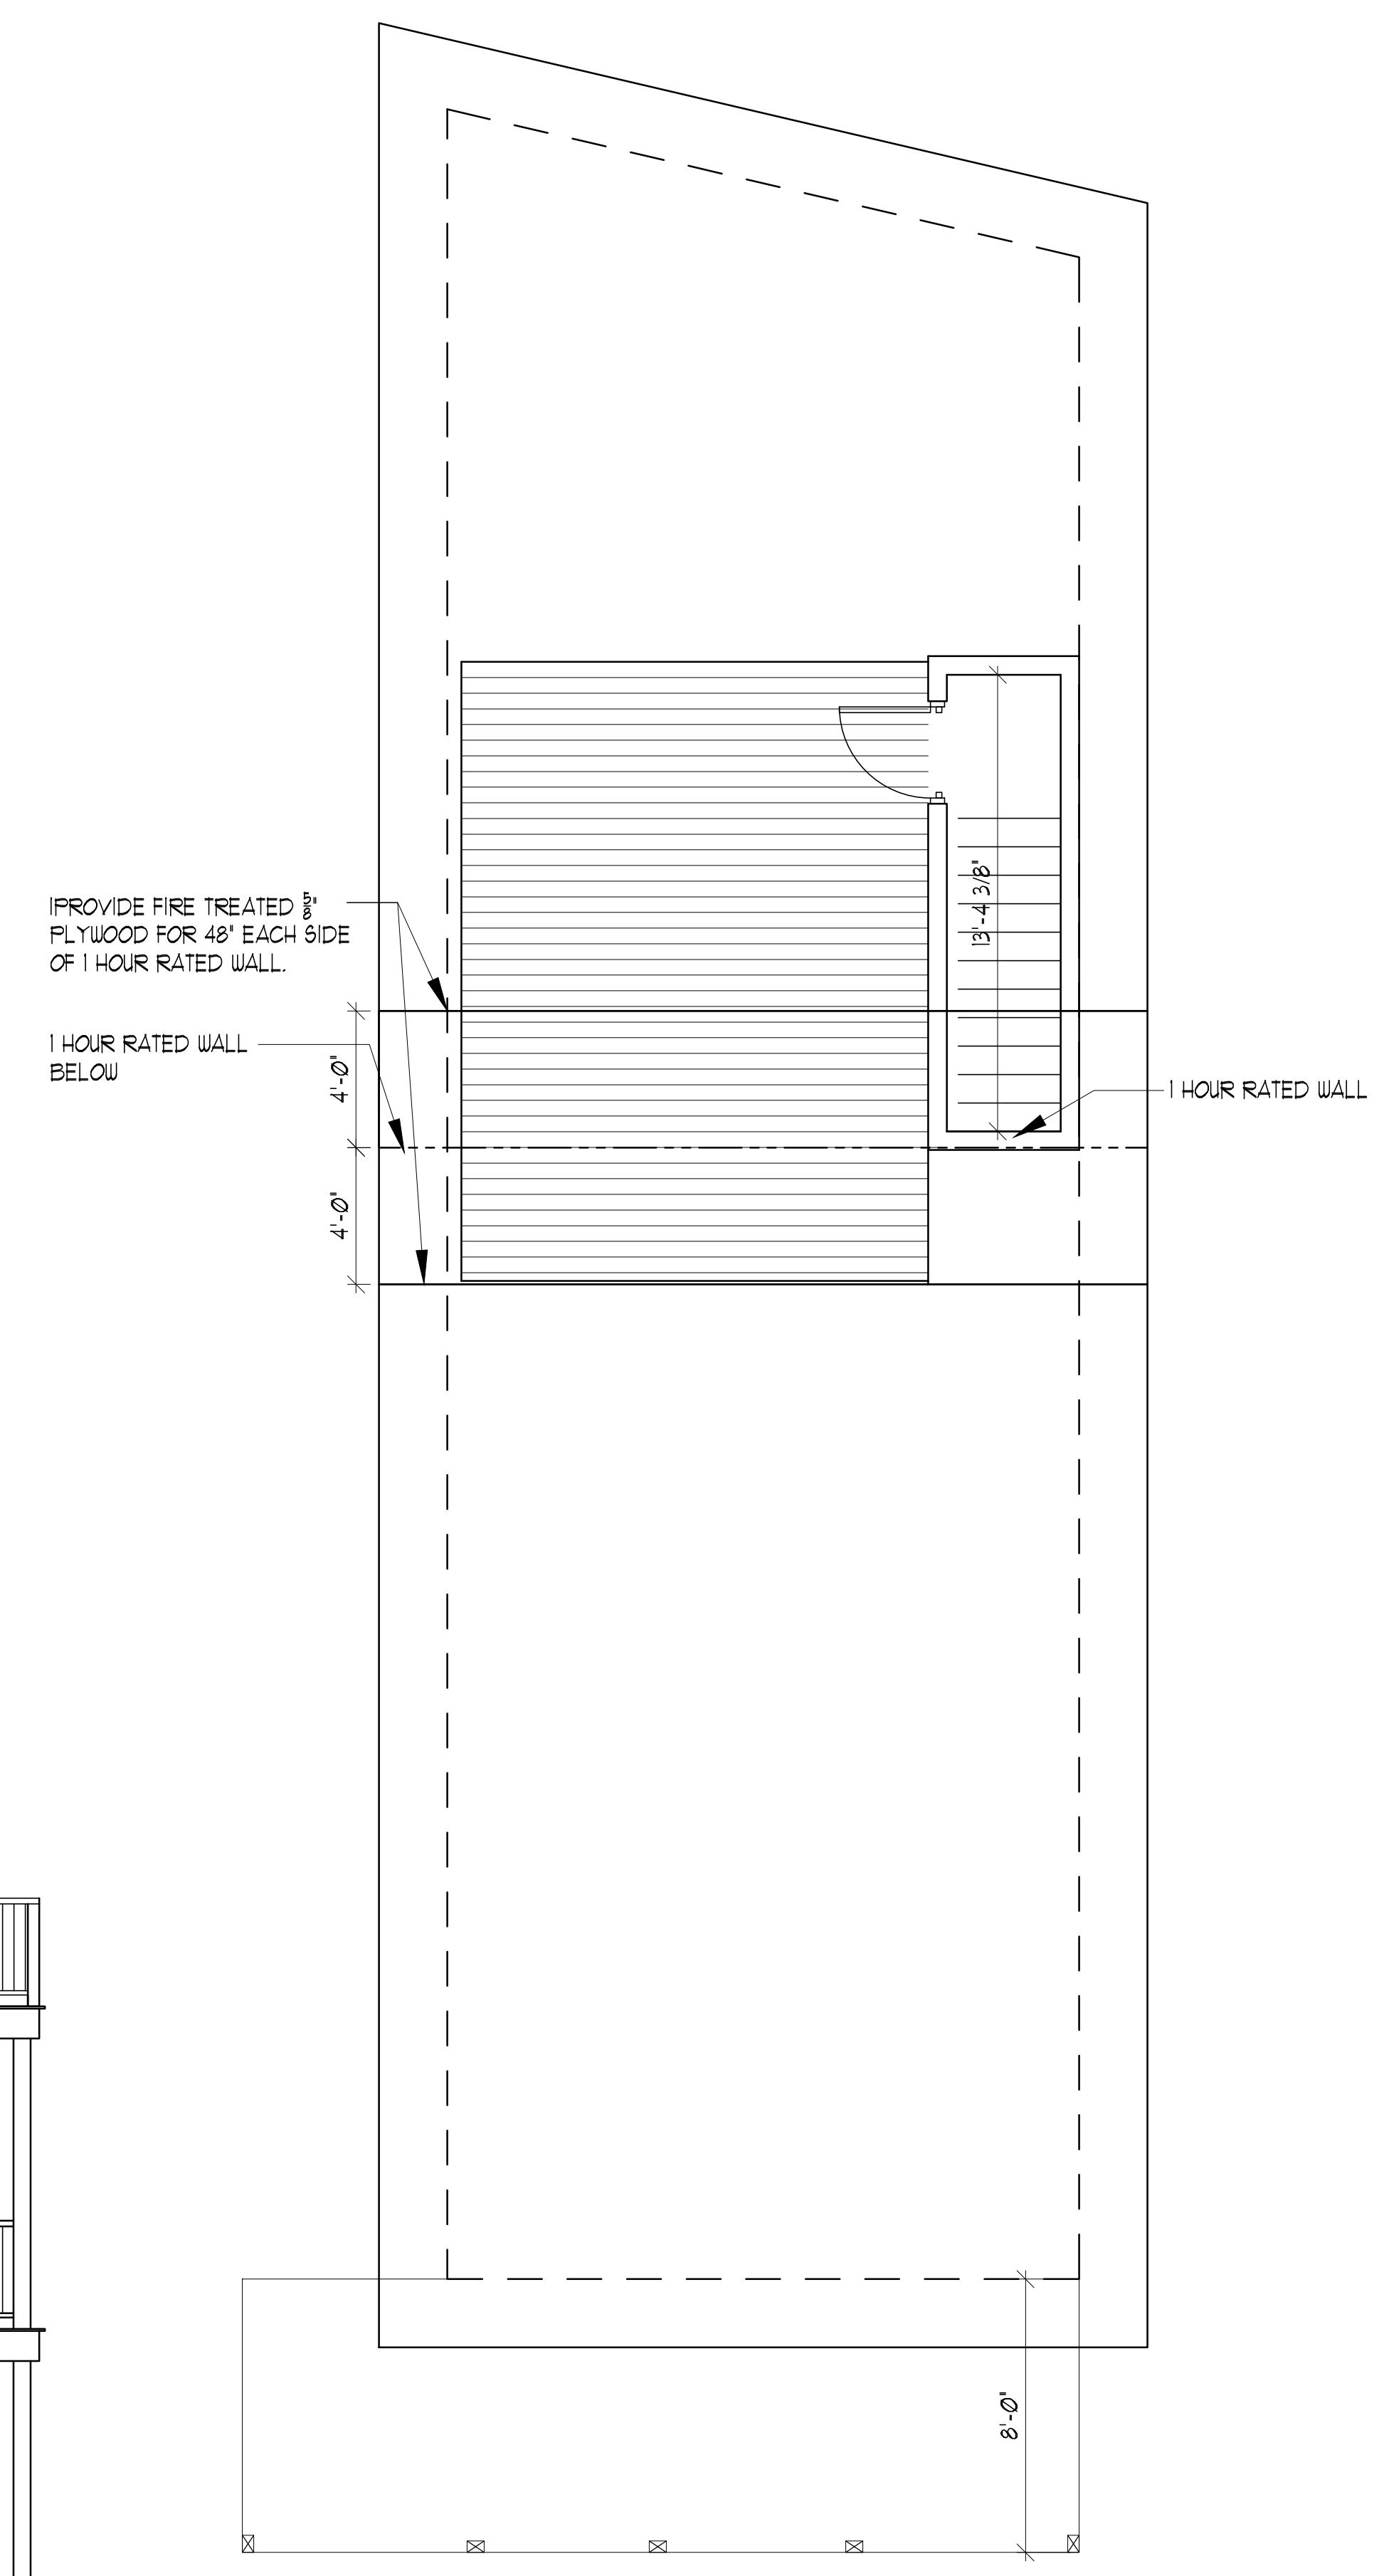

1 ROOF PLAN
SCALE: 1/4" = 1'-0"