

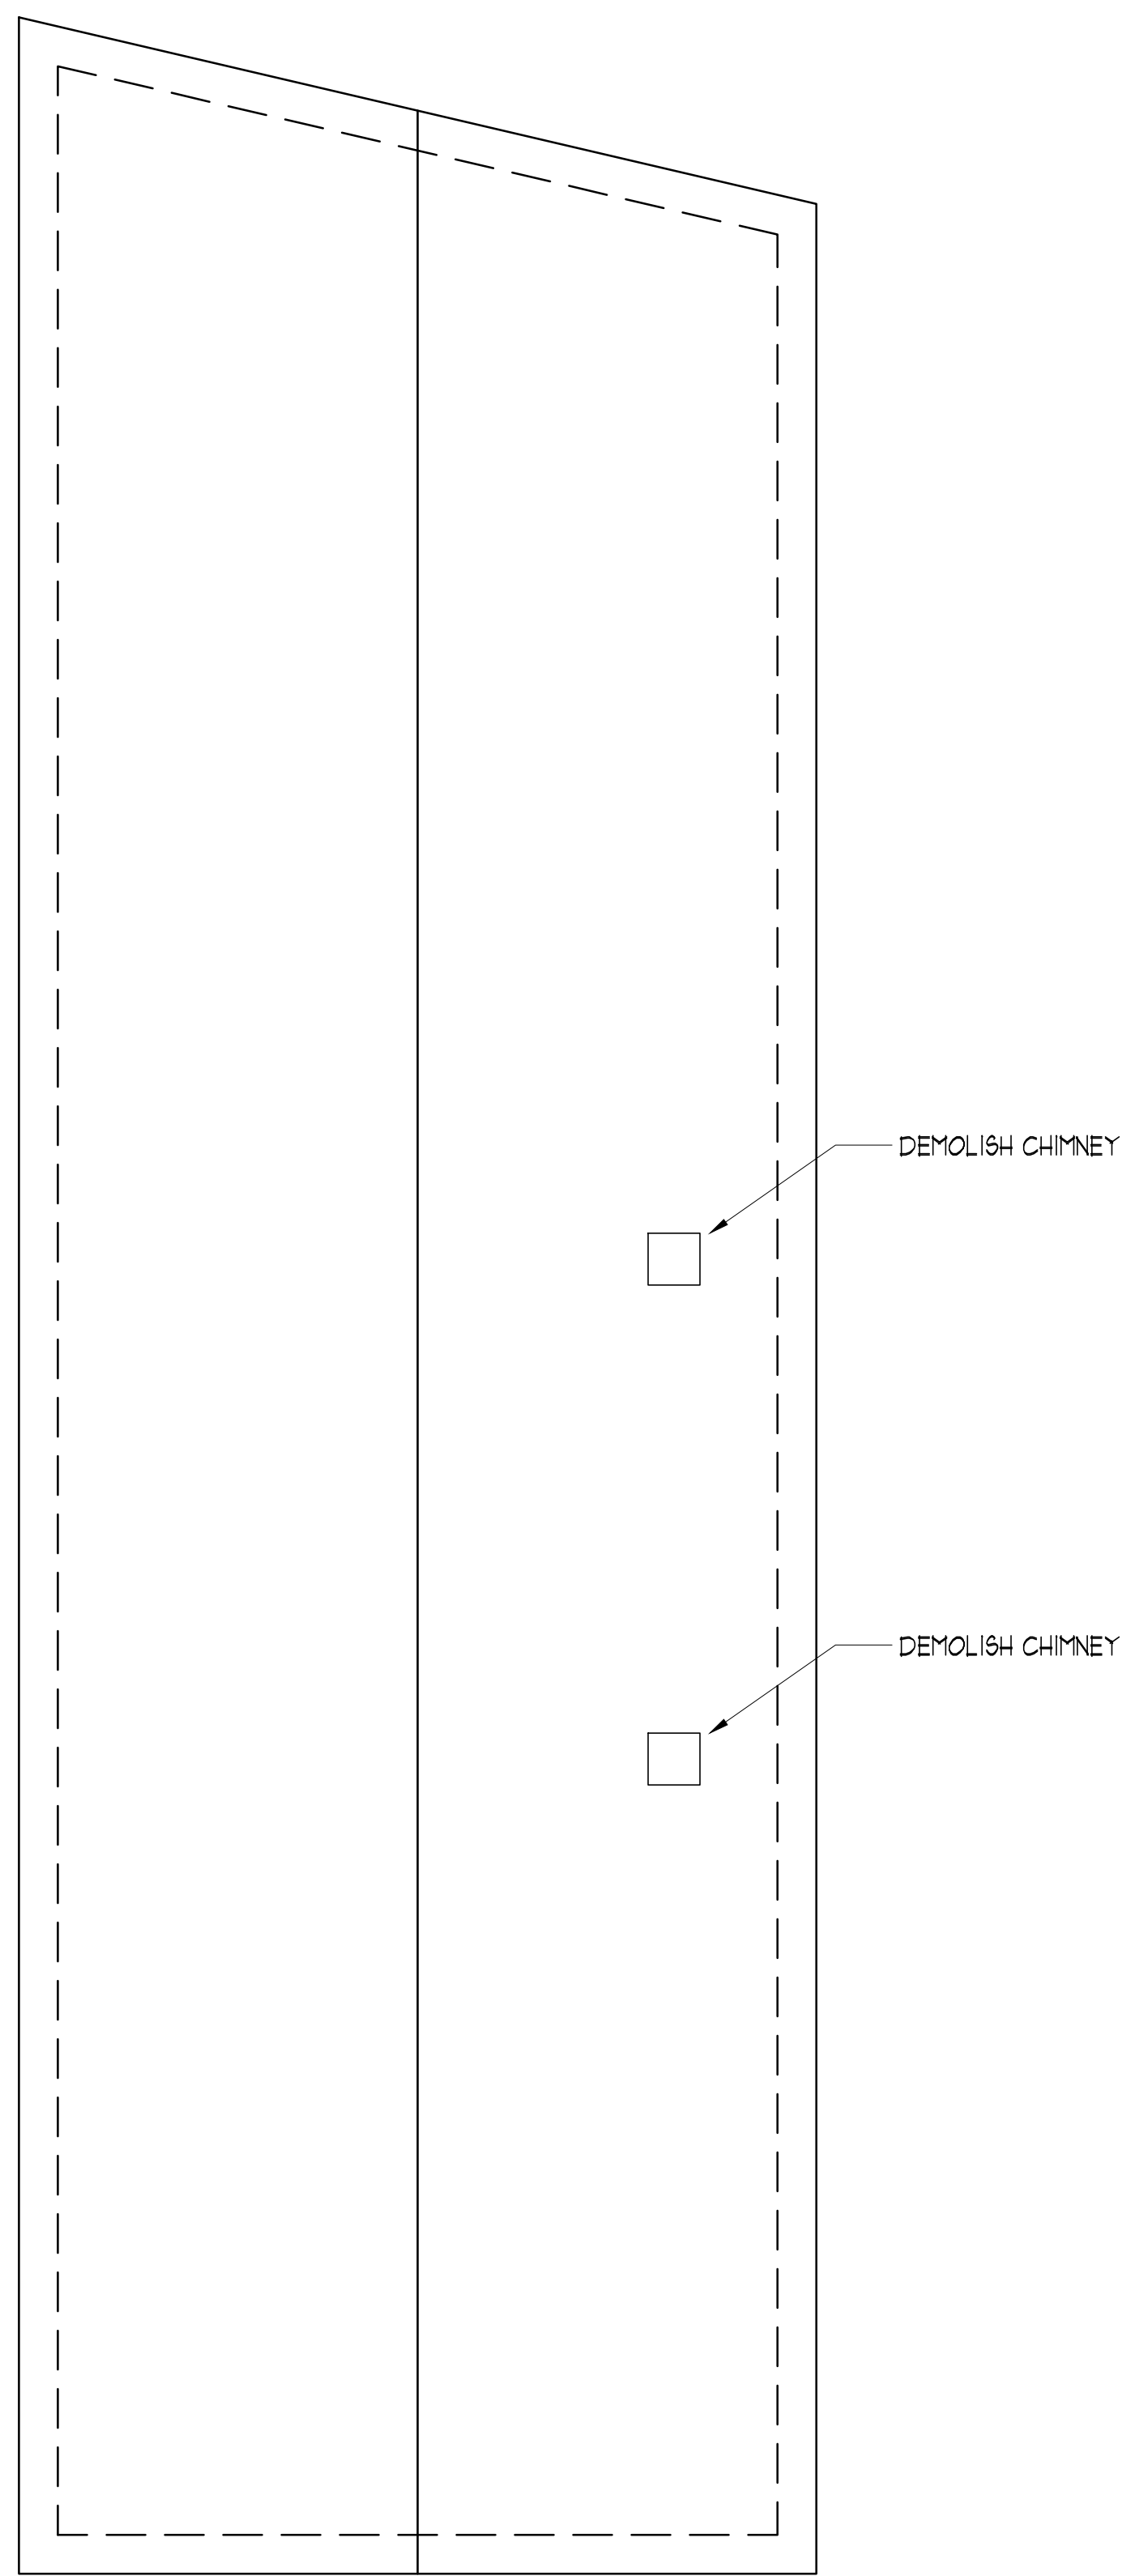



IF THIS SHEET IS NOT 24 X 36 IT IS A REDUCED SCALE PRINT -- SCALE ACCORDINGLY

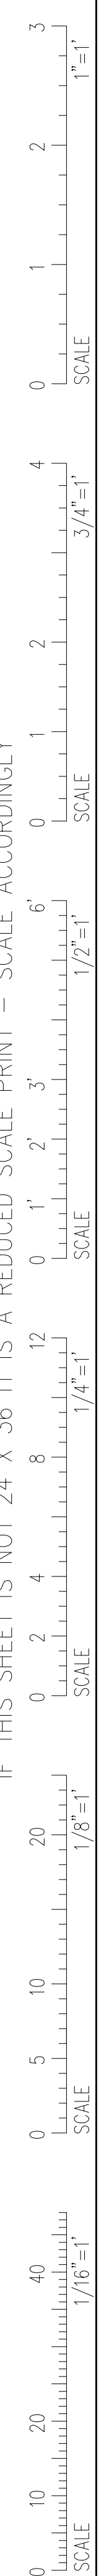


NOTE: GABLE ROOF IS BEING REMOVED, DEMOLISHED ENTIRELY IN LIEU OF INSTALLING A FLAT ROOF, SEE PROPOSED PLANS.

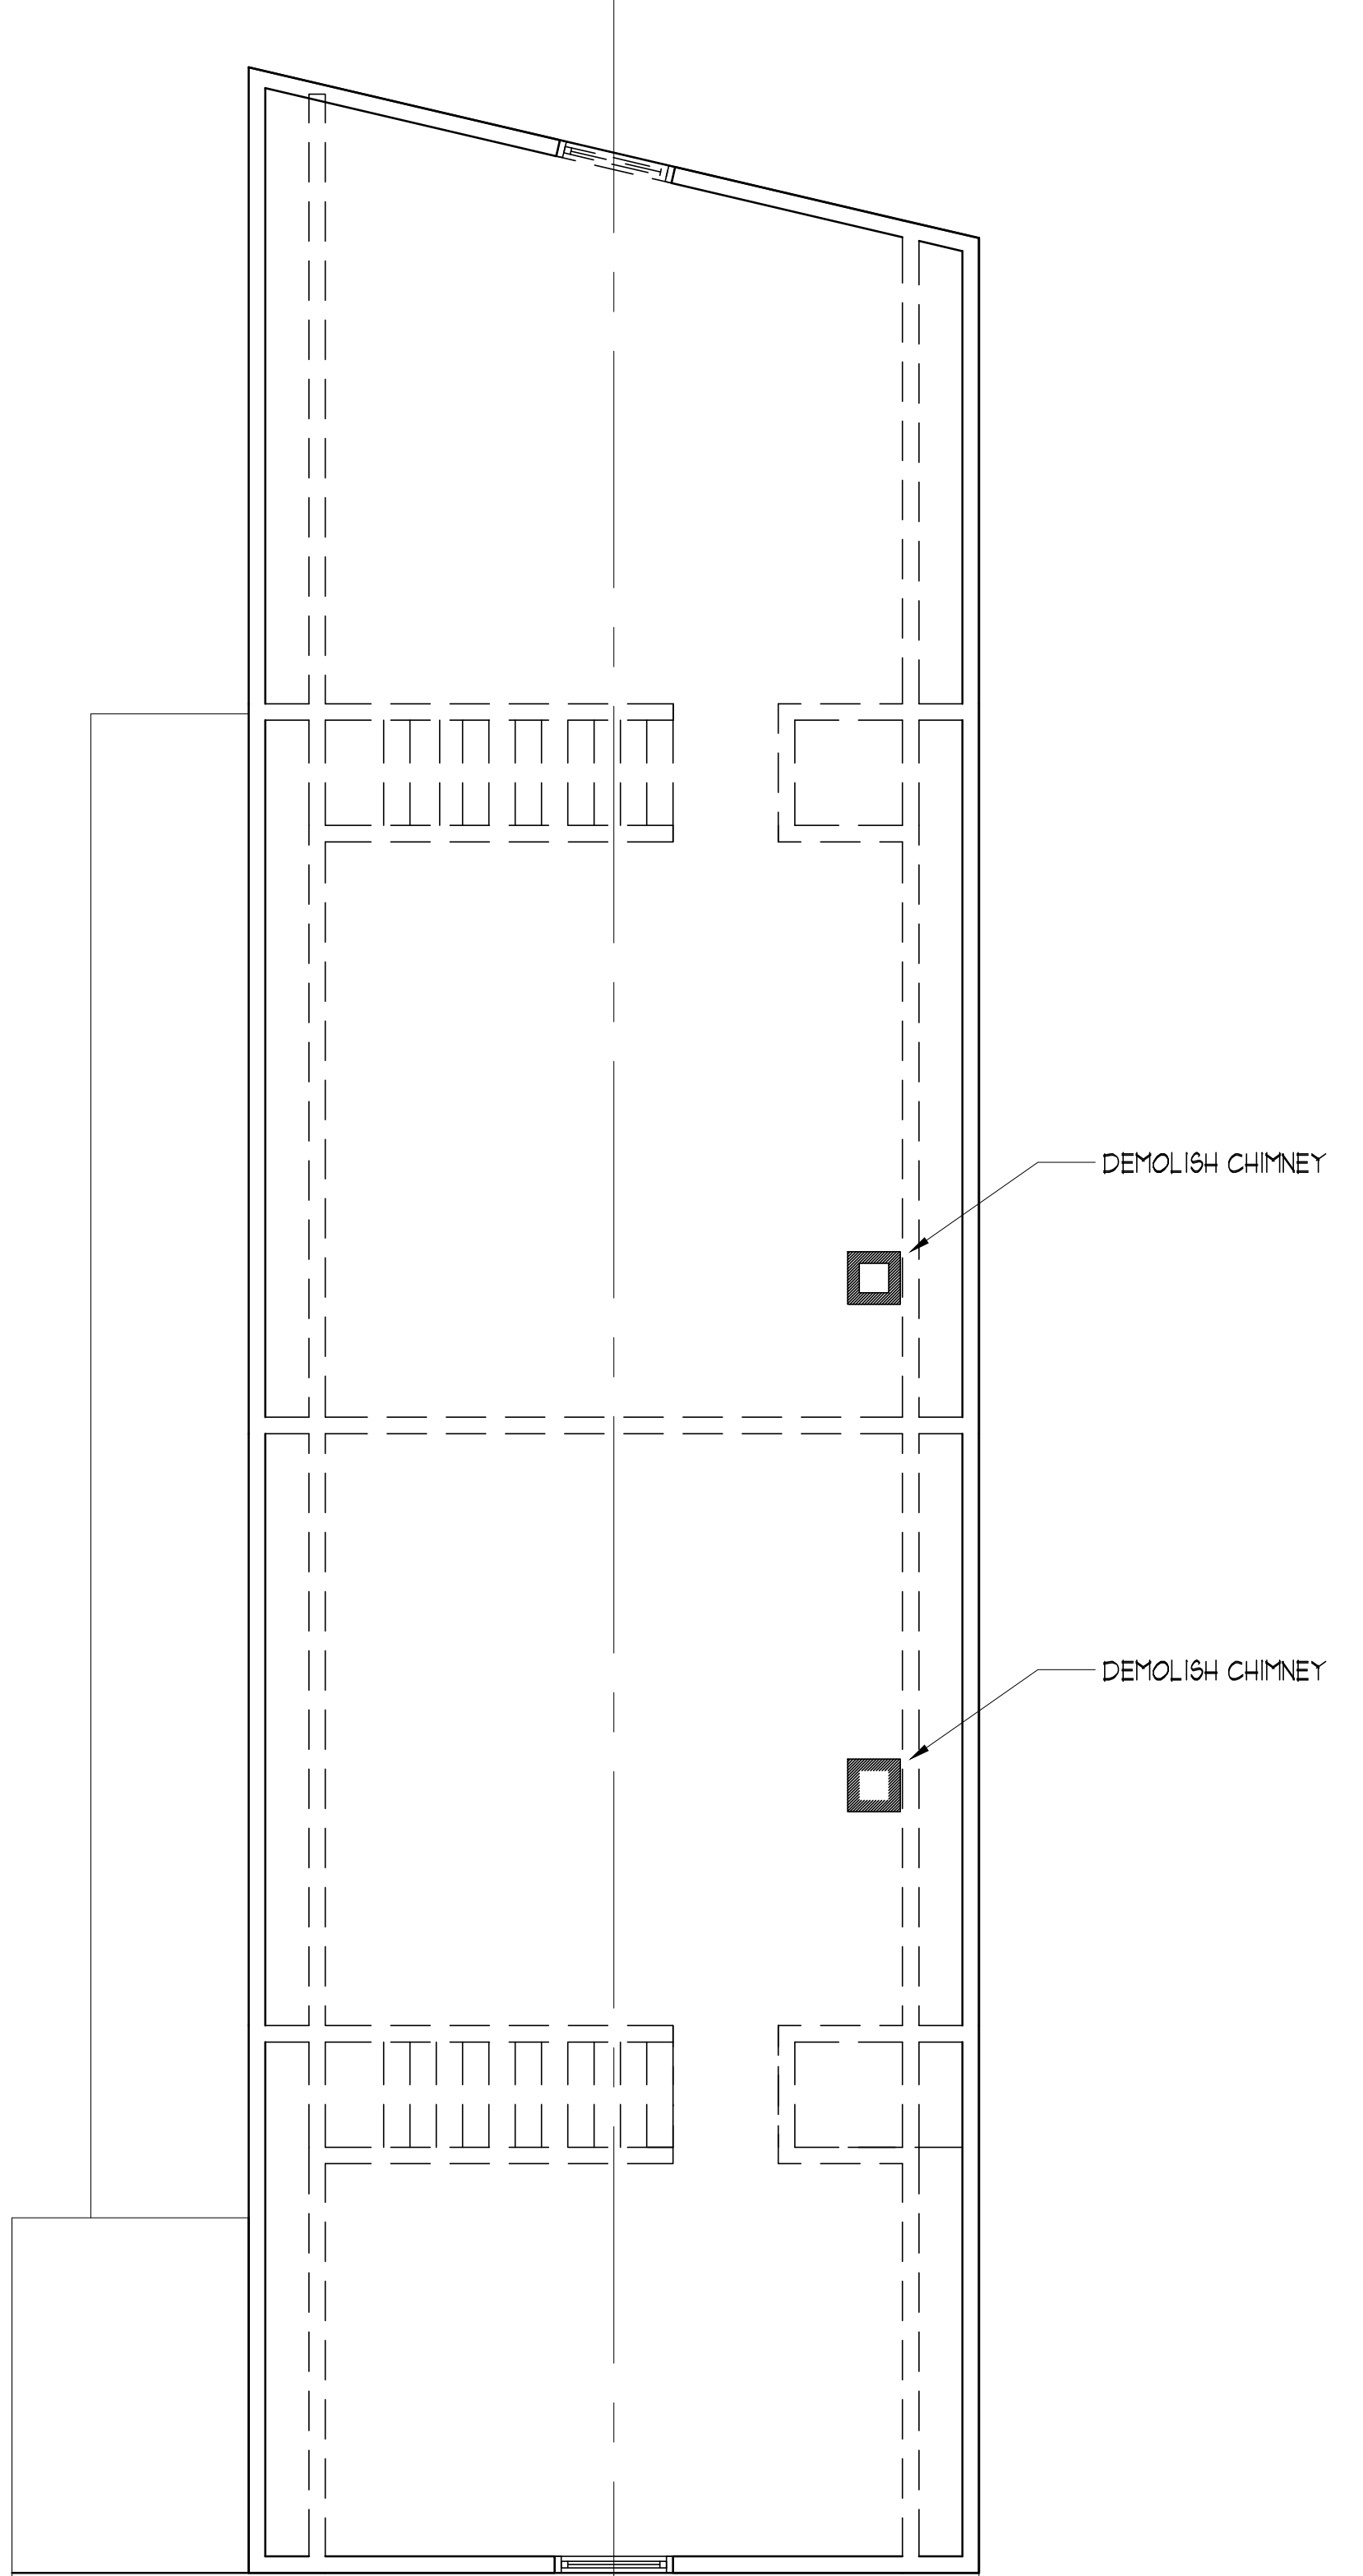

NOTE: THIRD FLOOR IS BEING REMOVED, DEMOLISHED ENTIRELY IN LIEU OF INSTALLING A FLAT ROOF, SEE PROPOSED PLANS.

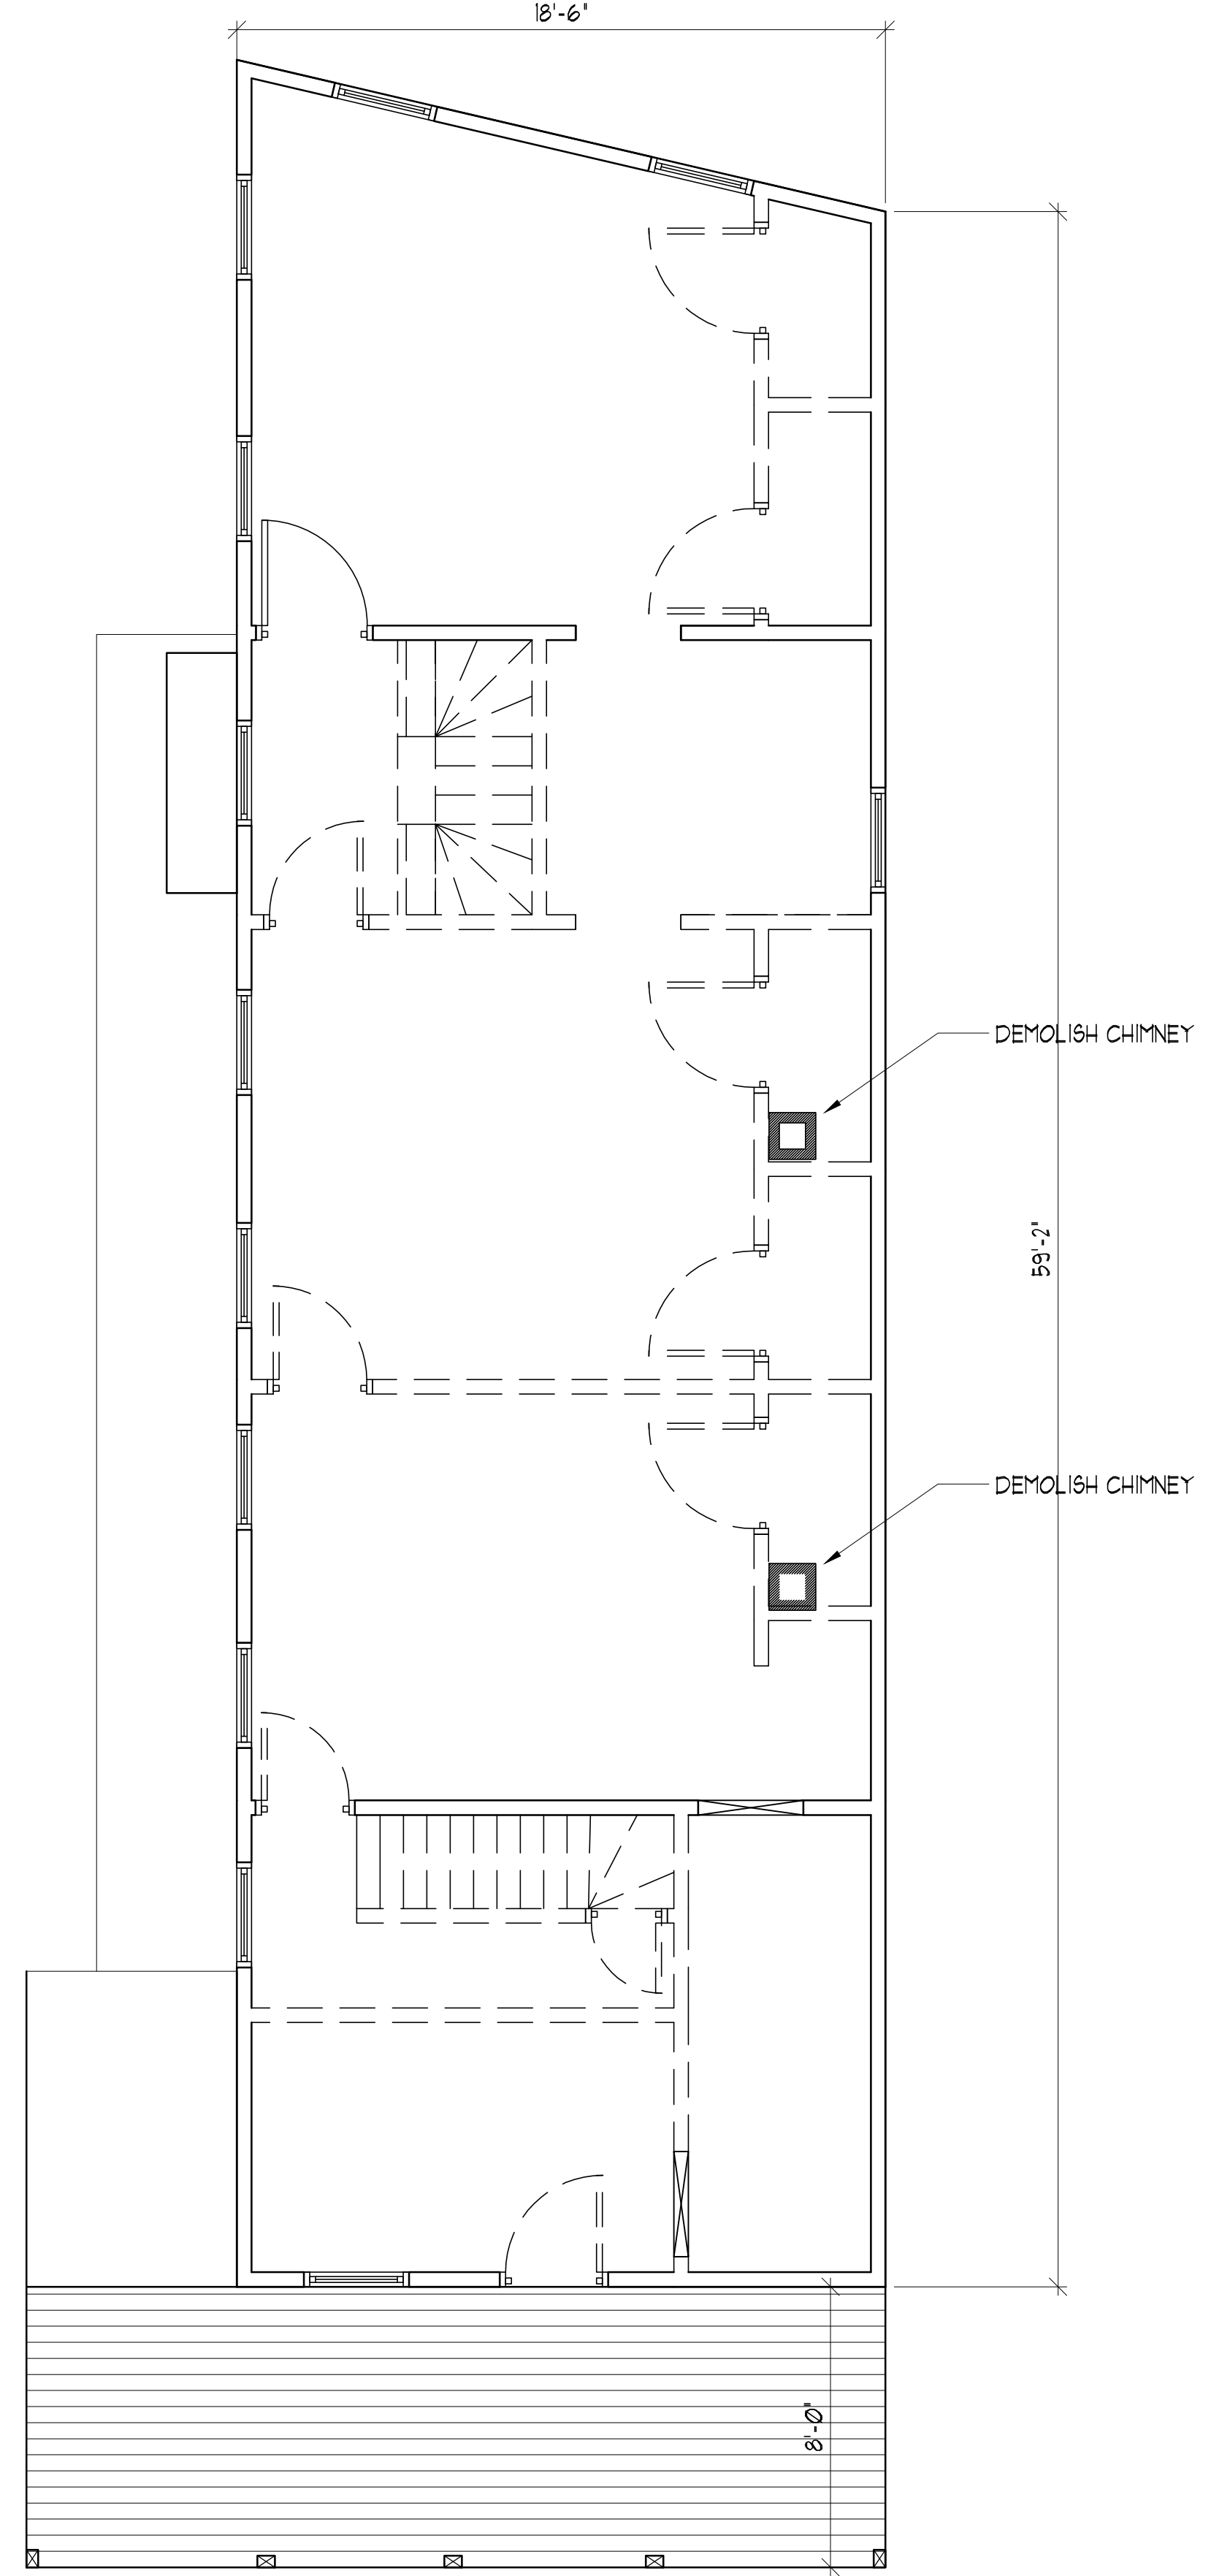

41 YORK STREET
PORTLAND, MAINE 04101
207.831.7757
CHARETTE-DESIGN.COM

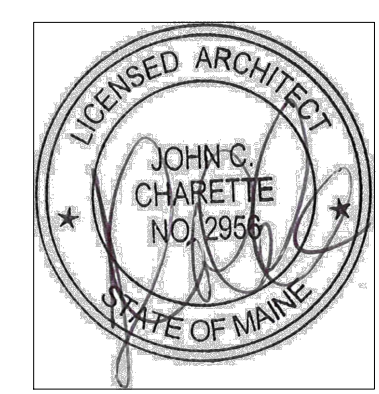

LEBLANC RESIDENCE
146 NEWBURY STREET
PORTLAND, MAINE

#	DATE	DESCRIPTION
REVISIONS		

Date Issued	11.11.13
Project Number	13203
Drawing Scale	AS NOTED
SHEET NAME	

EXISTING FLOOR PLANS

Drawn By	KJS	D1.2
Checked By	JCC	