
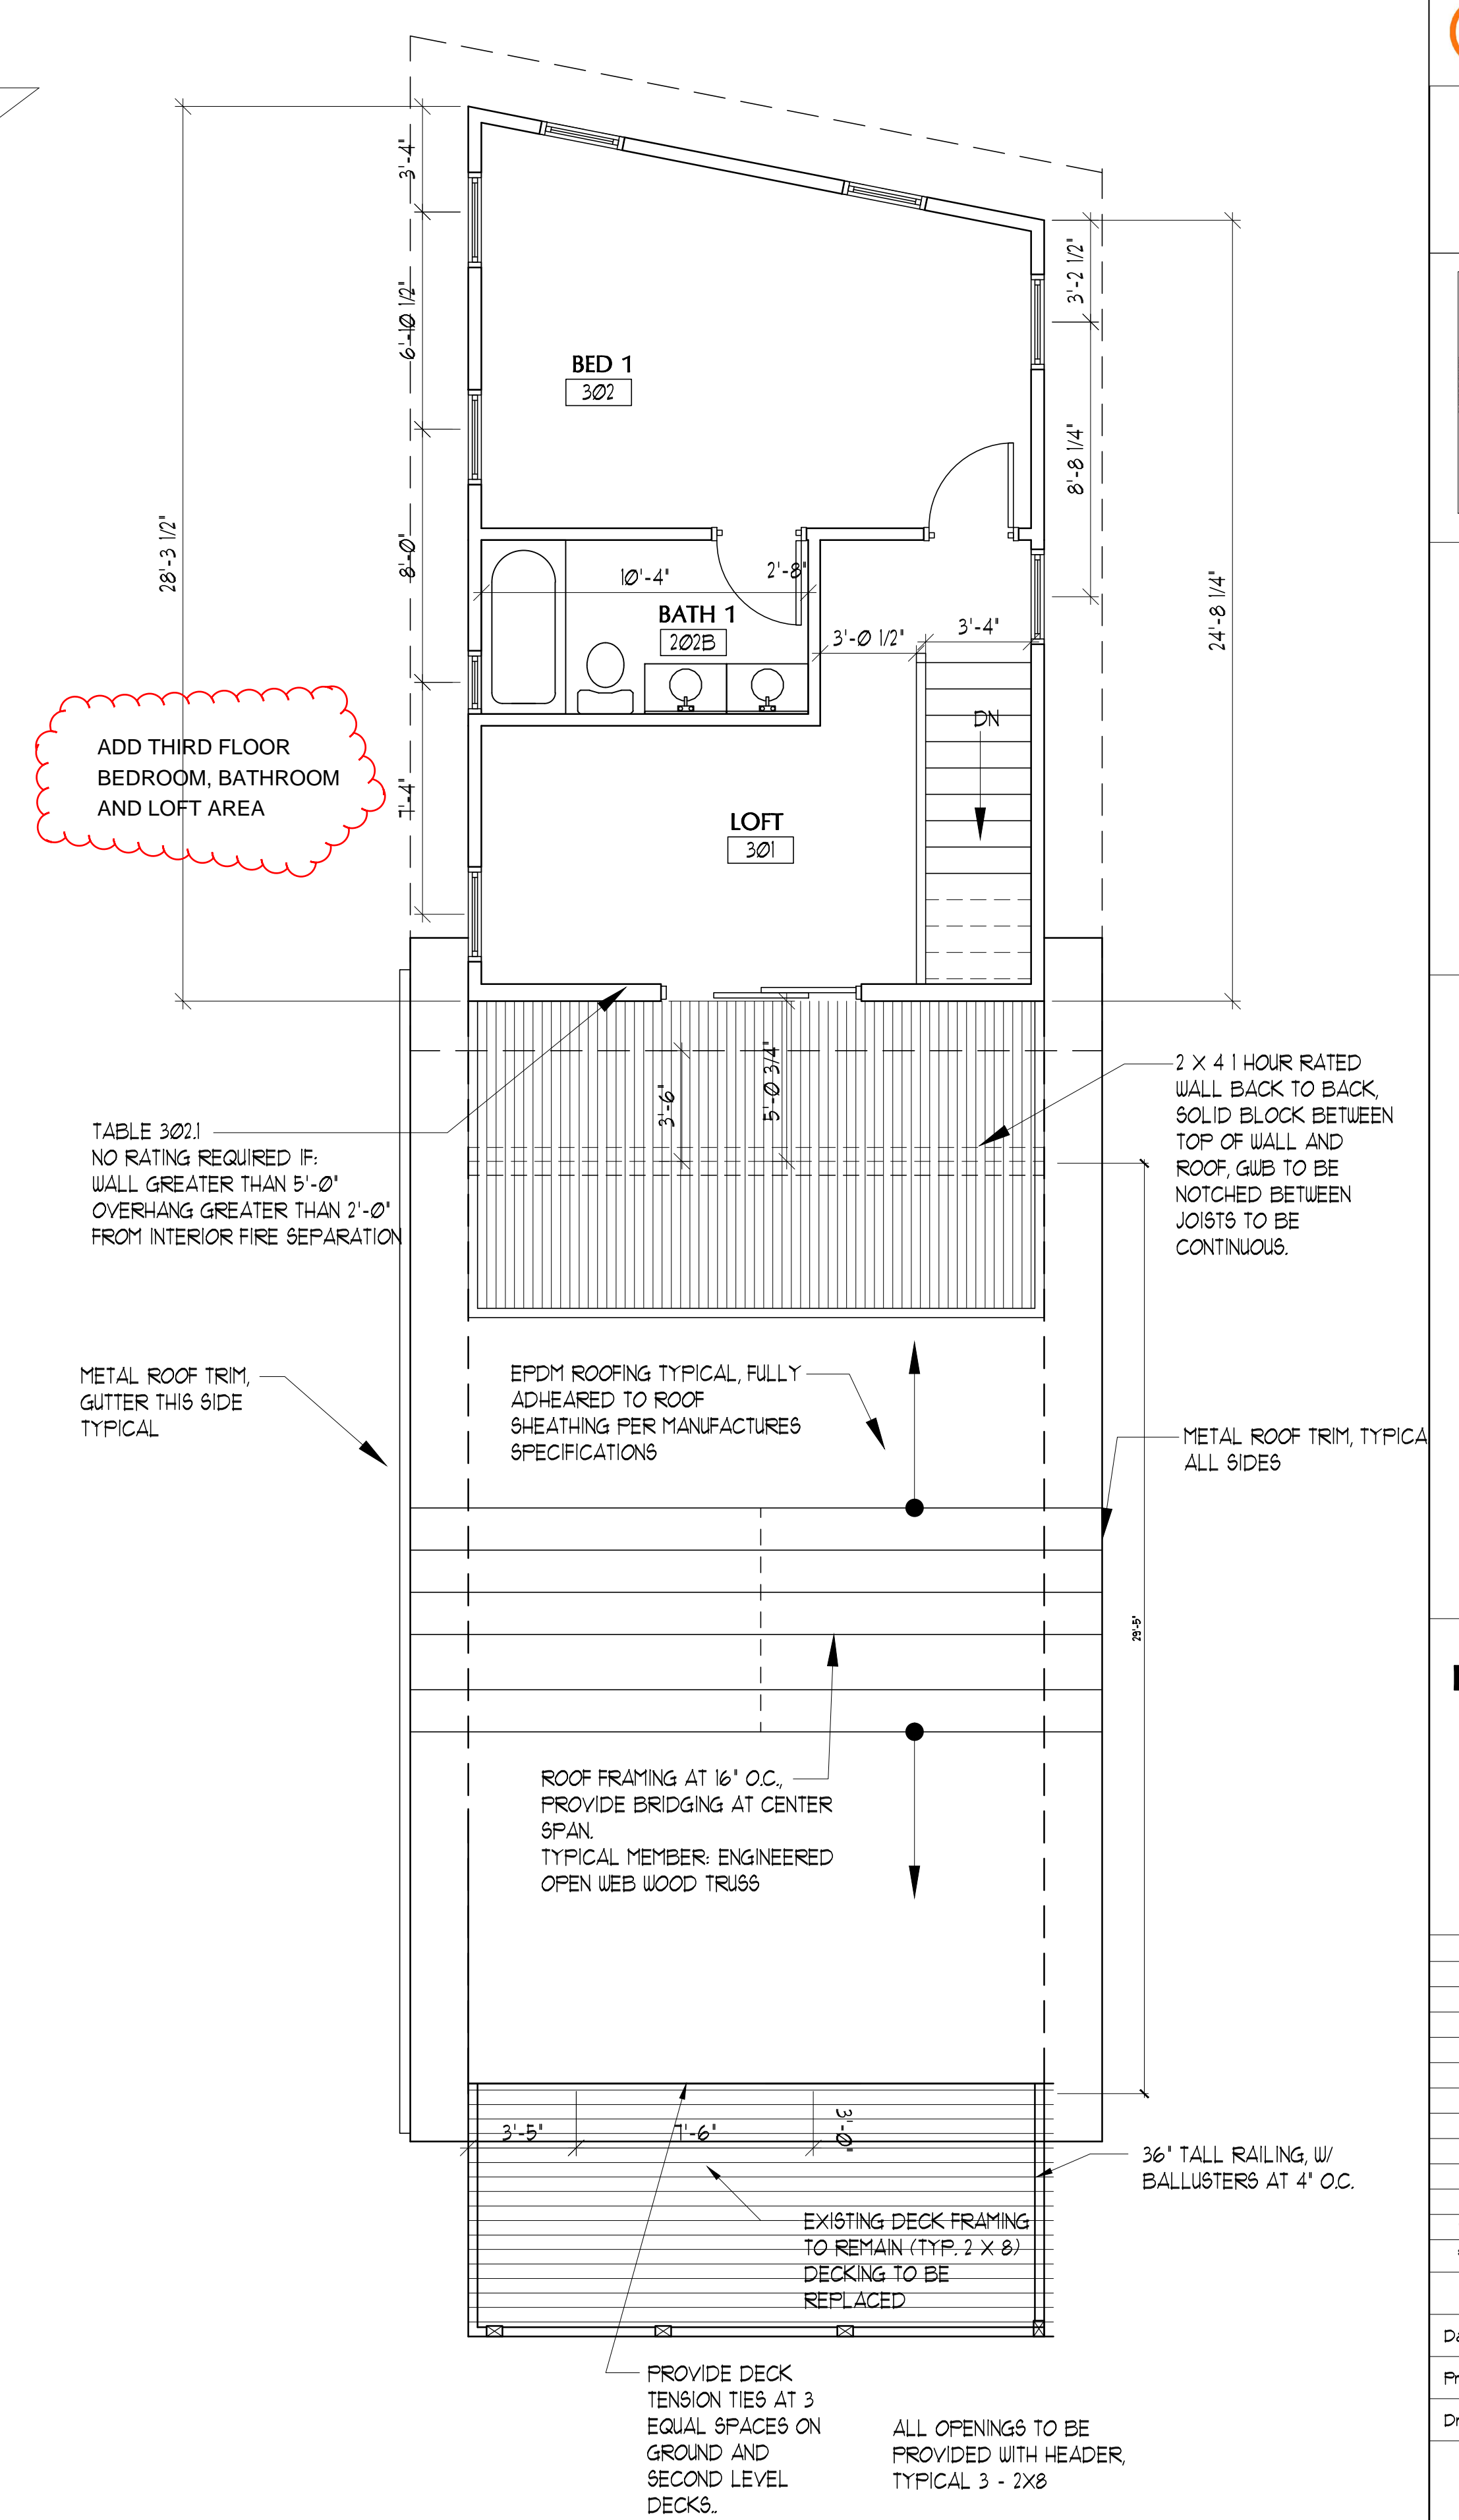
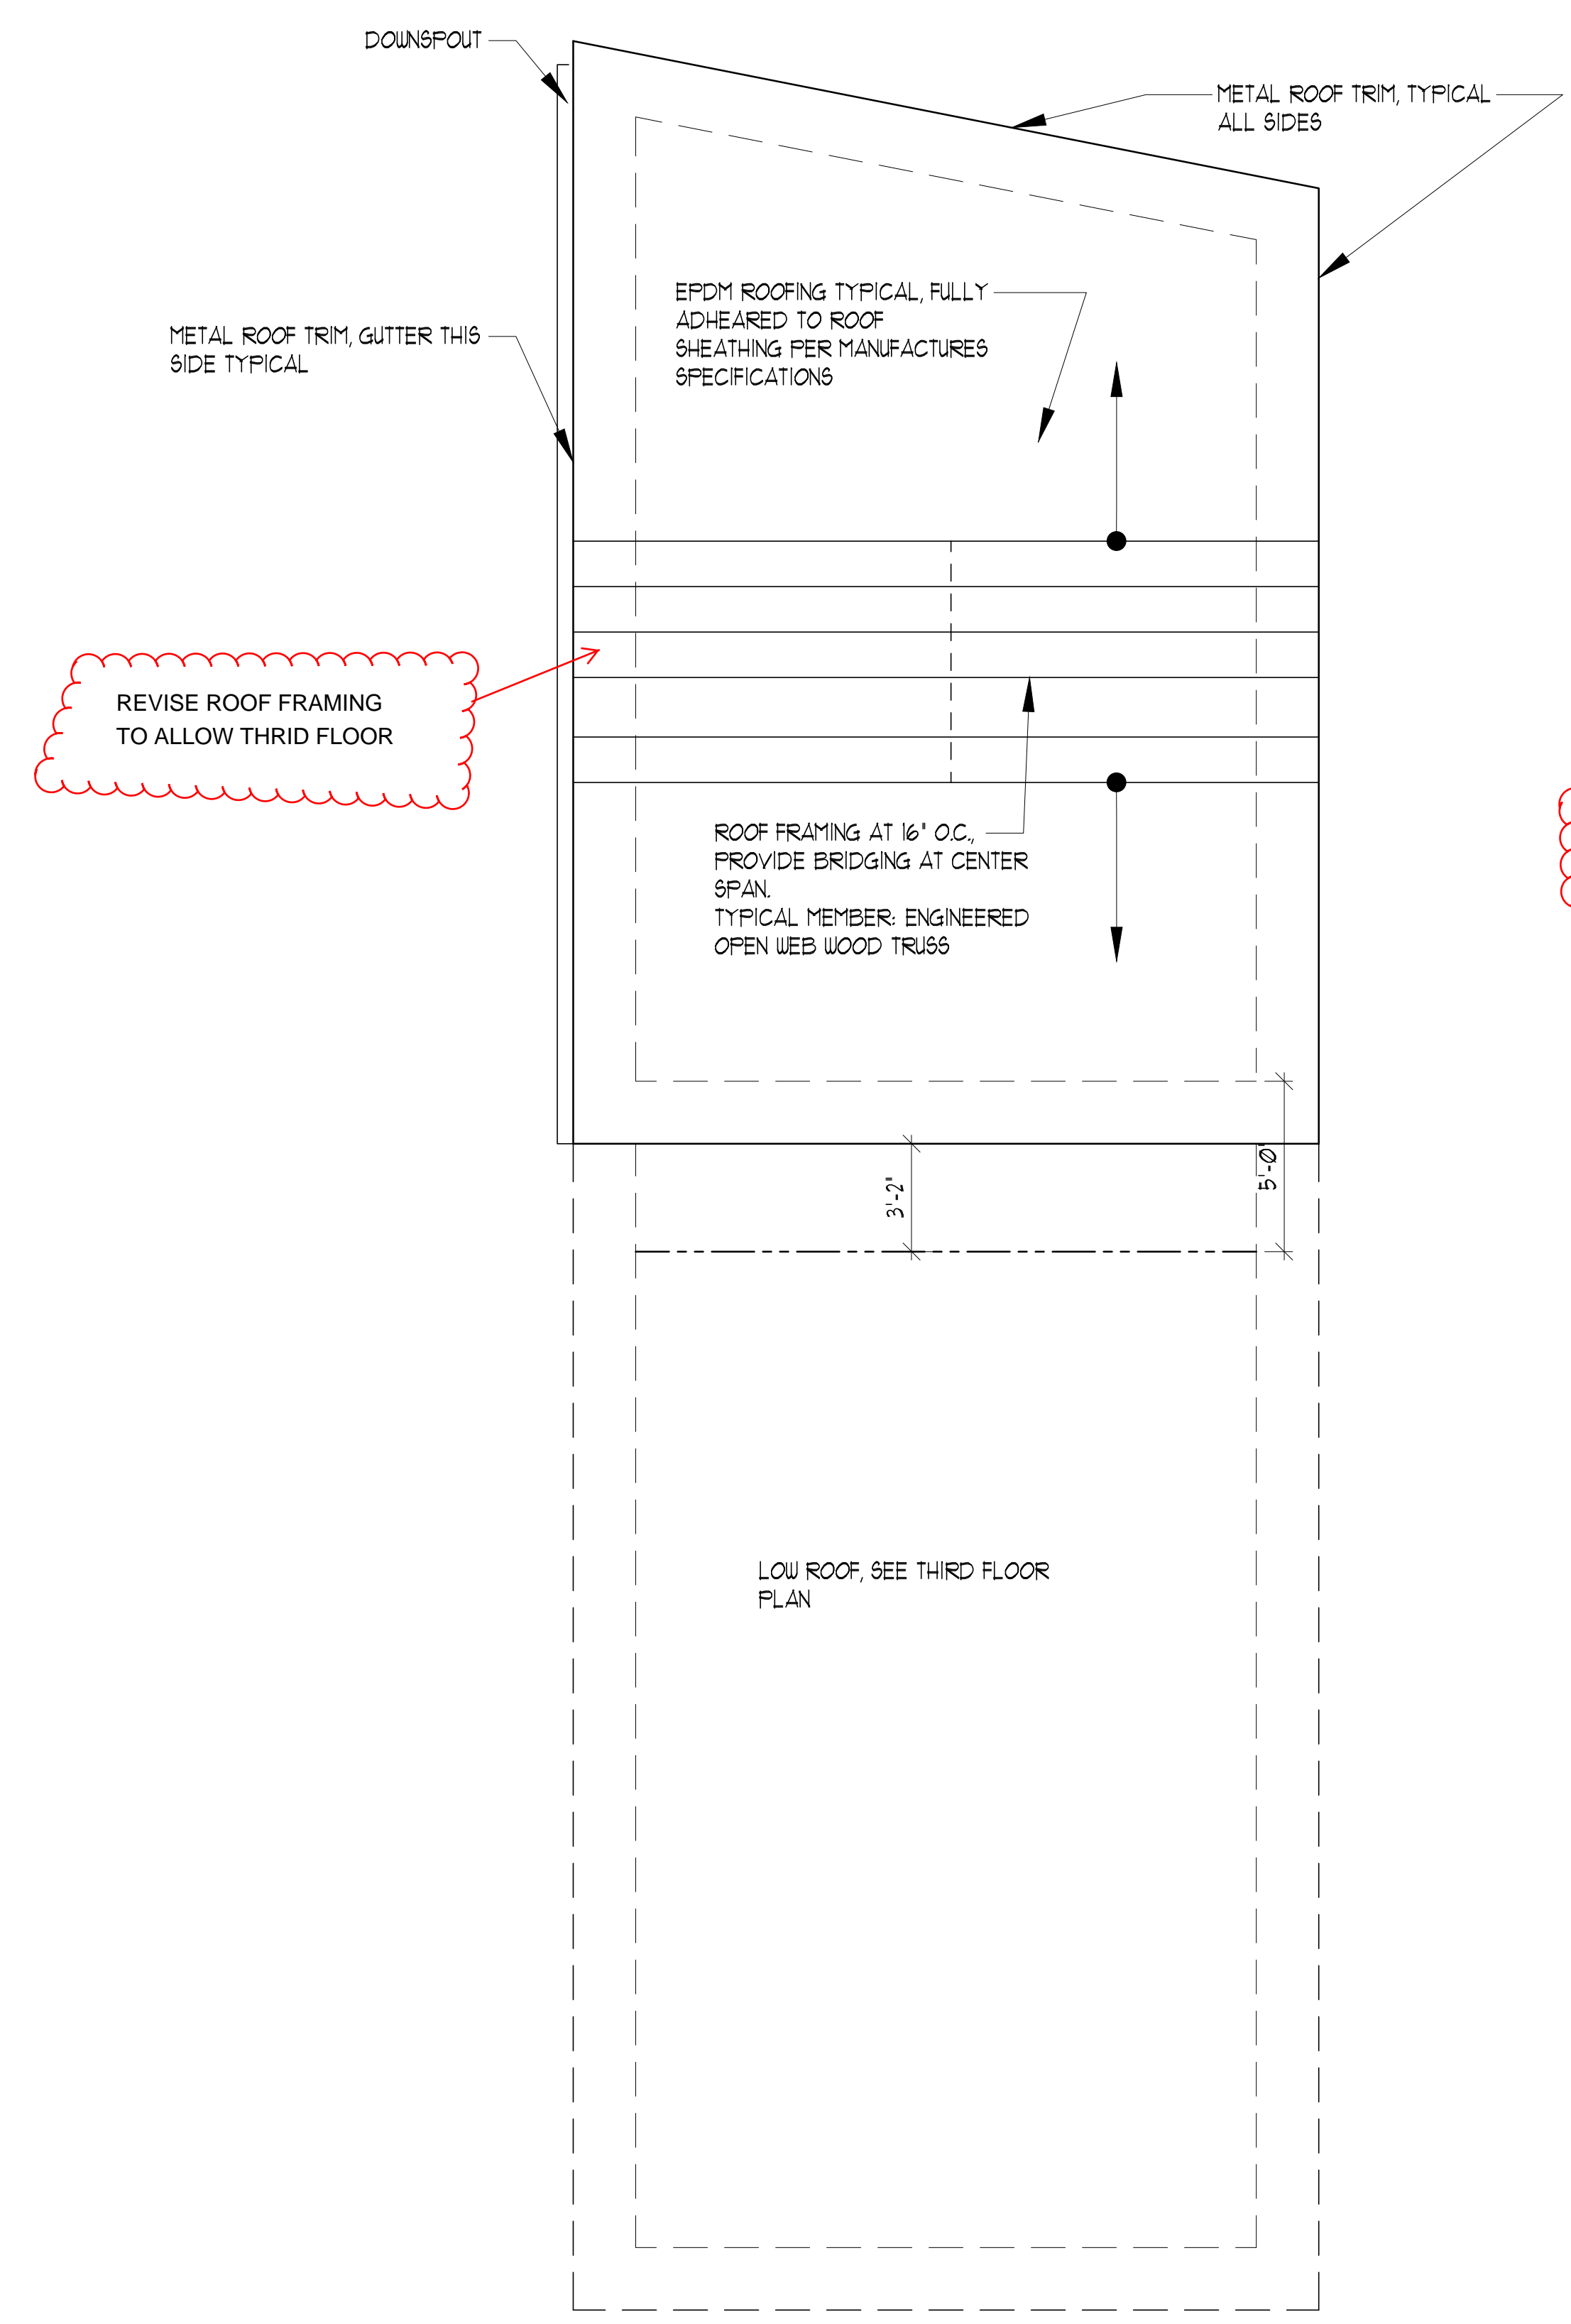


IF THIS SHEET IS NOT 24 X 36 IT IS A REDUCED SCALE PRINT -- SCALE ACCORDINGLY

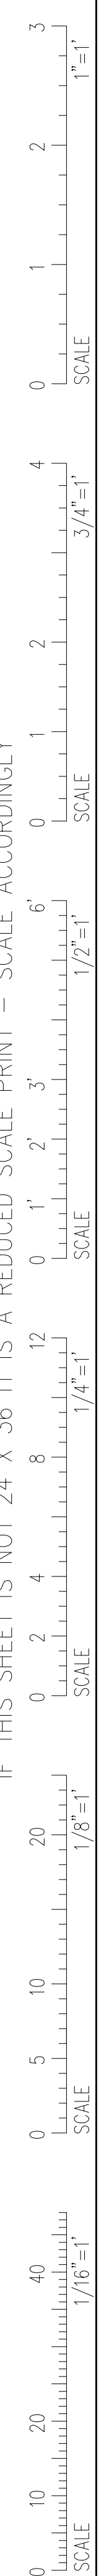

**CHARETTE DESIGN**  
ARCHITECTURE + SUSTAINABILITY

41 YORK STREET  
PORTLAND, MAINE 04101  
207.831.7757  
CHARETTE-DESIGN.COM

**LEBLANC RESIDENCE**  
146 NEWBURY STREET  
PORTLAND, MAINE

#	DATE	DESCRIPTION
1	02/04/14	EXISTING CONDITIONS
REVISIONS		
Date Issued: 11.11.13		
Project Number: 13203		
Drawing Scale: AS NOTED		
SHEET NAME		
<b>THIRD FLOOR AND ROOF PLAN</b>		
Drawn By:	KJS	
Checked By:	JCC	

**A1.2**