

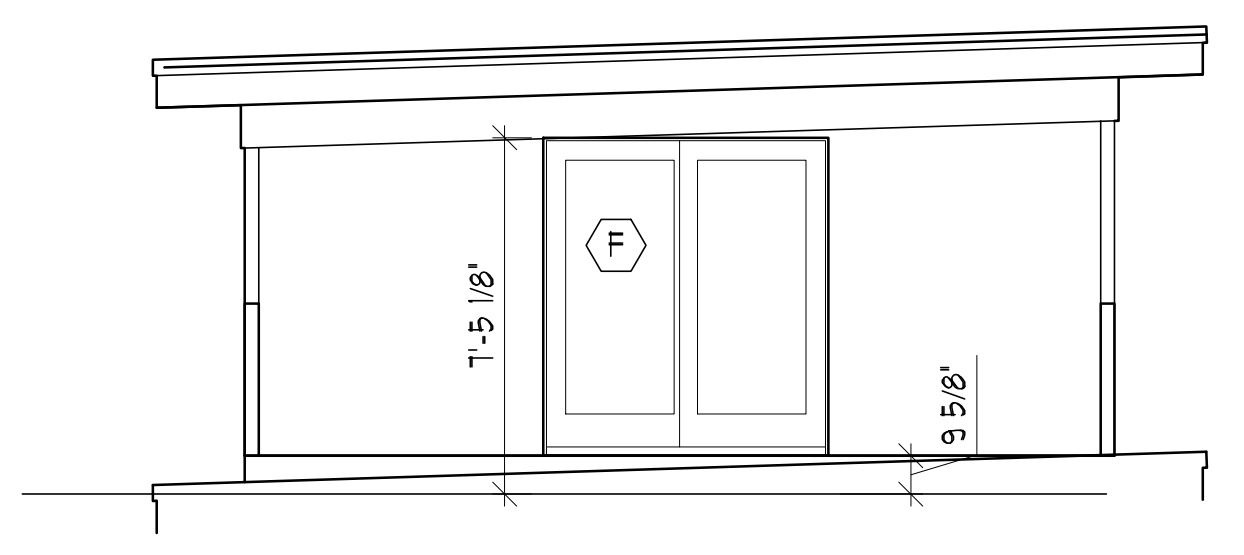


IF THIS SHEET IS NOT 24 X 36 IT IS A REDUCED SCALE PRINT -- SCALE ACCORDINGLY

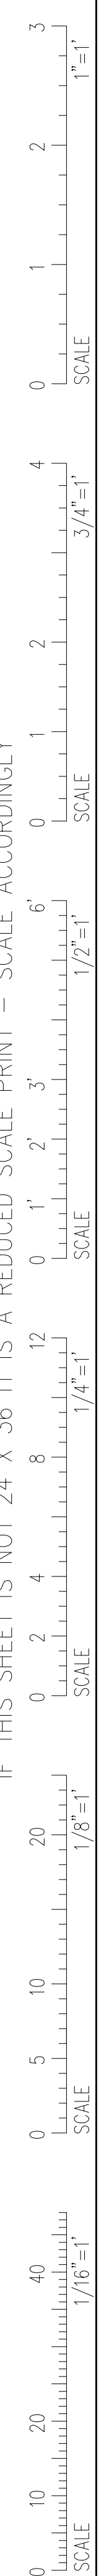


**4 EAST ELEVATION @ UNIT 1**  
SCALE: 1/4" = 1'-0"


ADD THIRD FLOOR IN UNIT #1

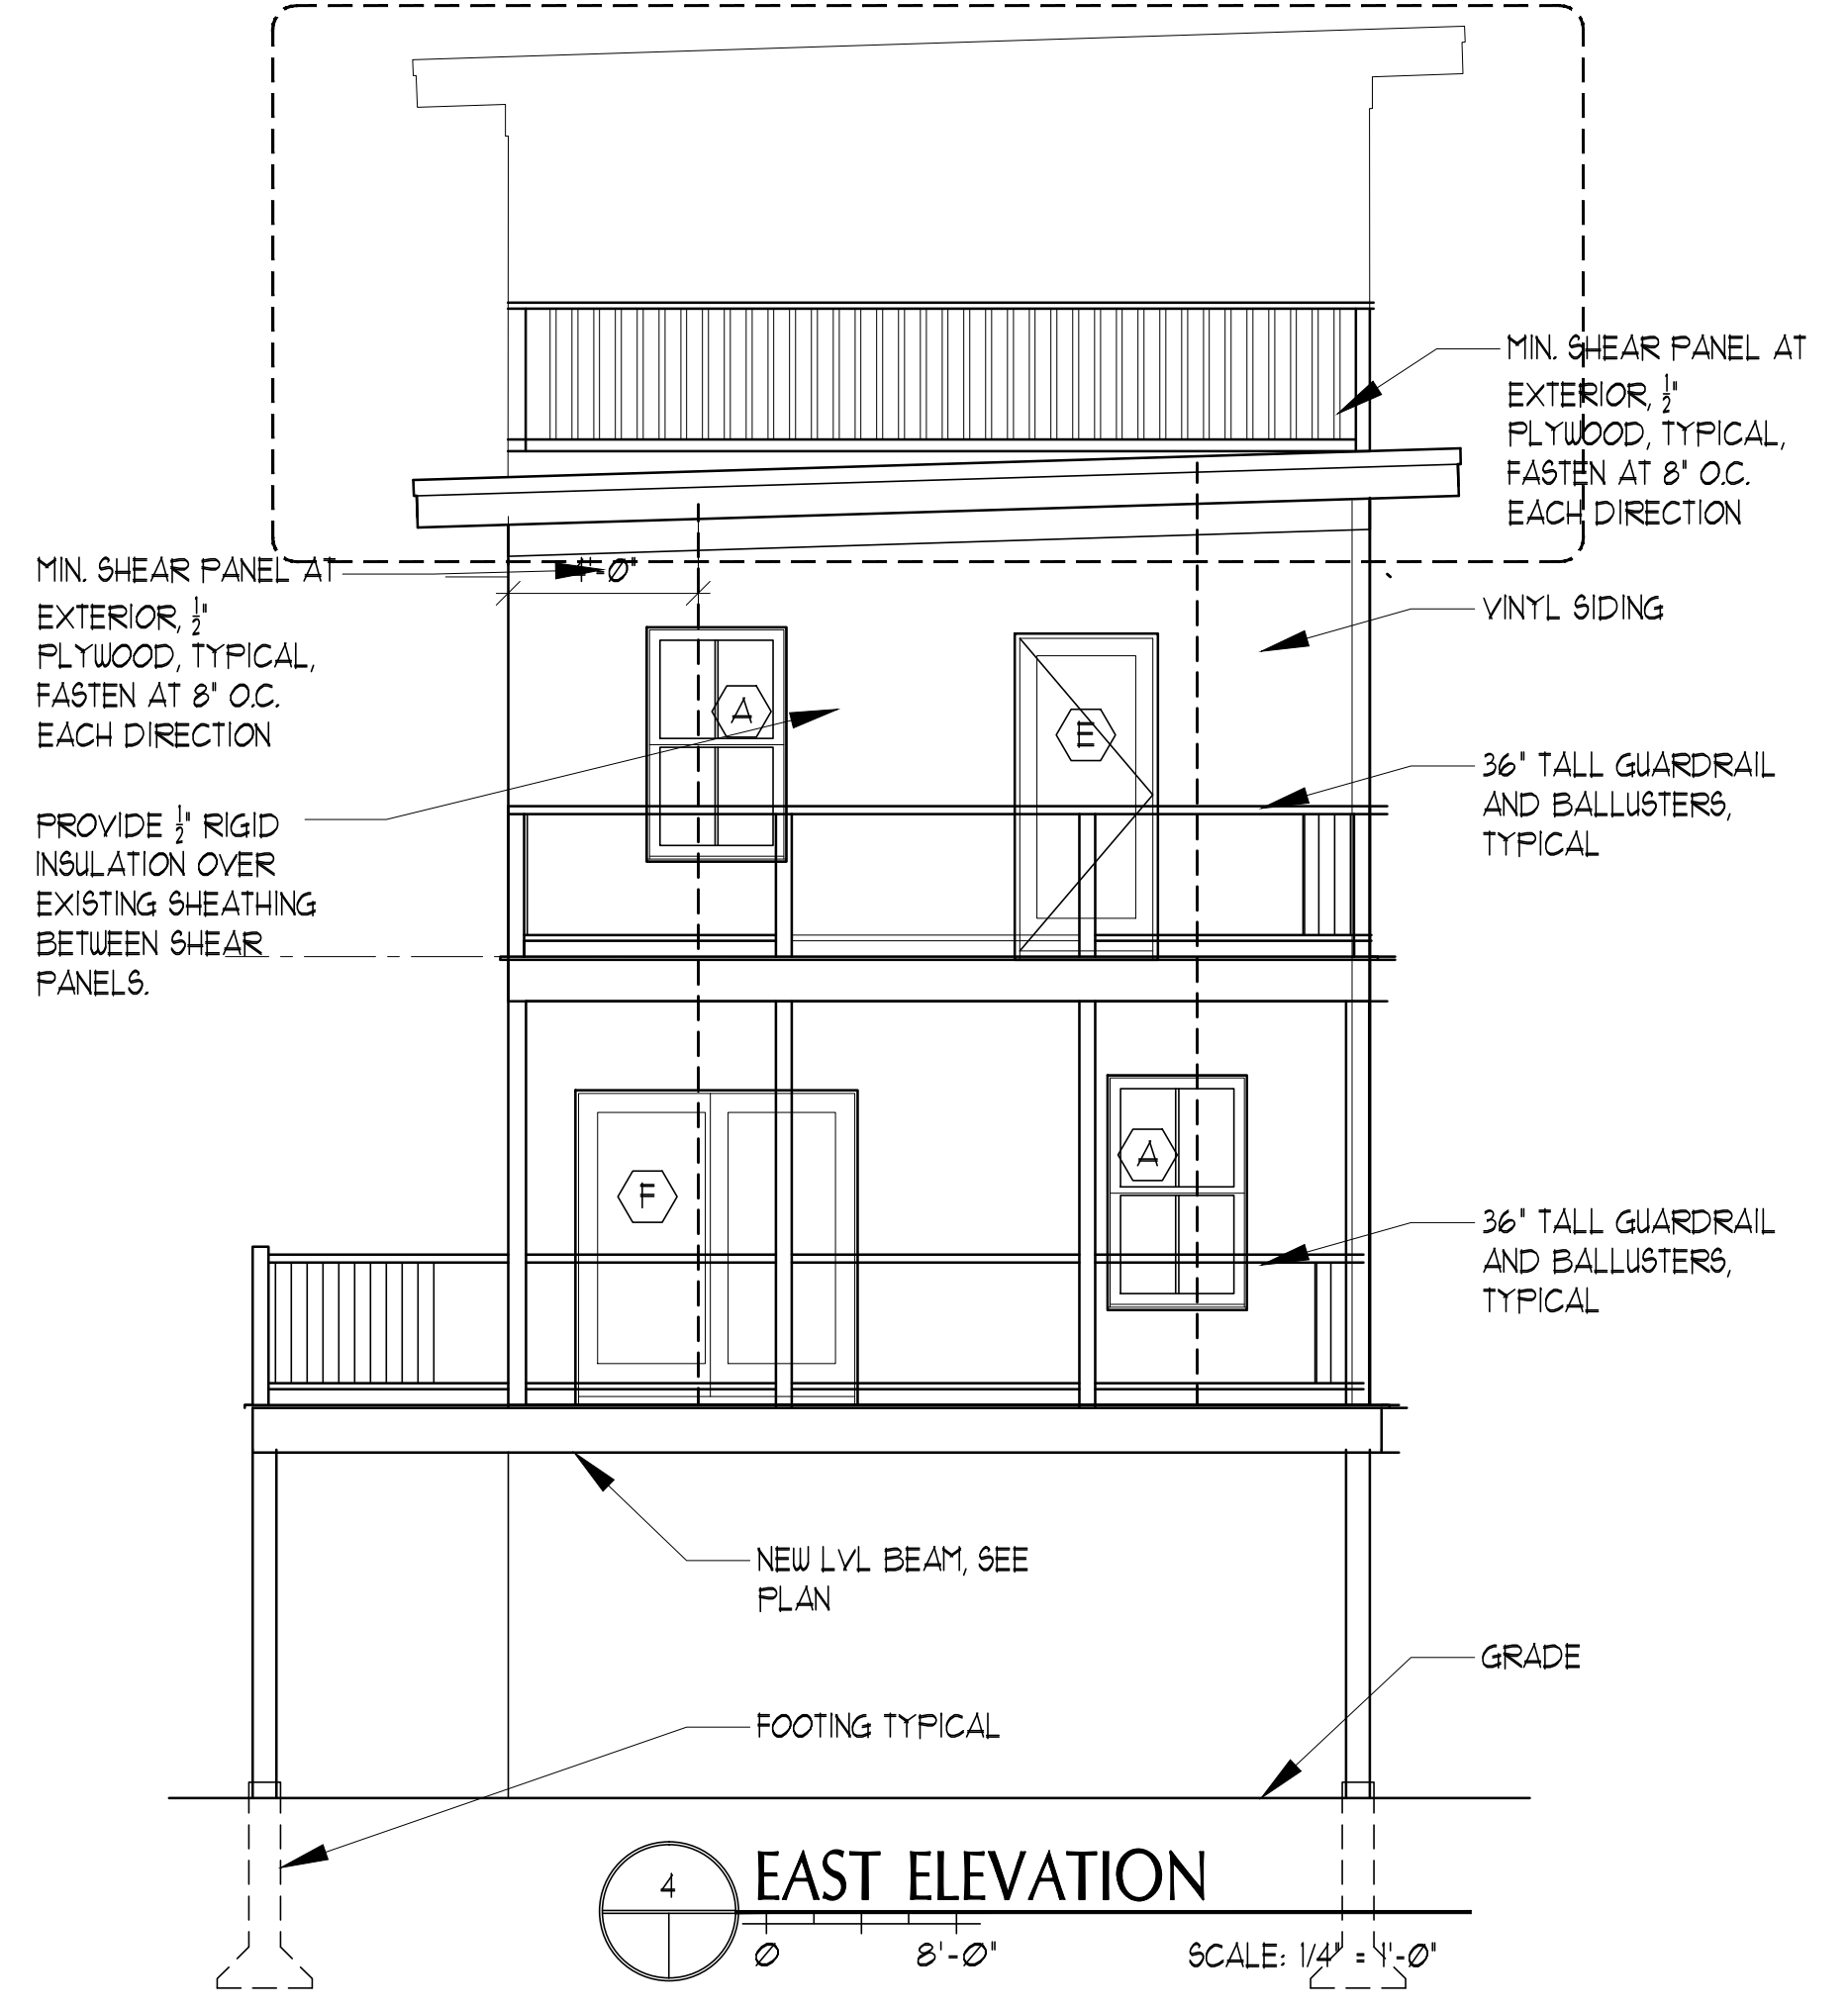


**4 EAST ELEVATION**  
SCALE: 1/4" = 1'-0"

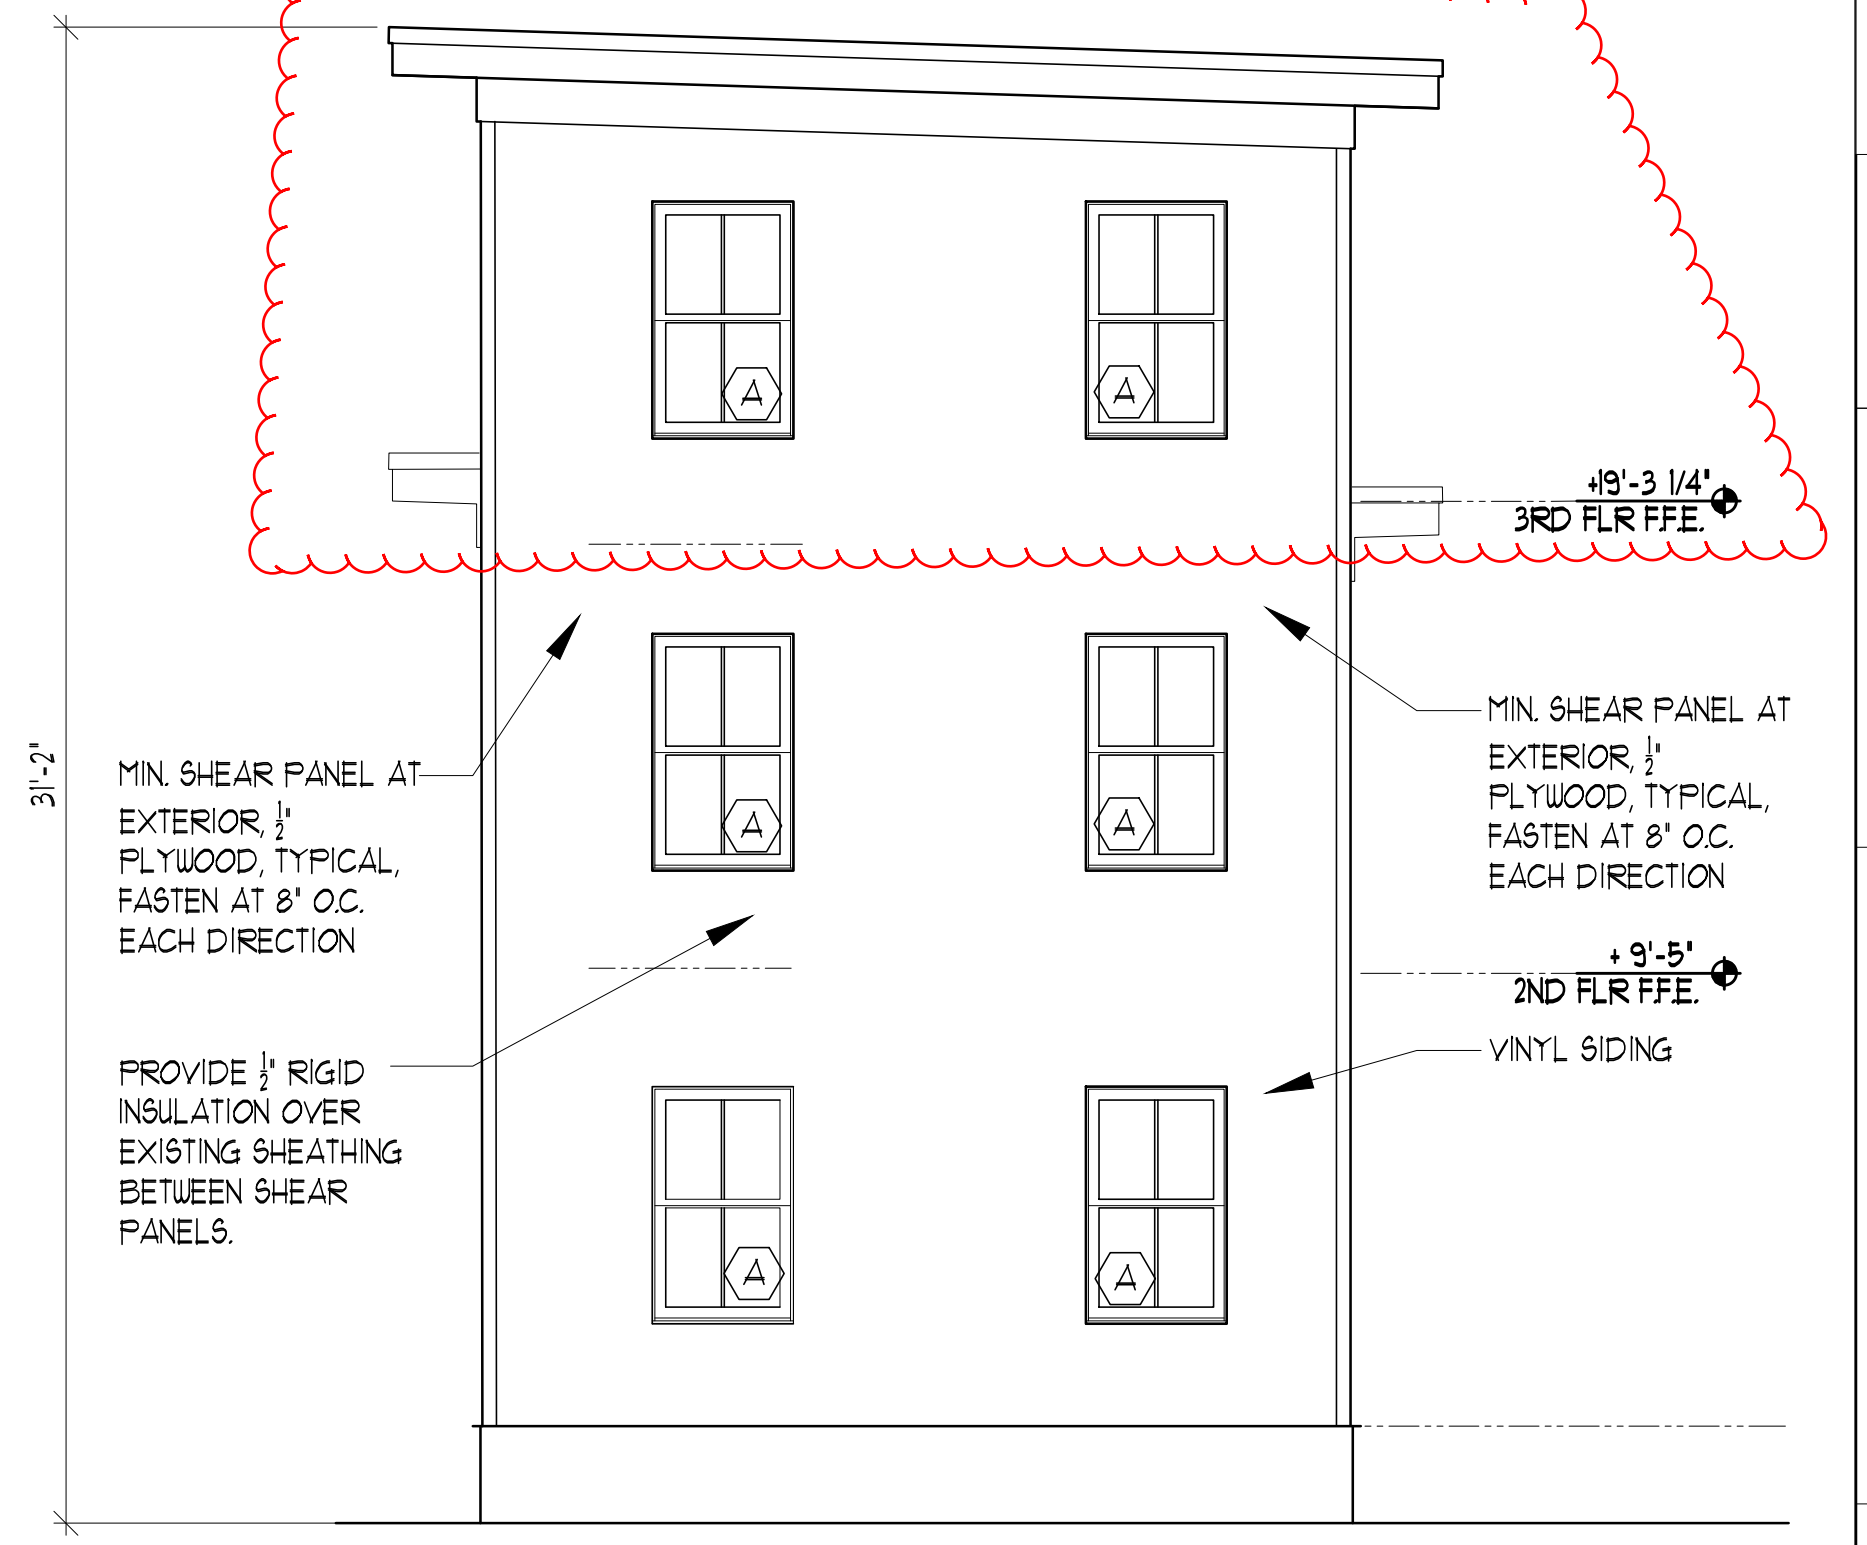

**3 WEST ELEVATION**  
SCALE: 1/4" = 1'-0"

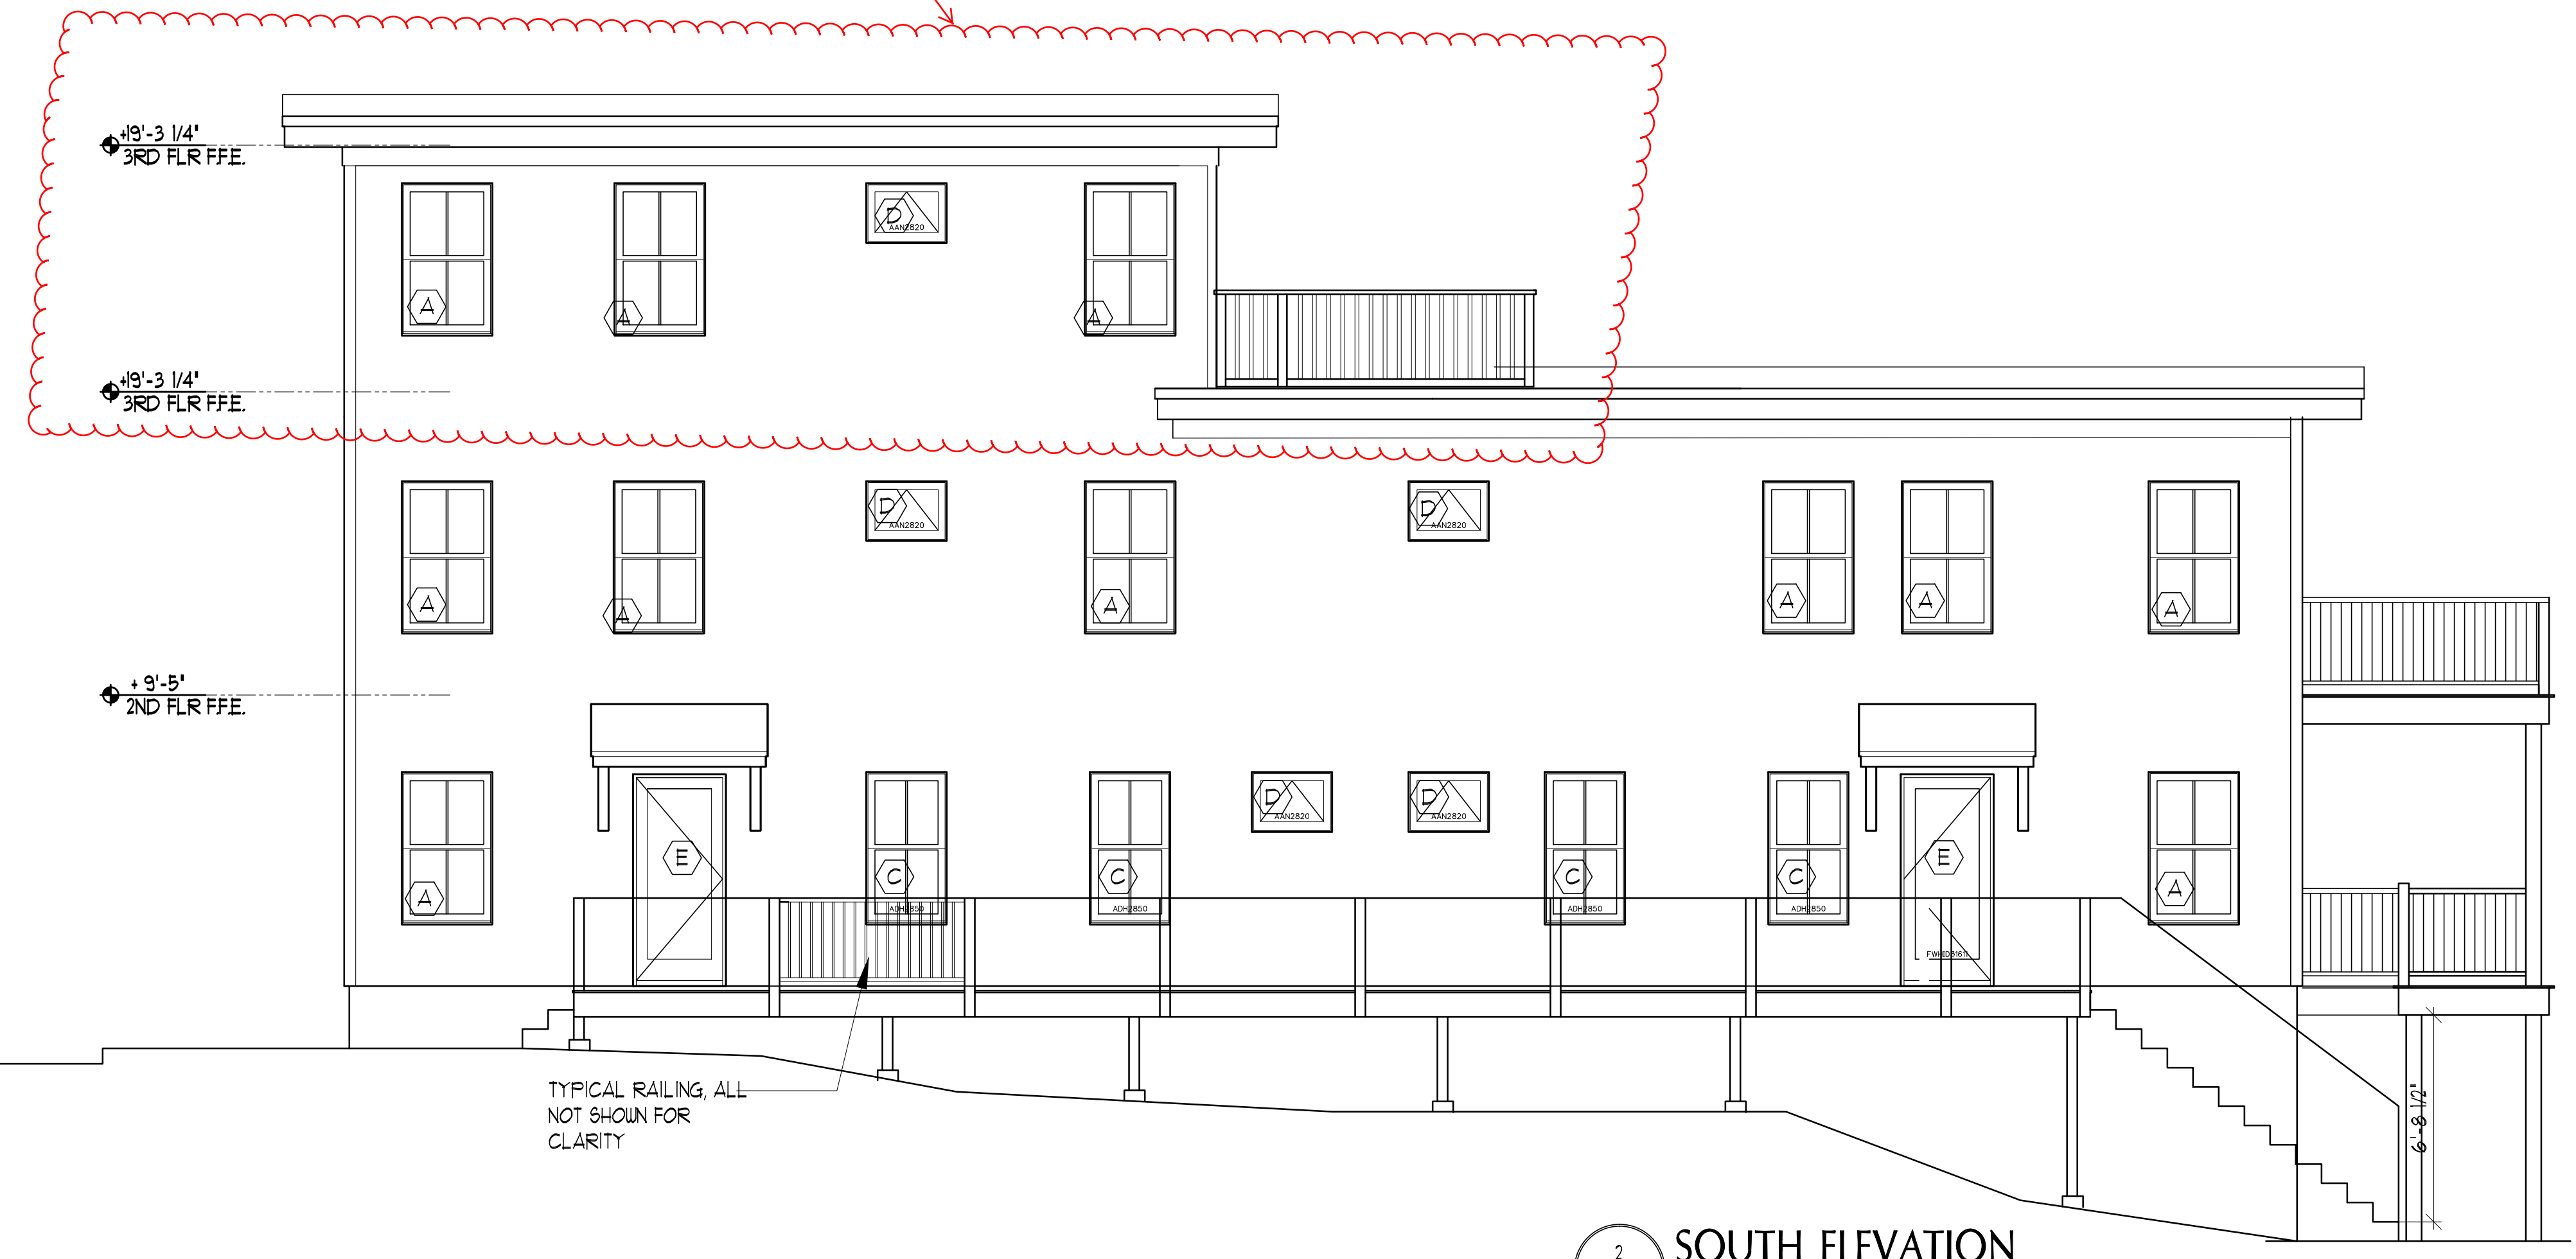

**2 SOUTH ELEVATION**  
SCALE: 1/4" = 1'-0"

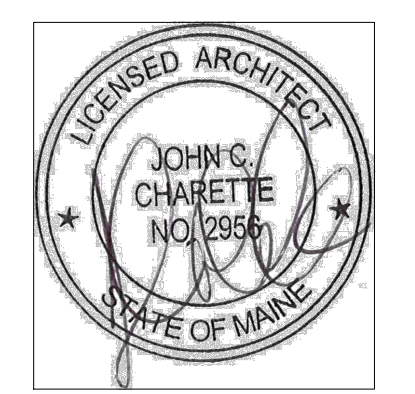

#	DATE	DESCRIPTION
1	02/04/14	EXISTING CONDITIONS

REVISIONS

Date Issued: 11.11.13  
Project Number: 13203  
Drawing Scale: AS NOTED  
SHEET NAME: ELEVATIONS

Drawn By: KJS  
Checked By: JCC

**A1.3**