

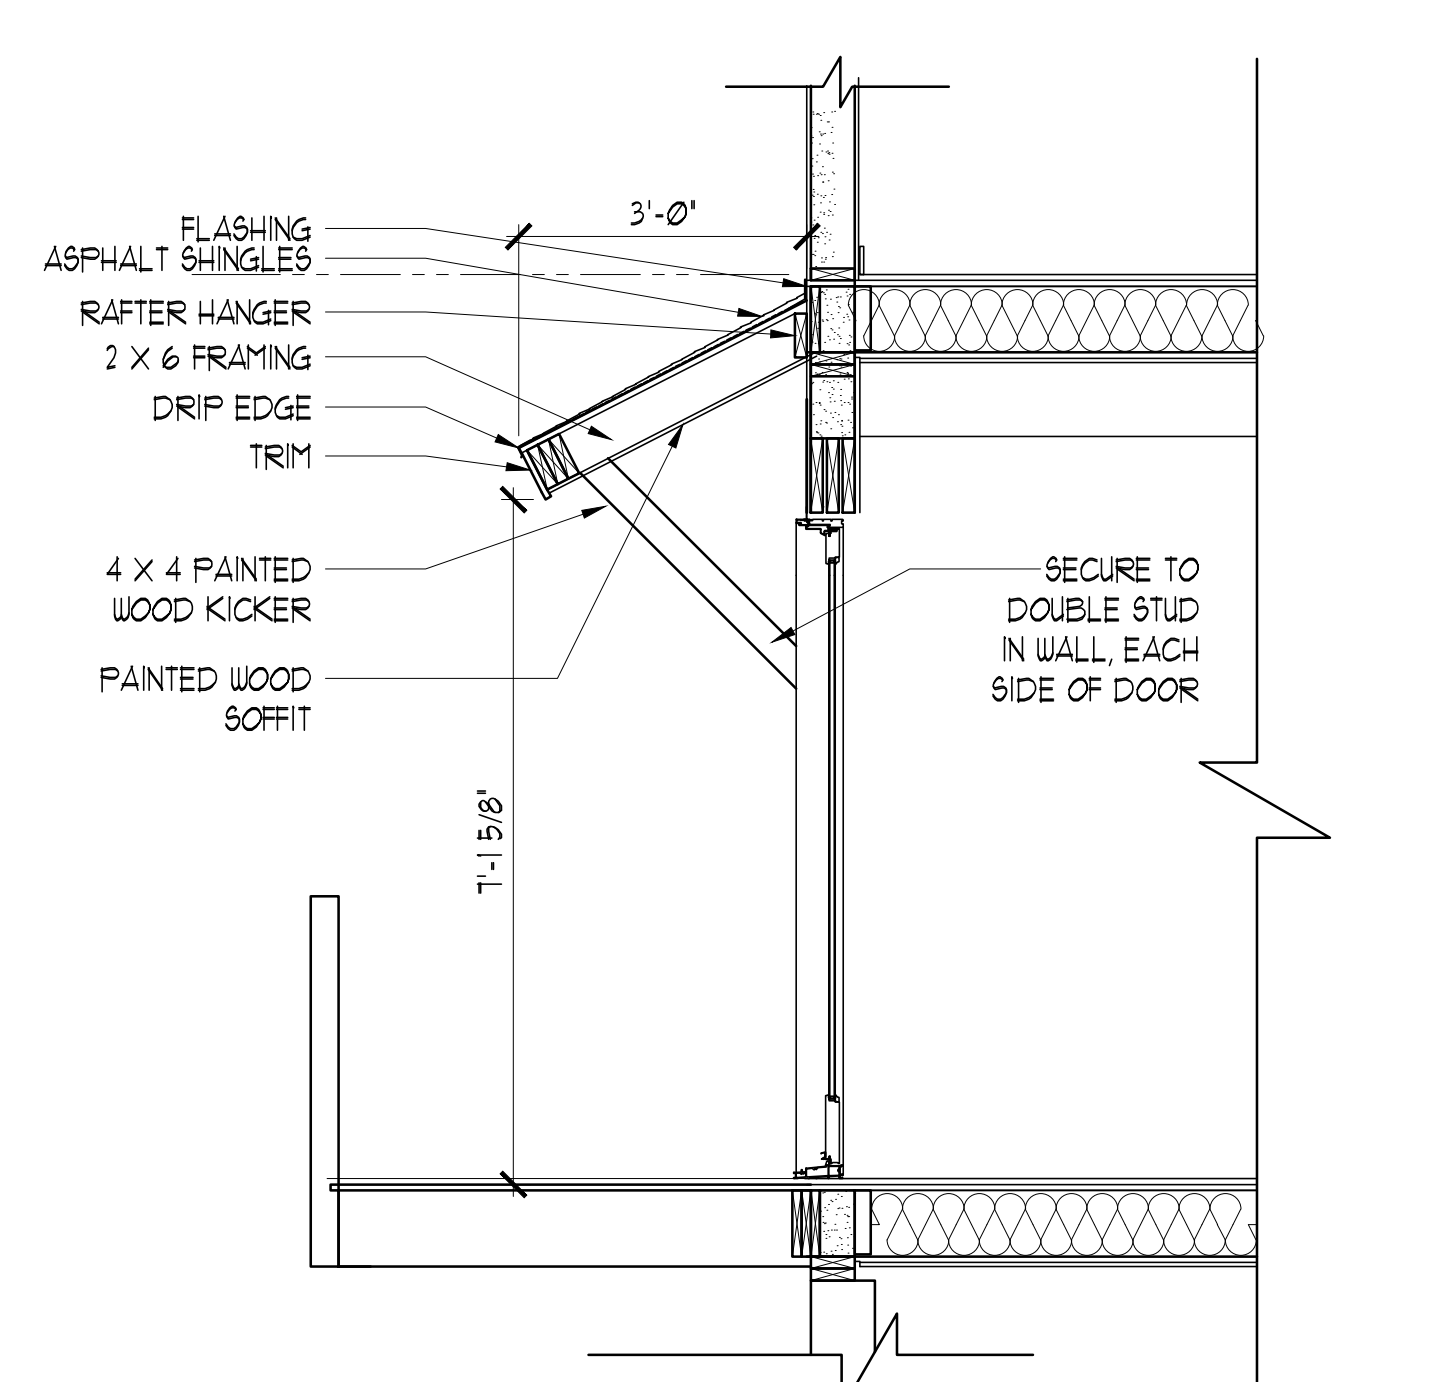



IF THIS SHEET IS NOT 24 X 36 IT IS A REDUCED SCALE PRINT -- SCALE ACCORDINGLY

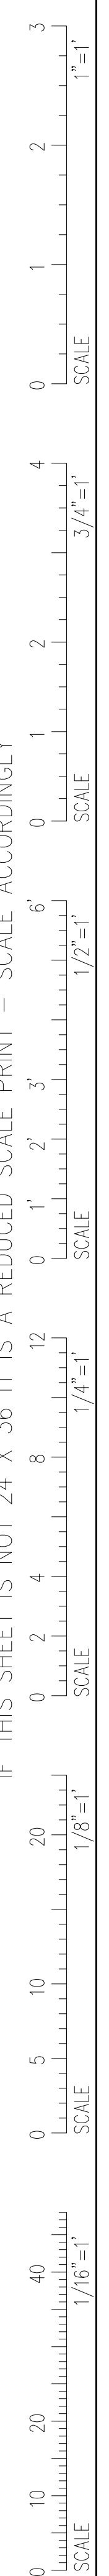

**3 SECTION AT ENTRY ROOF**  
SCALE: 1/2" = 1'-0"

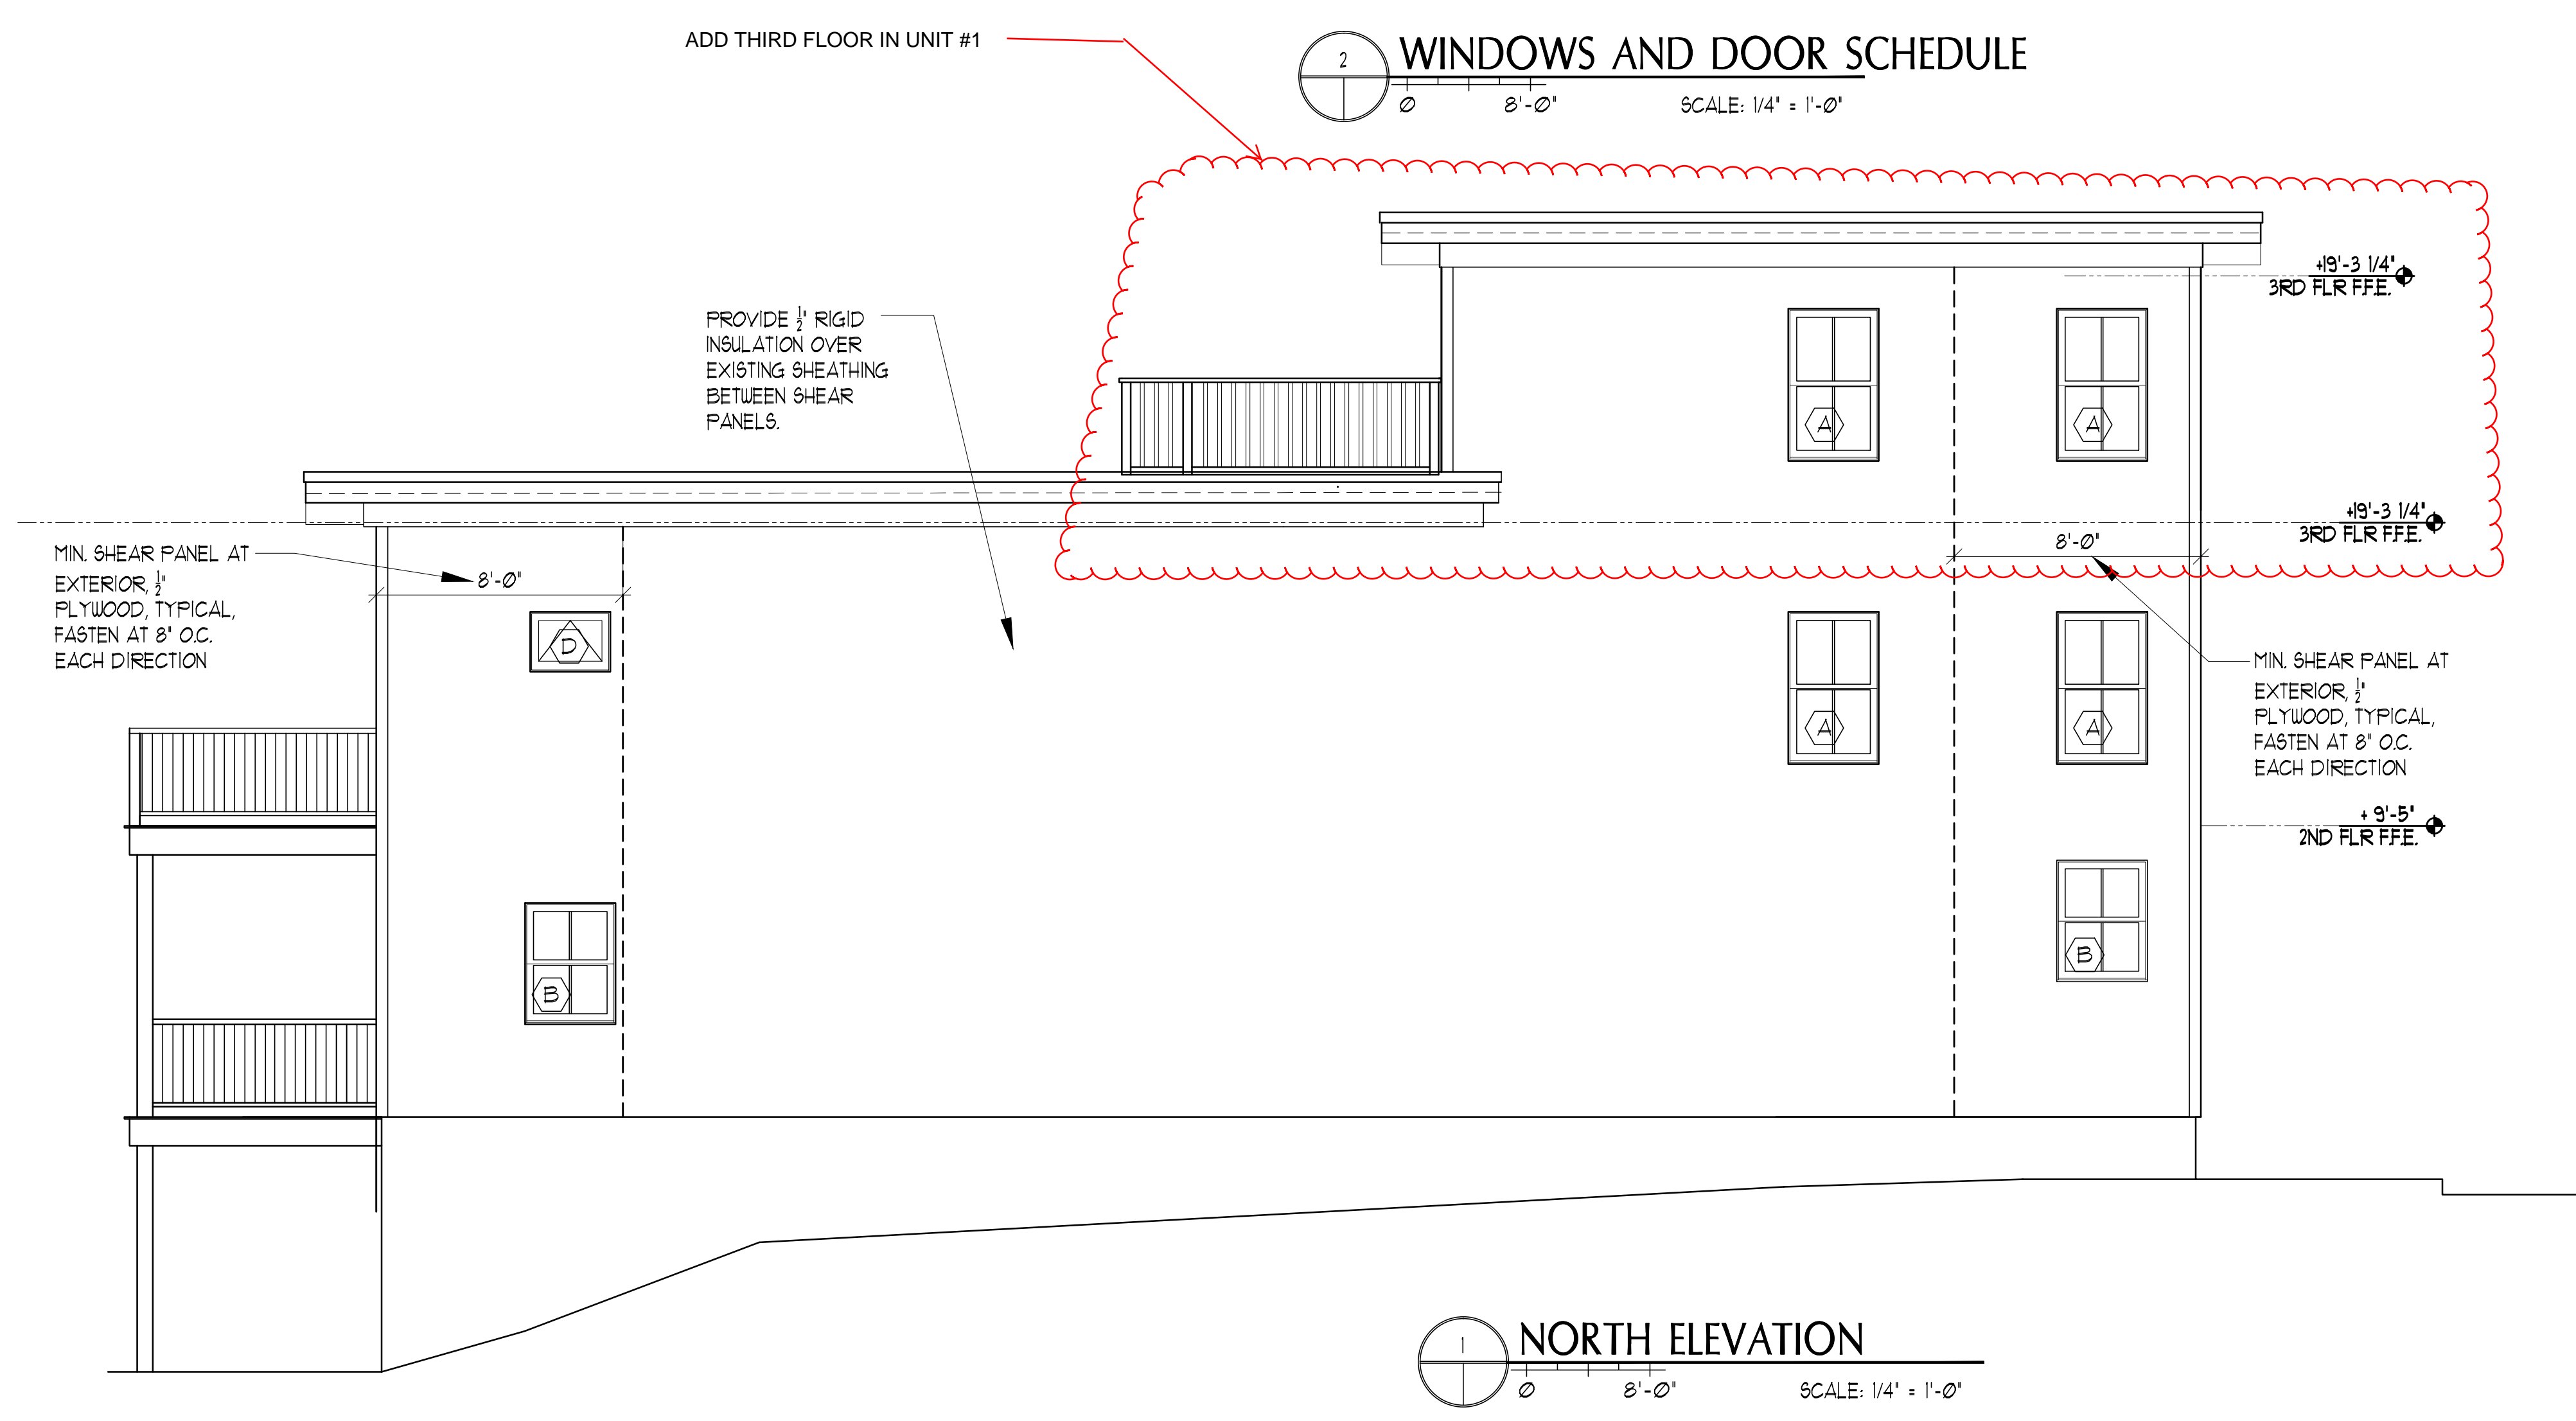

**NORTH ELEVATION**  
SCALE: 1/4" = 1'-0"

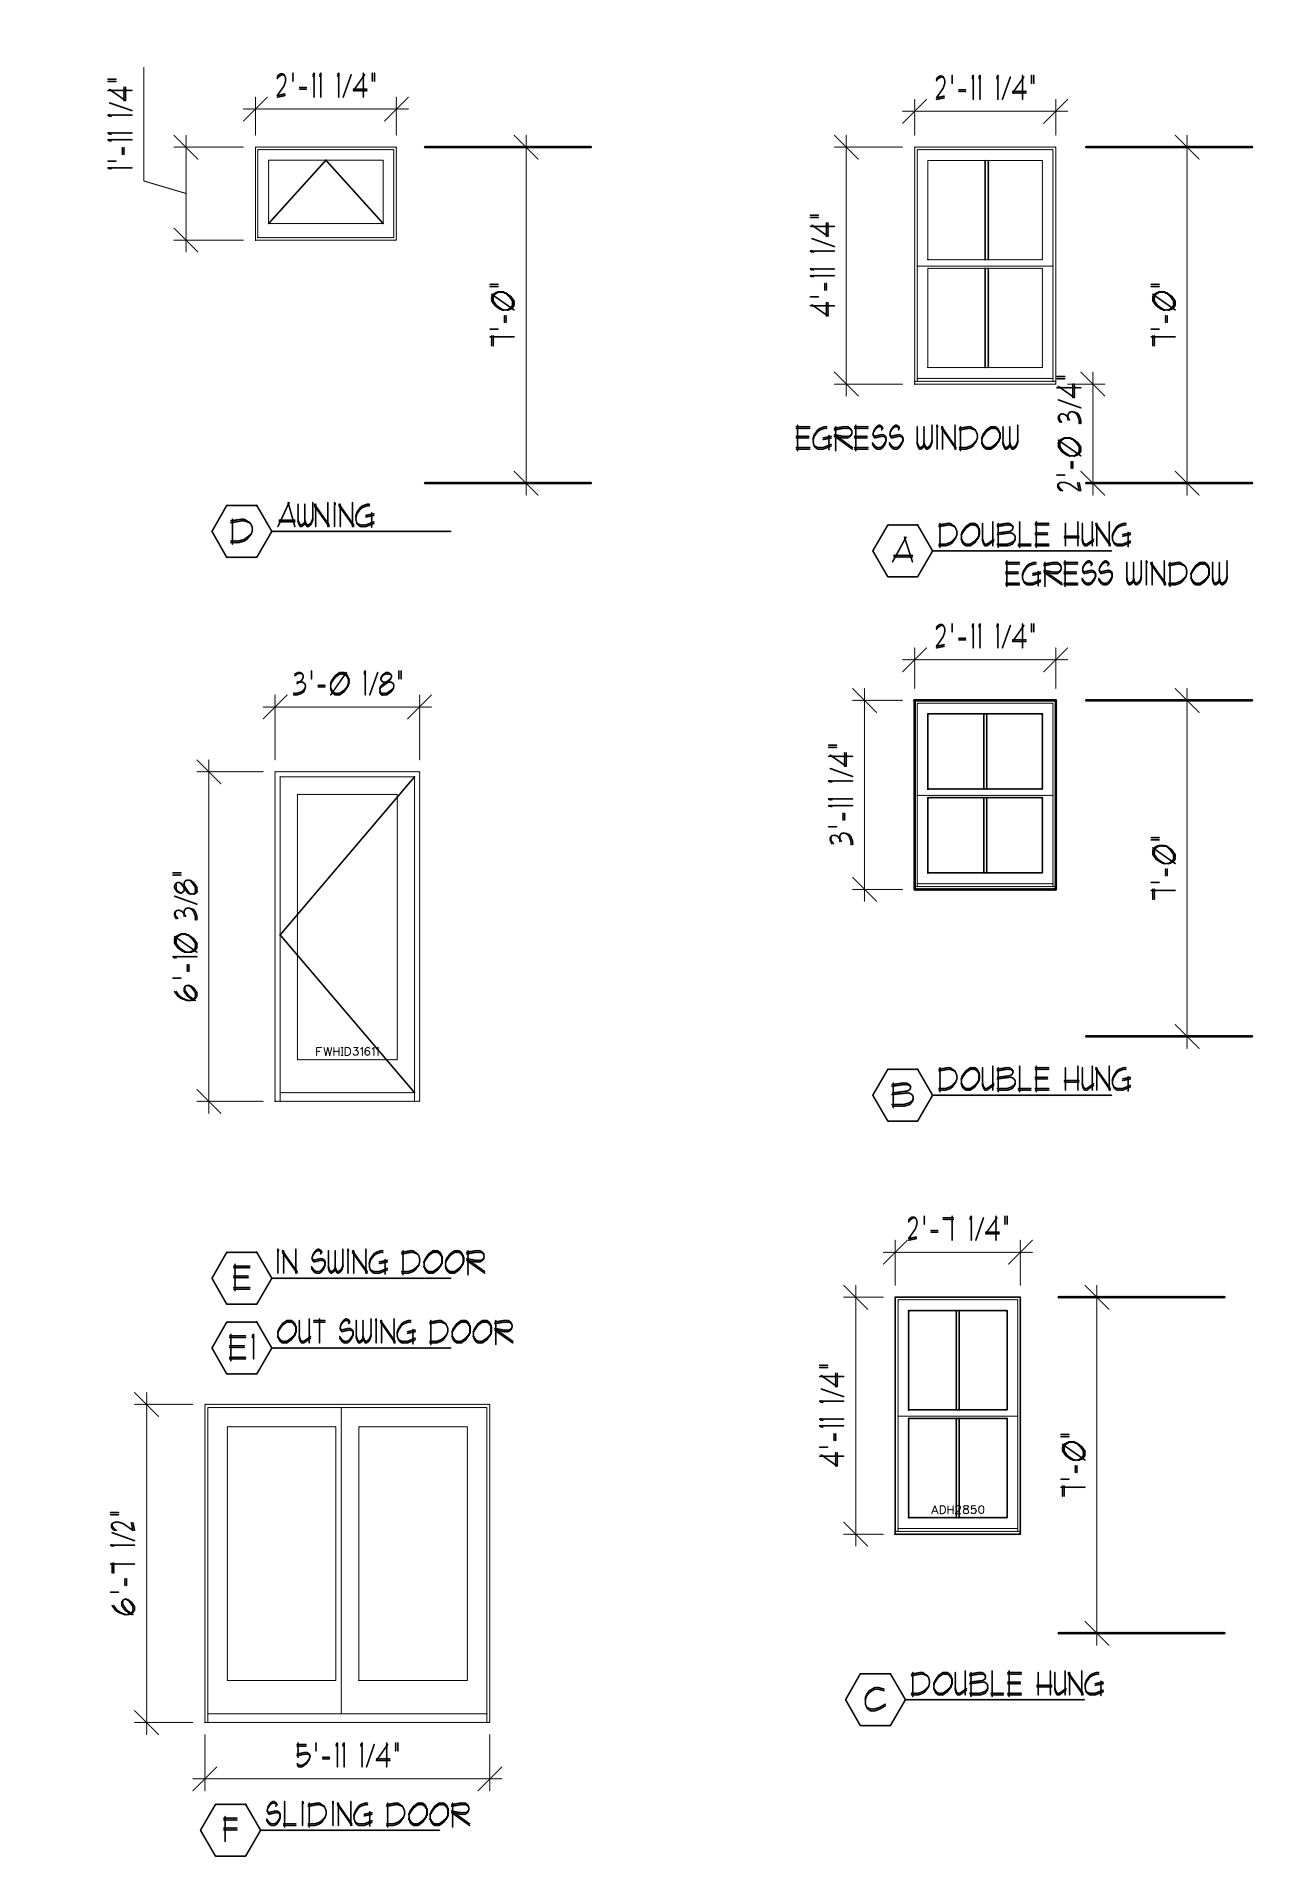

**2 WINDOWS AND DOOR SCHEDULE**  
SCALE: 1/4" = 1'-0"

**CHARETTE DESIGN**  
ARCHITECTURE + SUSTAINABILITY

41 YORK STREET  
PORTLAND, MAINE 04101  
207.831.7757  
CHARETTE-DESIGN.COM

**LEBLANC RESIDENCE**  
146 NEWBURY STREET  
PORTLAND, MAINE

#	DATE	DESCRIPTION
1	02/04/14	EXISTING CONDITIONS
REVISIONS		
Date Issued	11.11.13	
Project Number	13203	
Drawing Scale	AS NOTED	
SHEET NAME		
<b>ELEVATIONS, SCHEDULES AND DETAILS</b>		
Drawn By	KJS	<b>A1.3</b>
Checked By	JCC	