

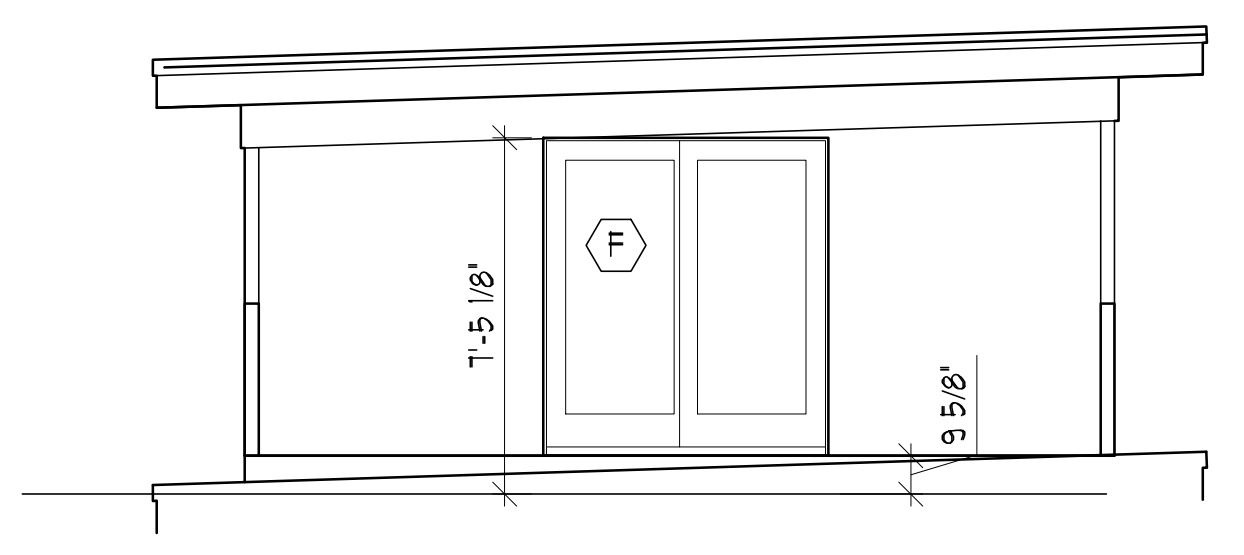


IF THIS SHEET IS NOT 24 X 36 IT IS A REDUCED SCALE PRINT -- SCALE ACCORDINGLY

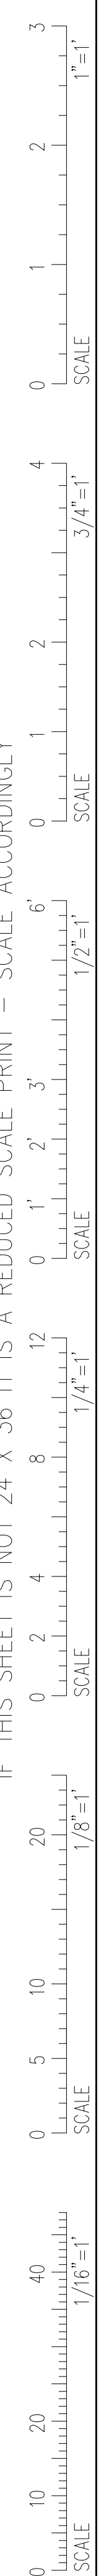


4 EAST ELEVATION @ UNIT 1
SCALE: 1/4" = 1'-0"


ADD THIRD FLOOR UNIT #1

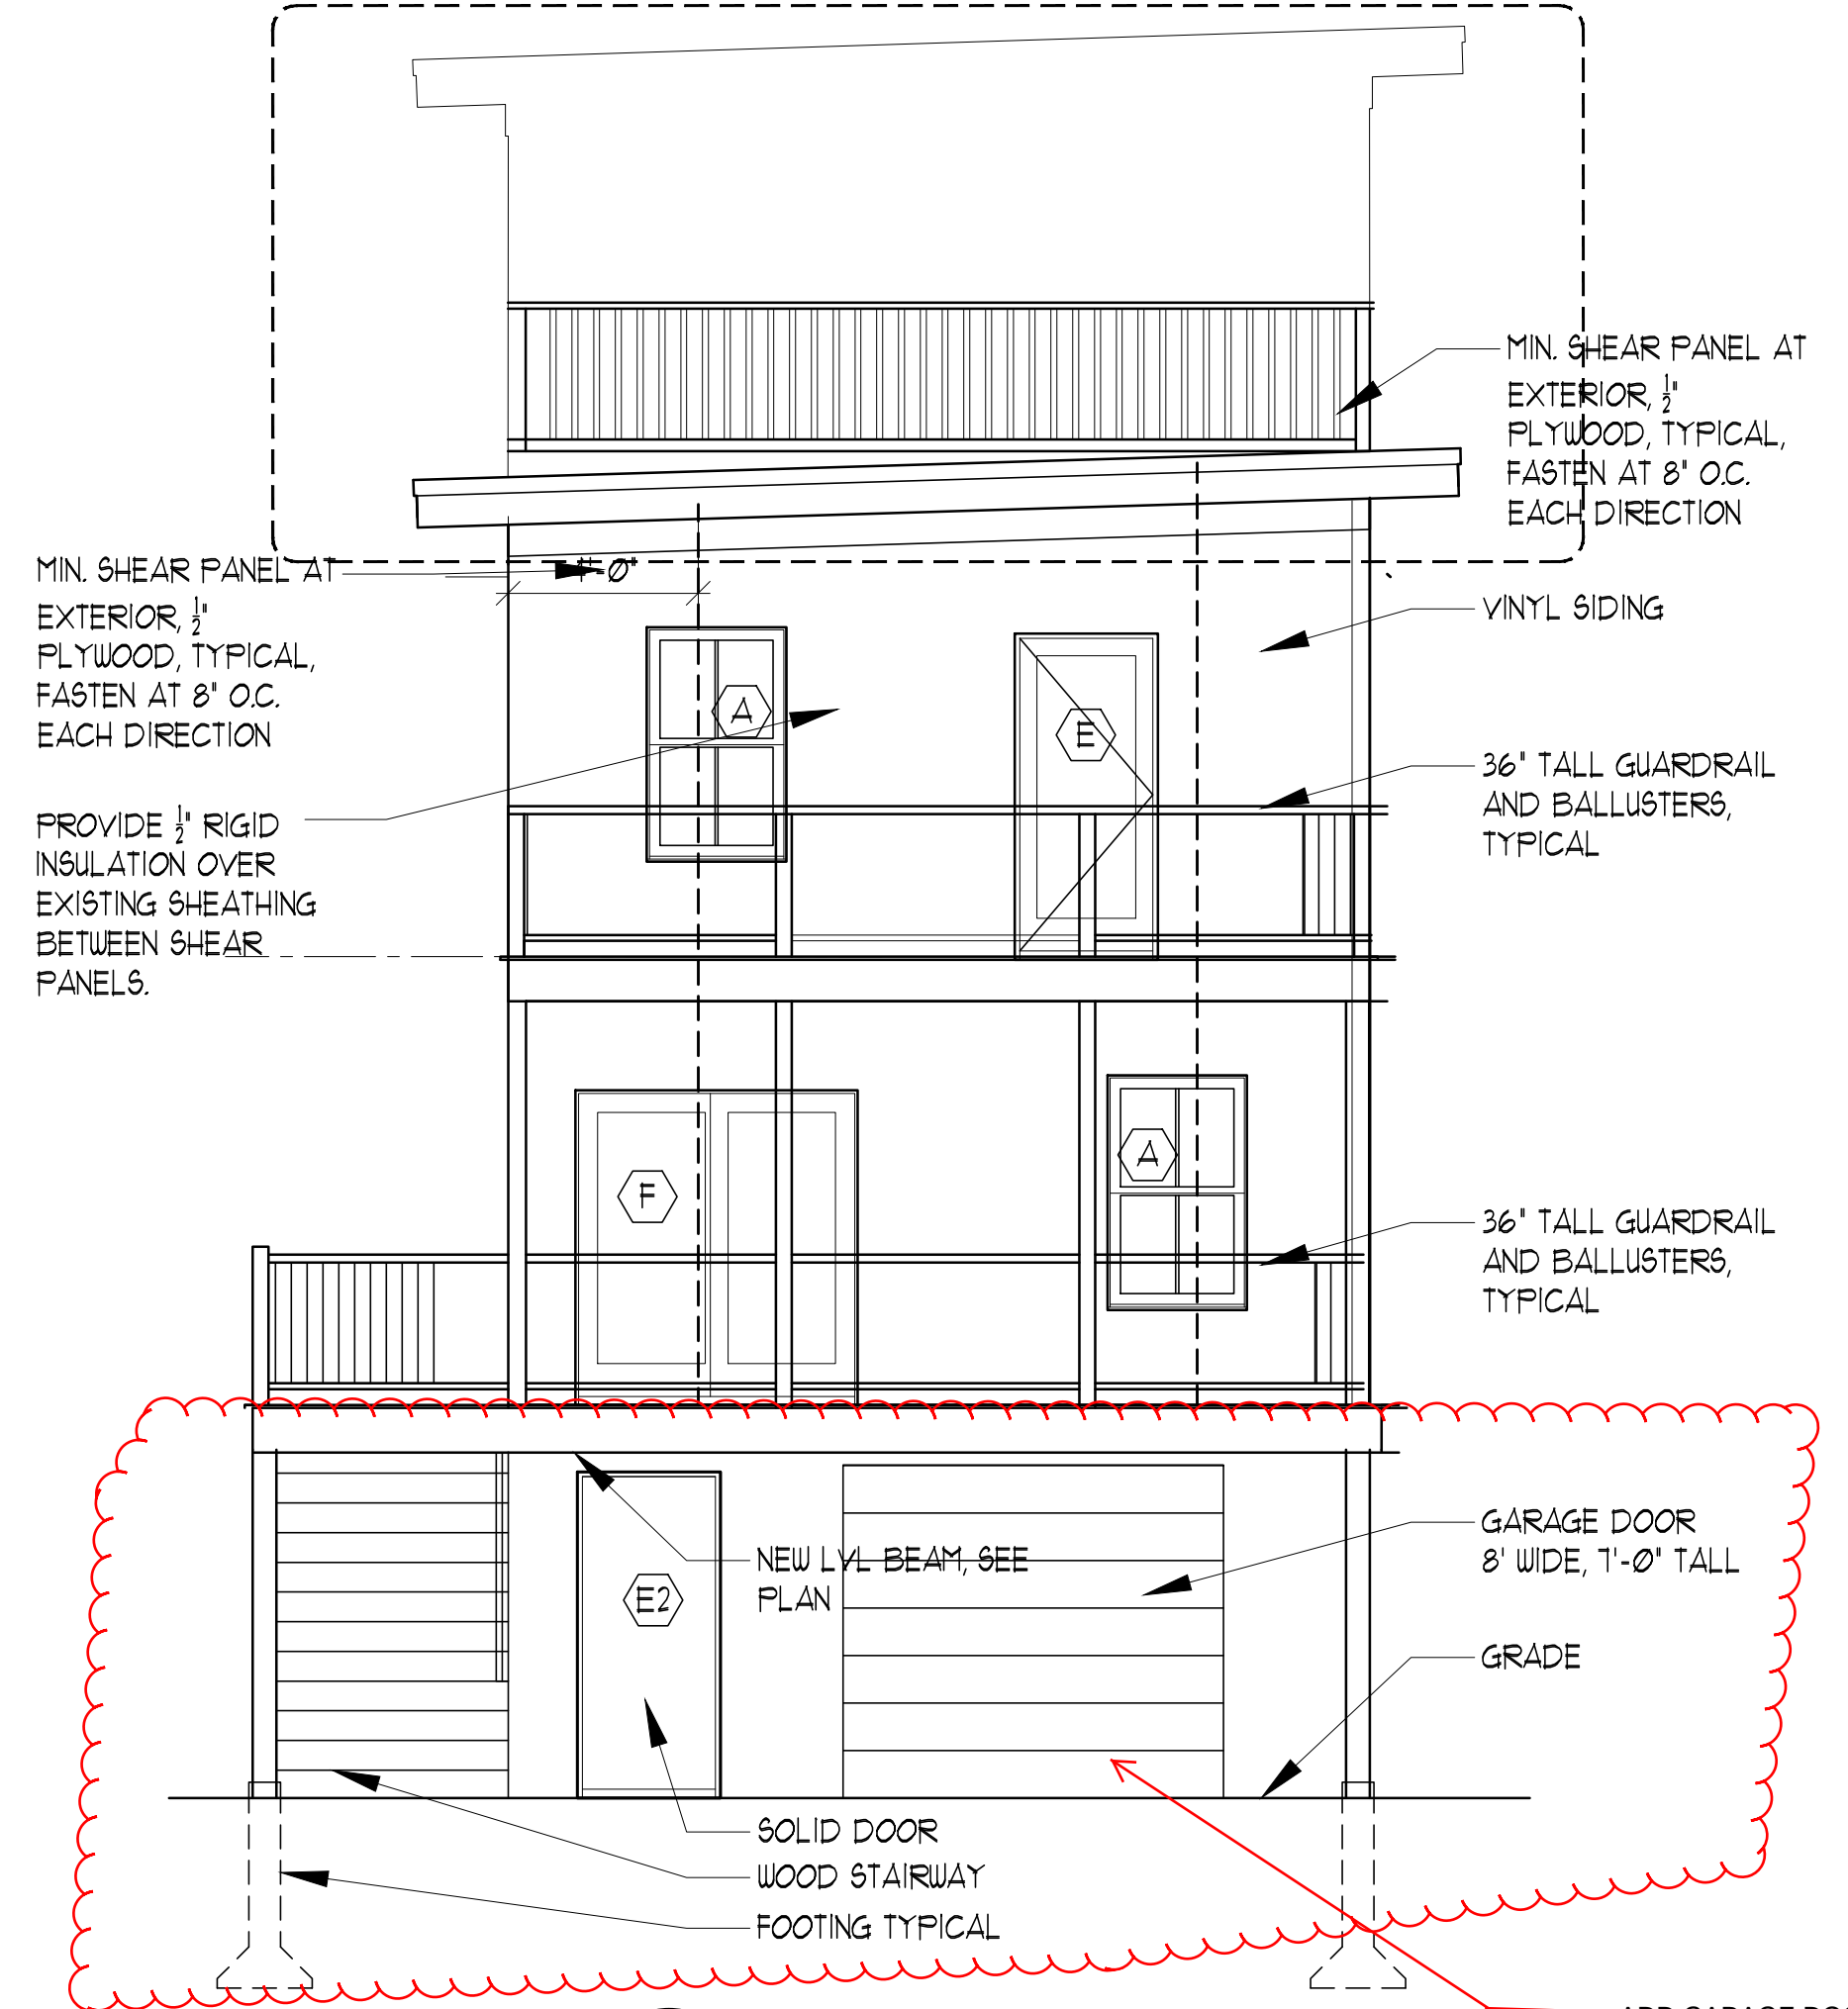

4 EAST ELEVATION
SCALE: 1/4" = 1'-0"

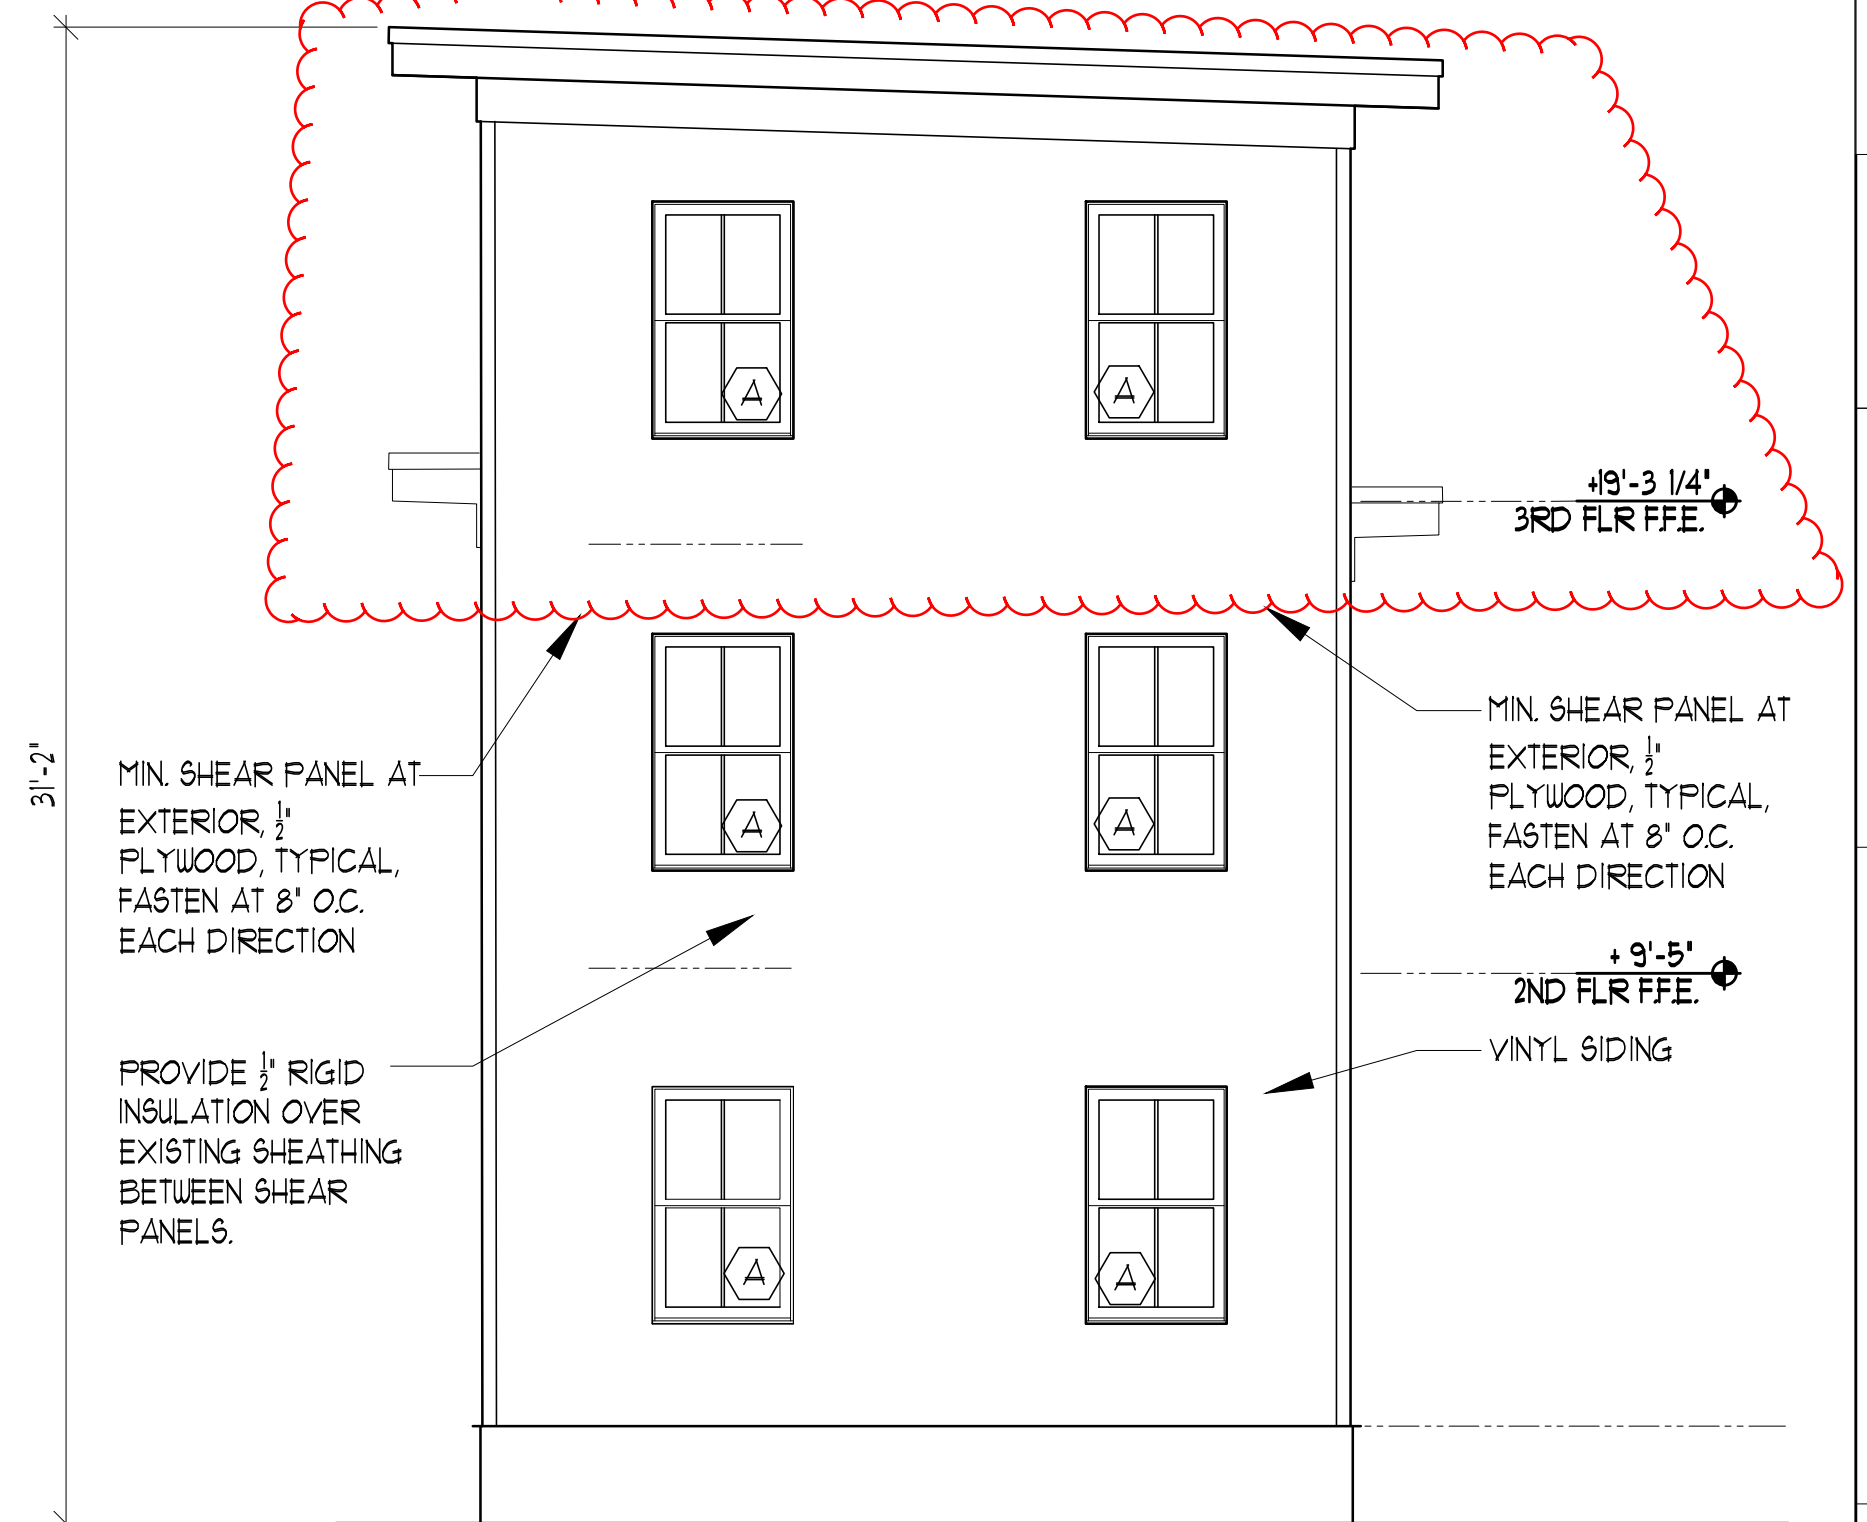


3 WEST ELEVATION
SCALE: 1/4" = 1'-0"

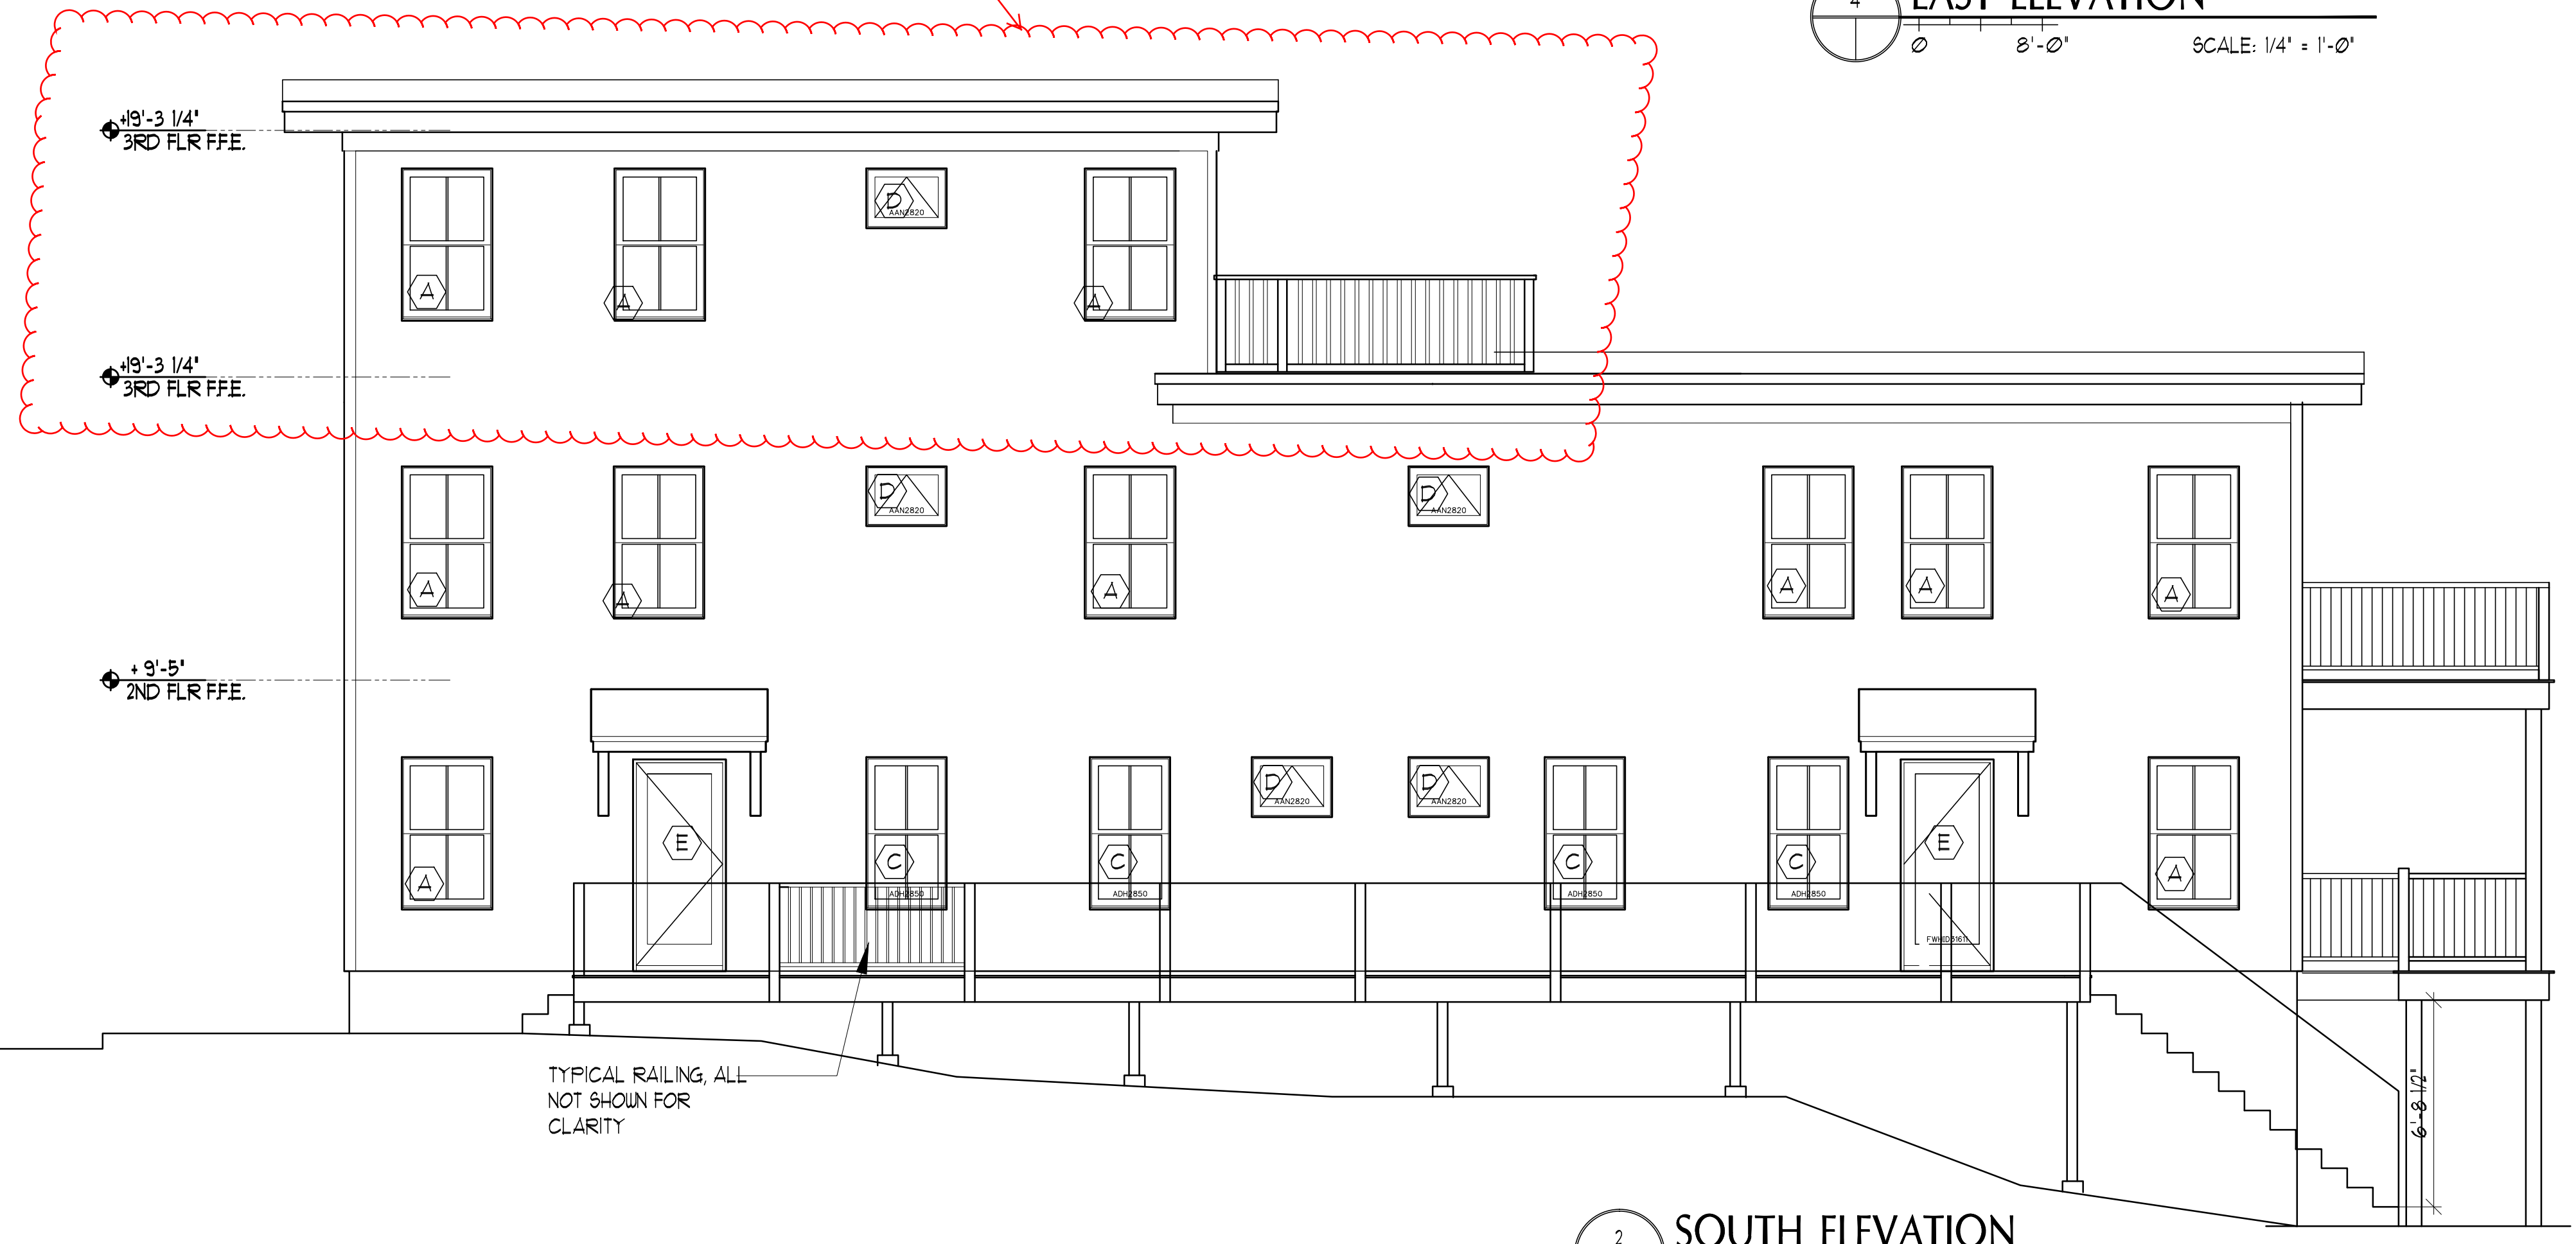

2 SOUTH ELEVATION
SCALE: 1/4" = 1'-0"

TYPICAL RAILING, ALL NOT SHOWN FOR CLARITY

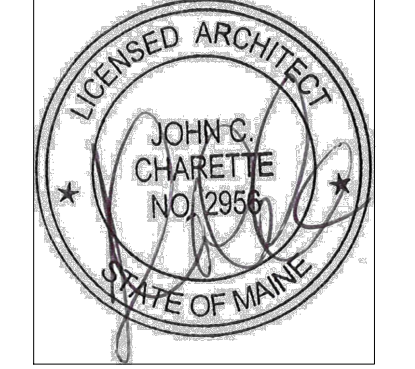

| # | DATE | DESCRIPTION |
|---|----------|---------------------|
| 1 | 02/04/14 | EXISTING CONDITIONS |

ELEVATIONS

| | |
|------------|-----|
| Drawn By | KJS |
| Checked By | JCC |

A1.3