

WALL LEGEND


STUD WALL	
CMU WALL	
BRICK WALL	
FIRE RATED WALL	
1/2 HOUR	
1 HOUR	
2 HOUR	




FOURTH FLOOR PLAN
SCALE: 1/16"=1'-0"



THIRD FLOOR PLAN
SCALE: 1/16"=1'-0"

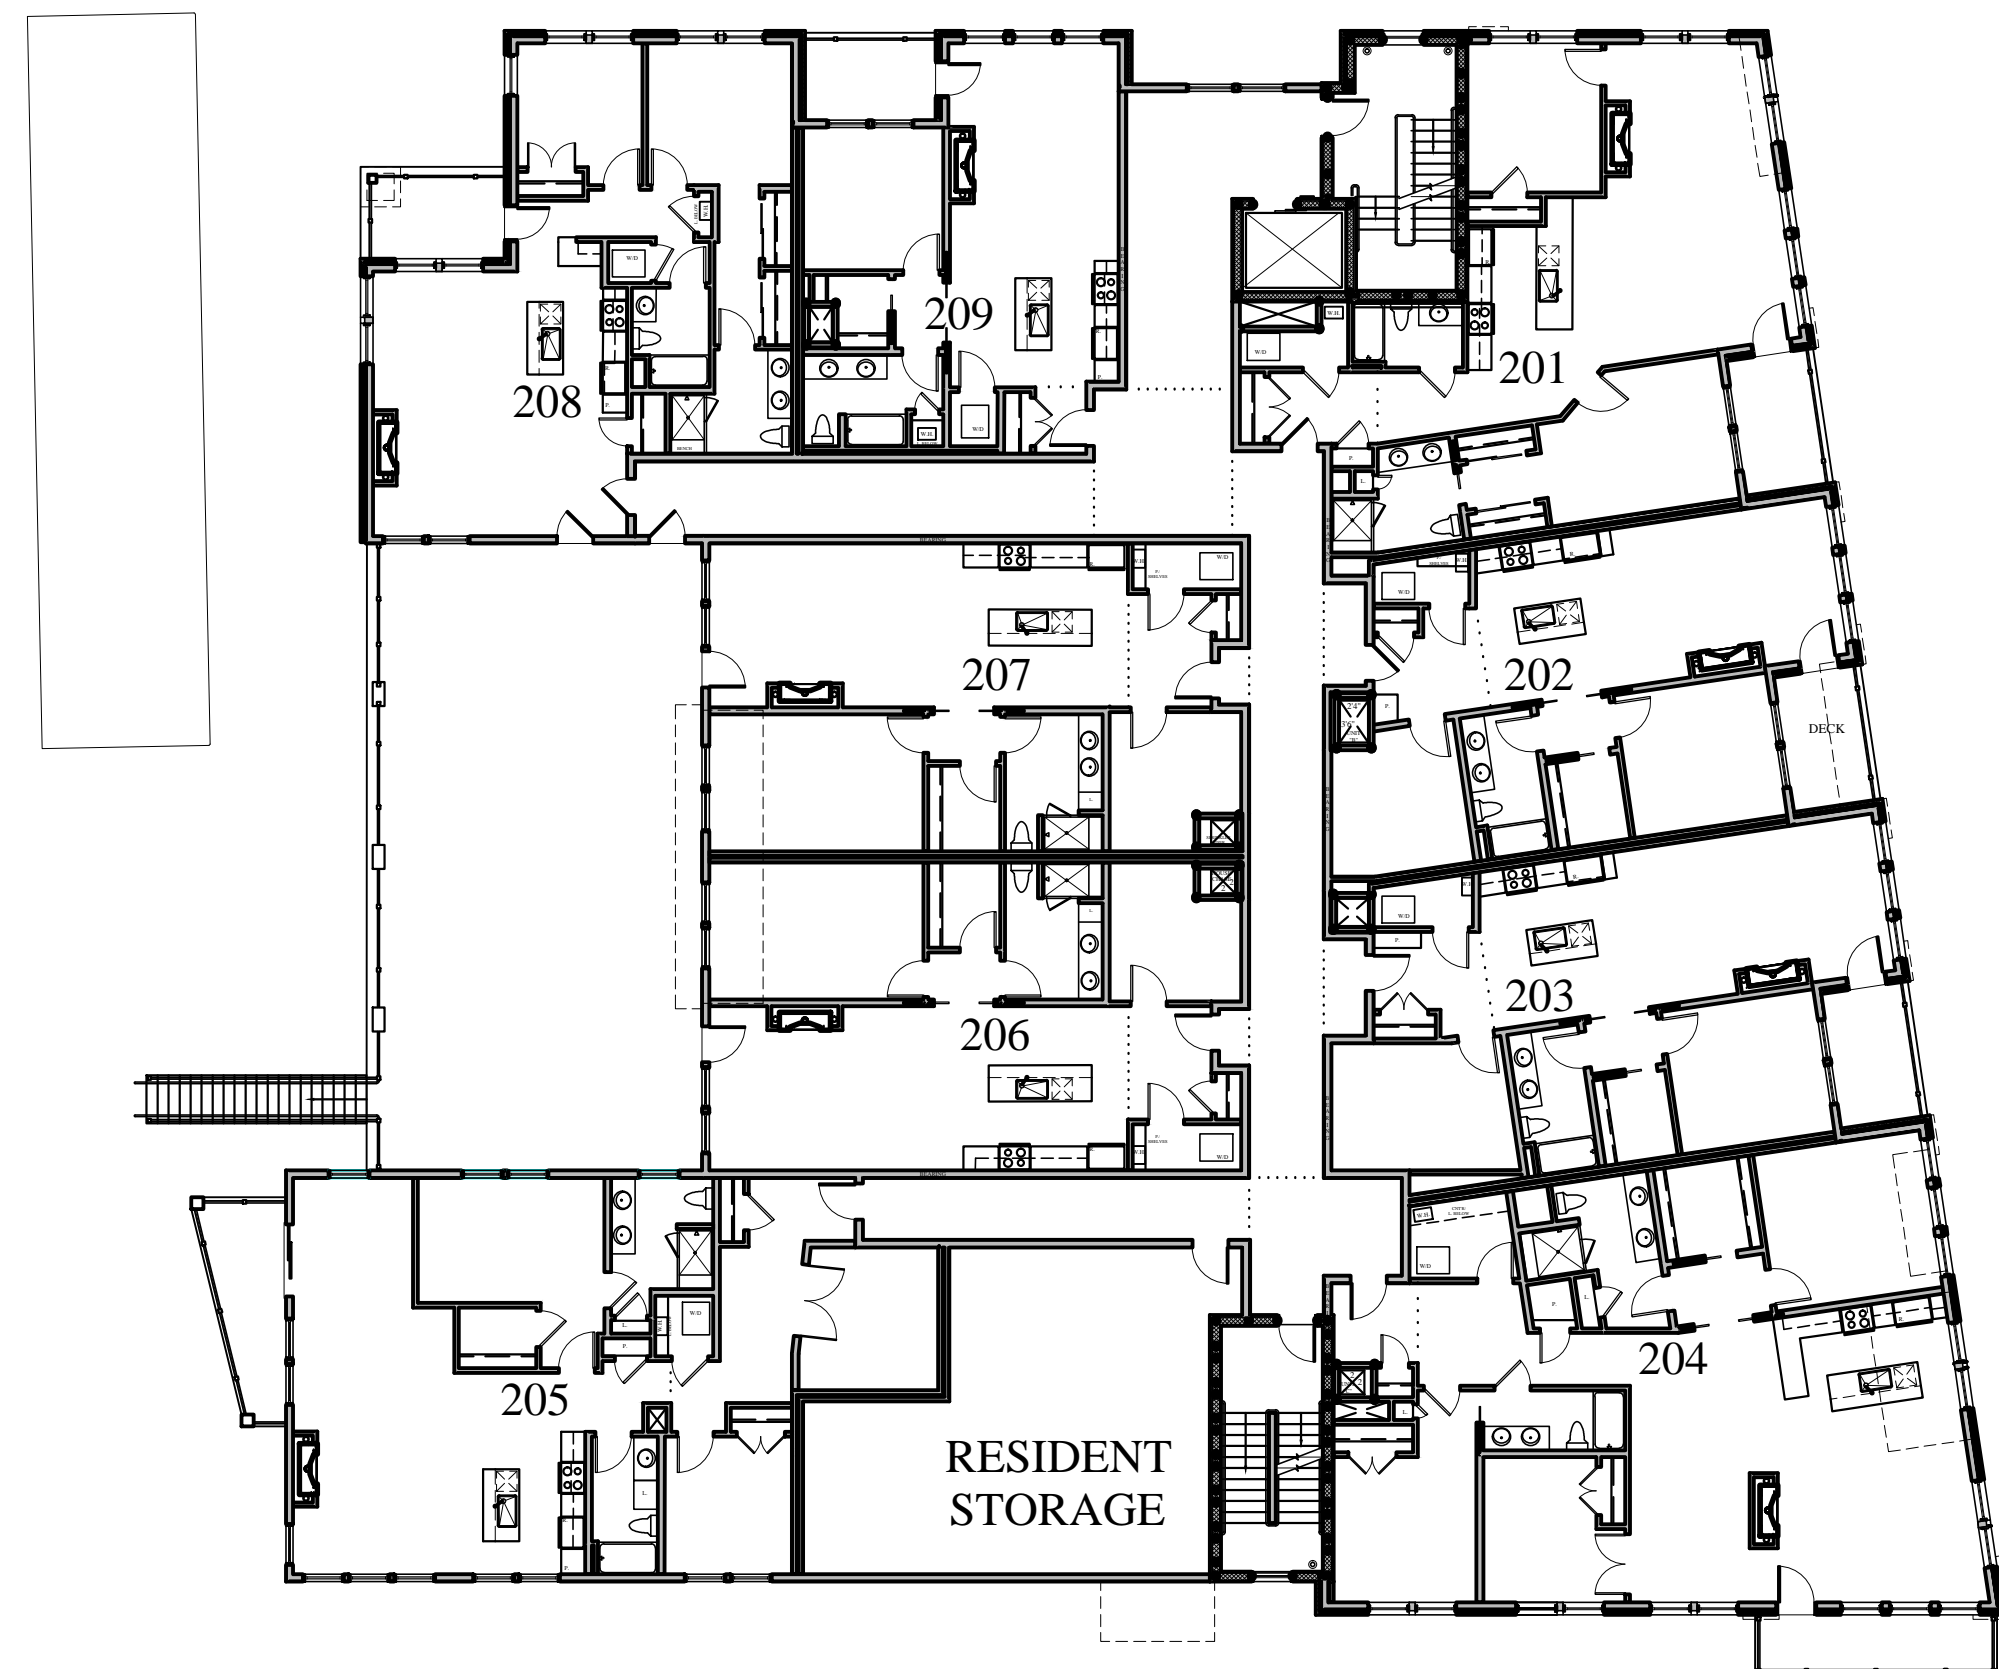

SECOND FLOOR PLAN
SCALE: 1/16"=1'-0"

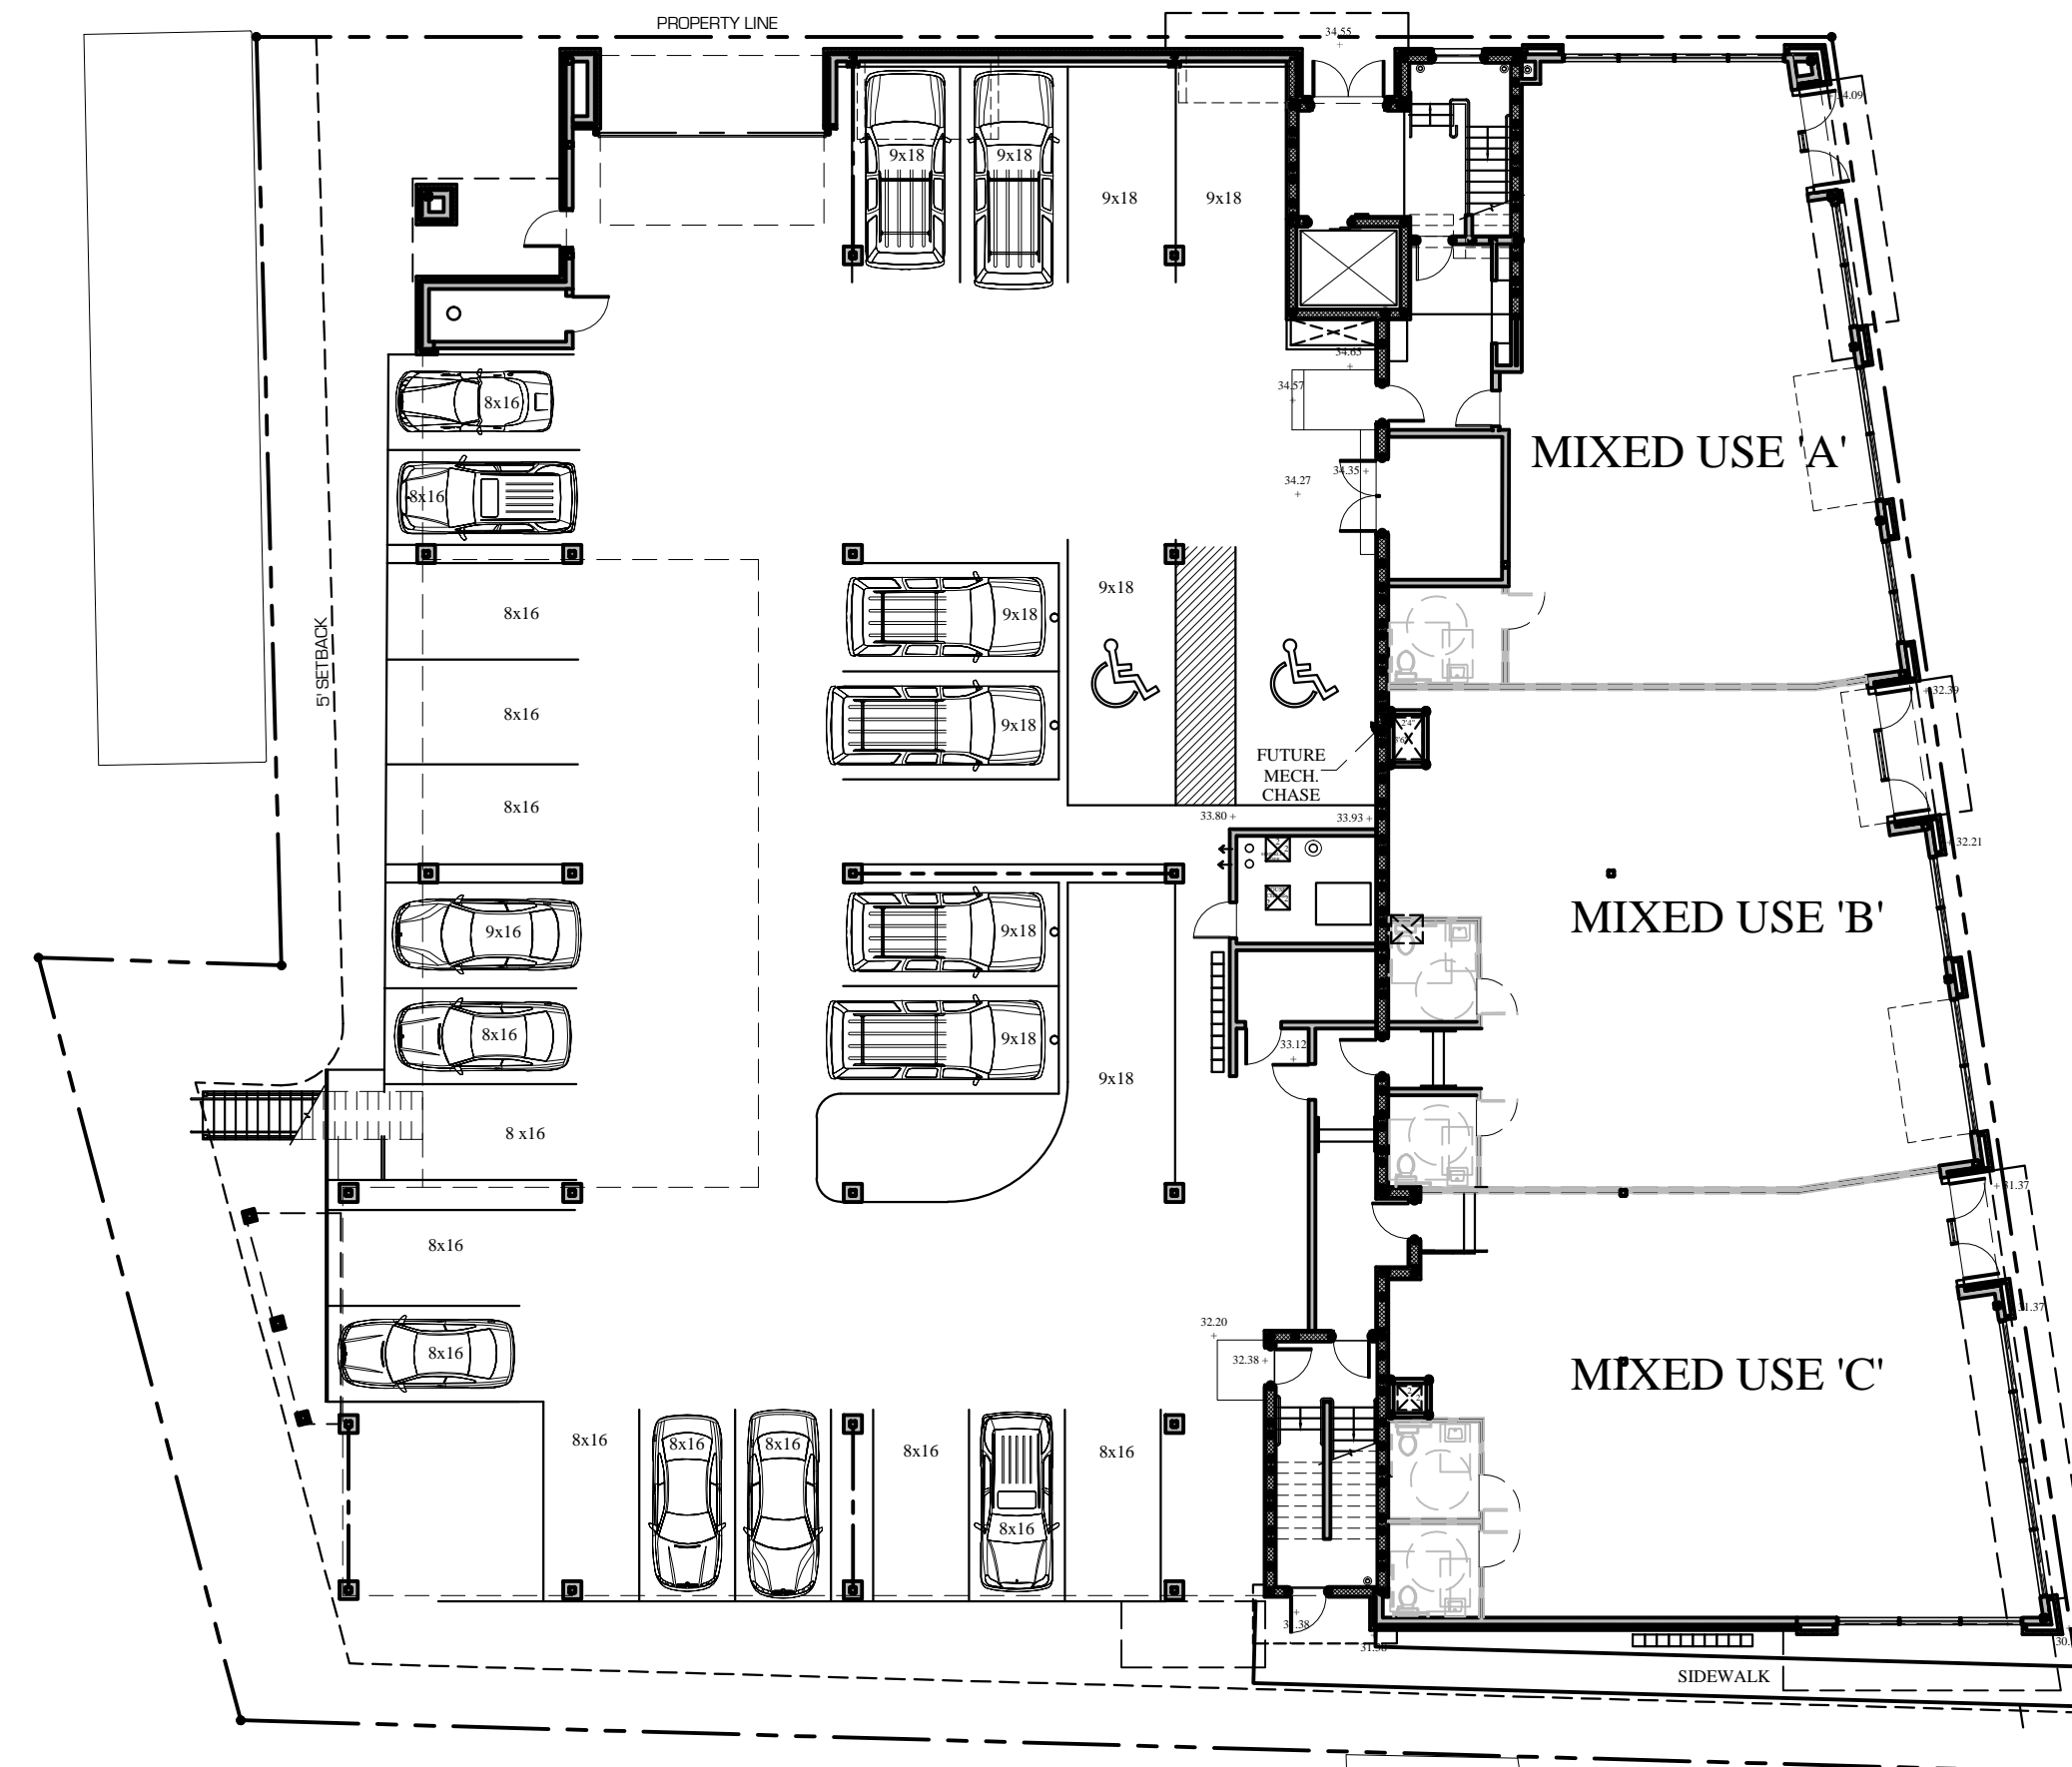

FIRST FLOOR PLAN
SCALE: 1/16"=1'-0"

FOUNDATION PERMIT
JULY 8, 2016



**MARK
MUELLER
ARCHITECTS**
A.I.A.
100 Commercial Street
Suite 205
Portland, Maine 04101
Phone: 207.774.9057
Email:
rfi@muellerarchitects.com

© COPYRIGHT 2016
MARK MUELLER ARCHITECTS

62

I
N
D
I
A

INDIA STREET
NEIGHBORHOOD
PORTLAND, MAINE

KEY PLAN

REVISIONS	
DATE	JUNE 2016
PROJECT	INDIA STREET
DRAWN BY	...
CHECK BY	MJM

A-1.0