


A-1.13

A-1.12

A-1.11

A-1.10

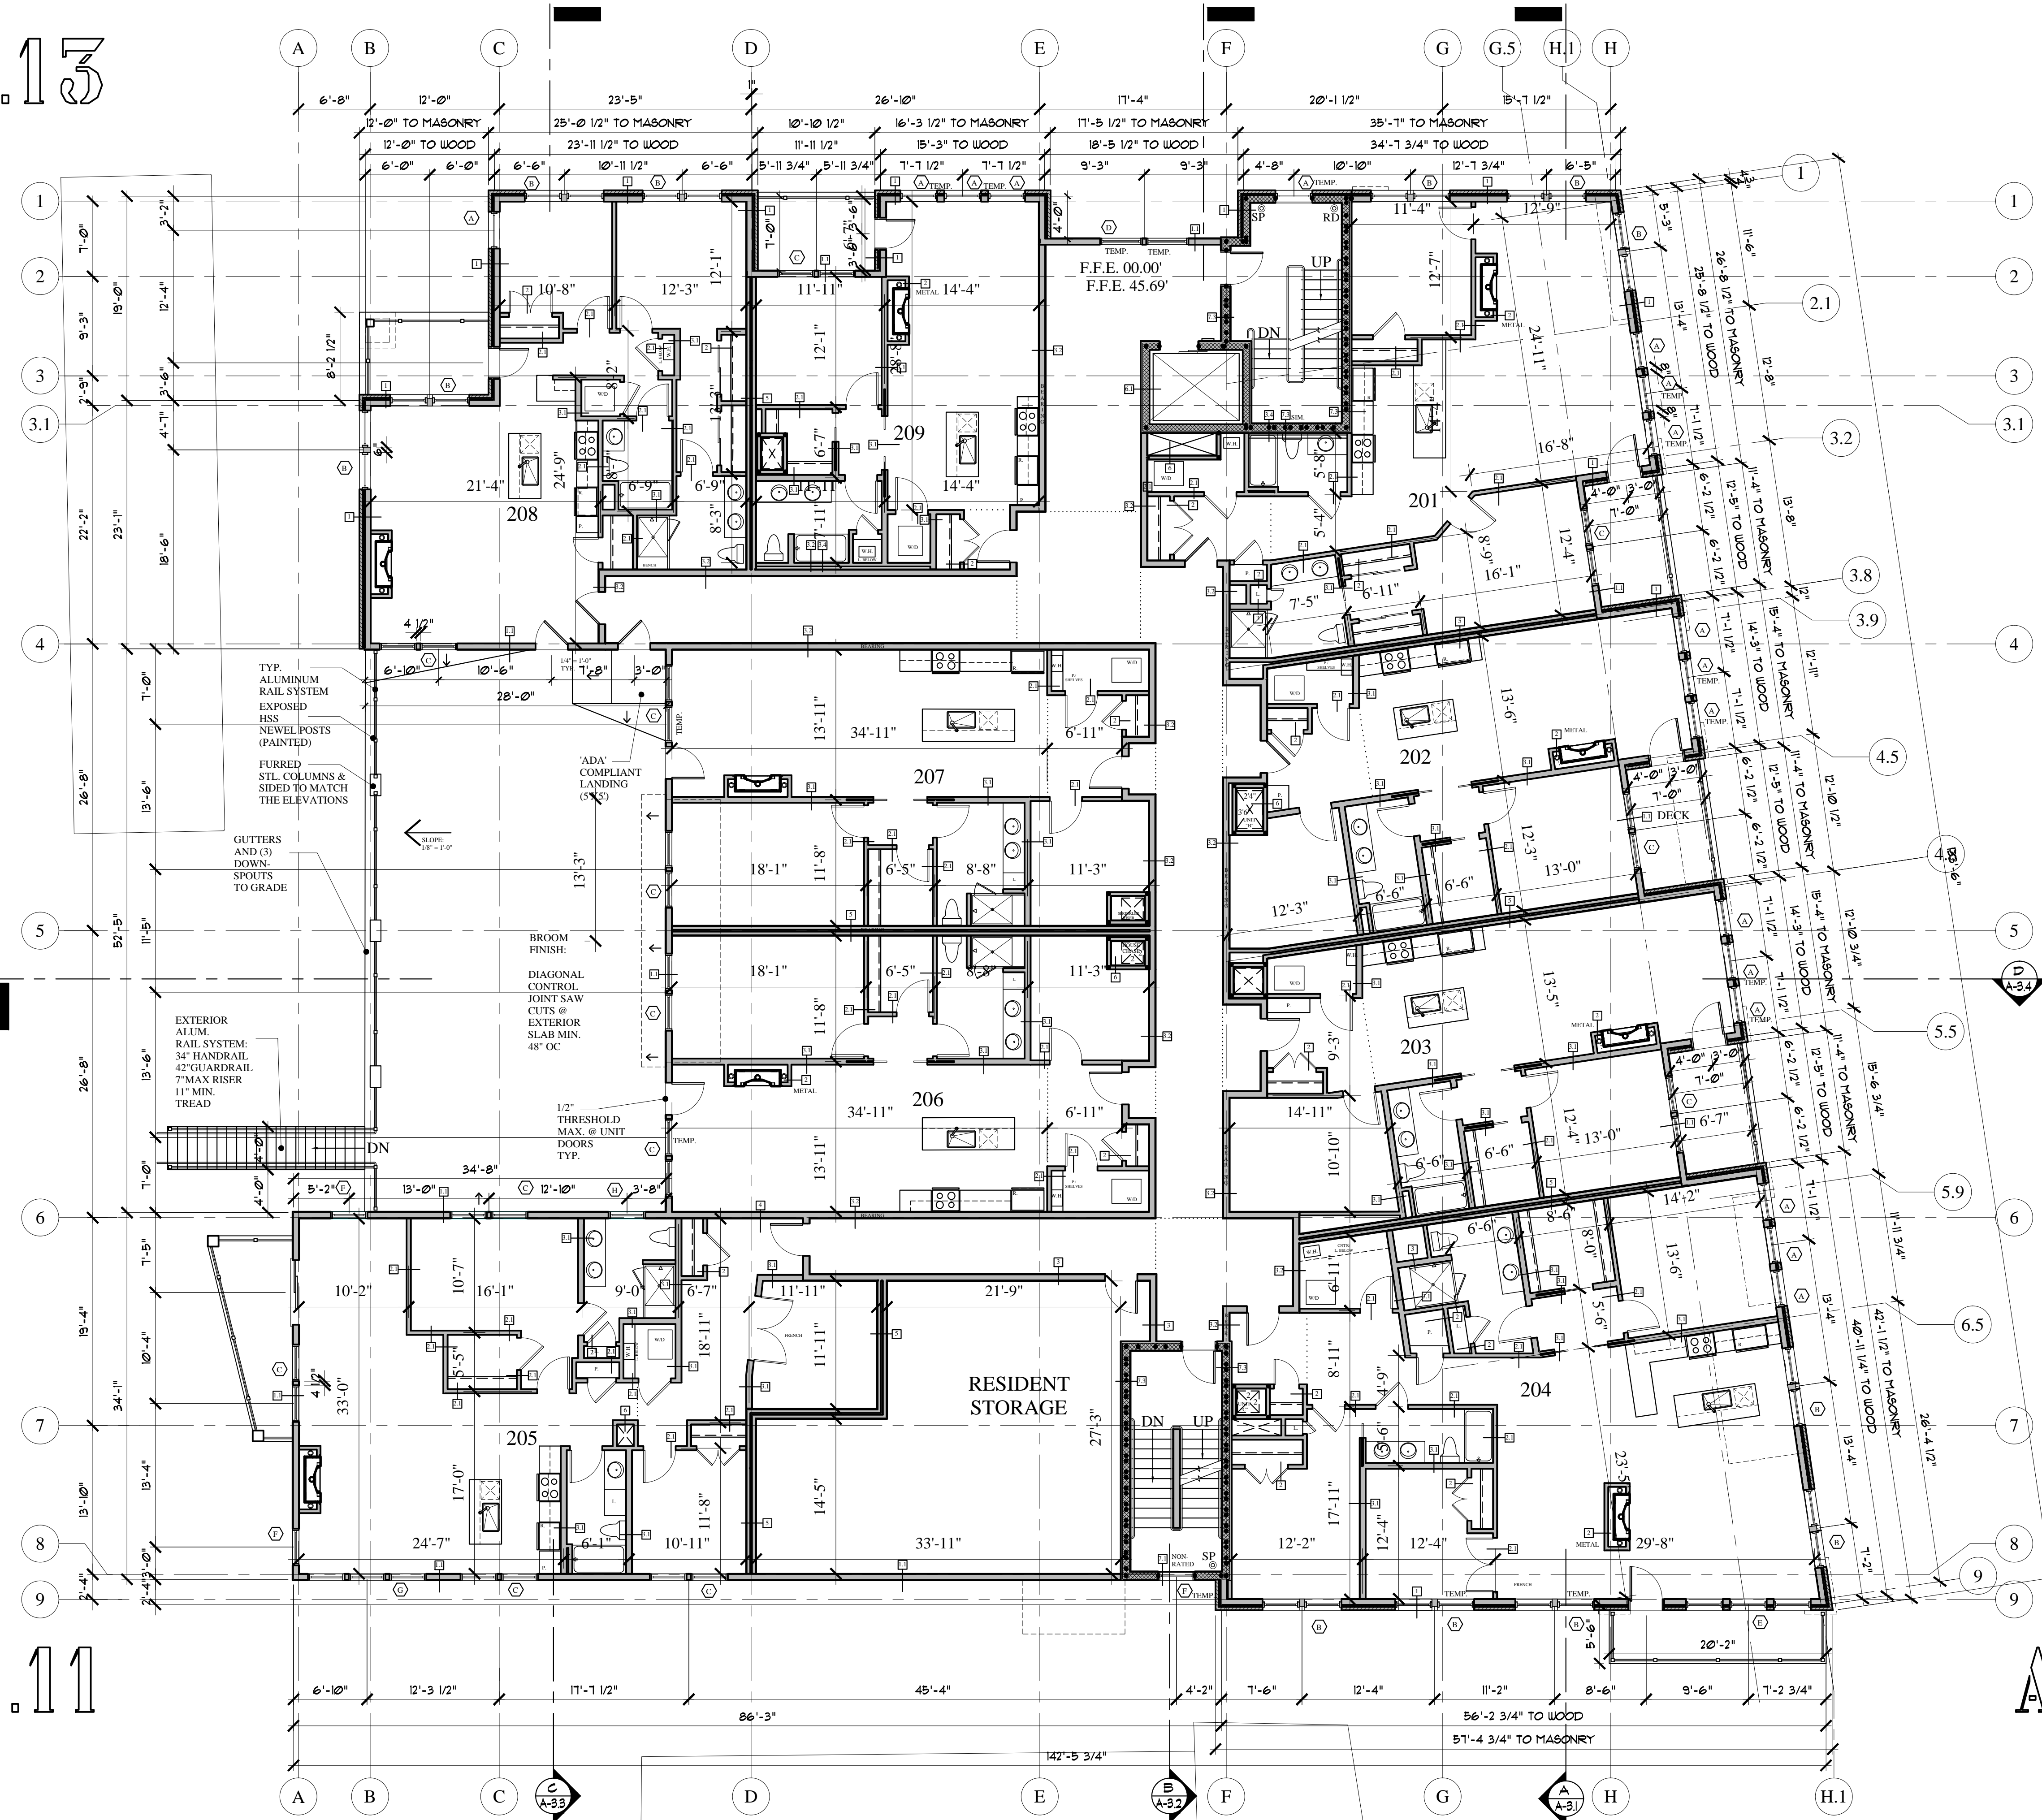

WALL LEGEND

STUD WALL	[Symbol]
CMU WALL	[Symbol]
BRICK WALL	[Symbol]
FIRE RATED WALL	[Symbol]
1/2 HOUR	[Symbol]
1 HOUR	[Symbol]
2 HOUR	[Symbol]

SECOND FLOOR PLAN
SCALE: 1/8"=1'-0"

FOUNDATION PERMIT
JULY 8, 2016



MARK
MUELLER
ARCHITECTS
A.I.A.
100 Commercial Street
Suite 205
Portland, Maine 04101
Phone: 207.774.9057
Email:
rfm@muellerarchitects.com

© COPYRIGHT 2016
MARK MUELLER ARCHITECTS

62

I
N
D
I
A

INDIA STREET
NEIGHBORHOOD
PORTLAND, MAINE

SECOND FLOOR PLAN

REVISIONS	DATE
	JUNE 2016
PROJECT	INDIA STREET
DRAWN BY	...
CHECK BY	MAM

A-1.2