


A-1.21

A-1.20

A-1.19

A-1.18

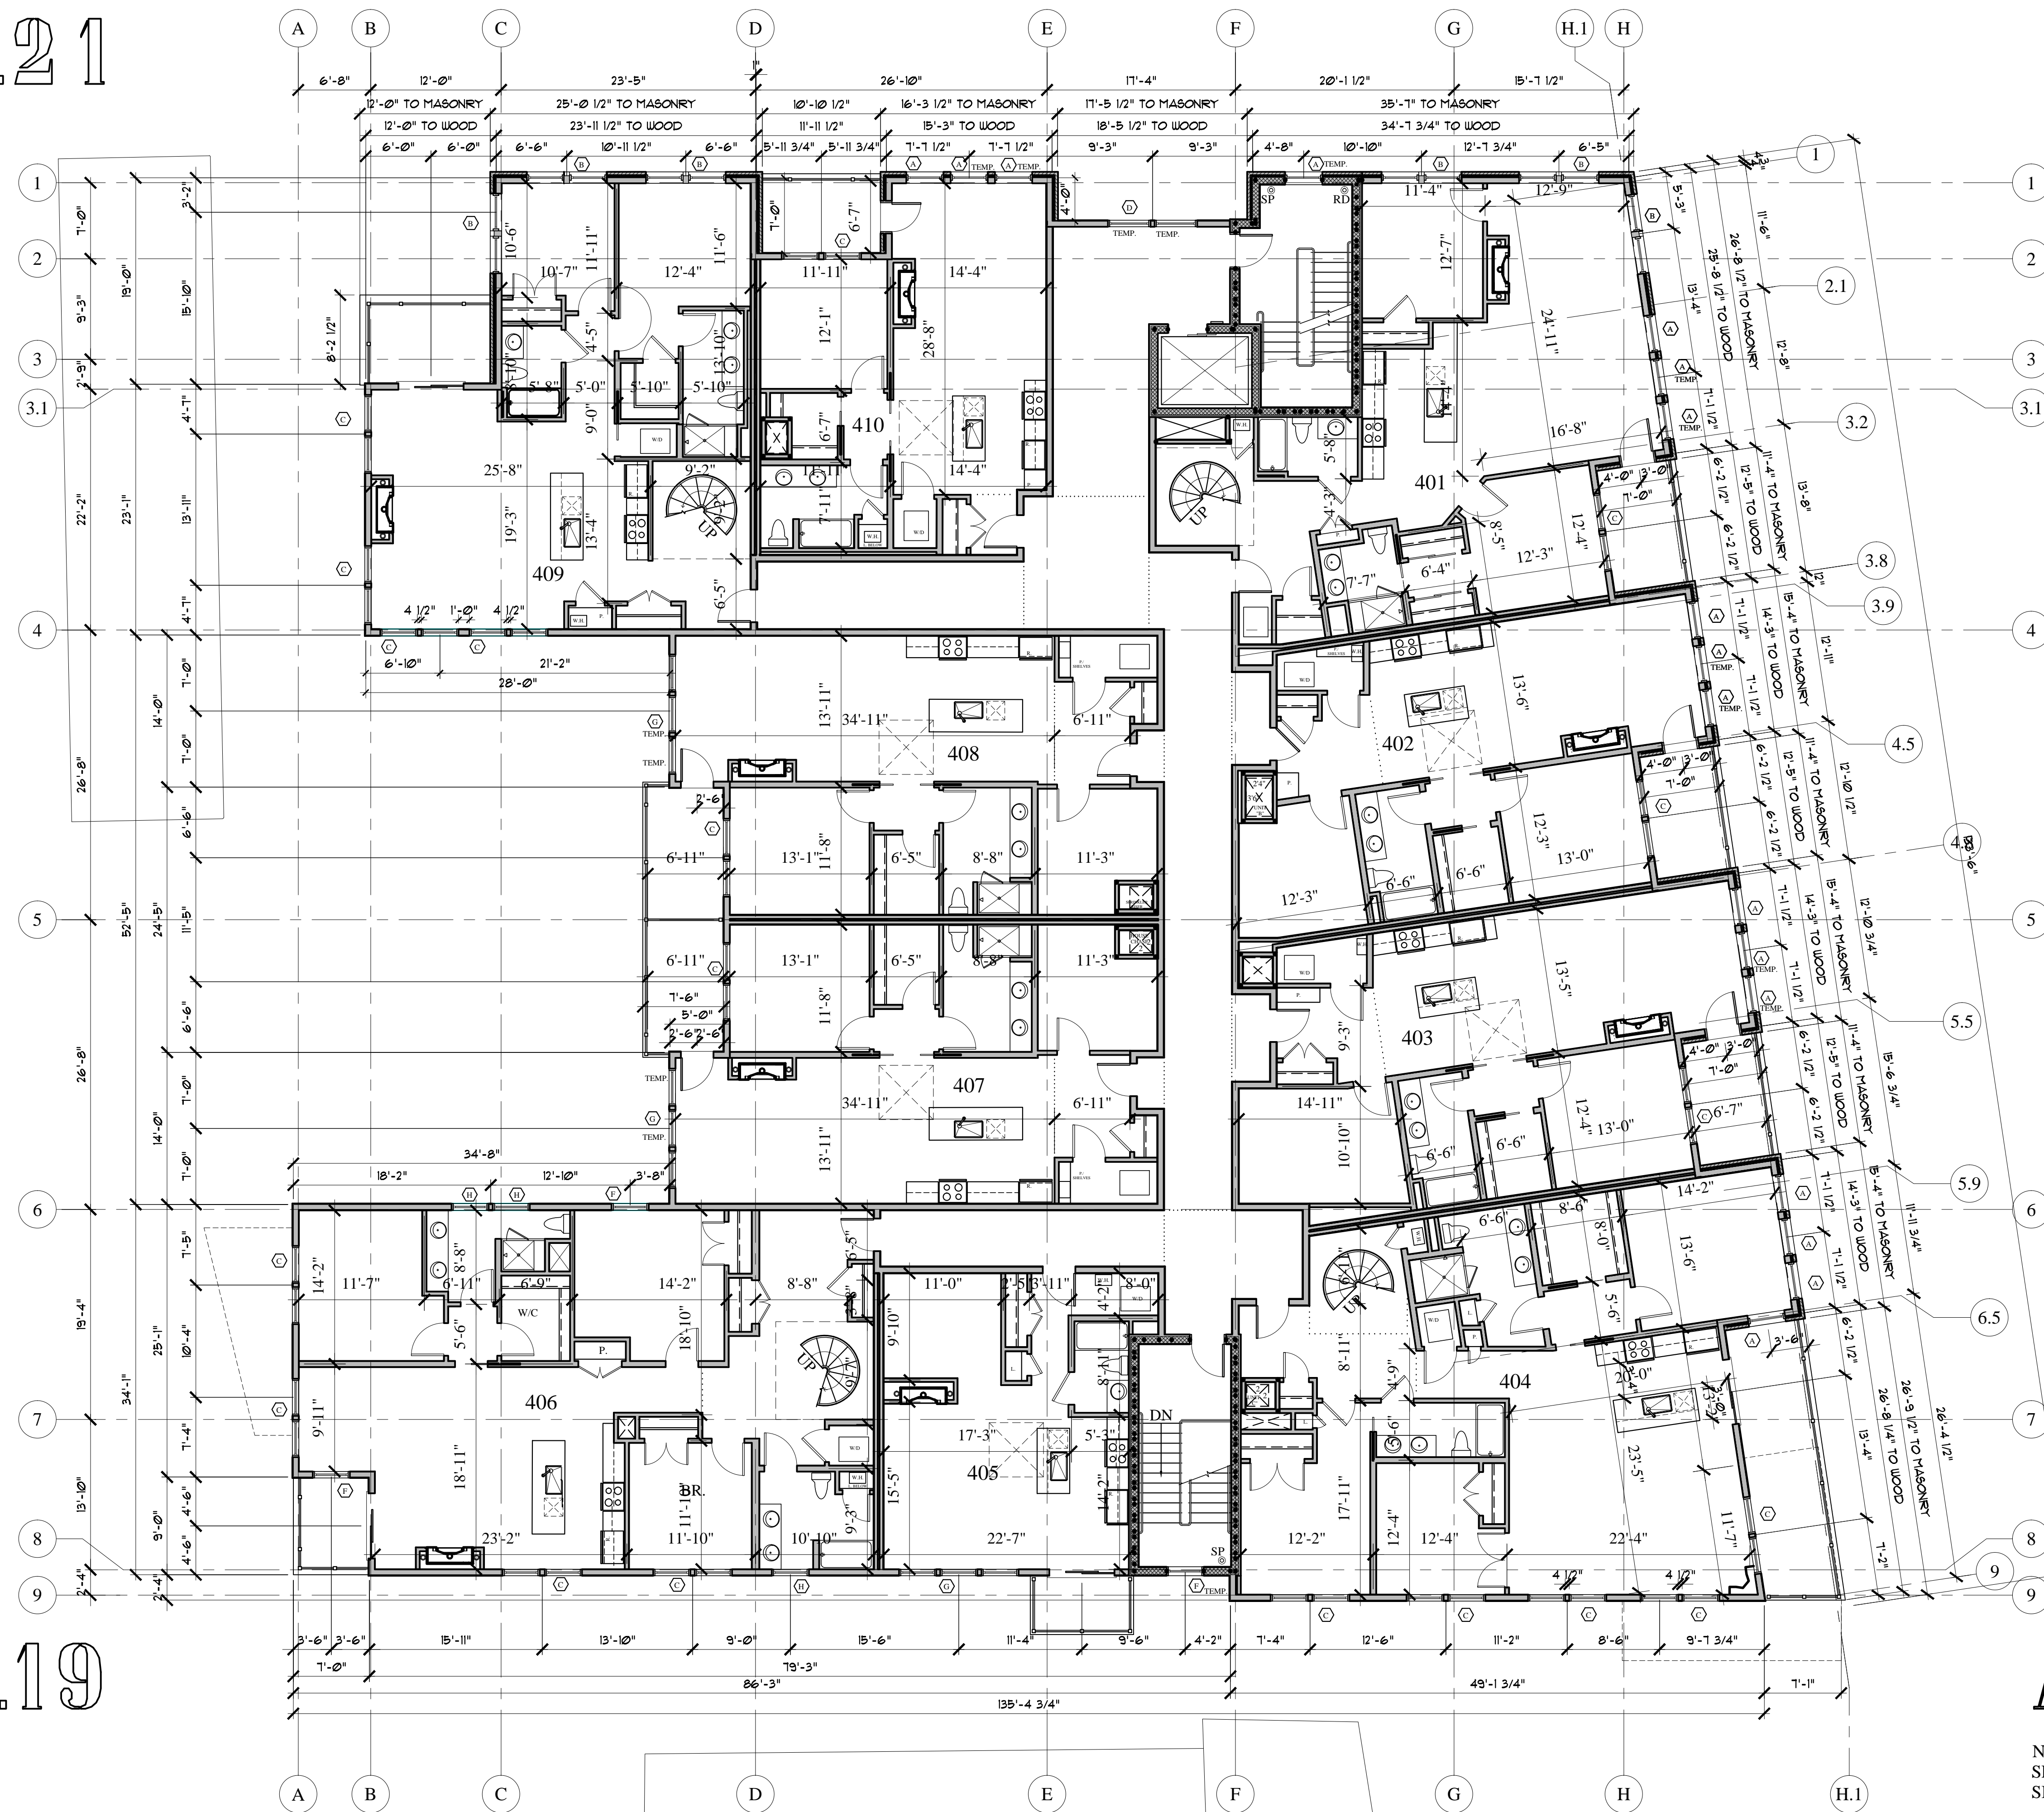

WALL LEGEND

STUD WALL	[Hatched pattern]
CMU WALL	[Hatched pattern]
BRICK WALL	[Hatched pattern]
FIRE RATED WALL	[Hatched pattern]
1/2 HOUR	[Dotted pattern]
1 HOUR	[Dotted pattern]
2 HOUR	[Dotted pattern]

FOURTH FLOOR PLAN  
SCALE: 1/8"=1'-0"

FOUNDATION PERMIT  
JULY 8, 2016

NOTE:  
SEE THE SECOND FLOOR PLAN FOR  
SIMILAR WALL AND DOOR TYPES



MARK  
MUELLER  
ARCHITECTS  
A.I.A.  
100 Commercial Street  
Suite 205  
Portland, Maine 04101  
Phone: 207.774.9057  
Email:  
rfi@muellerarchitects.com

© COPYRIGHT 2016  
MARK MUELLER ARCHITECTS

62

I  
N  
D  
I  
A

INDIA STREET  
NEIGHBORHOOD  
PORTLAND, MAINE

FOURTH FLOOR PLAN

REVISIONS

DATE	PROJECT	DRAWN BY	CHECK BY
JUNE 2016	INDIA STREET		MAM

A-1.4