


WALL LEGEND

| | |
|-----------------|--|
| STUD WALL | |
| CMU WALL | |
| BRICK WALL | |
| FIRE RATED WALL | |
| 1/2 HOUR | |
| 1 HOUR | |
| 2 HOUR | |

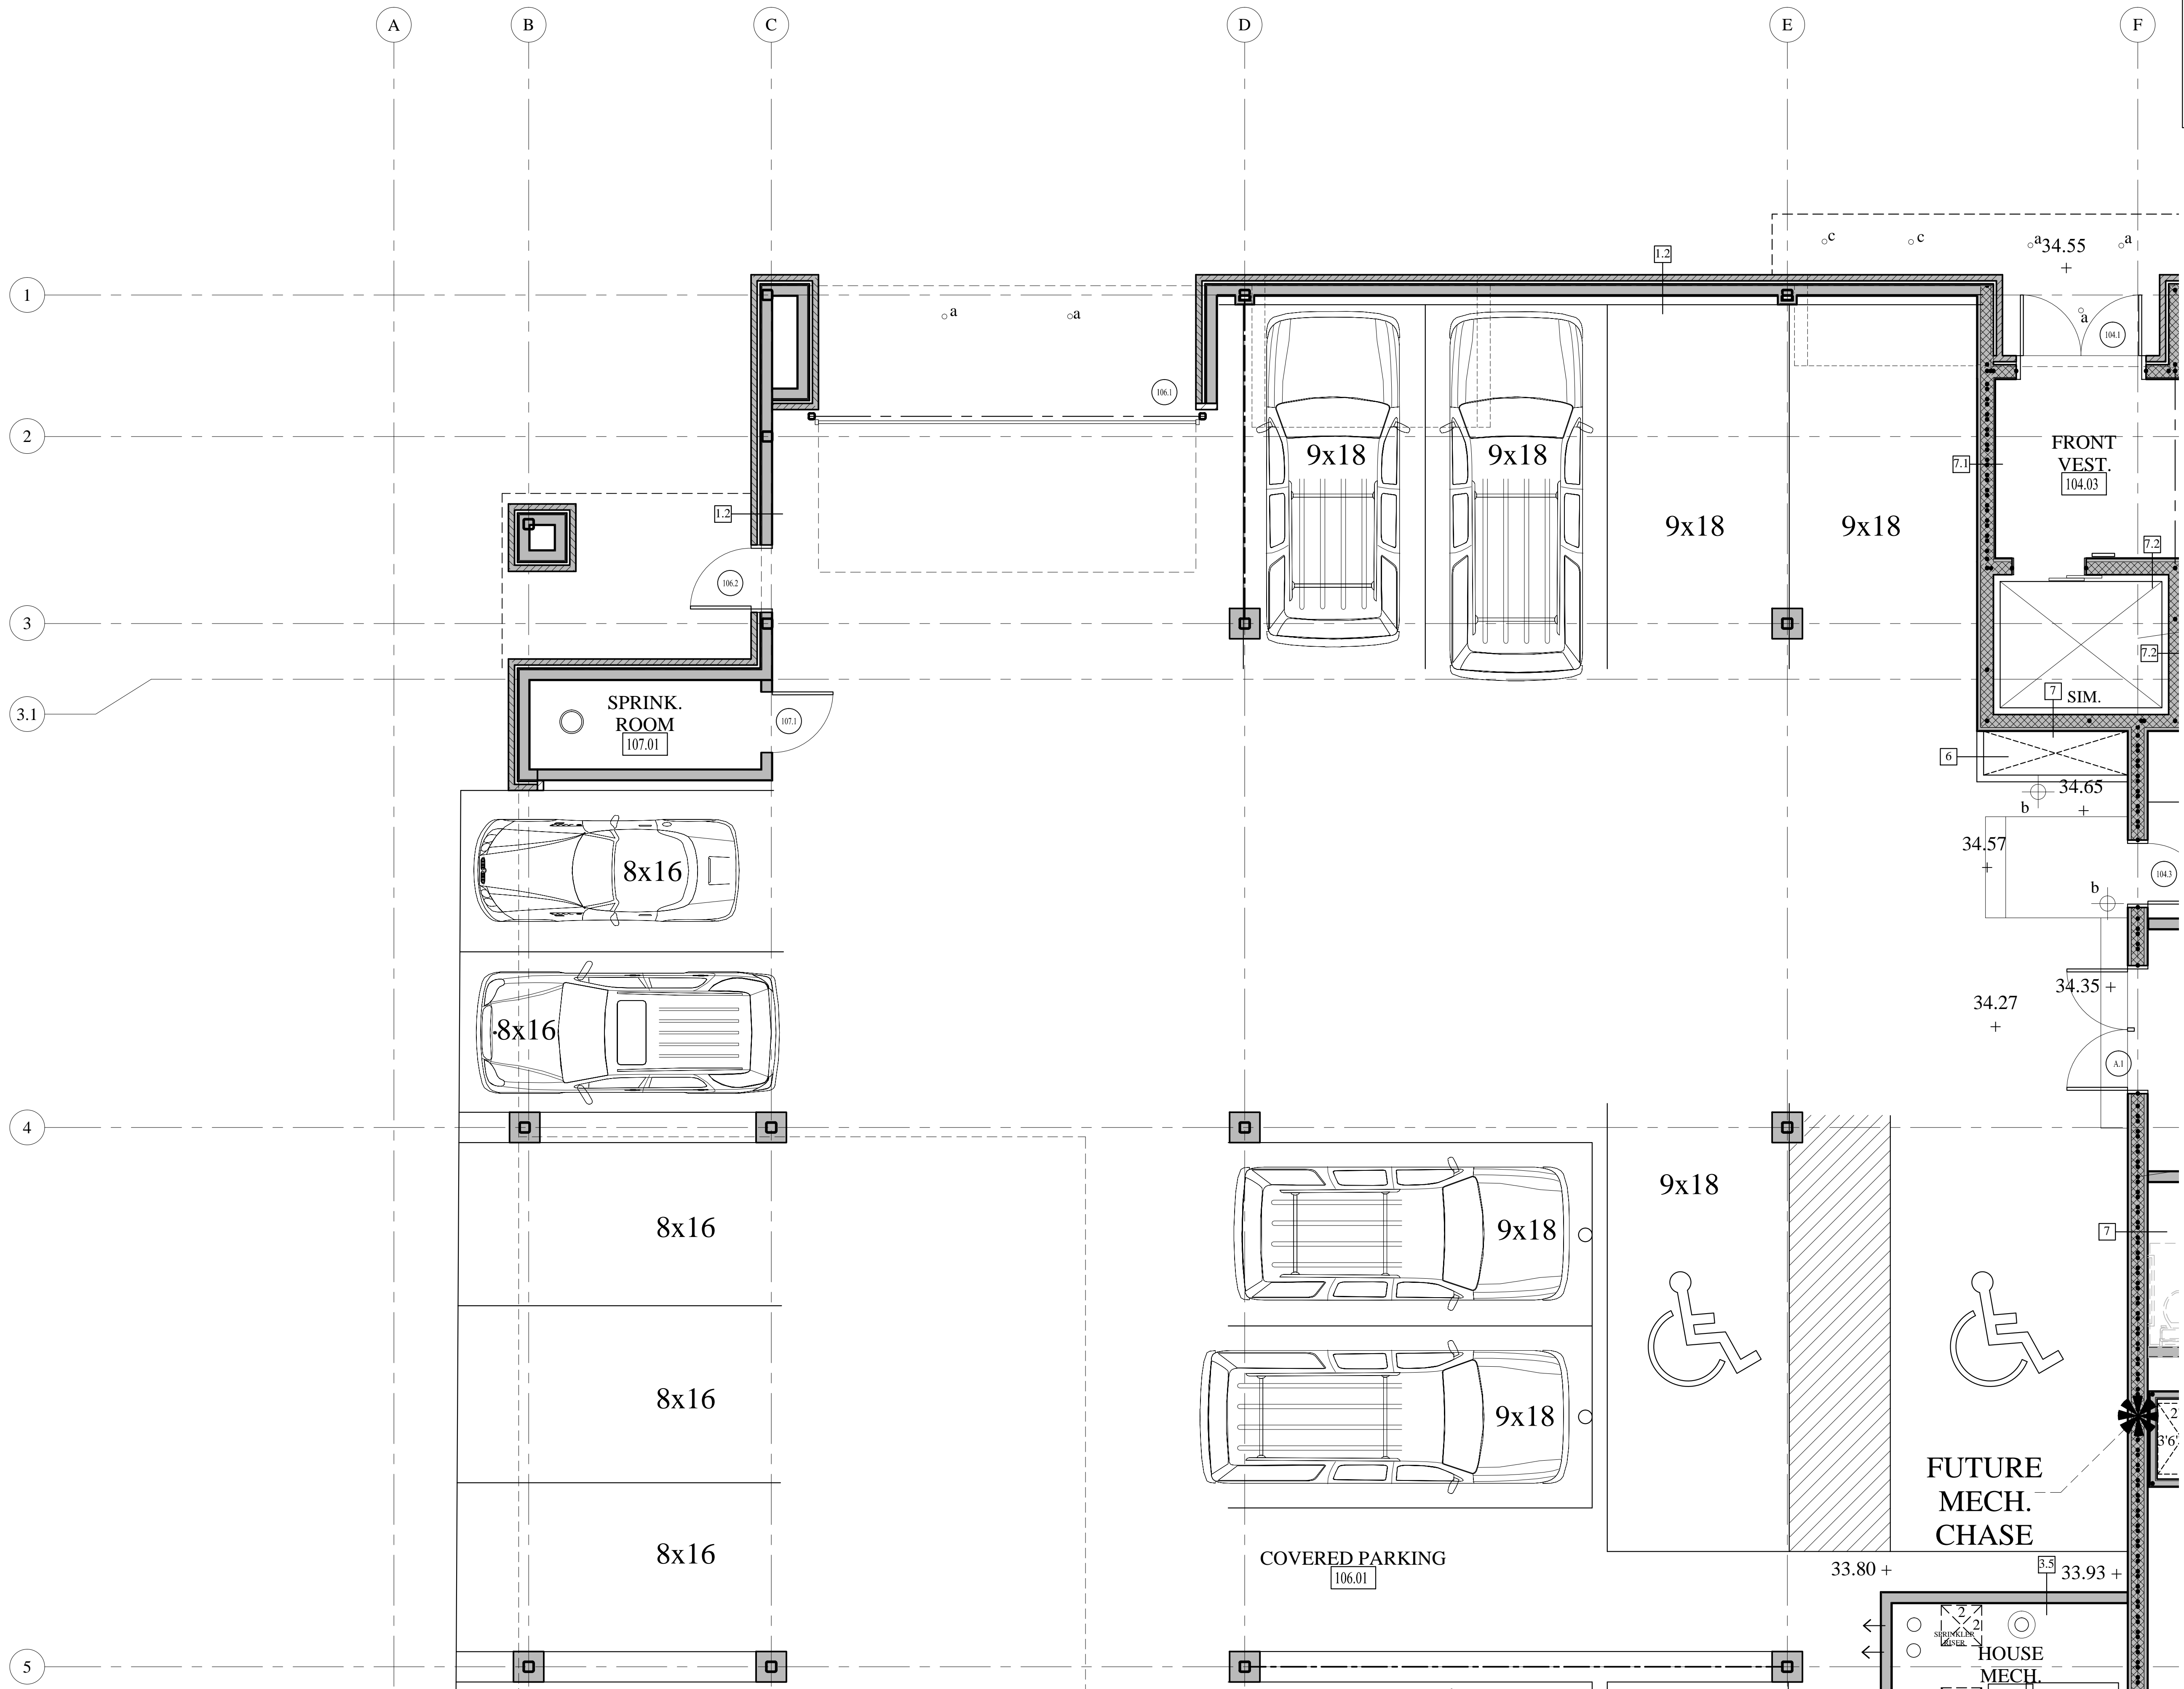

**MARK
MUELLER
ARCHITECTS**
A.I.A.
100 Commercial Street
Suite 205
Portland, Maine 04101
Phone: 207.774.9057
Email:
rfi@muellerarchitects.com

© COPYRIGHT 2016
MARK MUELLER ARCHITECTS

62

I
N
D
I
A

INDIA STREET
NEIGHBORHOOD
PORTLAND, MAINE

PARTIAL FIRST FLOOR PLAN 'D'

| | |
|-----------|--------------|
| REVISIONS | |
| DATE | JUNE 2016 |
| PROJECT | INDIA STREET |
| DRAWN BY | ... |
| CHECK BY | MAM |

PARTIAL FIRST FLOOR PLAN 'D'
SCALE: 1/4"=1'-0"

FOUNDATION PERMIT
JULY 8, 2016

A-1.9