


2ND FLOOR DOOR AND FRAME SCHEDULE

NUMBER	TYPE	DOOR SIZE			MATL	GLAZING	FRAME				FIRE RATING	MANUF.	MODEL	HDWR SET	NOTES	
		WD	HGT	THK			MATL	SILL	WALL DEPTH	JAMB						
201.1	11	3'-0"	7'-0"	1 3/4"	WOOD	--	WOOD	--	7 3/4"	--	20 MIN.	--	--	--	--	--
201.2	9	3'-0"	8'-0"	1 3/4"	CLAD	FULL LITE W/CHK RAIL	CLAD	ADA	12 5/8"	--	--	PELLA	450 SERIES	--	--	--
202.1	11	3'-0"	7'-0"	1 3/4"	WOOD	--	WOOD	--	7 3/4"	--	20 MIN.	--	--	--	--	--
202.2	9	3'-0"	8'-0"	1 3/4"	CLAD	FULL LITE W/CHK RAIL	CLAD	ADA	12 5/8"	--	--	PELLA	450 SERIES	--	--	--
203.1	11	3'-0"	7'-0"	1 3/4"	WOOD	--	WOOD	--	7 3/4"	--	20 MIN.	--	--	--	--	--
203.2	9	3'-0"	8'-0"	1 3/4"	CLAD	FULL LITE W/CHK RAIL	CLAD	ADA	12 5/8"	--	--	PELLA	450 SERIES	--	--	--
204.1	11	3'-0"	7'-0"	1 3/4"	WOOD	--	WOOD	--	7 3/4"	--	20 MIN.	--	--	--	--	--
204.2	9	3'-0"	8'-0"	1 3/4"	CLAD	FULL LITE W/CHK RAIL	CLAD	ADA	12 5/8"	--	--	PELLA	450 SERIES	--	--	--
205.1	11	3'-0"	7'-0"	1 3/4"	WOOD	--	WOOD	--	7 3/4"	--	20 MIN.	--	--	--	--	--
205.2	7	6'-0"	8'-0"	1 3/4"	CLAD	FULL LITE W/CHK RAIL	CLAD	ADA	7 1/4"	--	--	PELLA	450 SERIES	--	--	--
206.1	11	3'-0"	7'-0"	1 3/4"	WOOD	--	WOOD	--	7 3/4"	--	20 MIN.	--	--	--	--	--
206.2	9	3'-0"	8'-0"	1 3/4"	CLAD	FULL LITE W/CHK RAIL	CLAD	ADA	7 1/4"	--	--	PELLA	450 SERIES	--	--	--
207.1	11	3'-0"	7'-0"	1 3/4"	WOOD	--	WOOD	--	7 3/4"	--	20 MIN.	--	--	--	--	--
207.2	9	3'-0"	8'-0"	1 3/4"	CLAD	FULL LITE W/CHK RAIL	CLAD	ADA	7 1/4"	--	--	PELLA	450 SERIES	--	--	--
208.1	11	3'-0"	7'-0"	1 3/4"	WOOD	--	WOOD	--	7 3/4"	--	20 MIN.	--	--	--	--	--
208.2	9	3'-0"	8'-0"	1 3/4"	CLAD	FULL LITE W/CHK RAIL	CLAD	ADA	7 1/4"	--	--	PELLA	450 SERIES	--	--	--
208.3	9	2'-8"	8'-0"	1 3/4"	CLAD	FULL LITE W/CHK RAIL	CLAD	ADA	12 5/8"	--	--	PELLA	450 SERIES	--	--	--
209.1	11	3'-0"	7'-0"	1 3/4"	WOOD	--	WOOD	--	7 3/4"	--	20 MIN.	--	--	--	--	--
209.2	9	2'-8"	8'-0"	1 3/4"	CLAD	FULL LITE W/CHK RAIL	CLAD	ADA	12 5/8"	--	--	PELLA	450 SERIES	--	--	--
210.1	16	3'-0"	7'-0"	1 3/4"	WOOD	--	METAL	--	11"	--	90 MIN.	--	--	--	--	--
210.2	16	3'-0"	7'-0"	1 3/4"	WOOD	--	METAL	--	11"	--	90 MIN.	--	--	--	--	--
211.1	11	3'-0"	7'-0"	1 3/4"	WOOD	--	METAL	--	11"	--	20 MIN.	--	--	--	--	--
211.2	6.1	3'-0"	8'-0"	1 3/4"	METAL	FULL LITE W/CHK RAIL	METAL	ADA	7 3/4"	--	--	--	--	--	--	--
A.1	12	3'-0"	6'-8"	1 3/8"	WOOD	--	WOOD	--	6 3/4"	--	--	--	--	--	--	--
A.2	12	2'-8"	6'-8"	1 3/8"	WOOD	--	WOOD	--	6 3/4"	--	--	--	--	--	--	--
A.3	12	2'-6"	6'-8"	1 3/8"	WOOD	--	WOOD	--	6 3/4"	--	--	--	--	--	--	--
A.4	12	2'-0"	6'-8"	1 3/8"	WOOD	--	WOOD	--	6 3/4"	--	--	--	--	--	--	--
A.5	12	1'-8"	6'-8"	1 3/8"	WOOD	--	WOOD	--	6 3/4"	--	--	--	--	--	--	--
A.6	12	1'-6"	6'-8"	1 3/8"	WOOD	--	WOOD	--	6 3/4"	--	--	--	--	--	--	--
A.7	12	1'-2"	6'-8"	1 3/8"	WOOD	--	WOOD	--	6 3/4"	--	--	--	--	--	--	--
A.8	12	2'-4"	6'-8"	1 3/8"	WOOD	--	WOOD	--	6 3/4"	--	--	--	--	--	--	--
B.1	13	4'-0"	6'-8"	1 3/8"	WOOD	--	WOOD	--	6 3/4"	--	--	--	--	--	--	--
B.2	13	5'-0"	7'-0"	1 3/8"	WOOD	--	WOOD	--	6 3/4"	--	--	--	--	--	--	--
B.3	13	3'-0"	6'-8"	1 3/8"	WOOD	--	WOOD	--	6 3/4"	--	--	--	--	--	--	--
B.4	13	6'-0"	6'-8"	1 3/8"	WOOD	--	WOOD	--	6 3/4"	--	--	--	--	--	--	--
C.1	12	2'-8"	6'-8"	1 3/8"	WOOD	--	WOOD	--	6 3/4"	--	--	--	--	--	--	--
C.2	13	4'-0"	6'-8"	1 3/8"	WOOD	--	WOOD	--	6 3/4"	--	--	--	--	--	--	--
C.3	13	6'-0"	6'-8"	1 3/8"	WOOD	--	WOOD	--	6 3/4"	--	--	--	--	--	--	--
C.4	12	3'-0"	6'-8"	1 3/8"	WOOD	--	WOOD	--	6 3/4"	--	--	--	--	--	--	--
C.5	13	5'-0"	6'-8"	1 3/8"	WOOD	--	WOOD	--	6 3/4"	--	--	--	--	--	--	--
D.1	13	5'-0"	6'-8"	1 3/8"	WOOD	--	WOOD	--	6 3/4"	--	--	--	--	--	--	--
D.2	13	6'-0"	6'-8"	1 3/8"	WOOD	--	WOOD	--	6 3/4"	--	--	--	--	--	--	--

1ST FLOOR DOOR AND FRAME SCHEDULE

NUMBER	TYPE	DOOR SIZE			MATL	GLAZING	FRAME				FIRE RATING	MANUF.	MODEL	HDWR SET	NOTES	
		WD	HGT	THK			MATL	SILL	WALL DEPTH	JAMB						
1	101.1	7'-9"	8'-8 1/4"	1 3/4"	ALUM.	--	ALUM.	--	6 3/4"	--	--	--	--	--	--	--
5	101.2	3'-0"	7'-0"	1 3/4"	WOOD	--	METAL	--	7 3/4"	--	--	--	--	--	--	--
1	102.1	10'-3"	10'-2"	1 3/4"	ALUM.	--	ALUM.	--	6 3/4"	--	--	--	--	--	--	--
3	102.2	3'-0"	7'-0"	1 3/4"	METAL	--	METAL	--	12 1/8"	--	90 MIN.	--	--	--	--	--
1	103.1	8'-1"	11'-3 1/4"	1 3/4"	ALUM.	--	ALUM.	--	6 3/4"	--	--	--	--	--	--	--
3	103.2	3'-0"	7'-0"	1 3/4"	METAL	--	METAL	--	12 1/8"	--	90 MIN.	--	--	--	--	--
2	104.1	6'-0"	8'-0"	1 3/4"	ALUM.	--	ALUM.	--	14 1/8"	--	90 MIN.	--	--	--	--	--
5	104.2	3'-0"	7'-0"	1 3/4"	WOOD	--	METAL	--	8"	--	90 MIN.	--	--	--	--	--
3	104.3	3'-0"	7'-0"	1 3/4"	METAL	--	METAL	--	12 1/8"	--	90 MIN.	--	--	--	--	--
3	104.4	3'-0"	7'-0"	1 3/4"	METAL	--	METAL	--	11"	--	90 MIN.	--	--	--	--	--
3	104.5	3'-0"	7'-0"	1 3/4"	METAL	--	METAL	--	11"	--	90 MIN.	--	--	--	--	--
6	104.6	3'-0"	7'-0"	1 3/4"	METAL	TWO LITE	METAL	--	9 7/8"	--	--	--	--	--	--	--
4	105.1	6'-0"	7'-0"	1 3/4"	METAL	--	METAL	--	12 1/8"	--	90 MIN.	--	--	--	--	REMOVABLE ASTRAGAL
3	105.2	3'-0"	7'-0"	1 3/4"	METAL	--	METAL	--	6 3/4"	--	--	--	--	--	--	--
3	105.3	3'-0"	7'-0"	1 3/4"	METAL	--	METAL	--	6 3/4"	--	--	--	--	--	--	--
3	105.4	3'-0"	7'-0"	1 3/4"	METAL	--	METAL	--	6 3/4"	--	90 MIN.	--	--	--	--	--
--	106.1	18'-8"	7'-3 1/2"	1 3/4"	METAL	--	METAL	--	3"	--	--	COOKSON	--	--	--	TIGHT INSTALLATION OPERATOR & COIL
6	106.2	3'-0"	7'-0"	1 3/4"	WOOD	TWO LITE	METAL	--	12 5/8"	--	--	--	--	--	--	--
5	107.1	3'-0"	7'-0"	1 3/4"	METAL	--	METAL	--	6 3/4"	--	--	--	--	--	--	--

DOORS

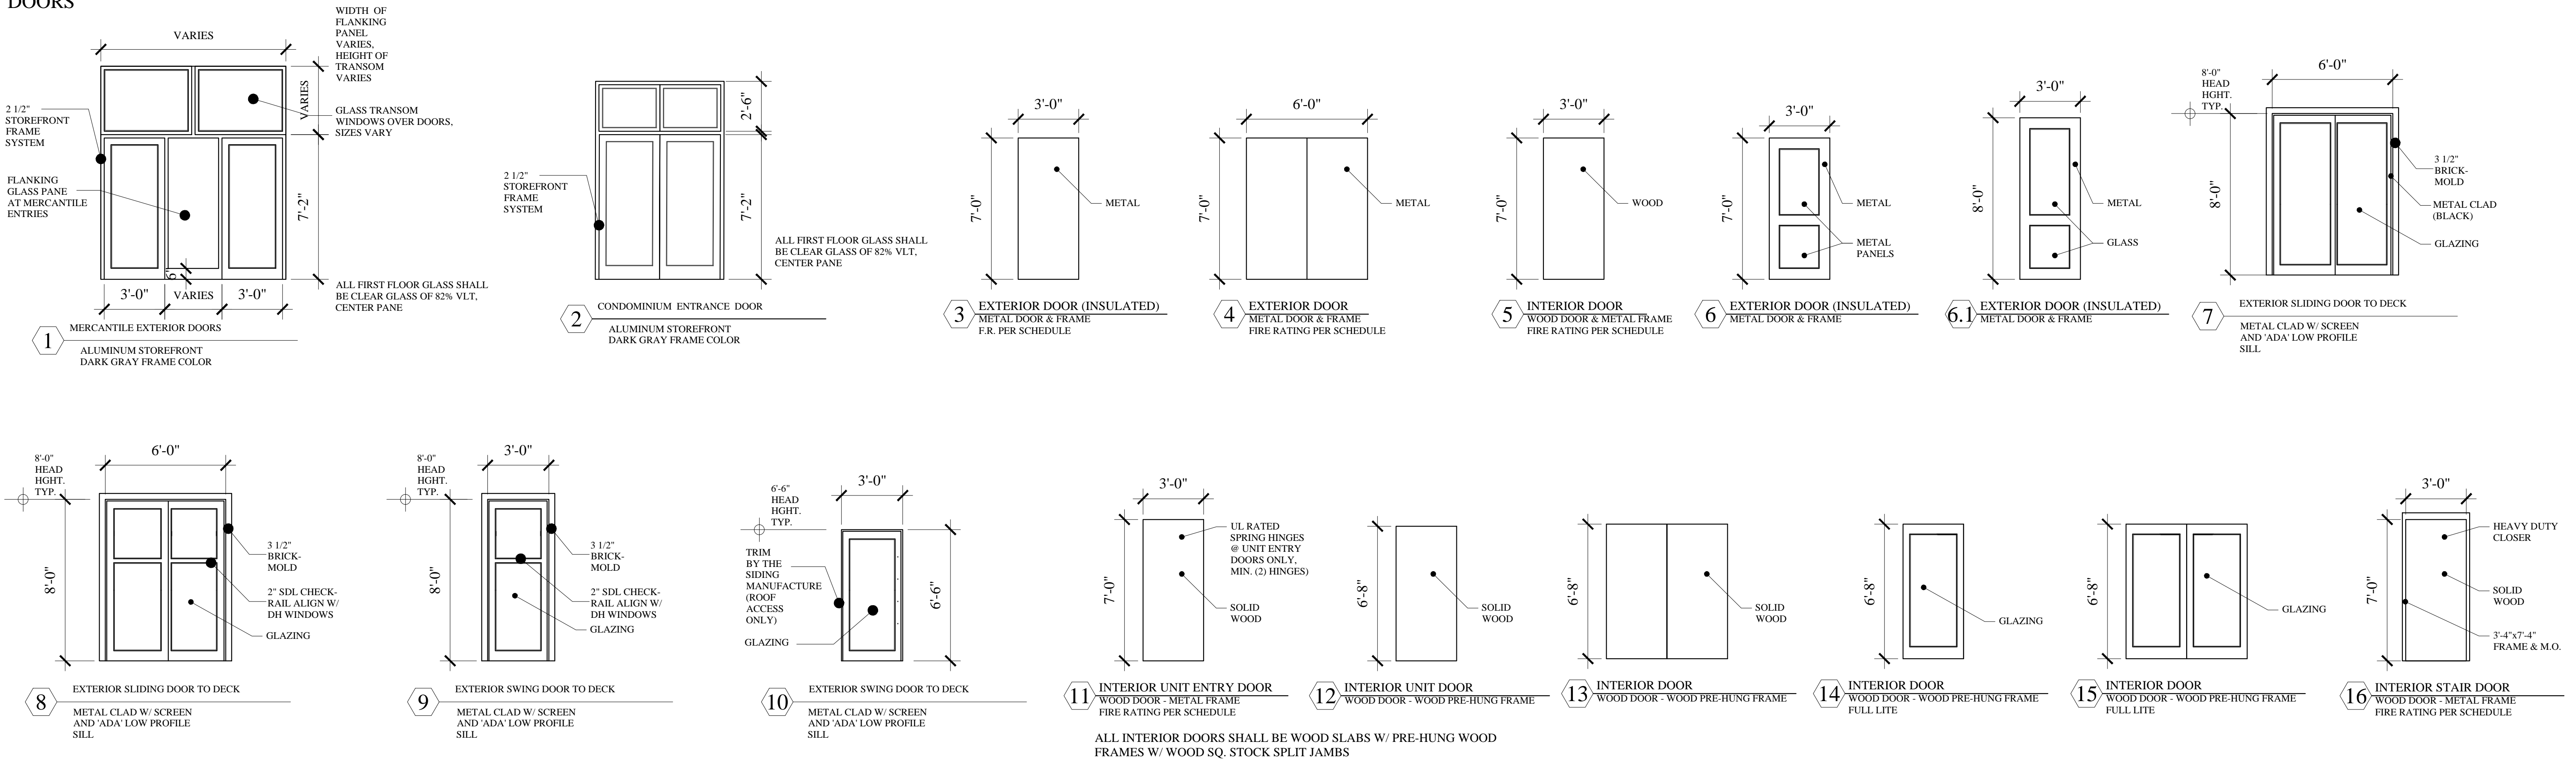

DOOR HARDWARE:
 EXTERIOR 1: STAINLESS STEEL APPLICATION W/ ELECTRONIC ACCESS CARD READER
 EXTERIOR 2: STAINLESS STEEL APPLICATION W/ THUMB LATCH
 EXTERIOR 3: BRUSHED NICKEL LEVER HARDWARE W/ THUMB LATCH
 EXTERIOR 4: BRUSHED NICKEL LEVER HARDWARE W/ ELECTRONIC ACCESS CARD READER & PANIC HARDWARE @ INTERIOR
 EXTERIOR 5: BRUSHED NICKEL LEVER HARDWARE KEYED (HOUSE MASTER)
 INTERIOR 1: BRUSHED NICKEL LEVER HARDWARE W/ ELECTRONIC ACCESS CARD READER
 INTERIOR 2: BRUSHED NICKEL LEVER HARDWARE PRIVACY SET
 INTERIOR 3: BRUSHED NICKEL LEVER HARDWARE PASSAGE
 INTERIOR 4: BRUSHED NICKEL LEVER HARDWARE KEYED (HOUSE MASTER)
 INTERIOR 5: BRUSHED NICKEL LEVER HARDWARE (HIS & HERS HARDWARE W/ MAG. HOLD)
 INTERIOR 6: BRUSHED NICKEL LEVER HARDWARE EXIT

ALL HARDWARE SHALL BE:
 - COMMERCIAL GRADE @ ALL EXTERIOR, COMMON & ENTRY DOORS
 - STAINLESS STEEL HINGES AT ALL EXTERIOR DOORS
 - SCHLAGE/ SERGEANT OR EQUAL
 - ADA LEVER HANDLE
 - RESIDENTIAL GRADE @ INTERIORS
 - MILL FINISHED BRUSHED NICKEL
 - STAINLESS STEEL @ EXTERIOR
 - PROVIDE DOOR STOPS @ ALL INTERIOR UNIT DOORS OPENING INTO OPPOSING WALLS AND WINDOWS

GENERAL CONTRACTOR & DOOR WINDOW REPRESENTATIVE SHALL CONDUCT AN ON-SITE MEETING FOR REQUIRED INSTALLATION METHODS FOR WARRANTY COMPLIANCE. REPRESENTATIVE SHALL PERFORM FIELD INSPECTION OF INSTALLATIONS & PROVIDE WARRANTY CERTIFICATE.



**MARK
MUELLER
ARCHITECTS**

A.I.A.

100 Commercial Street
 Suite 205
 Portland, Maine 04101
 Phone: 207.774.9057
 Email: rfm@muellerarchitects.com

© CCP/FRIEHT 2016
 MARK MUELLER ARCHITECTS

62

**I
N
D
I
A**

INDIA STREET
 NEIGHBORHOOD
 PORTLAND, MAINE

DOOR SCHEDULE

DATE	JUNE 2016
PROJECT	INDIA STREET
DRAWN BY	...
CHECK BY	MM

FOUNDATION PERMIT
 JULY 8, 2016

A1.22