


4TH FLOOR & ROOF DOOR AND FRAME SCHEDULE

Table with columns: DOOR (NUMBER, TYPE, SIZE: WD, HGT, THK, MATL, GLAZING), FRAME (MATL, SILL, WALL DEPTH, JAMB), FIRE RATING, MANUF., MODEL, HDWR SET, NOTES.

3RD FLOOR DOOR AND FRAME SCHEDULE

Table with columns: DOOR (NUMBER, TYPE, SIZE: WD, HGT, THK, MATL, GLAZING), FRAME (MATL, SILL, WALL DEPTH, JAMB), FIRE RATING, MANUF., MODEL, HDWR SET, NOTES.

DOORS

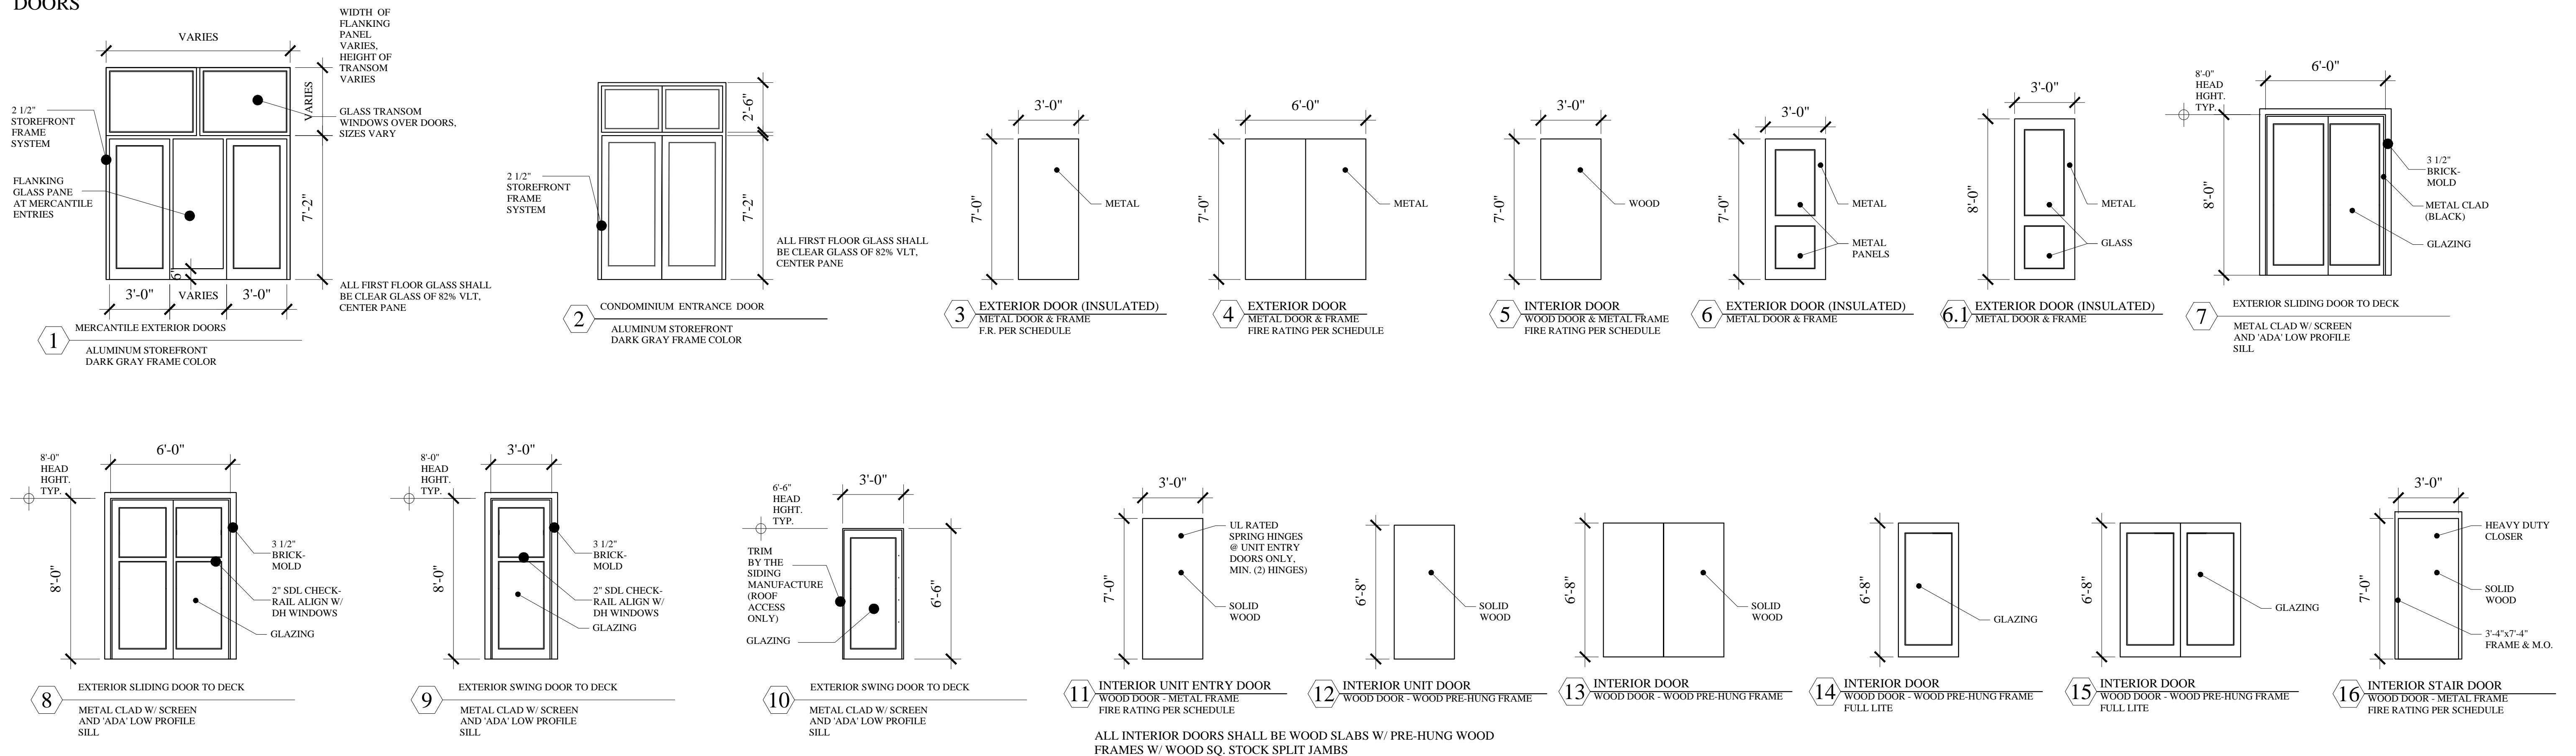


DOOR HARDWARE:

- EXTERIOR 1: STAINLESS STEEL APPLICATION W/ ELECTRONIC ACCESS CARD READER
EXTERIOR 2: STAINLESS STEEL APPLICATION W/ THUMB LATCH
EXTERIOR 3: BRUSHED NICKEL LEVER HARDWARE W/ THUMB LATCH
EXTERIOR 4: BRUSHED NICKEL LEVER HARDWARE W/ ELECTRONIC ACCESS CARD READER & PANIC HARDWARE @ INTERIOR
EXTERIOR 5: BRUSHED NICKEL LEVER HARDWARE KEYED (HOUSE MASTER)
INTERIOR 1: BRUSHED NICKEL LEVER HARDWARE W/ ELECTRONIC ACCESS CARD READER
INTERIOR 2: BRUSHED NICKEL LEVER HARDWARE PRIVACY SET
INTERIOR 3: BRUSHED NICKEL LEVER HARDWARE PASSAGE
INTERIOR 4: BRUSHED NICKEL LEVER HARDWARE KEYED (HOUSE MASTER)
INTERIOR 5: BRUSHED NICKEL LEVER HARDWARE (HIS & HERS HARDWARE W/ MAG. HOLD)
INTERIOR 6: BRUSHED NICKEL LEVER HARDWARE EXT

- ALL HARDWARE SHALL BE:
-COMMERCIAL GRADE @ ALL EXTERIOR, COMMON & ENTRY DOORS
-STAINLESS STEEL HINGES AT ALL EXTERIOR DOORS
-SCHLAGE/ SERGEANT OR EQUAL
-'ADA' LEVER HANDLE
-RESIDENTIAL GRADE @ INTERIORS
-MILL FINISHED BRUSHED NICKEL
-STAINLESS STEEL @ EXTERIOR
-PROVIDE DOOR STOPS @ ALL INTERIOR UNIT DOORS OPENING INTO OPPOSING WALLS AND WINDOWS

GENERAL CONTRACTOR & DOOR/WINDOW REPRESENTATIVE SHALL CONDUCT AN ON-SITE MEETING FOR REQUIRED INSTALLATION METHODS FOR WARRANTY COMPLIANCE. REPRESENTATIVE SHALL PERFORM FIELD INSPECTION OF INSTALLATIONS & PROVIDE WARRANTY CERTIFICATE.

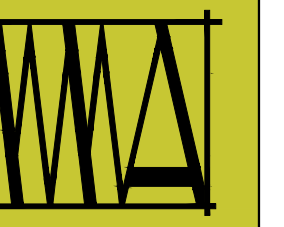

MARK MUELLER ARCHITECTS

A.I.A.
100 Commercial Street
Suite 205
Portland, Maine 04101
Phone: 207.774.9057
Email: rfm@muellerarchitects.com

© COPYRIGHT 2016 MARK MUELLER ARCHITECTS

62

INDIA

INDIA STREET NEIGHBORHOOD PORTLAND, MAINE

DOOR SCHEDULE

REVISIONS
DATE
PROJECT
INDIA STREET
DRAWN BY
CHECK BY
MAM

FOUNDATION PERMIT
JULY 8, 2016

A1.23