



MARK MUELLER ARCHITECTS
A.I.A.
100 Commercial Street
Suite 205
Portland, Maine 04101
Phone: 207.774.9057
Email: rfm@muellerarchitects.com

© COPYRIGHT 2016
MARK MUELLER ARCHITECTS

62





I
N
D
I
A

INDIA STREET
NEIGHBORHOOD
PORTLAND, MAINE

WALL SECTIONS

REVISIONS
DATE
JUNE 2016
PROJECT
INDIA STREET
DRAWN BY
...
CHECK BY
MAM

A-3.6

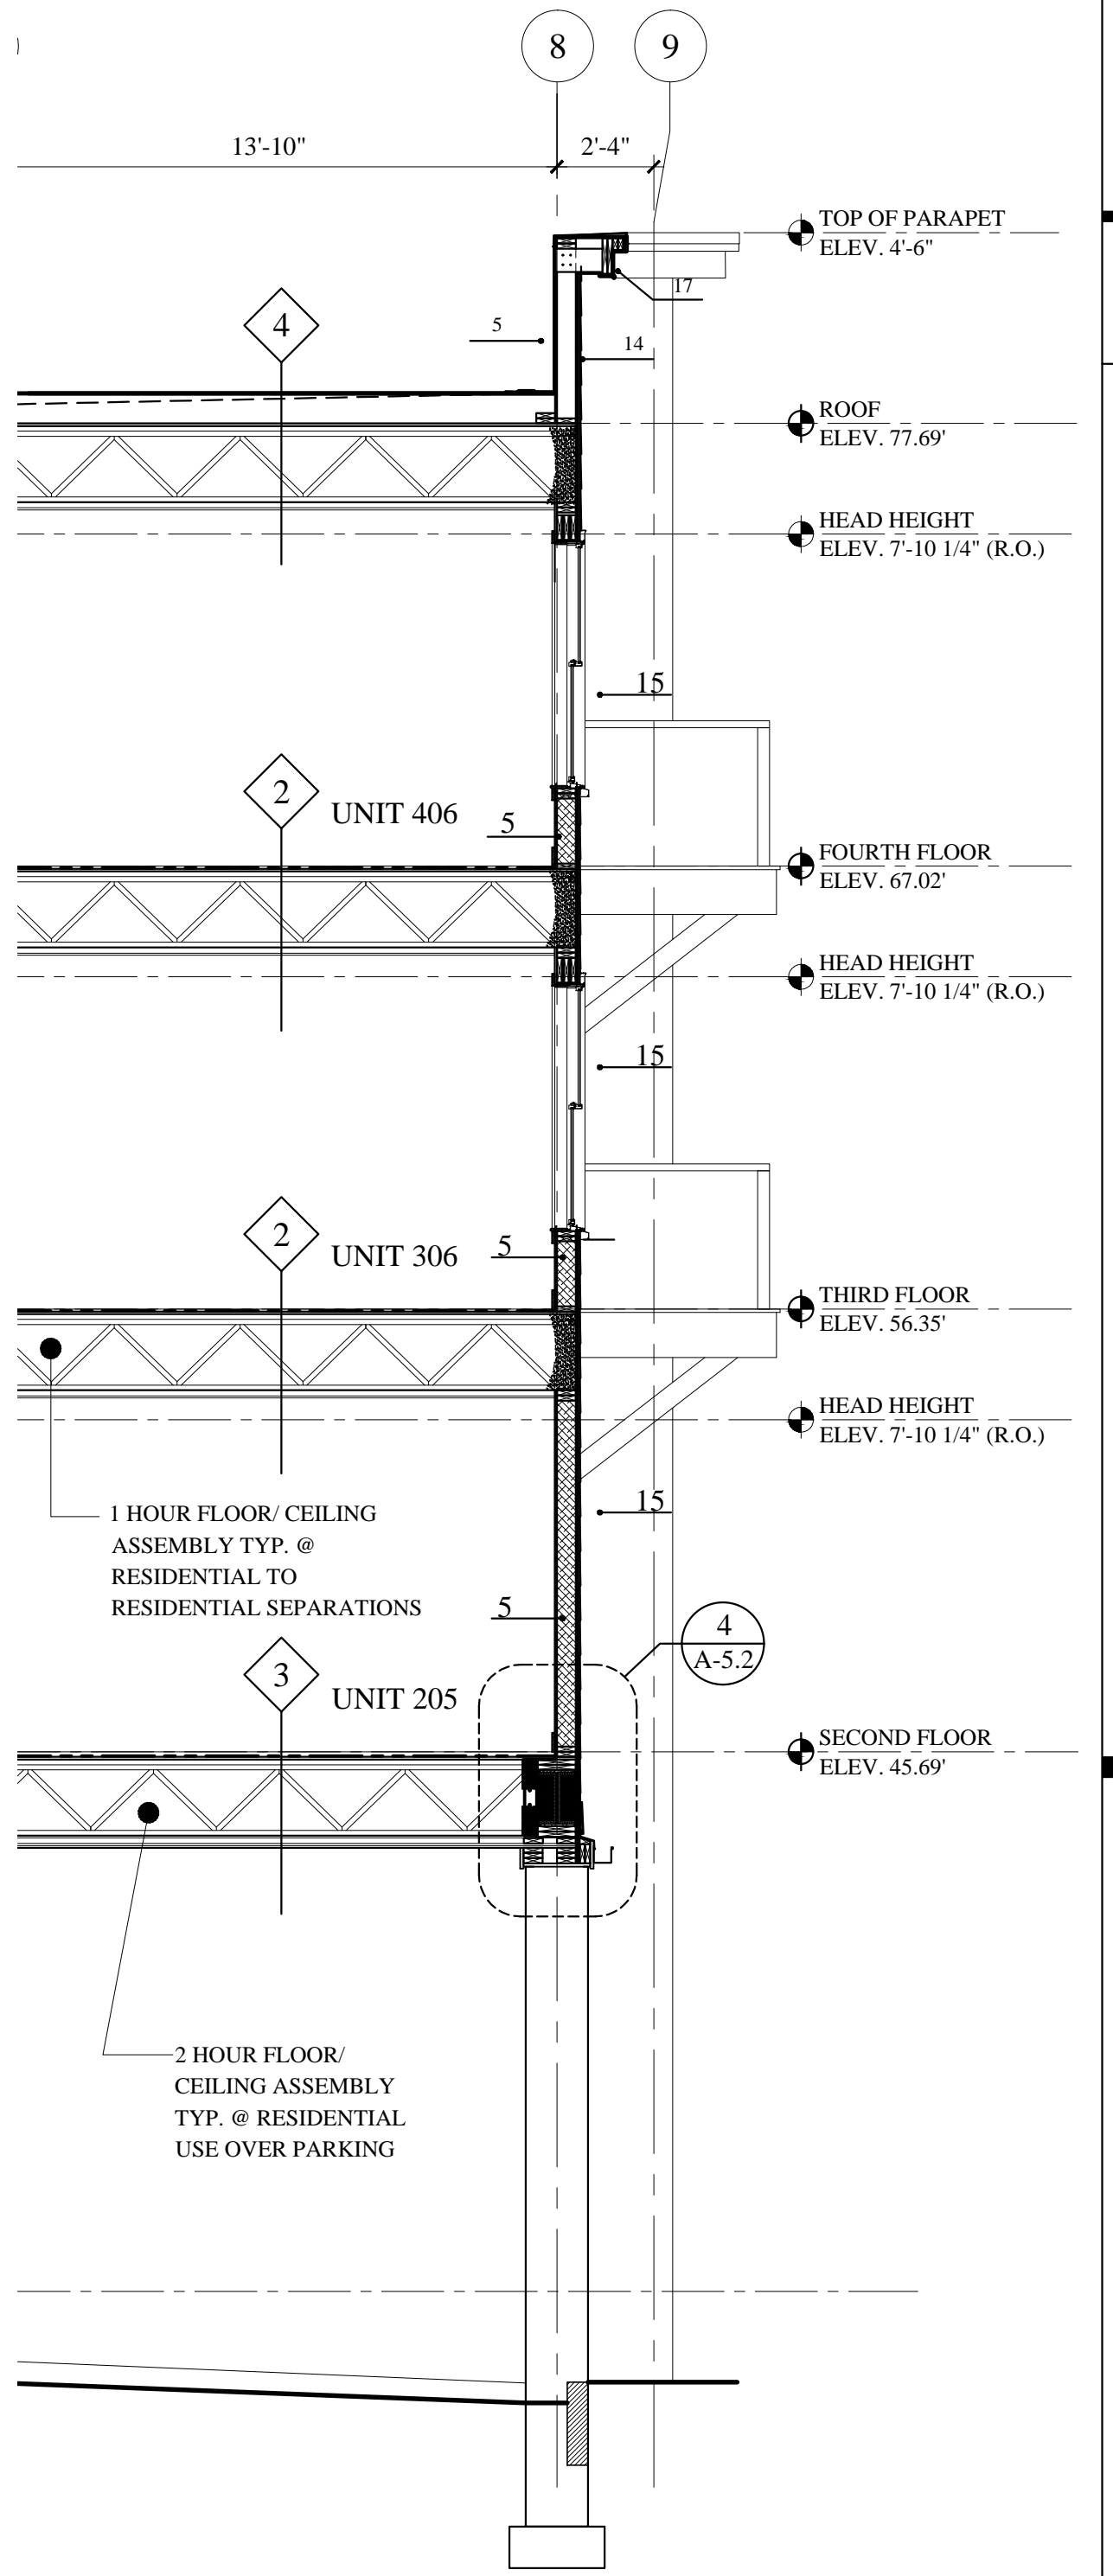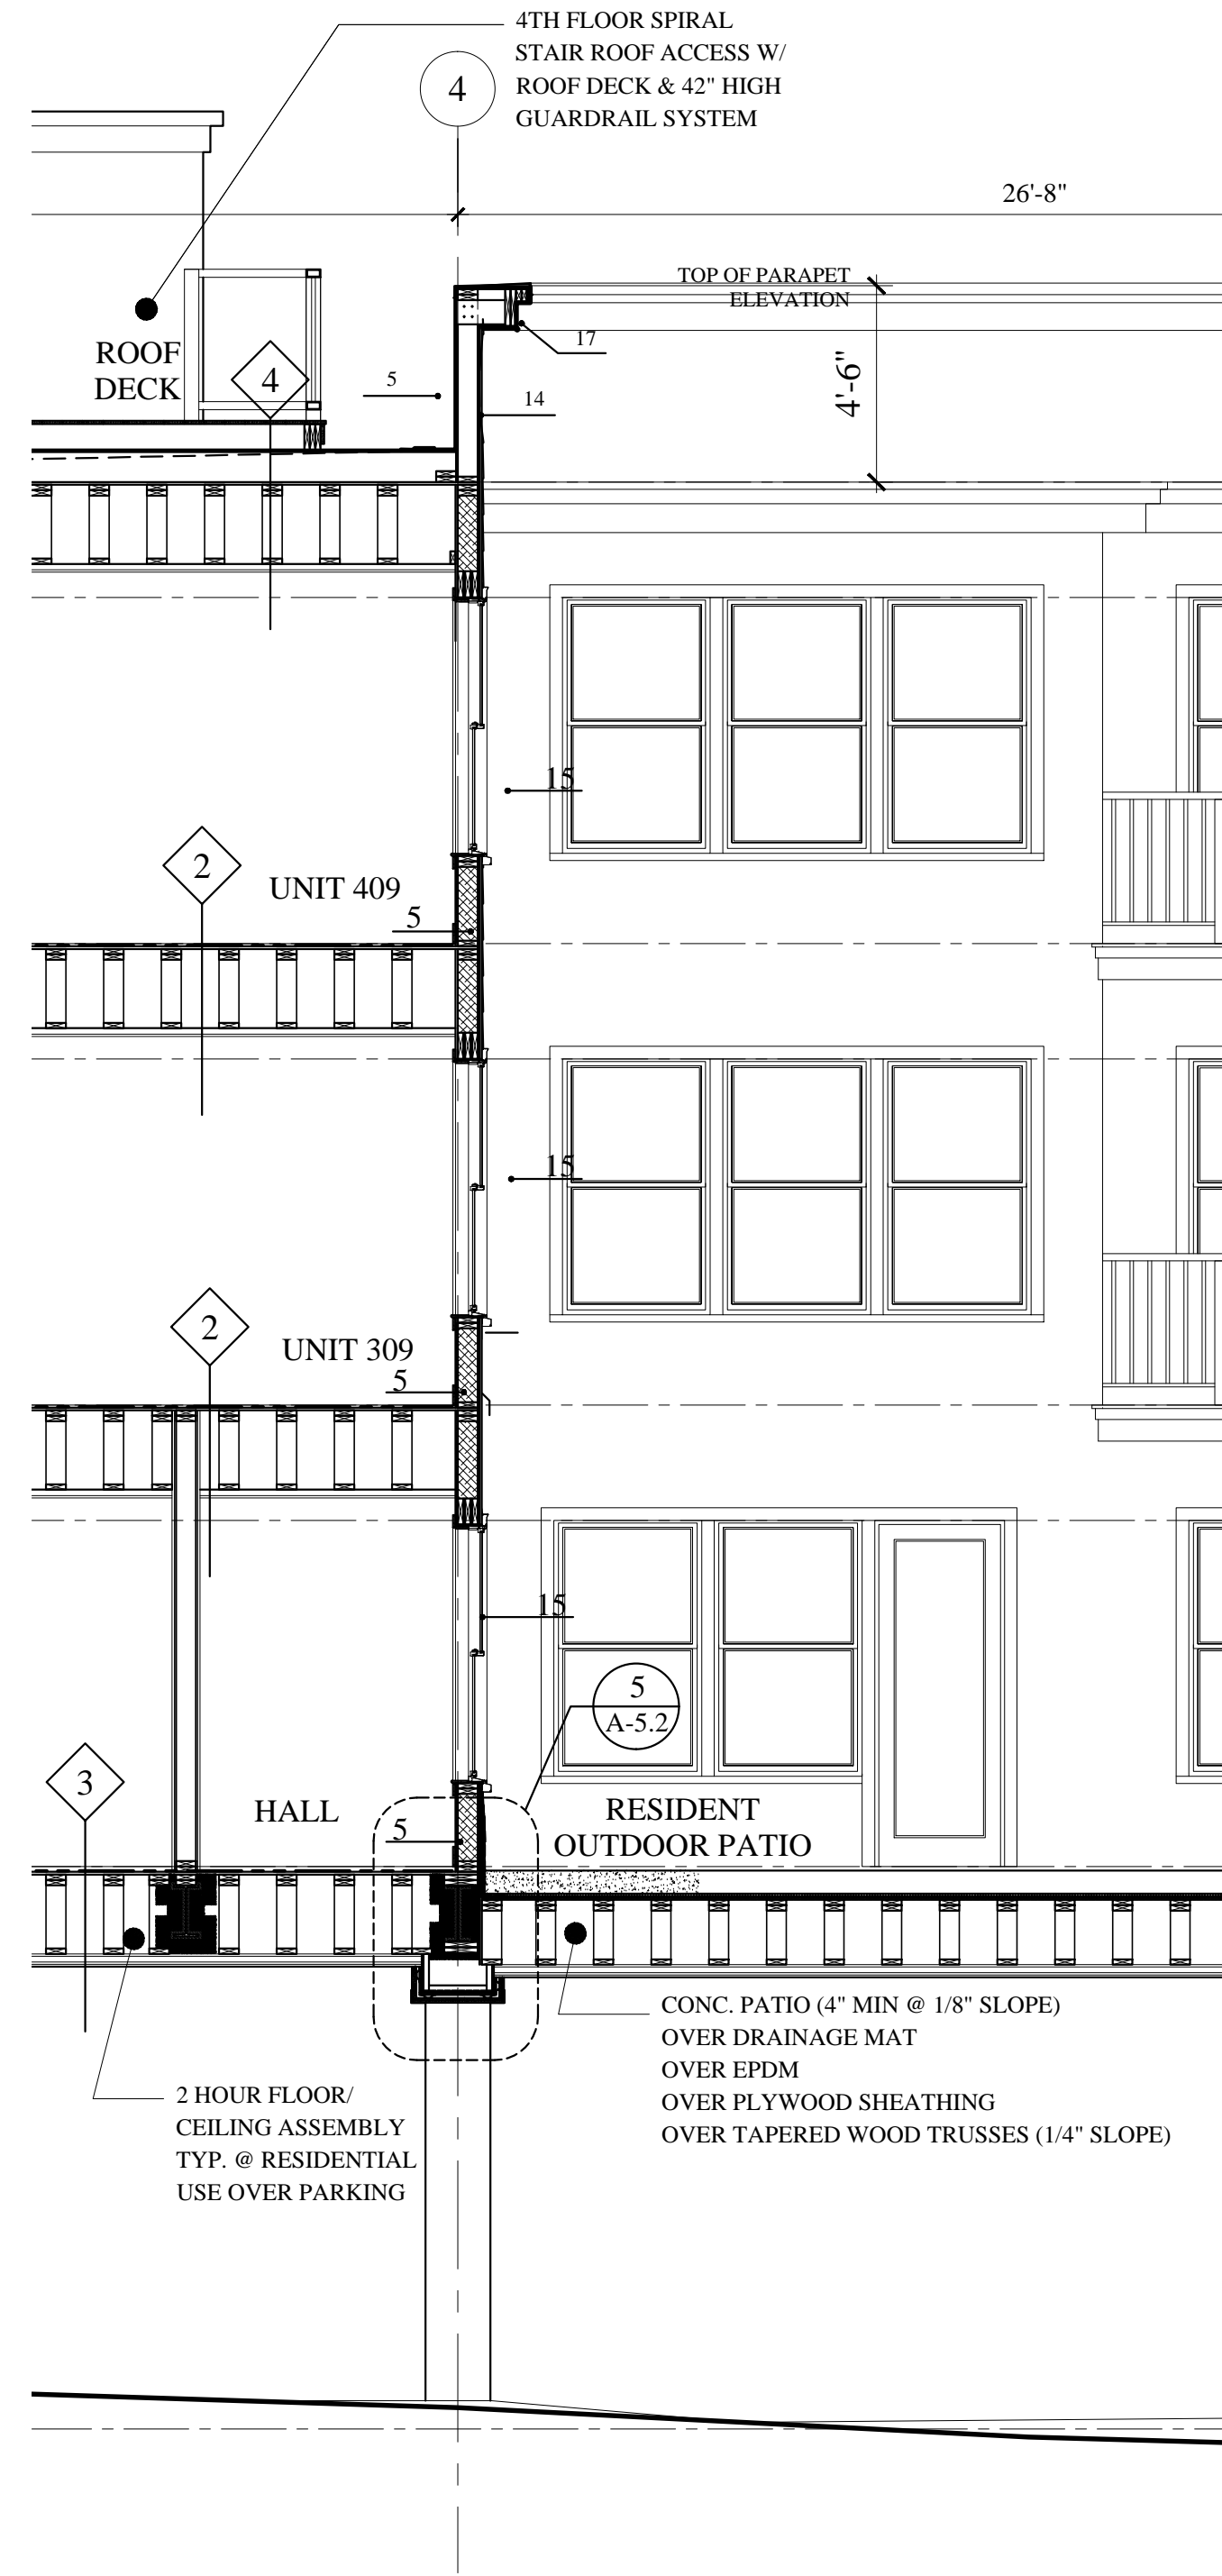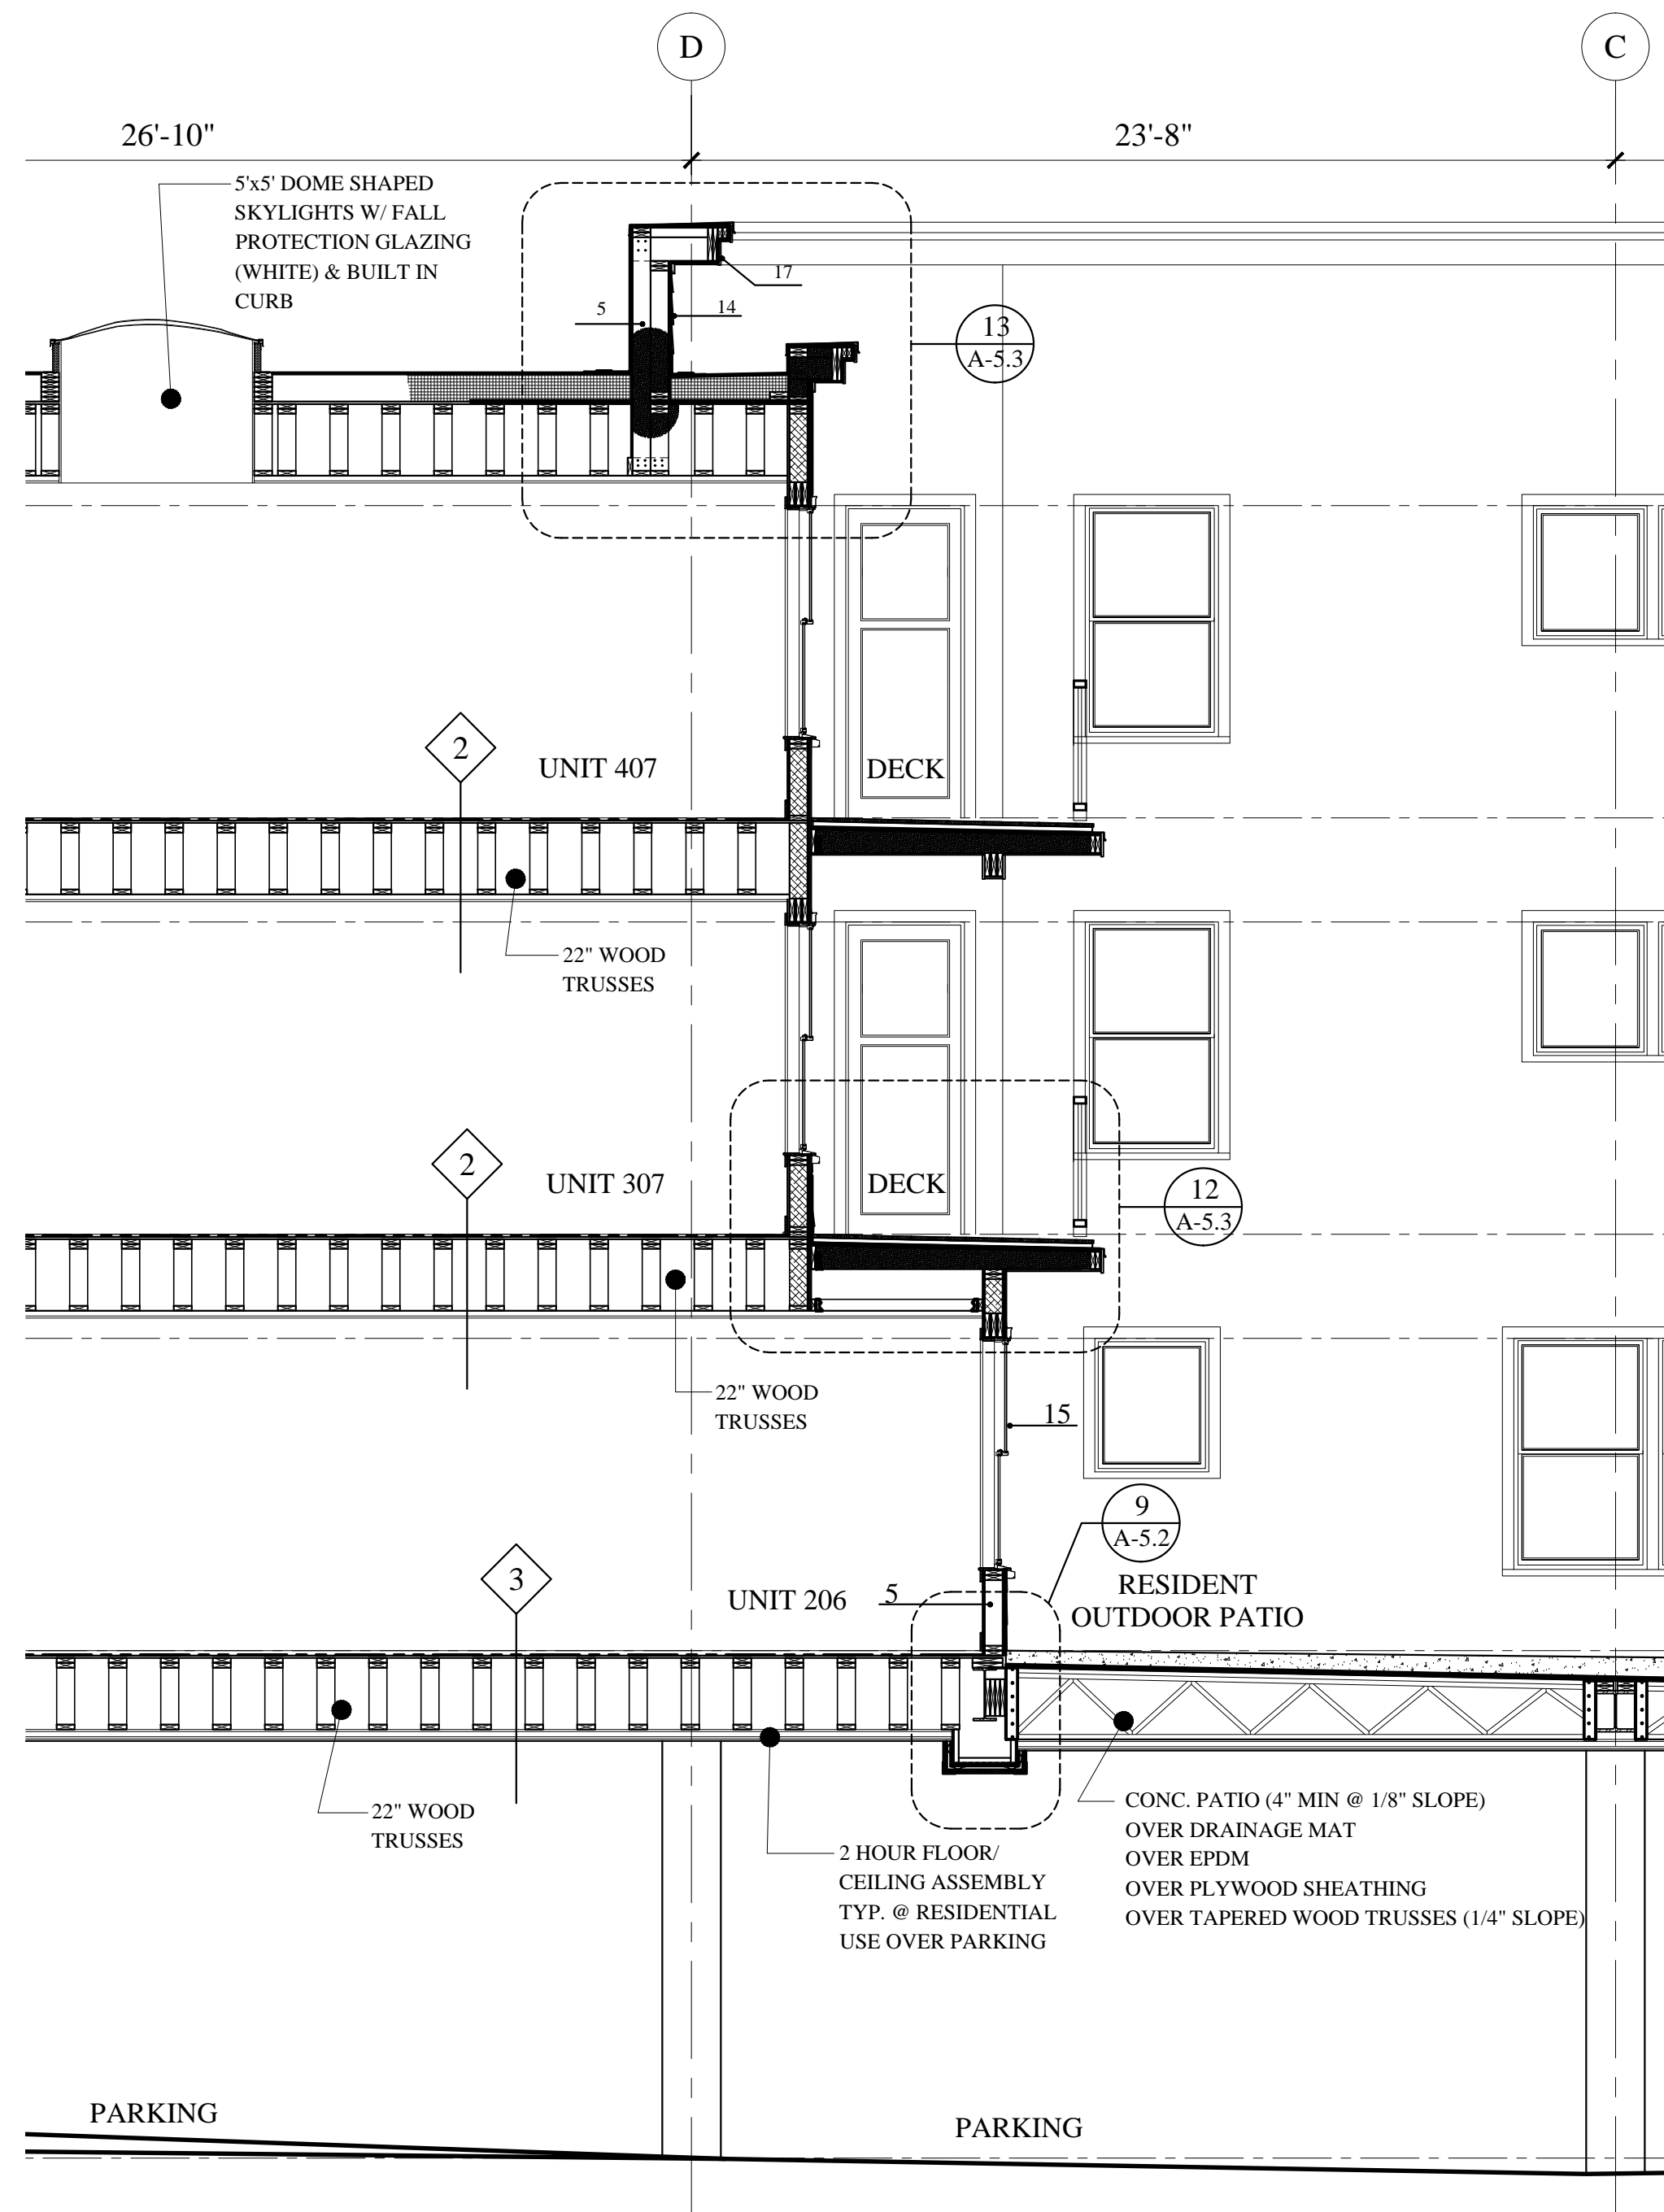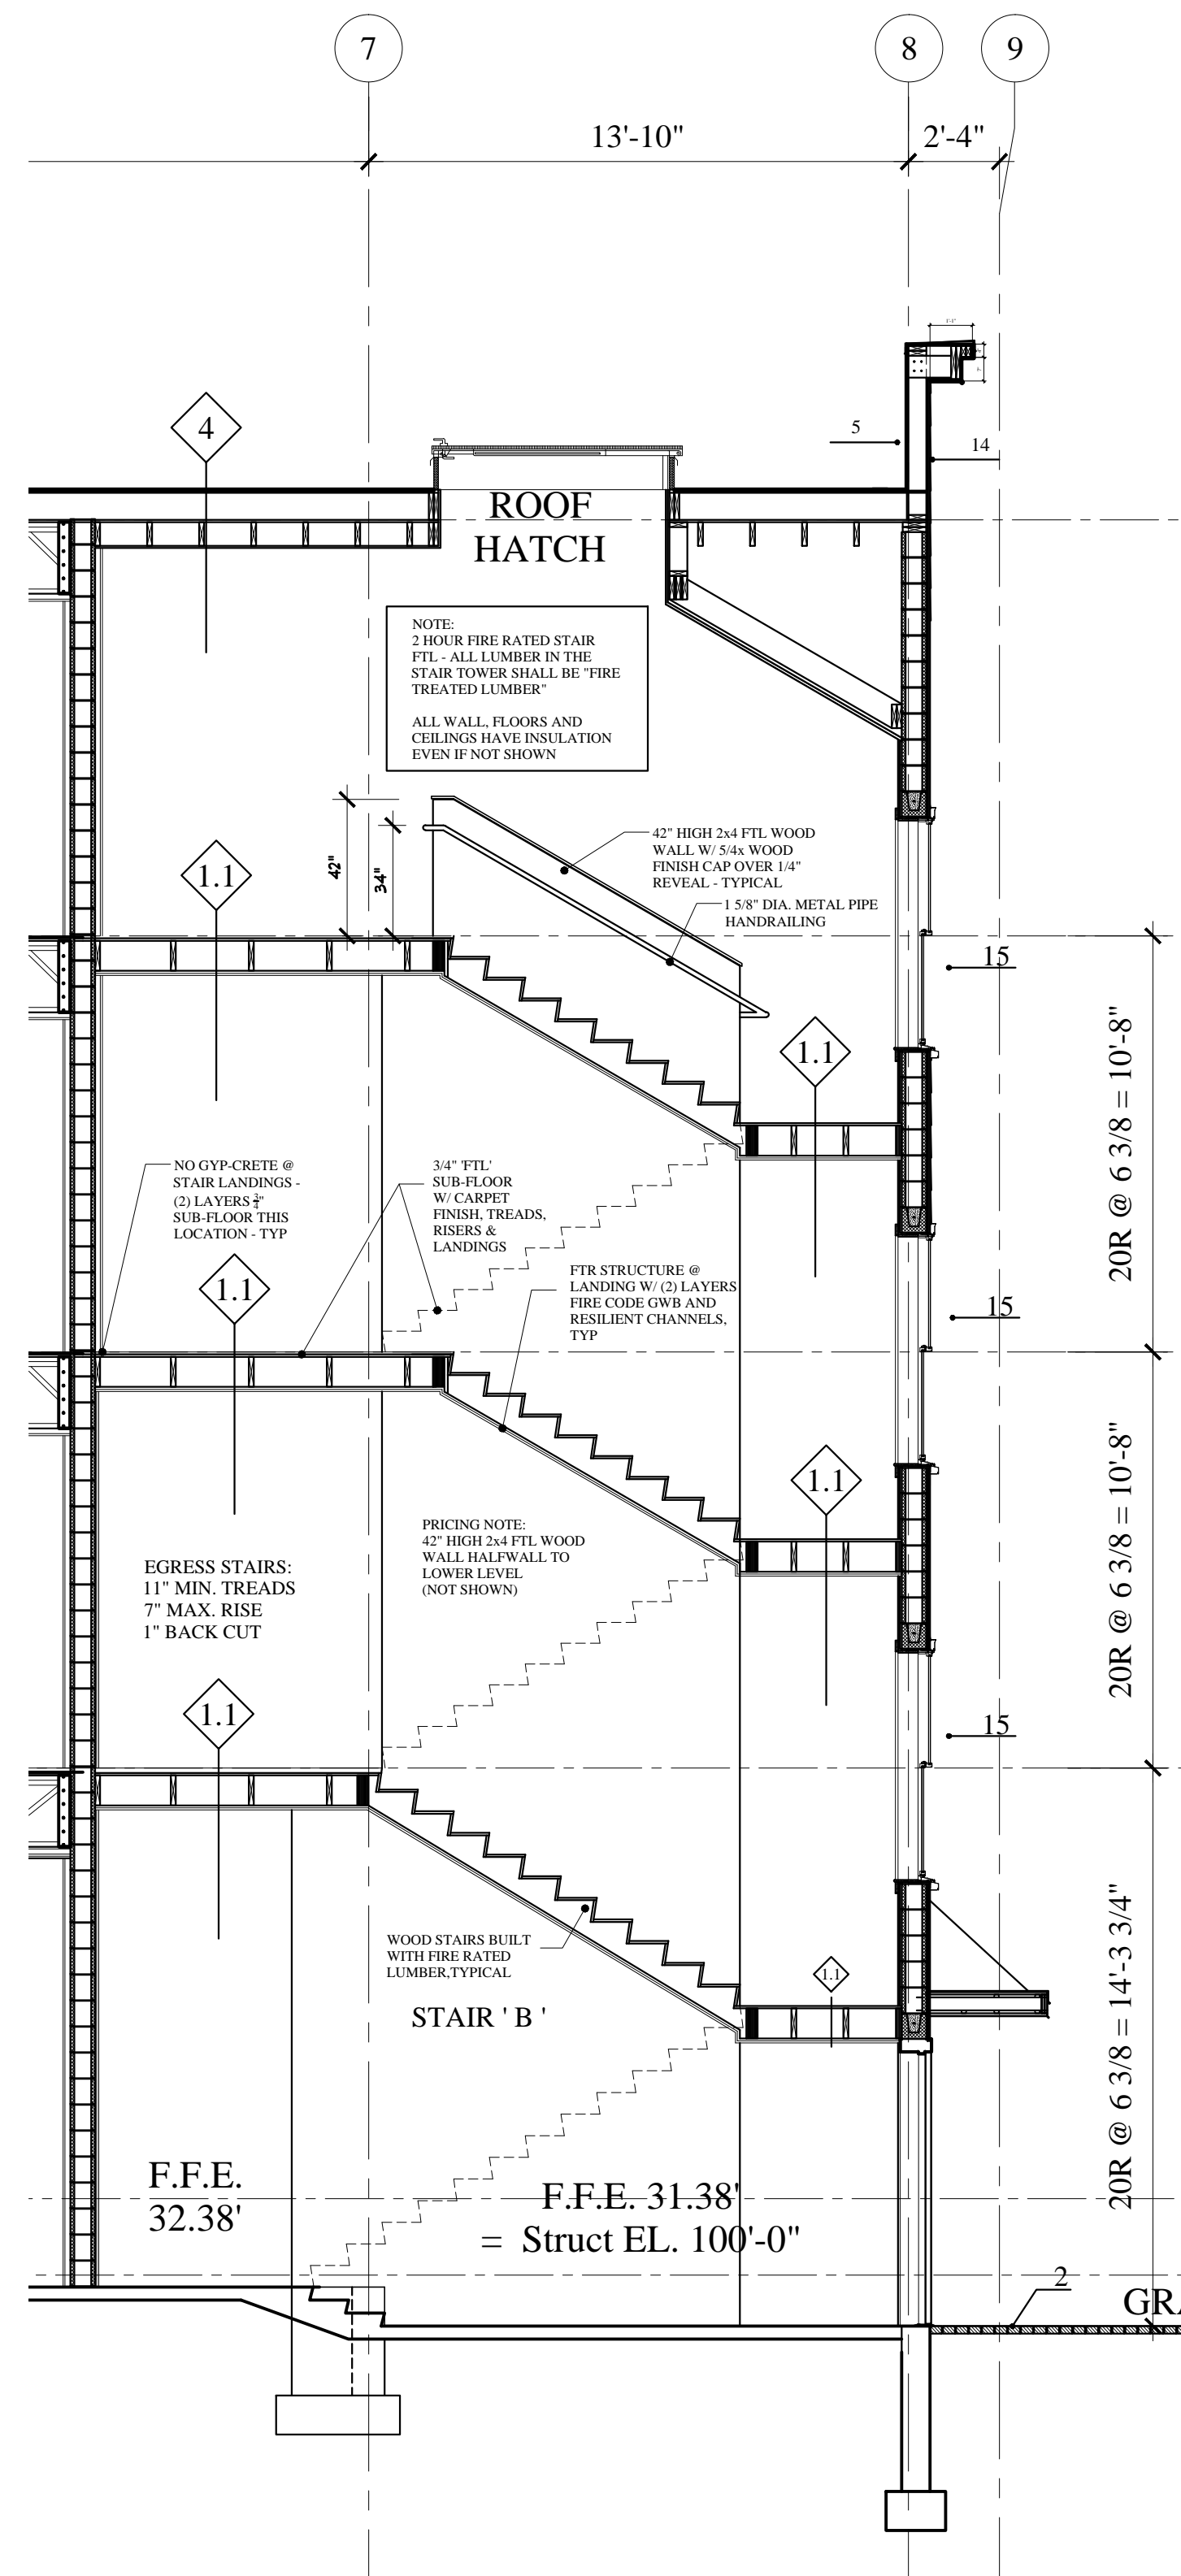

FOUNDATION PERMIT
JULY 8, 2016