
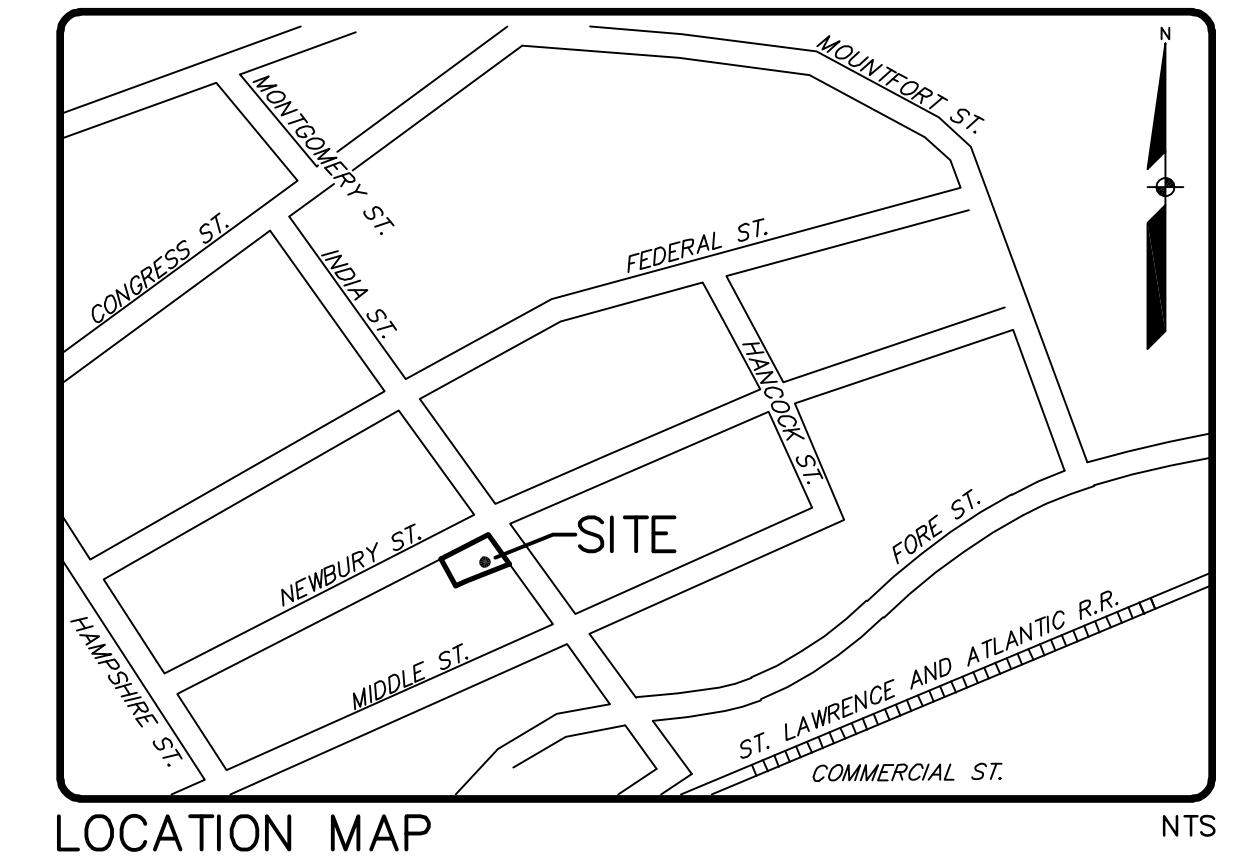


50-62 INDIA STREET

50-62 INDIA STREET
PORTLAND, MAINE

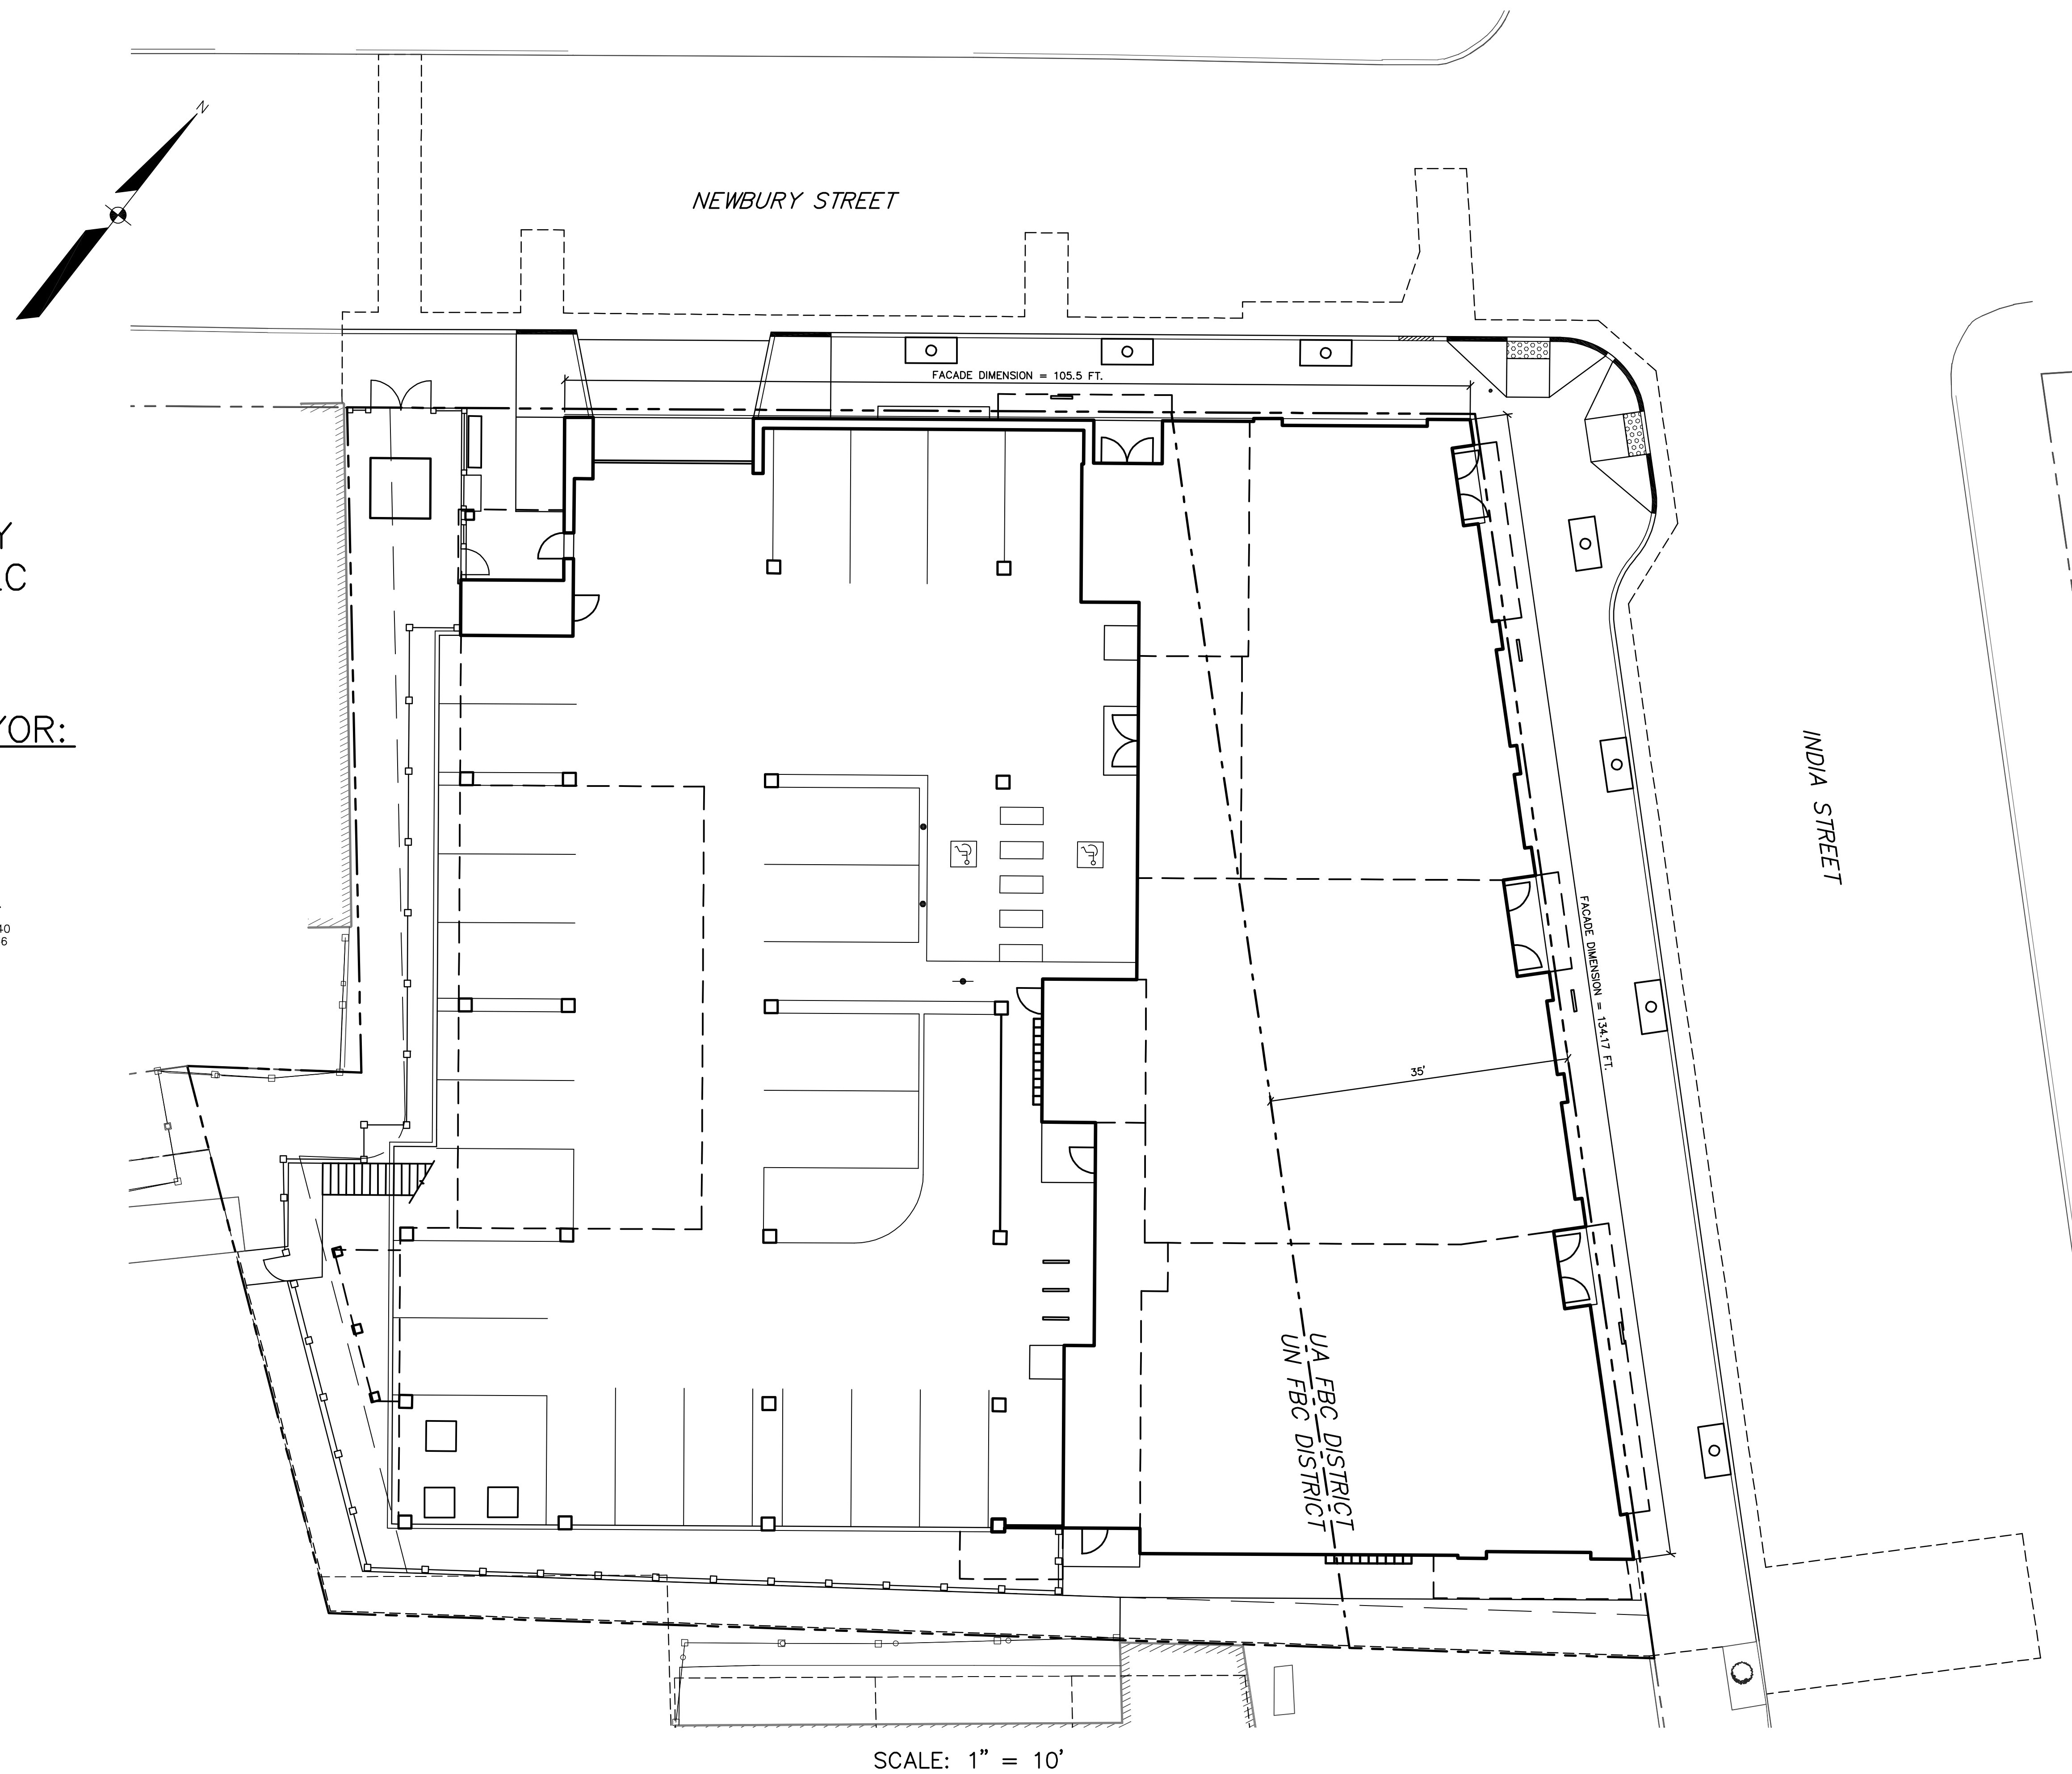

SHEET INDEX

SHEET TITLE	
1	COVER
2	EXISTING CONDITIONS PLAN
3	DEMOLITION PLAN
4	SITE PLAN
5	SITE PLAN
6	GRADING AND UTILITY PLAN
7	GRADING AND UTILITY PLAN
8	LANDSCAPE PLAN
9	DETAILS
10	DETAILS
11	DETAILS

APPLICANT:
INDIA NEWBURY
RESIDENCES, LLC
35 FAY ST. STE 1078
ROXBURY, MA 02118

ENGINEER/SURVEYOR:

SEBAGO
TECHNICS

WWW.SEAGOTECHNICS.COM
75 John Roberts Rd. Suite 1A South Portland, ME 04106 Tel. 207-200-2100
250 Goddard Rd. Suite B Lewiston, ME 04240 Tel. 207-783-5636

SCALE: 1" = 10'