

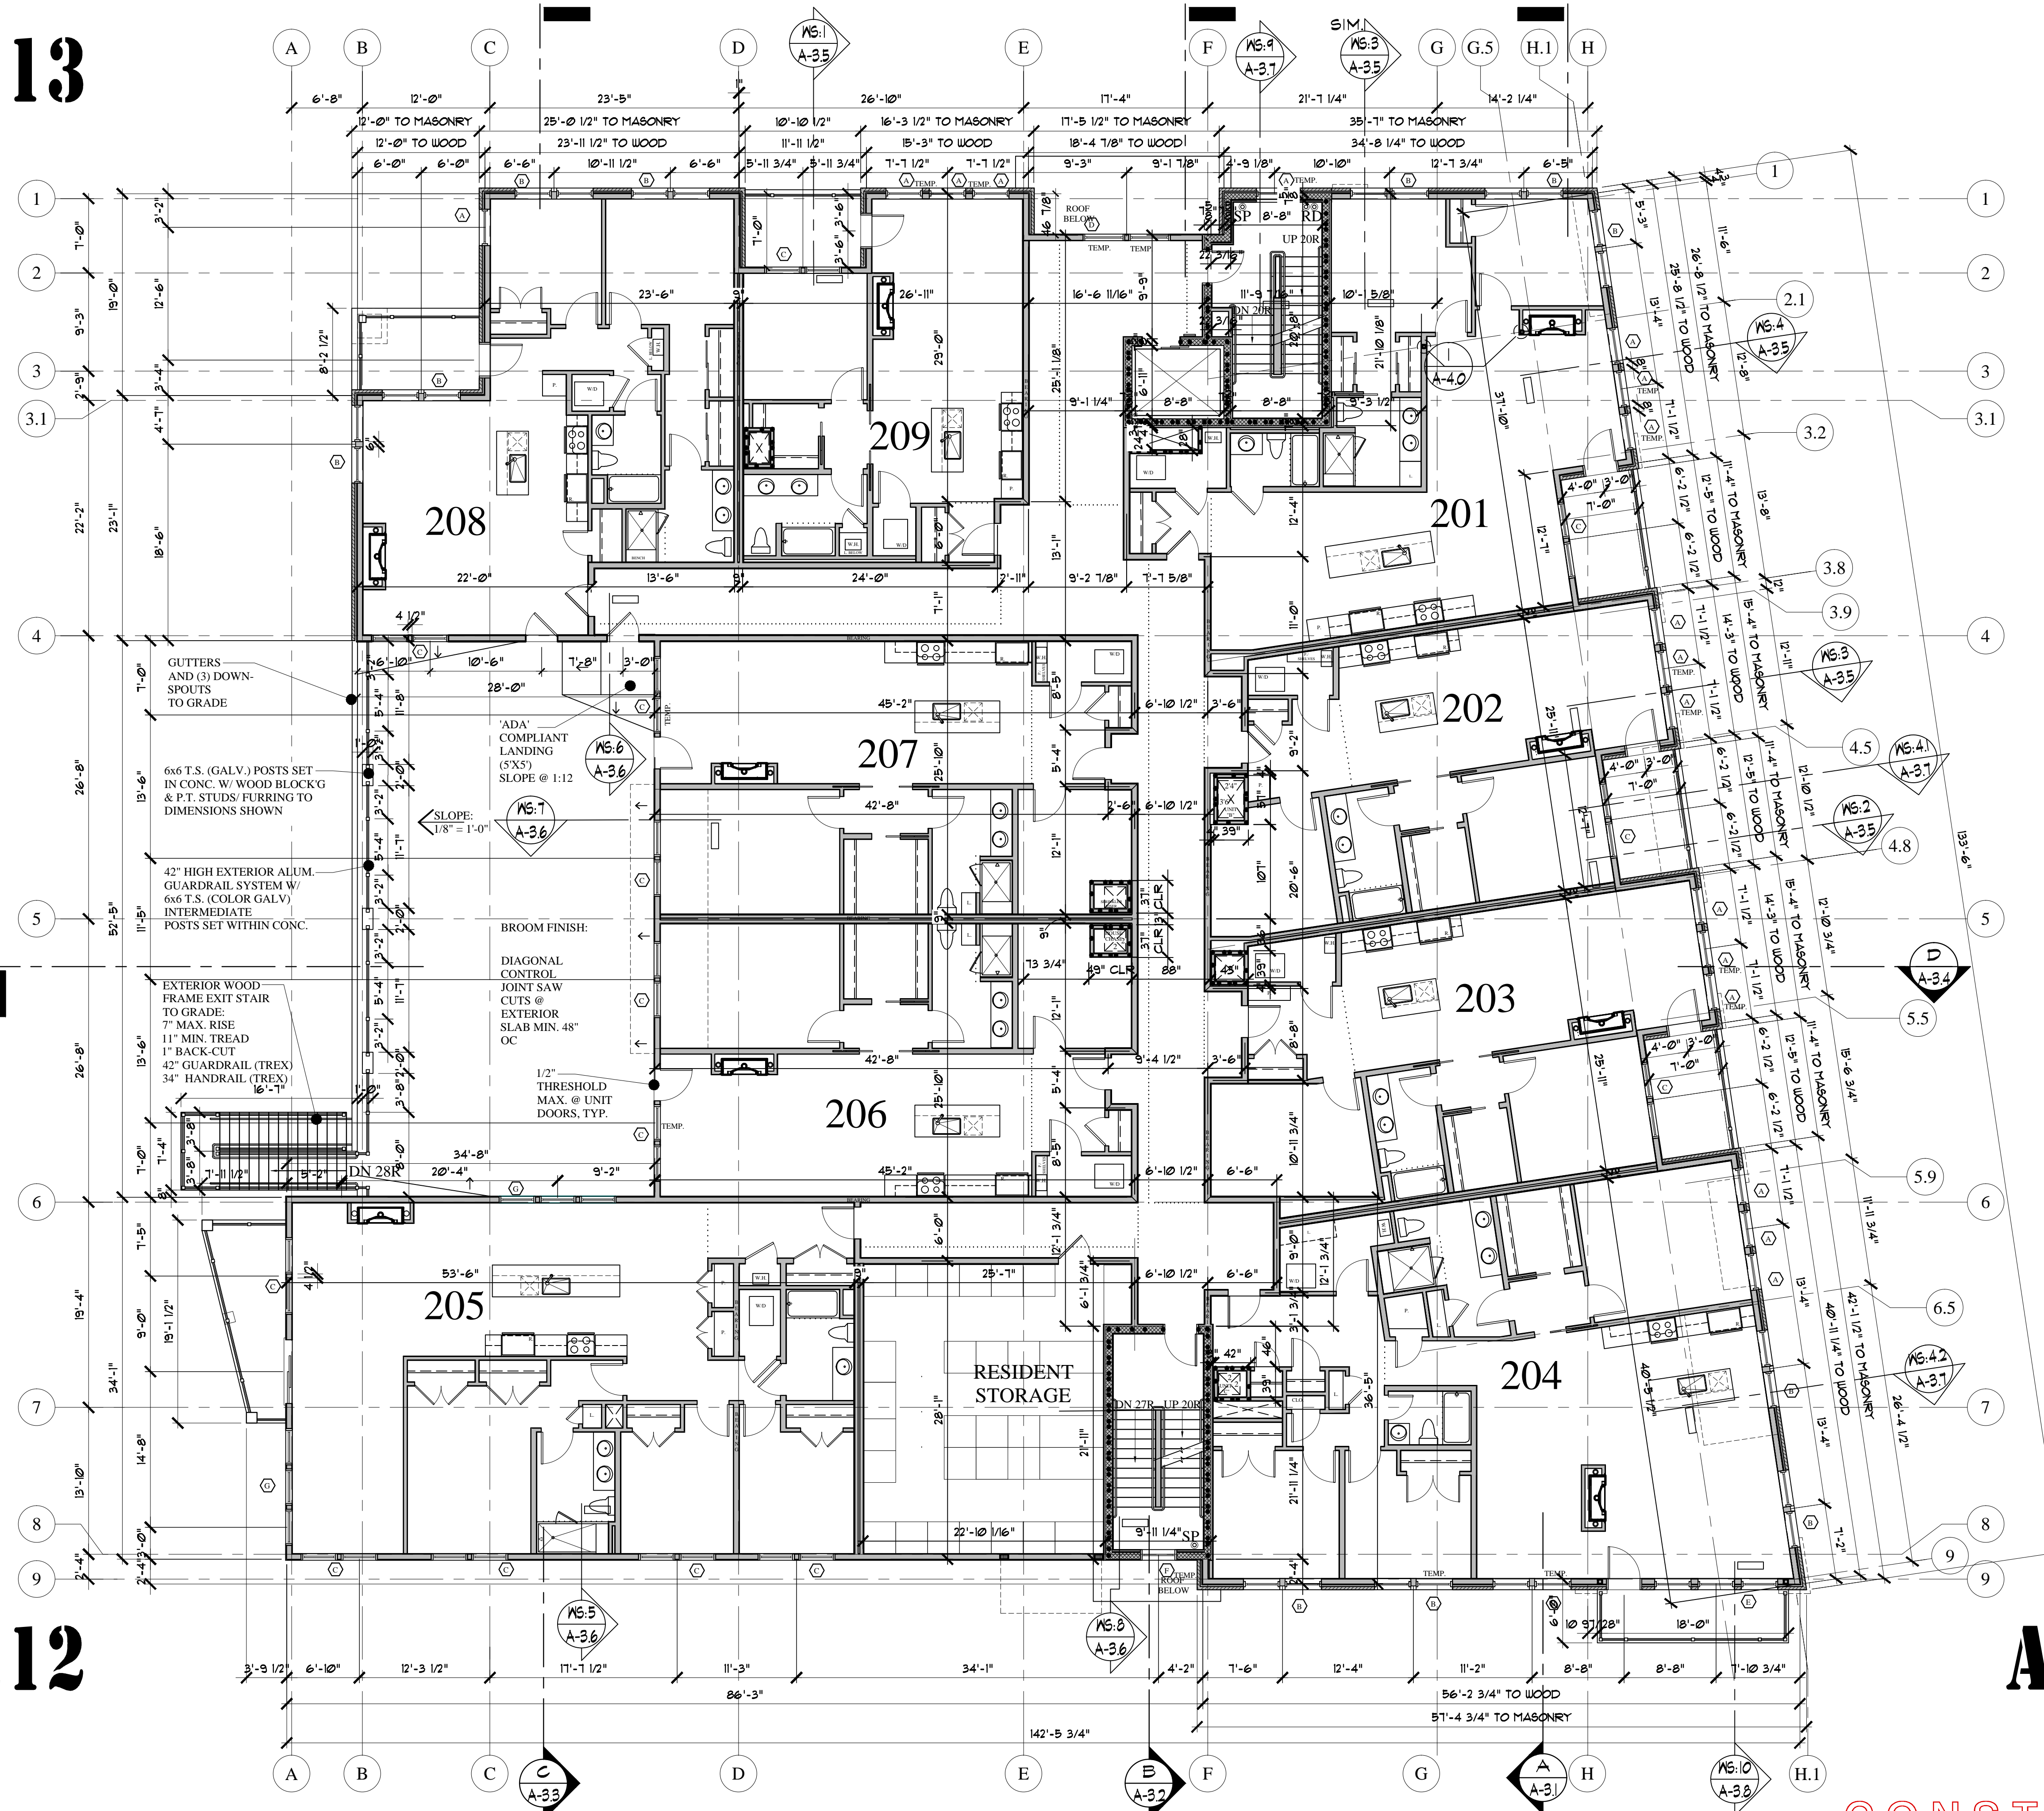


A-1.13

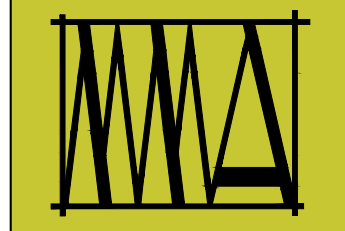

WALL LEGEND

STUD WALL	[Symbol]
CMU WALL	[Symbol]
BRICK WALL	[Symbol]
FIRE RATED WALL	[Symbol]
1/2 HOUR	[Symbol]
2 HOUR	[Symbol]

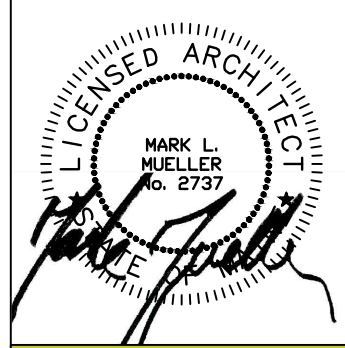

**MARK MUELLER ARCHITECTS**  
A.I.A.  
100 Commercial Street  
Suite 205  
Portland, Maine 04101  
Phone: 207.774.9057  
Email: rfi@muellerarchitects.com

© COPYRIGHT 2016  
MARK MUELLER ARCHITECTS

62

I  
N  
D  
I  
A

INDIA STREET  
NEIGHBORHOOD  
PORTLAND, MAINE

SECOND FLOOR PLAN

REVISIONS	DATE
	JUNE 2016
PROJECT	INDIA STREET
DRAWN BY	...
CHECK BY	MAM

A-1.12

A-1.11

**SECOND FLOOR PLAN**  
SCALE: 1/8"=1'-0"

CONSTRUCTION SET  
NOVEMBER 18, 2016

A-1.2