


A-1.17

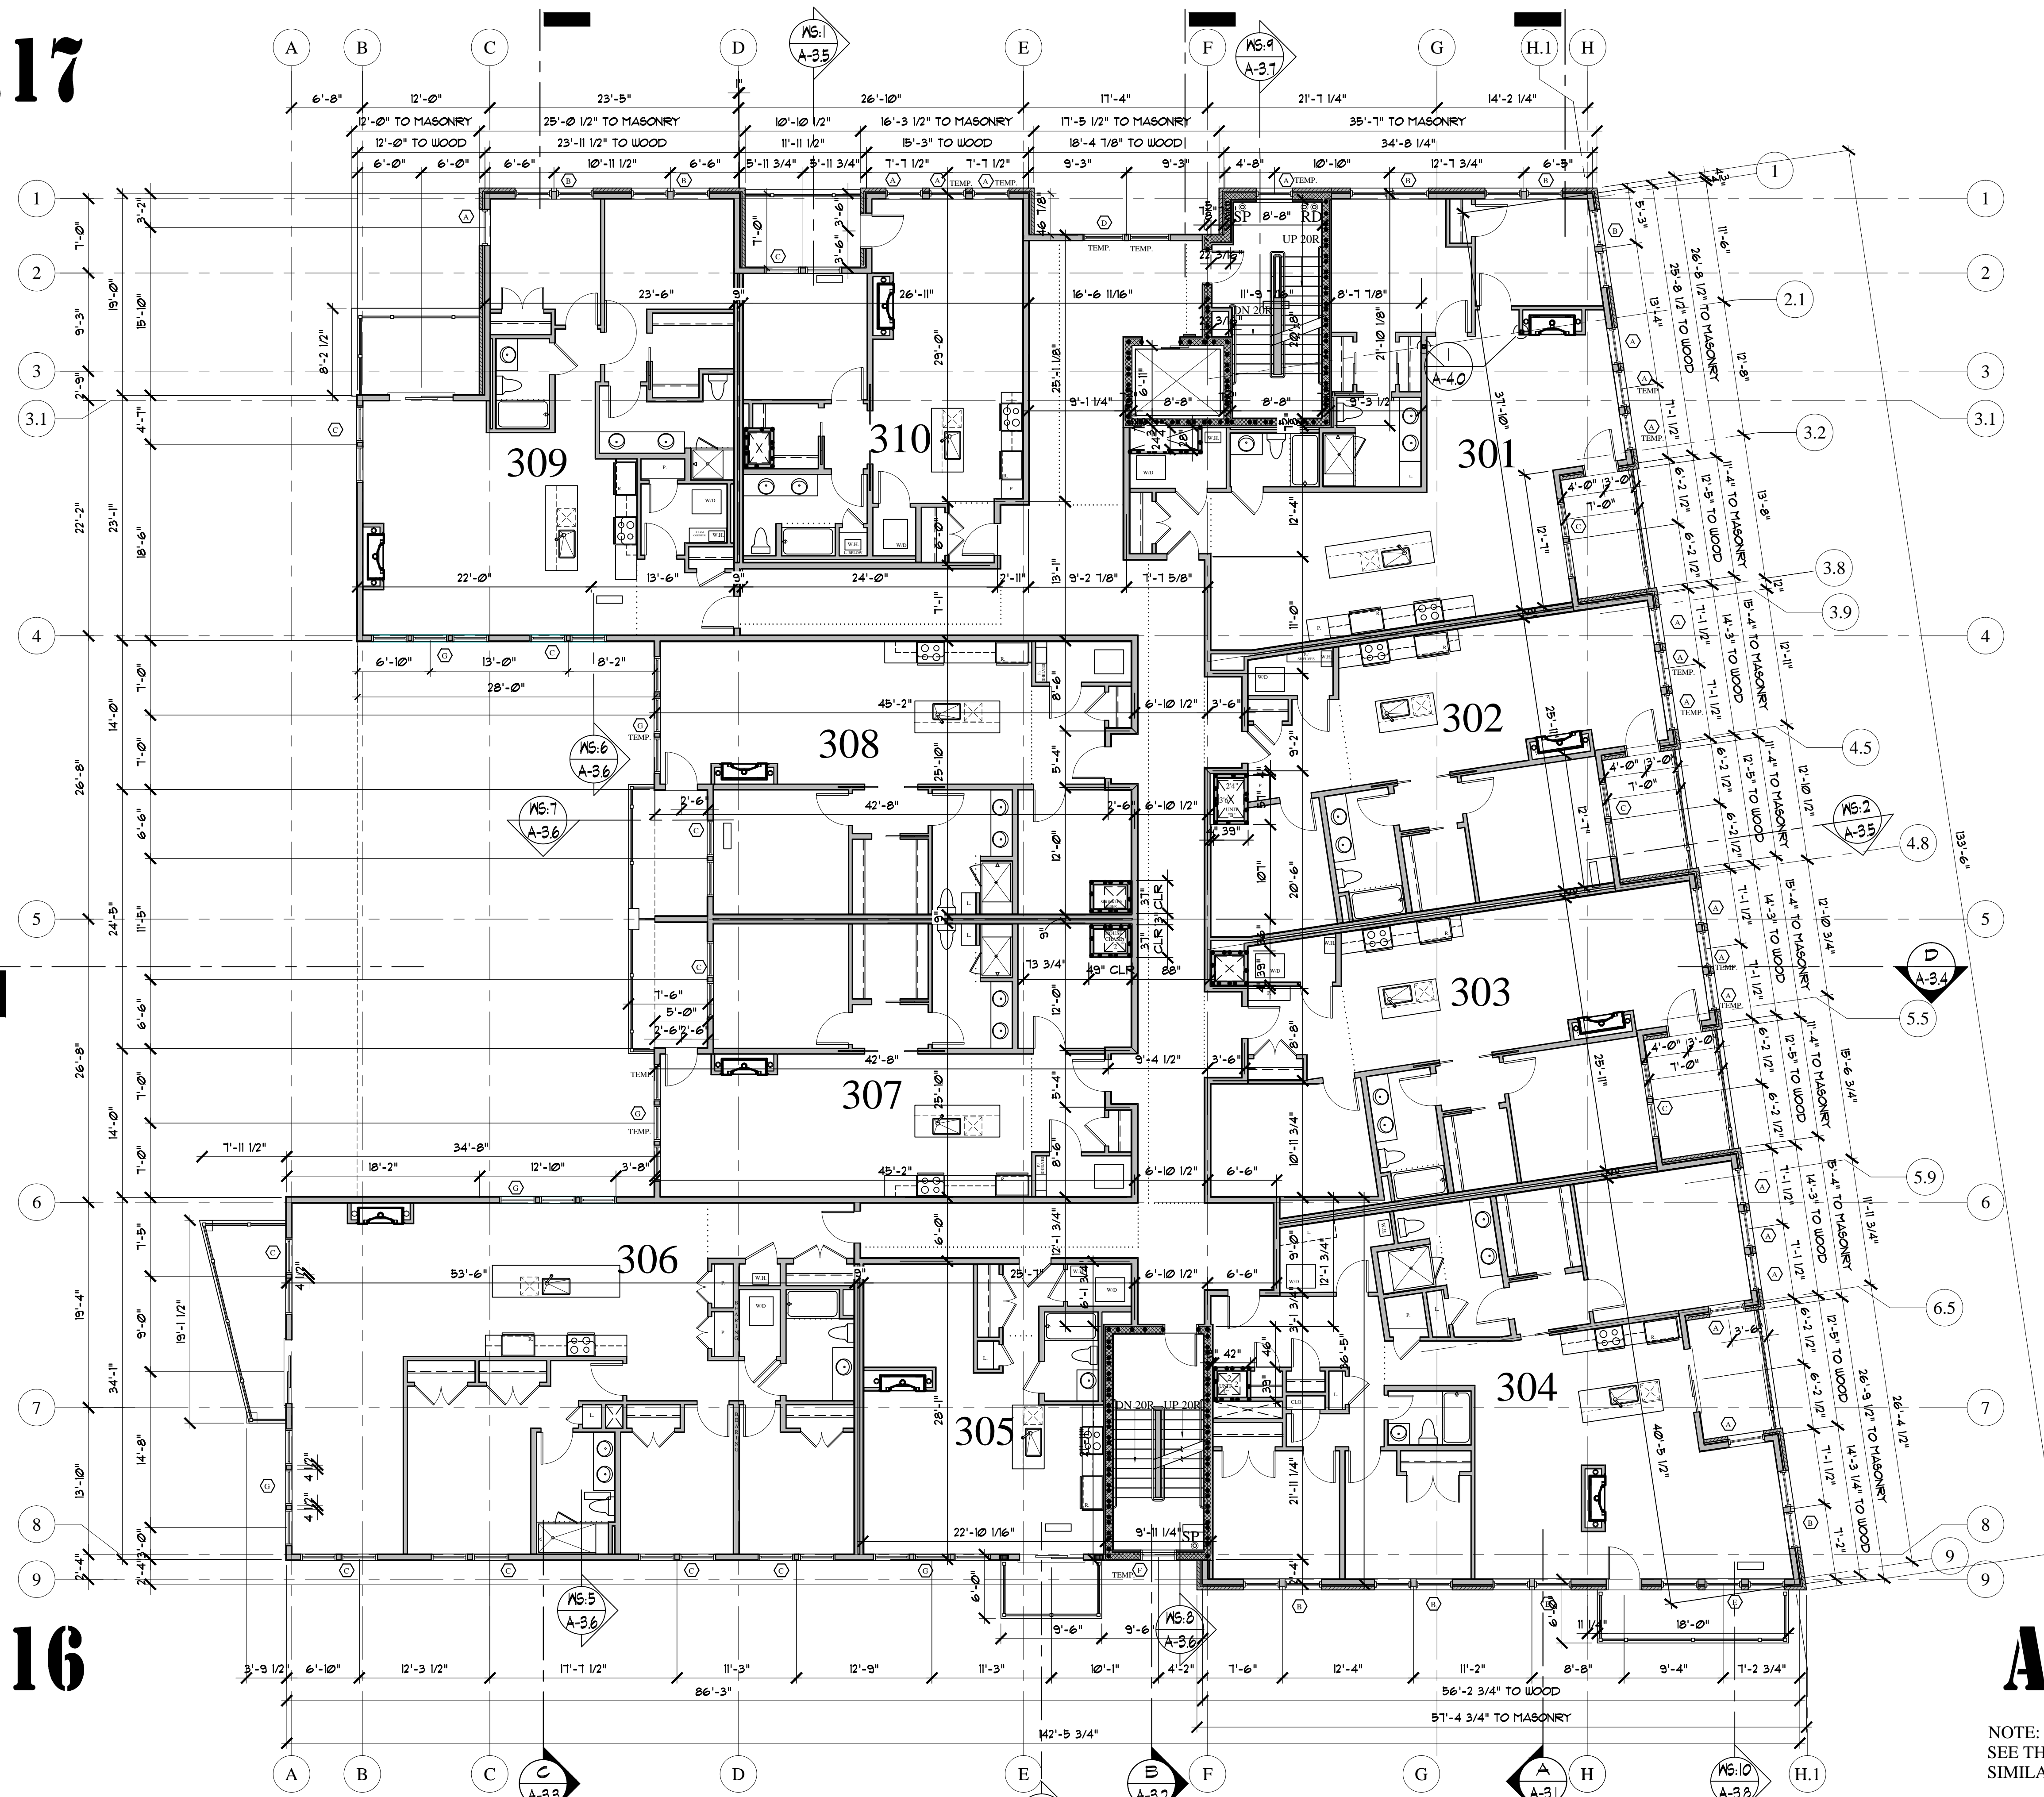

WALL LEGEND

STUD WALL	[Hatching pattern]
CMU WALL	[Hatching pattern]
BRICK WALL	[Hatching pattern]
FIRE RATED WALL	[Hatching pattern]
1/2 HOUR	[Hatching pattern]
1 HOUR	[Hatching pattern]
2 HOUR	[Hatching pattern]

A-1.14


A-1.16

A-1.15

THIRD FLOOR PLAN
SCALE: 1/8"=1'-0"

NOTE:
SEE THE SECOND FLOOR PLAN FOR
SIMILAR WALL AND DOOR TYPES

CONSTRUCTION SET
NOVEMBER 18, 2016

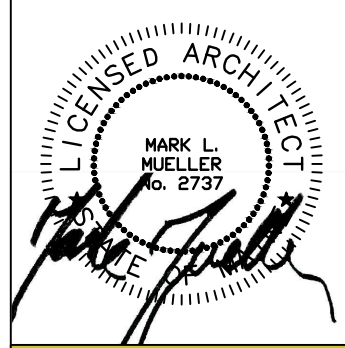

**MARK
MUELLER
ARCHITECTS**
A.I.A.
100 Commercial Street
Suite 205
Portland, Maine 04101
Phone: 207.774.9057
Email:
rfi@muellerarchitects.com

© COPYRIGHT 2016
MARK MUELLER ARCHITECTS

62

I
N
D
I
A

INDIA STREET
NEIGHBORHOOD
PORTLAND, MAINE

REVISIONS

DATE	PROJECT	DRAWN BY	CHECKED BY
JUNE 2016	INDIA STREET		MAM

A-1.3