

**MARK MUELLER ARCHITECTS**  
A.I.A.  
100 Commercial Street  
Suite 205  
Portland, Maine 04101  
Phone: 207.774.9057  
Email: rfi@muellerarchitects.com

© COPYRIGHT 2016  
MARK MUELLER ARCHITECTS

62

INDIA

INDIA STREET  
NEIGHBORHOOD  
PORTLAND, MAINE


PARTIAL FIRST FLOOR PLAN 'C'

REVISIONS  
DATE  
JUNE 2016  
PROJECT  
INDIA STREET  
DRAWN BY  
...  
CHECK BY  
MAM

**A-1.8**

**WALL LEGEND**

STUD WALL	
CMU WALL	
BRICK WALL	
FIRE RATED WALL	
1/2 HOUR	
1 HOUR	
2 HOUR	

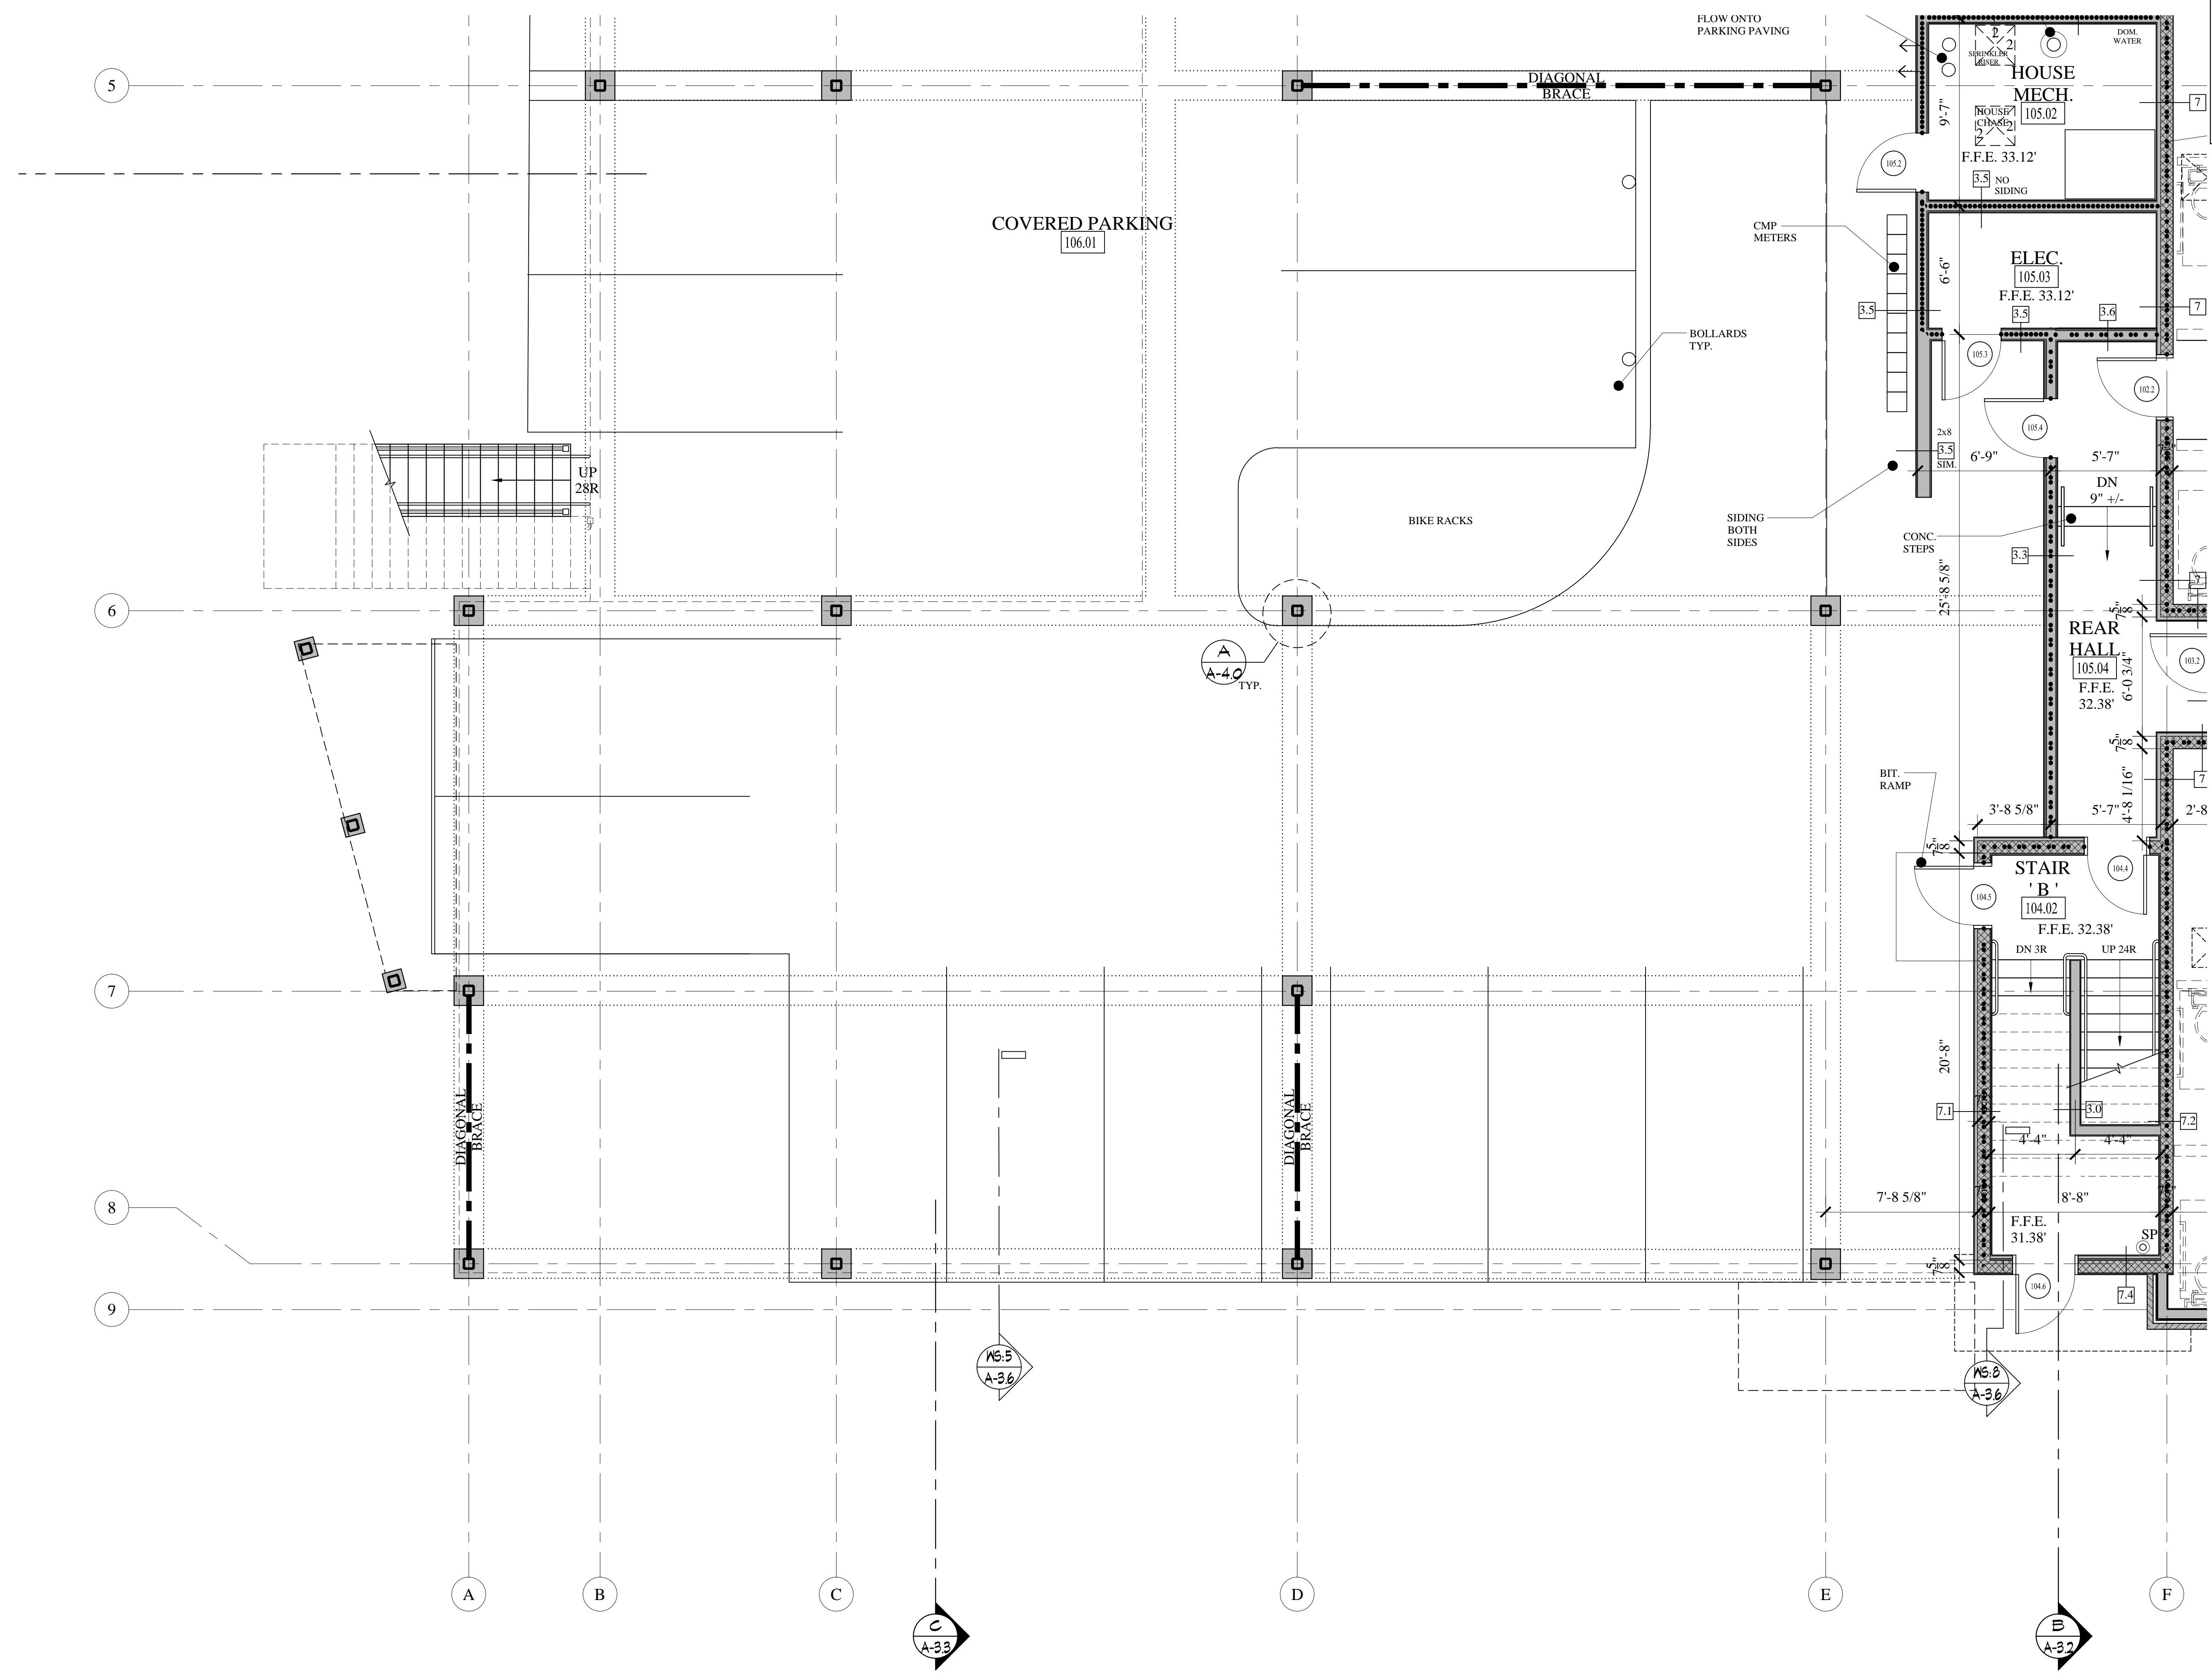

**PARTIAL FIRST FLOOR PLAN 'C'**  
SCALE: 1/4"=1'-0"

**CONSTRUCTION SET**  
NOVEMBER 18, 2016