

MARK MUELLER ARCHITECTS
A.I.A.
100 Commercial Street
Suite 205
Portland, Maine 04101
Phone: 207.774.9057
Email: rfm@muellerarchitects.com

© COPYRIGHT 2016
MARK MUELLER ARCHITECTS

62

I
N
D
I
A

INDIA STREET
NEIGHBORHOOD
PORTLAND, MAINE


PARTIAL FOURTH FLOOR PLAN 'C'

REVISIONS
DATE
PROJECT
INDIA STREET
DRAWN BY
CHECK BY
MAM

A-1.20

WALL LEGEND

STUD WALL	
CMU WALL	
BRICK WALL	
FIRE RATED WALL	
1/2 HOUR	
1 HOUR	
2 HOUR	

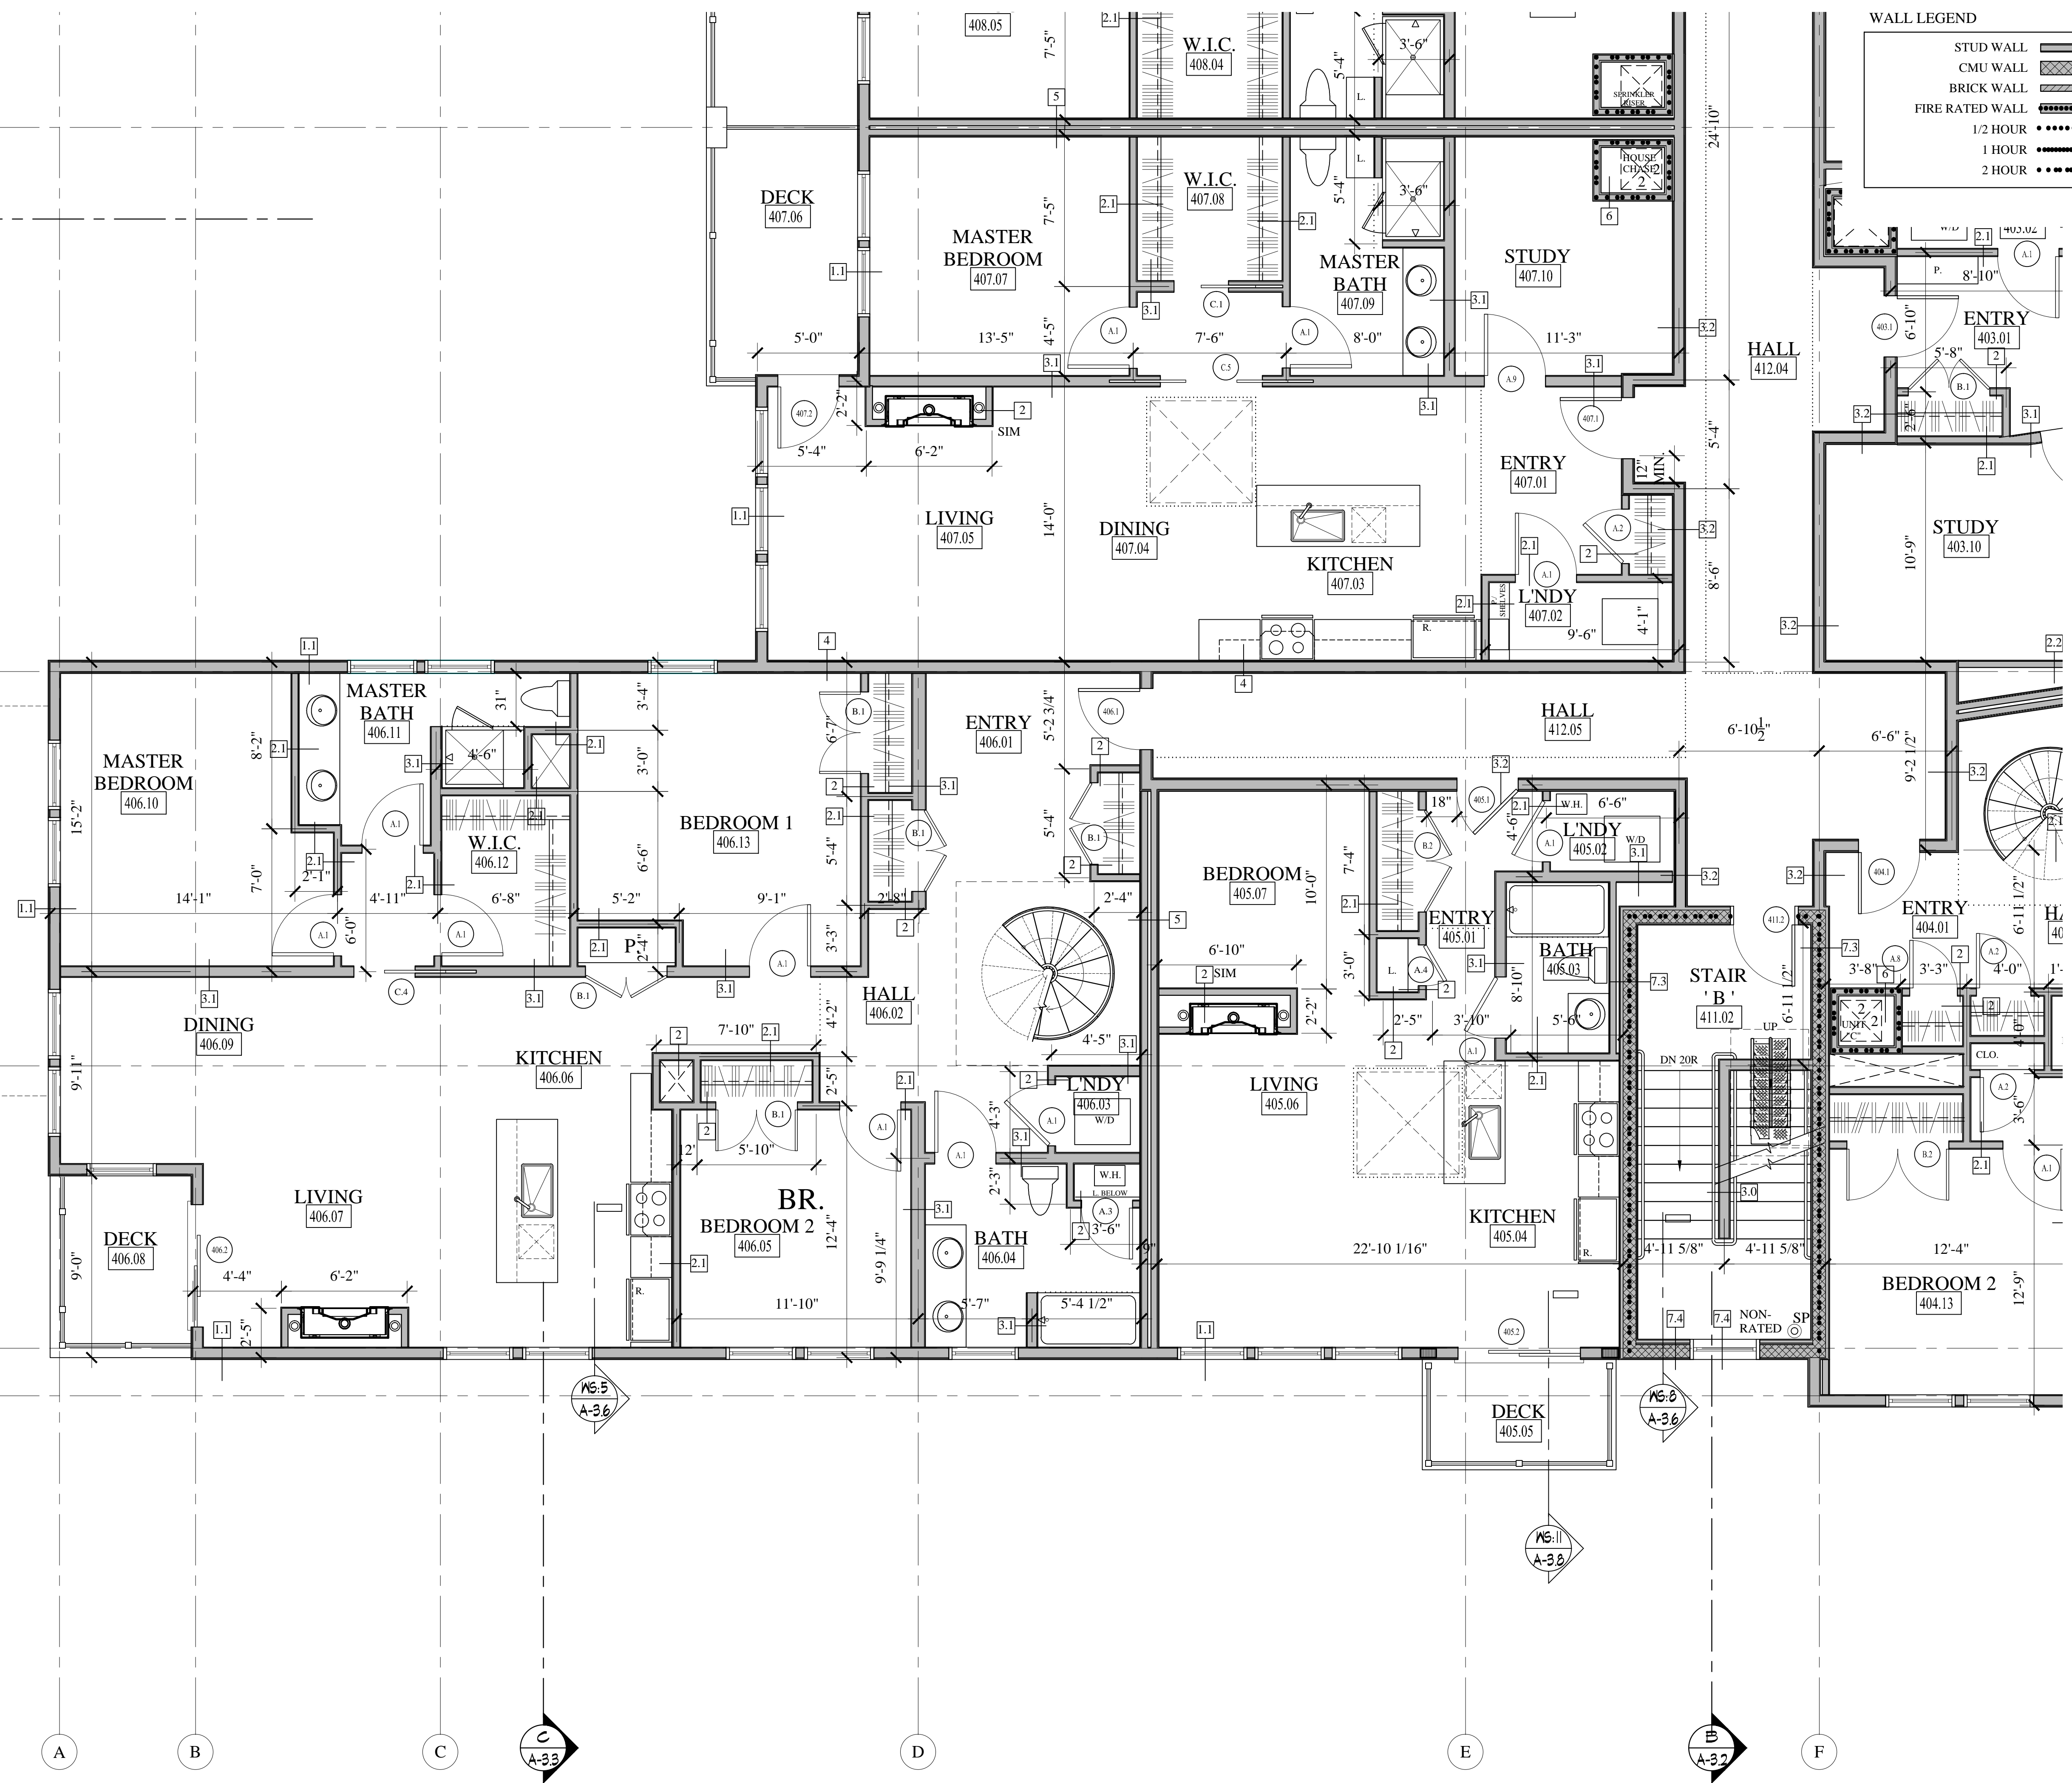

PARTIAL FOURTH FLOOR PLAN 'C'
SCALE: 1/4"=1'-0"

CONSTRUCTION SET
NOVEMBER 18, 2016