

MARK MUELLER ARCHITECTS
A.I.A.
100 Commercial Street
Suite 205
Portland, Maine 04101
Phone: 207.774.9057
Email: rfm@muellerarchitects.com

© COPYRIGHT 2016
MARK MUELLER ARCHITECTS

62


INDIA

INDIA STREET NEIGHBORHOOD
PORTLAND, MAINE


WALL SECTIONS

REVISIONS
DATE
PROJECT
INDIA STREET
DRAWN BY
CHECK BY
MJM


A-3.7

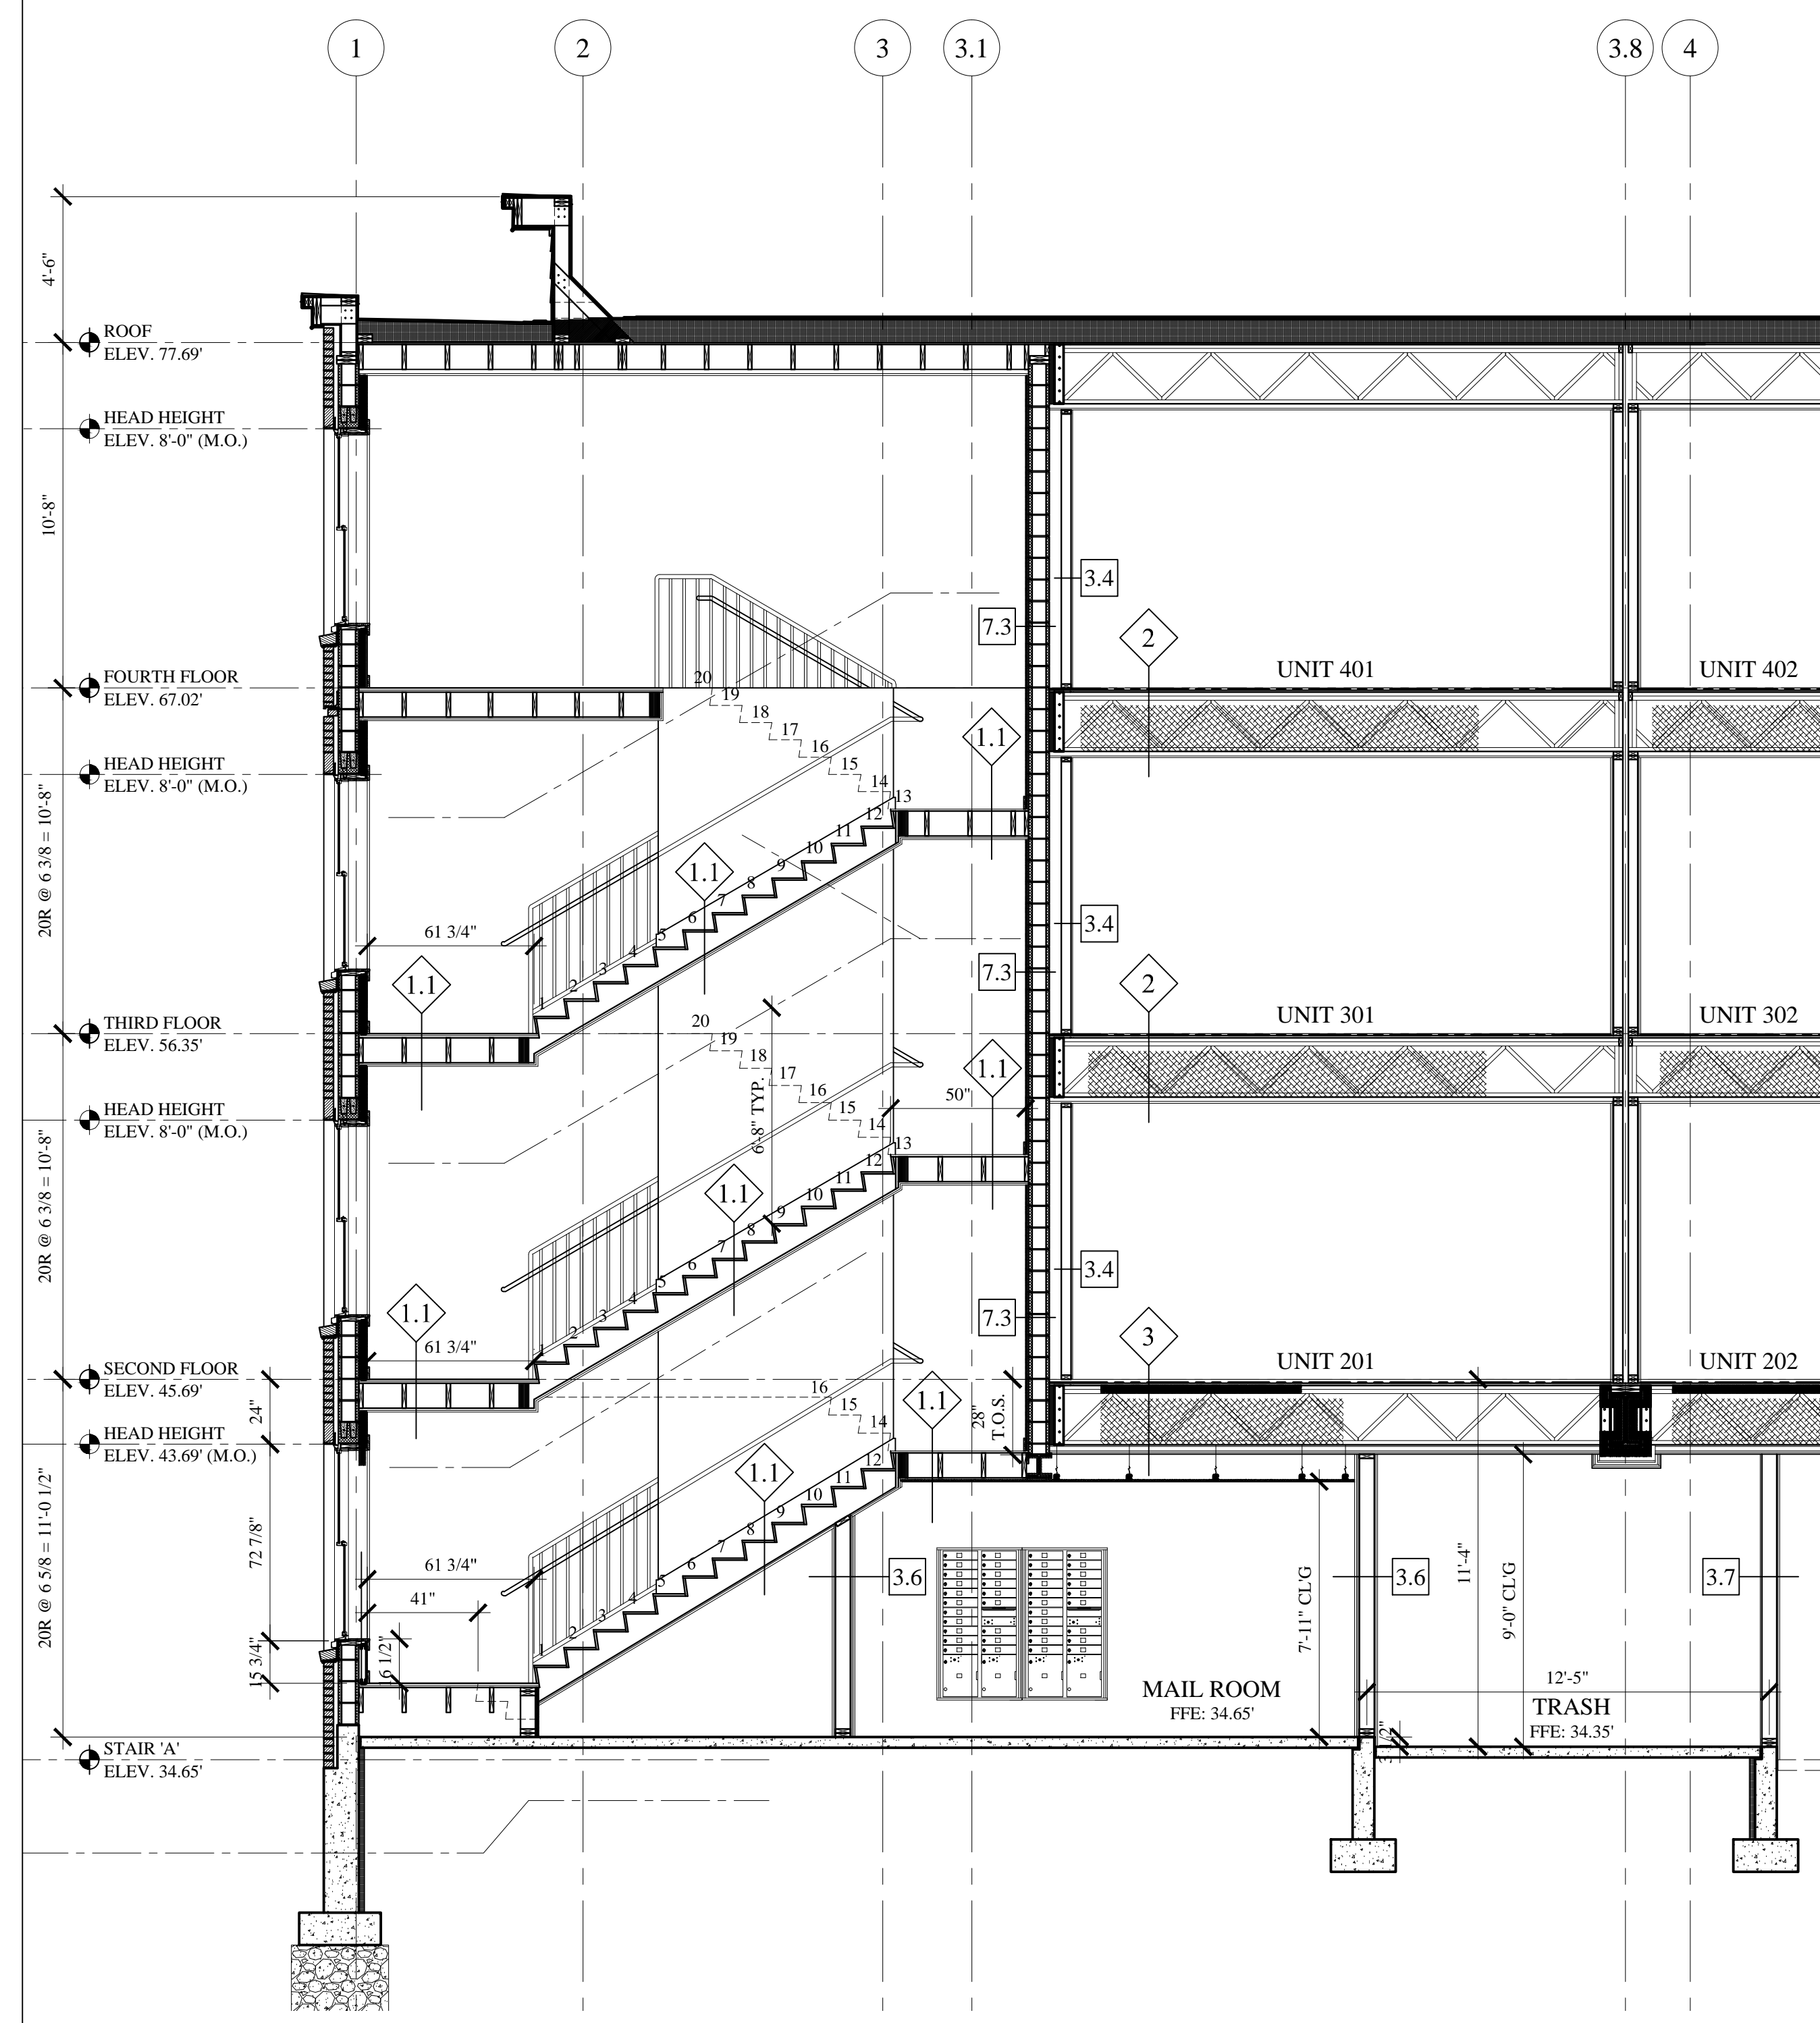

WS:9 WALL SECTION
A-1.1 SCALE: 1/4" = 1'-0"

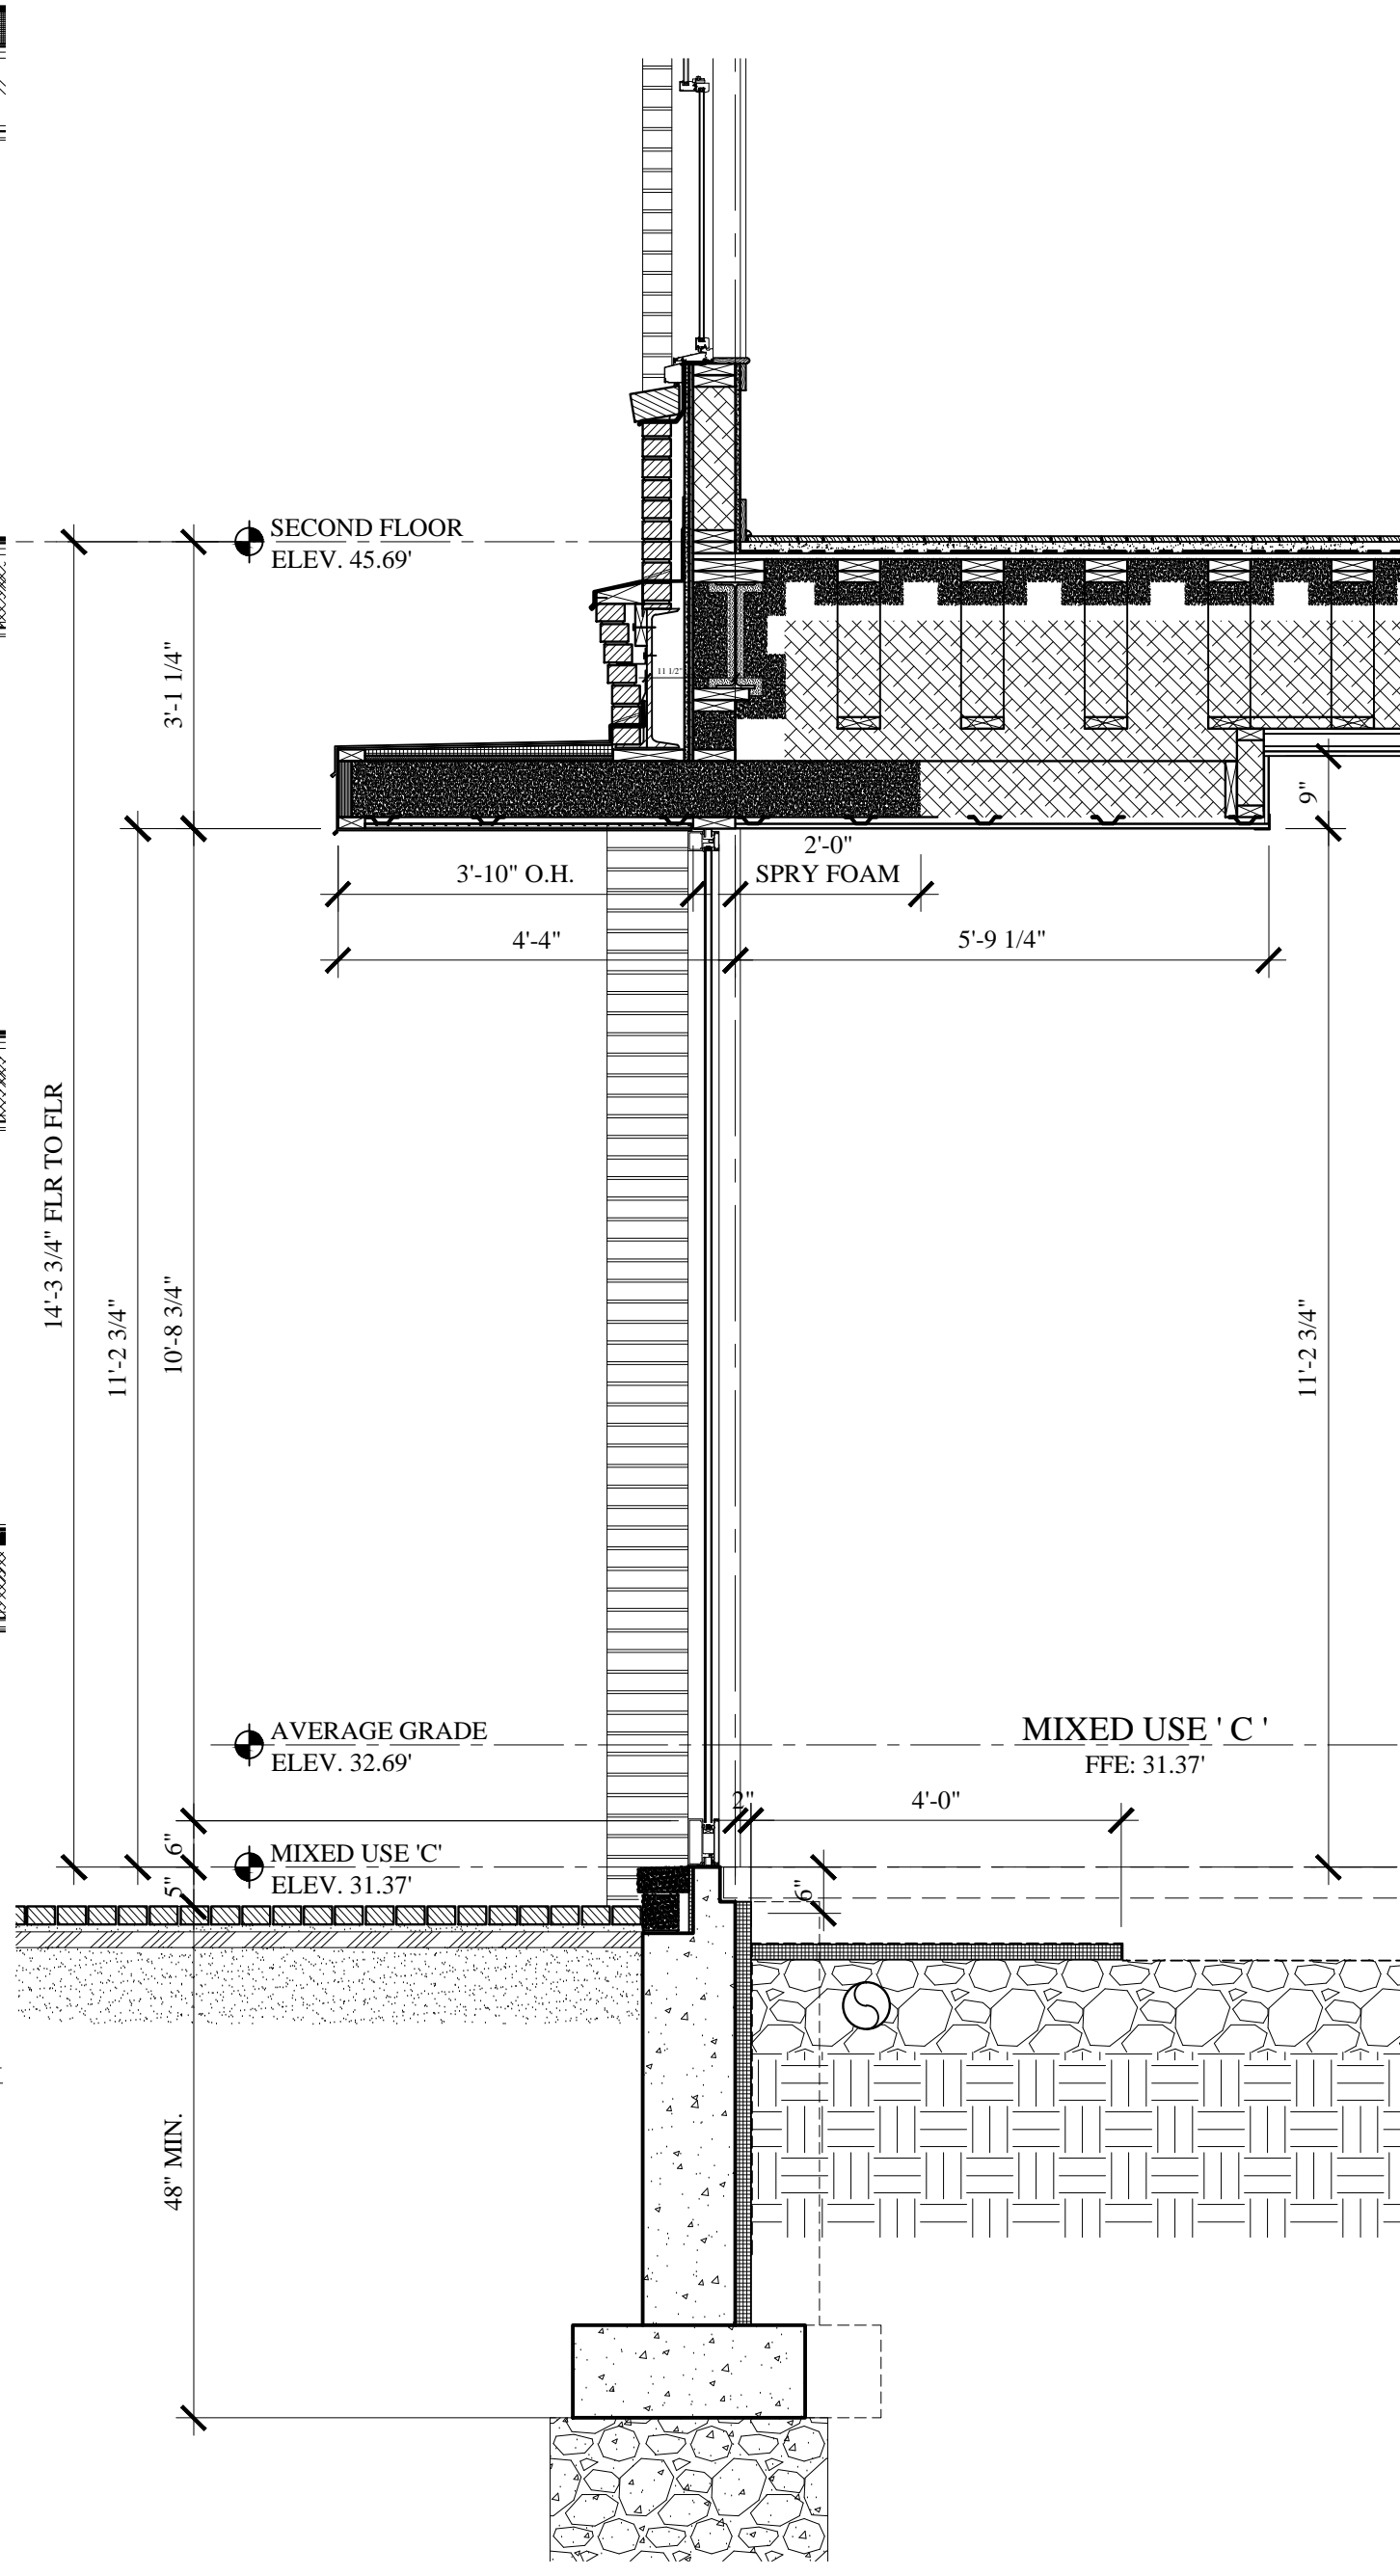

WS:4.2 WALL SECTION
A-1.1 SCALE: 1/2" = 1'-0"

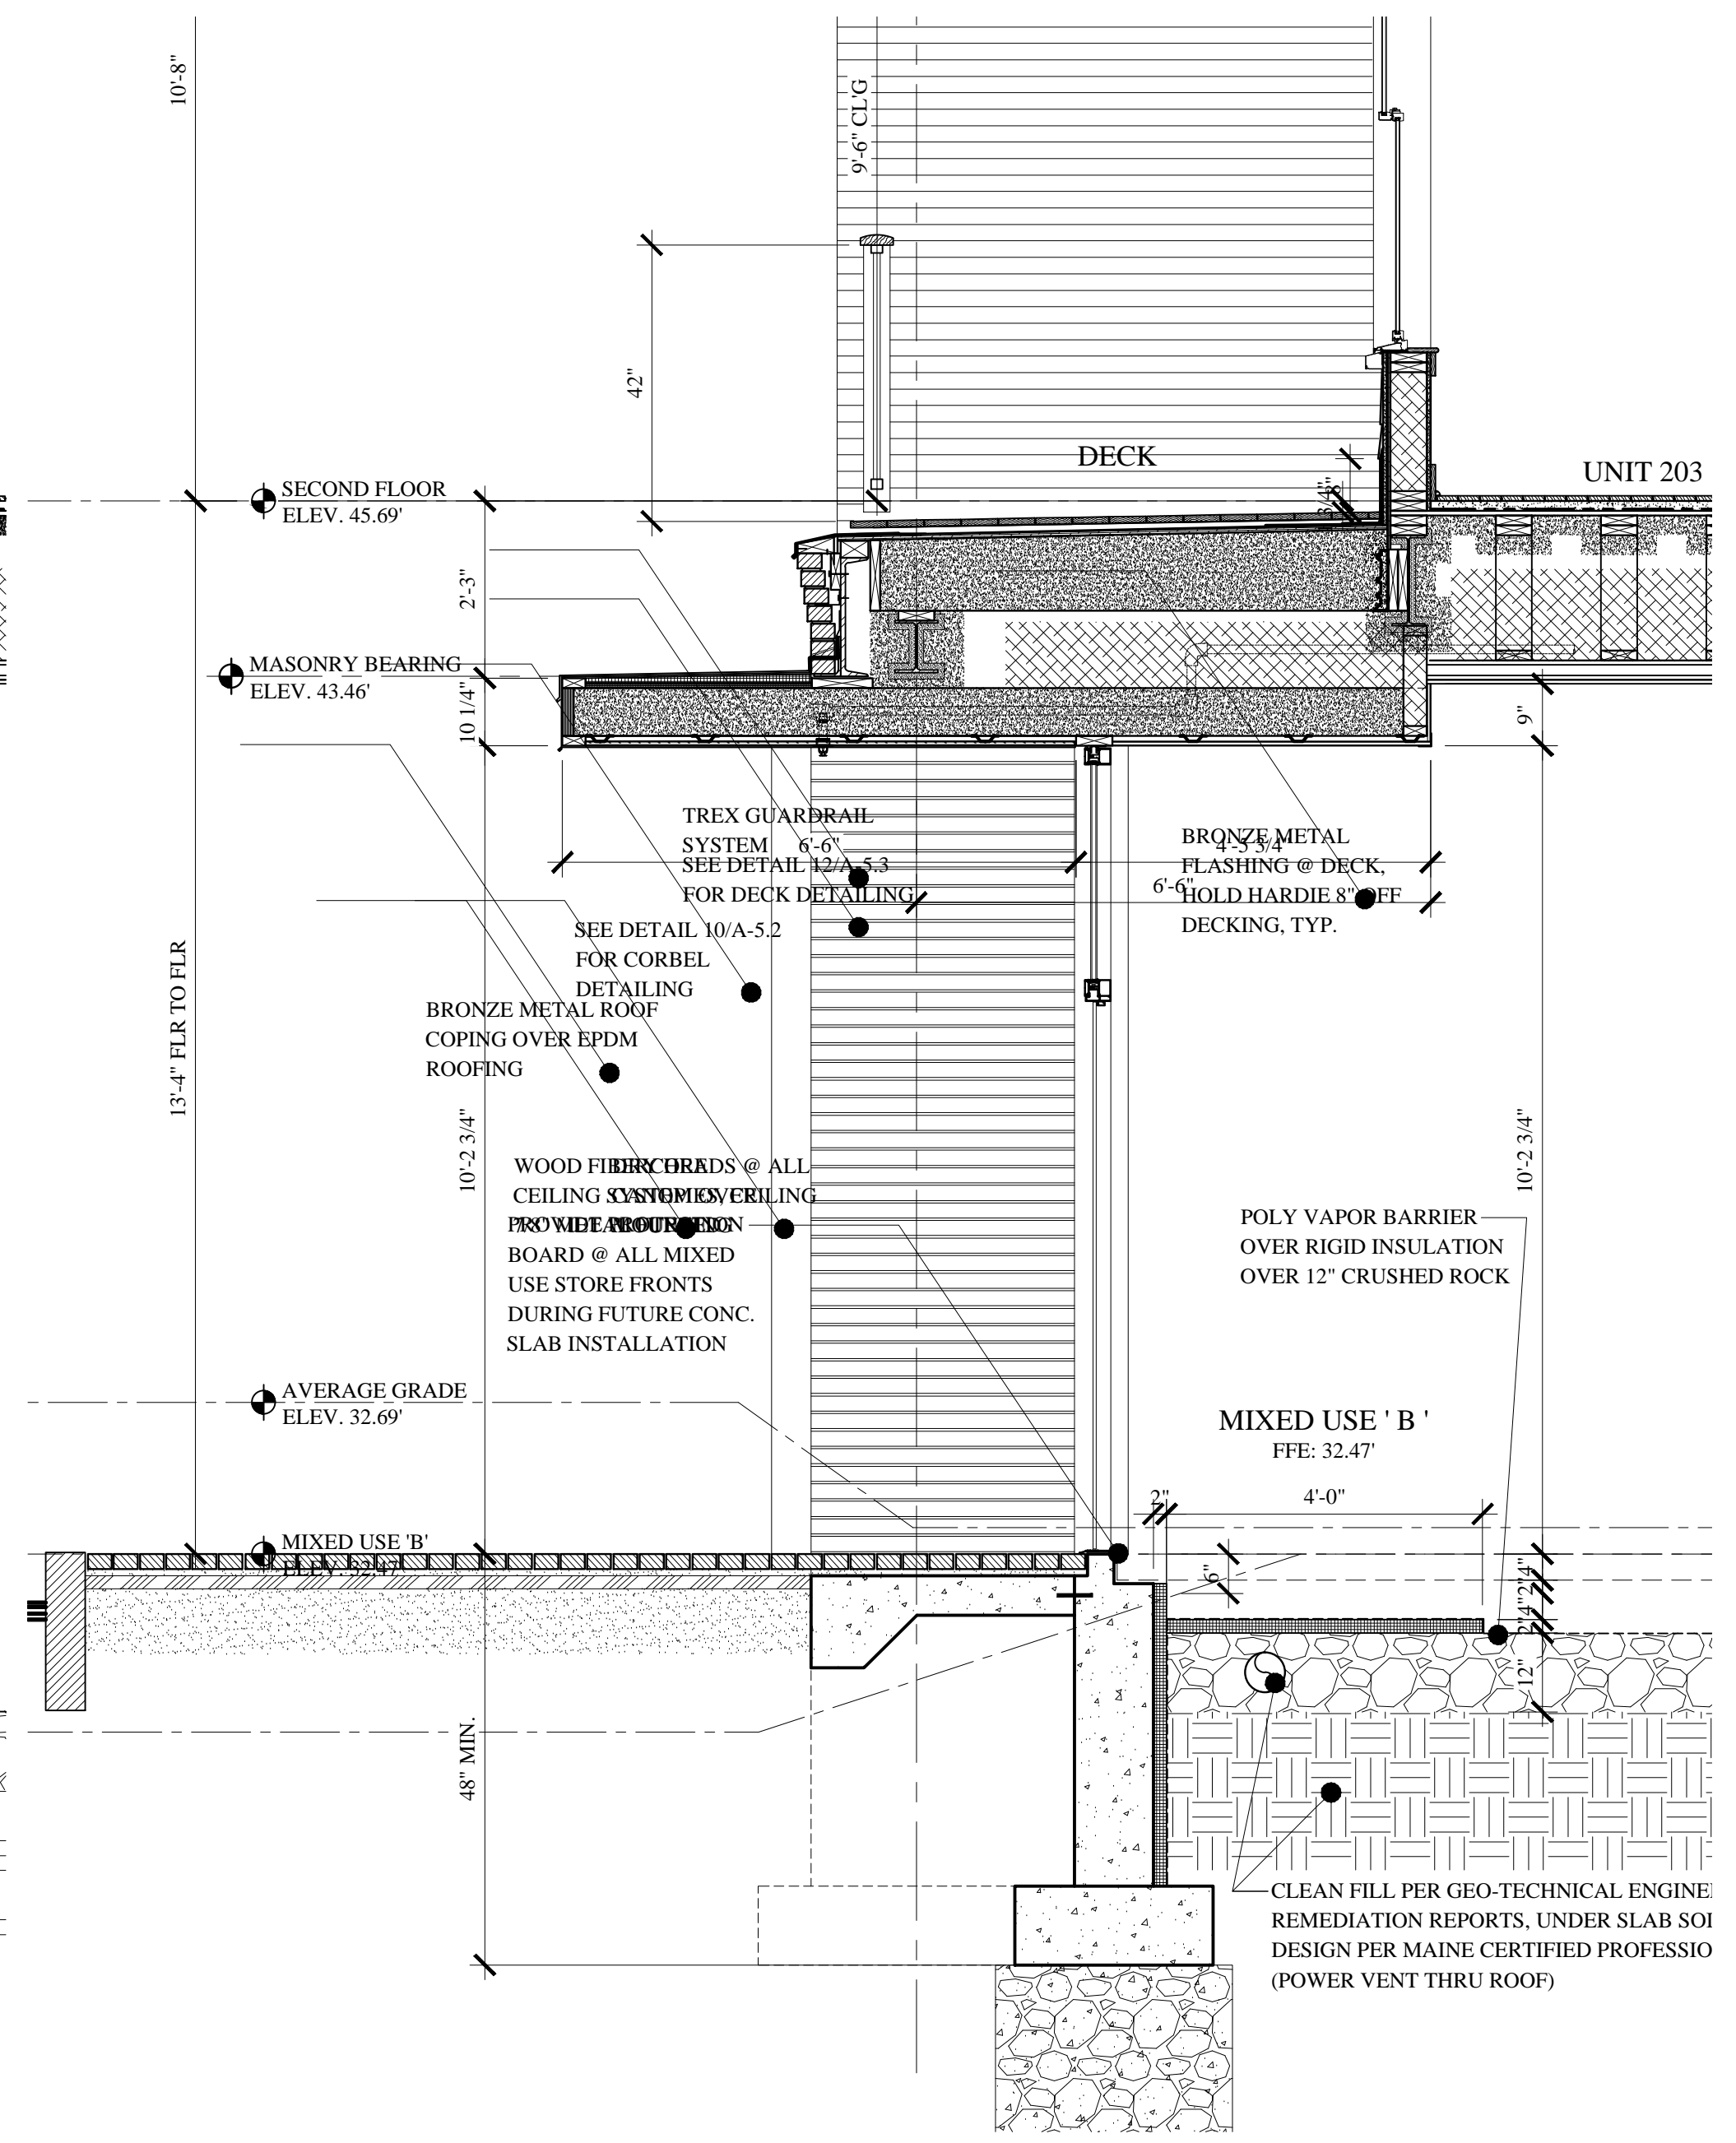

WS:4.1 WALL SECTION
A-1.1 SCALE: 1/2" = 1'-0"

CONSTRUCTION SET
NOVEMBER 18, 2016