

MARK MUELLER ARCHITECTS
A.I.A.
100 Commercial Street
Suite 205
Portland, Maine 04101
Phone: 207.774.9057
Email: rfm@muellerarchitects.com

© COPYRIGHT 2016
MARK MUELLER ARCHITECTS


62

I
N
D
I
A


INDIA STREET NEIGHBORHOOD
PORTLAND, MAINE

WALL SECTIONS


REVISIONS	DATE
	JUNE 2016
PROJECT	INDIA STREET
DRAWN BY	...
CHECK BY	MJM

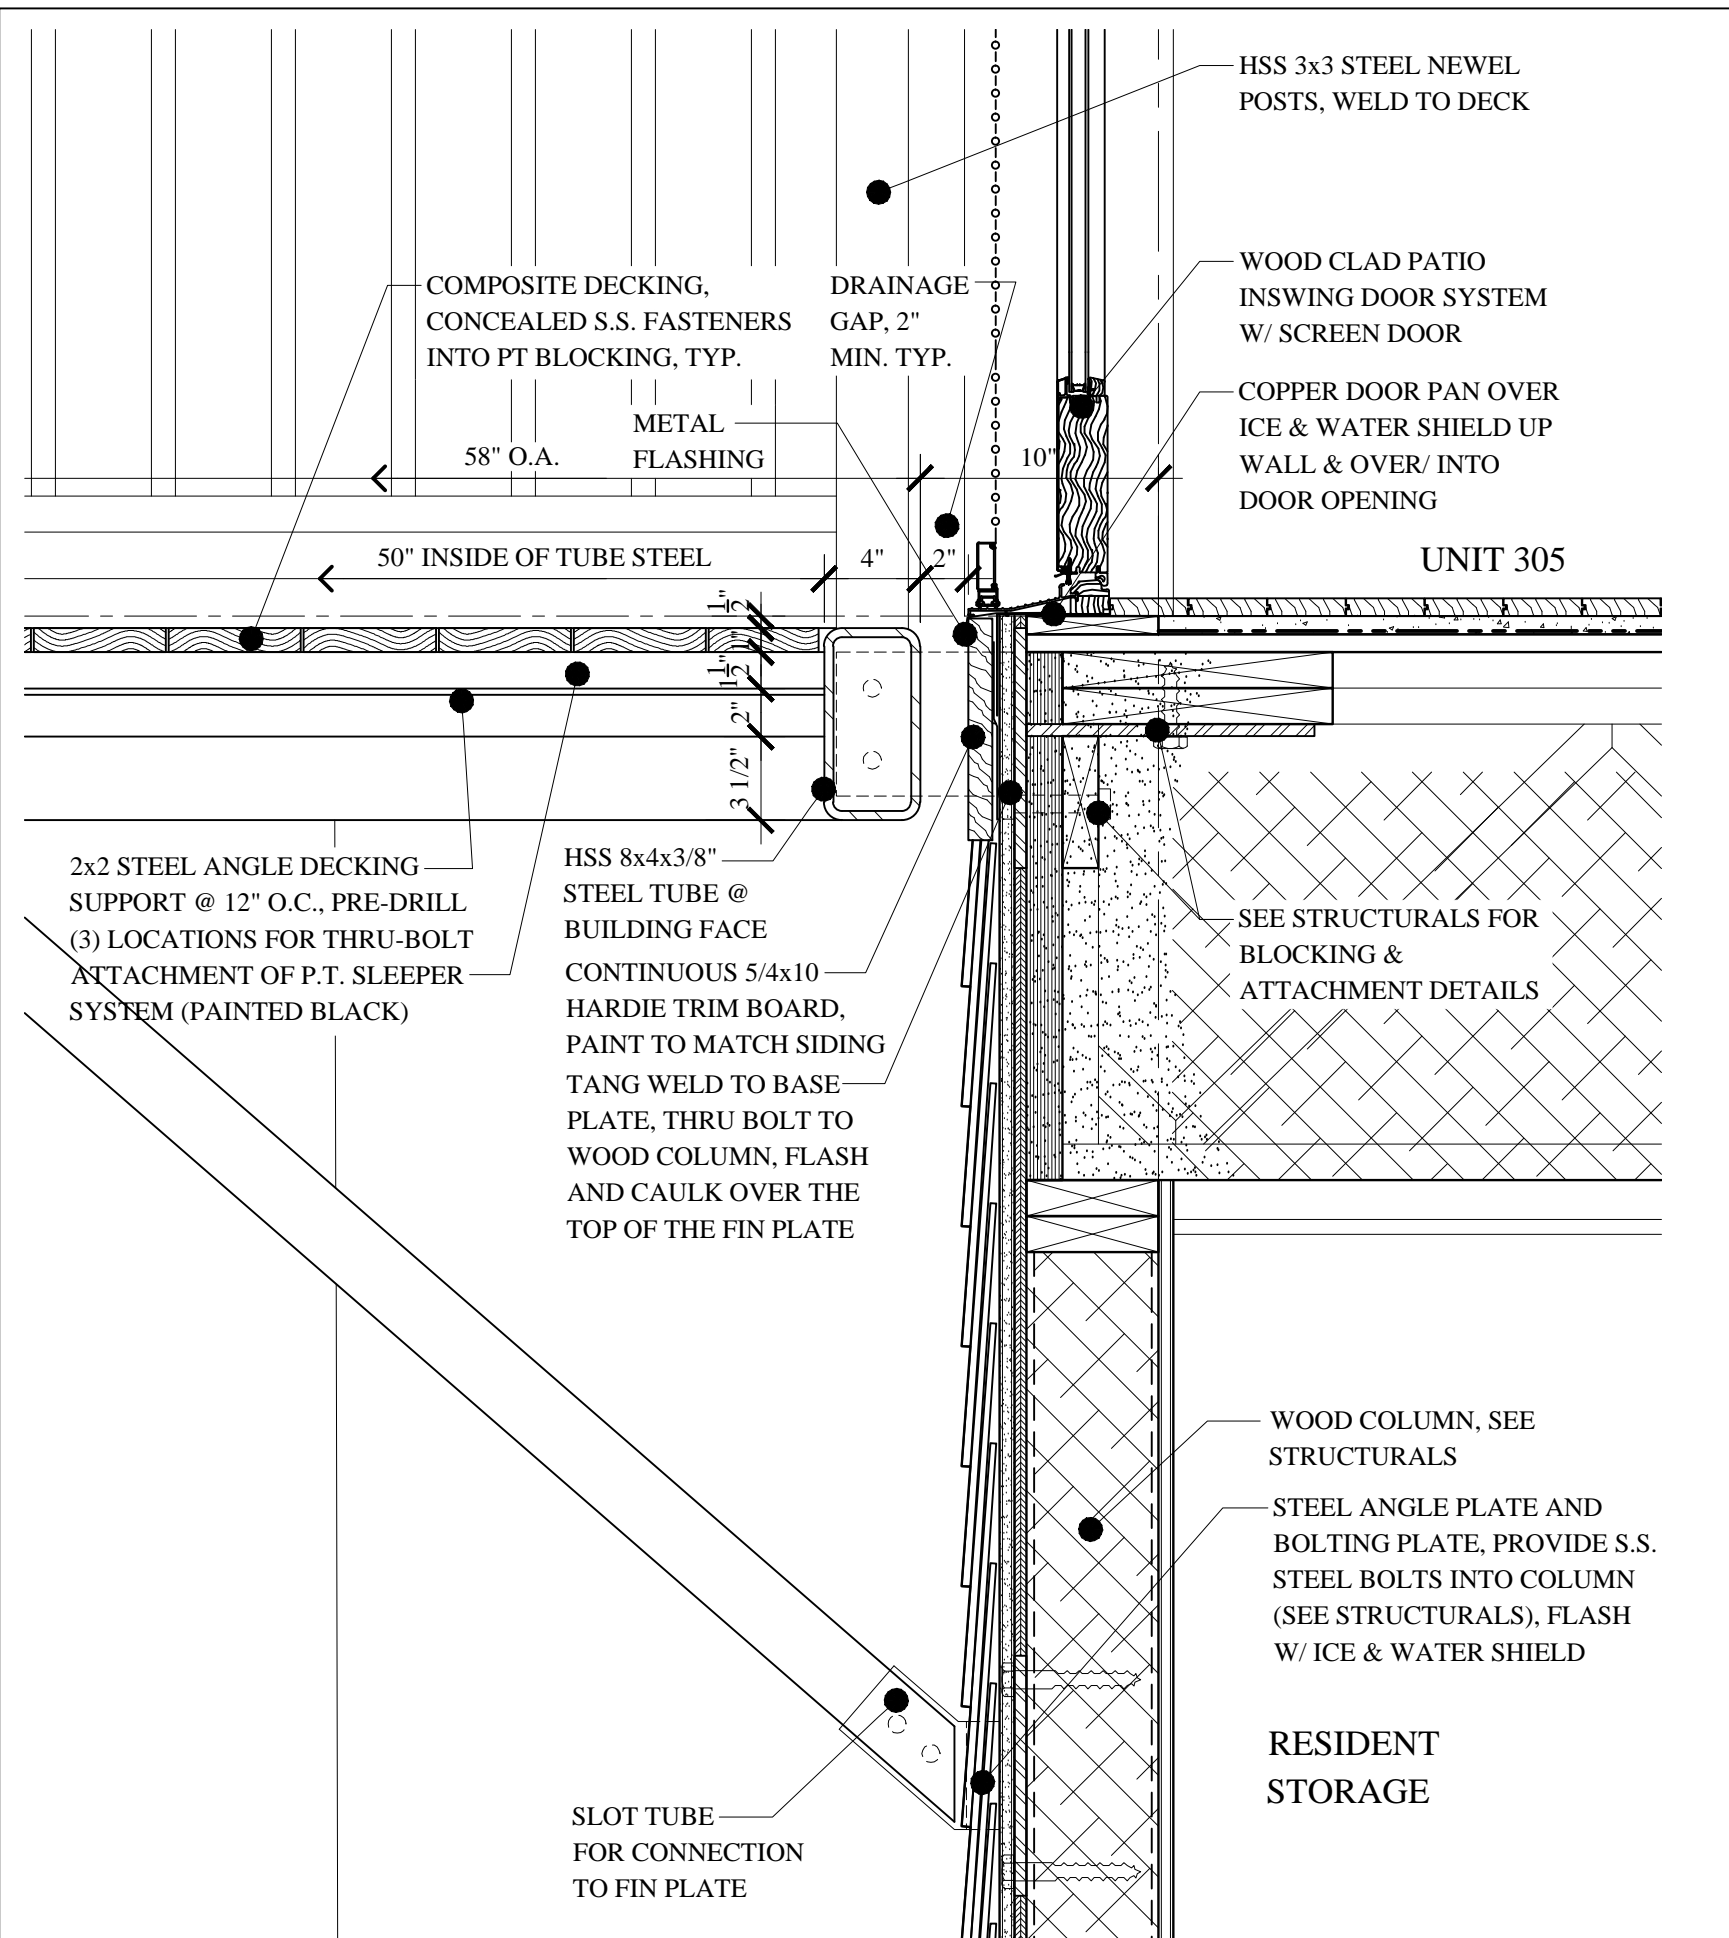


WS:11.1 WOOD DOOR SILL @ STEEL DECK
A-3.8 SCALE: 1 1/2" = 1'-0"

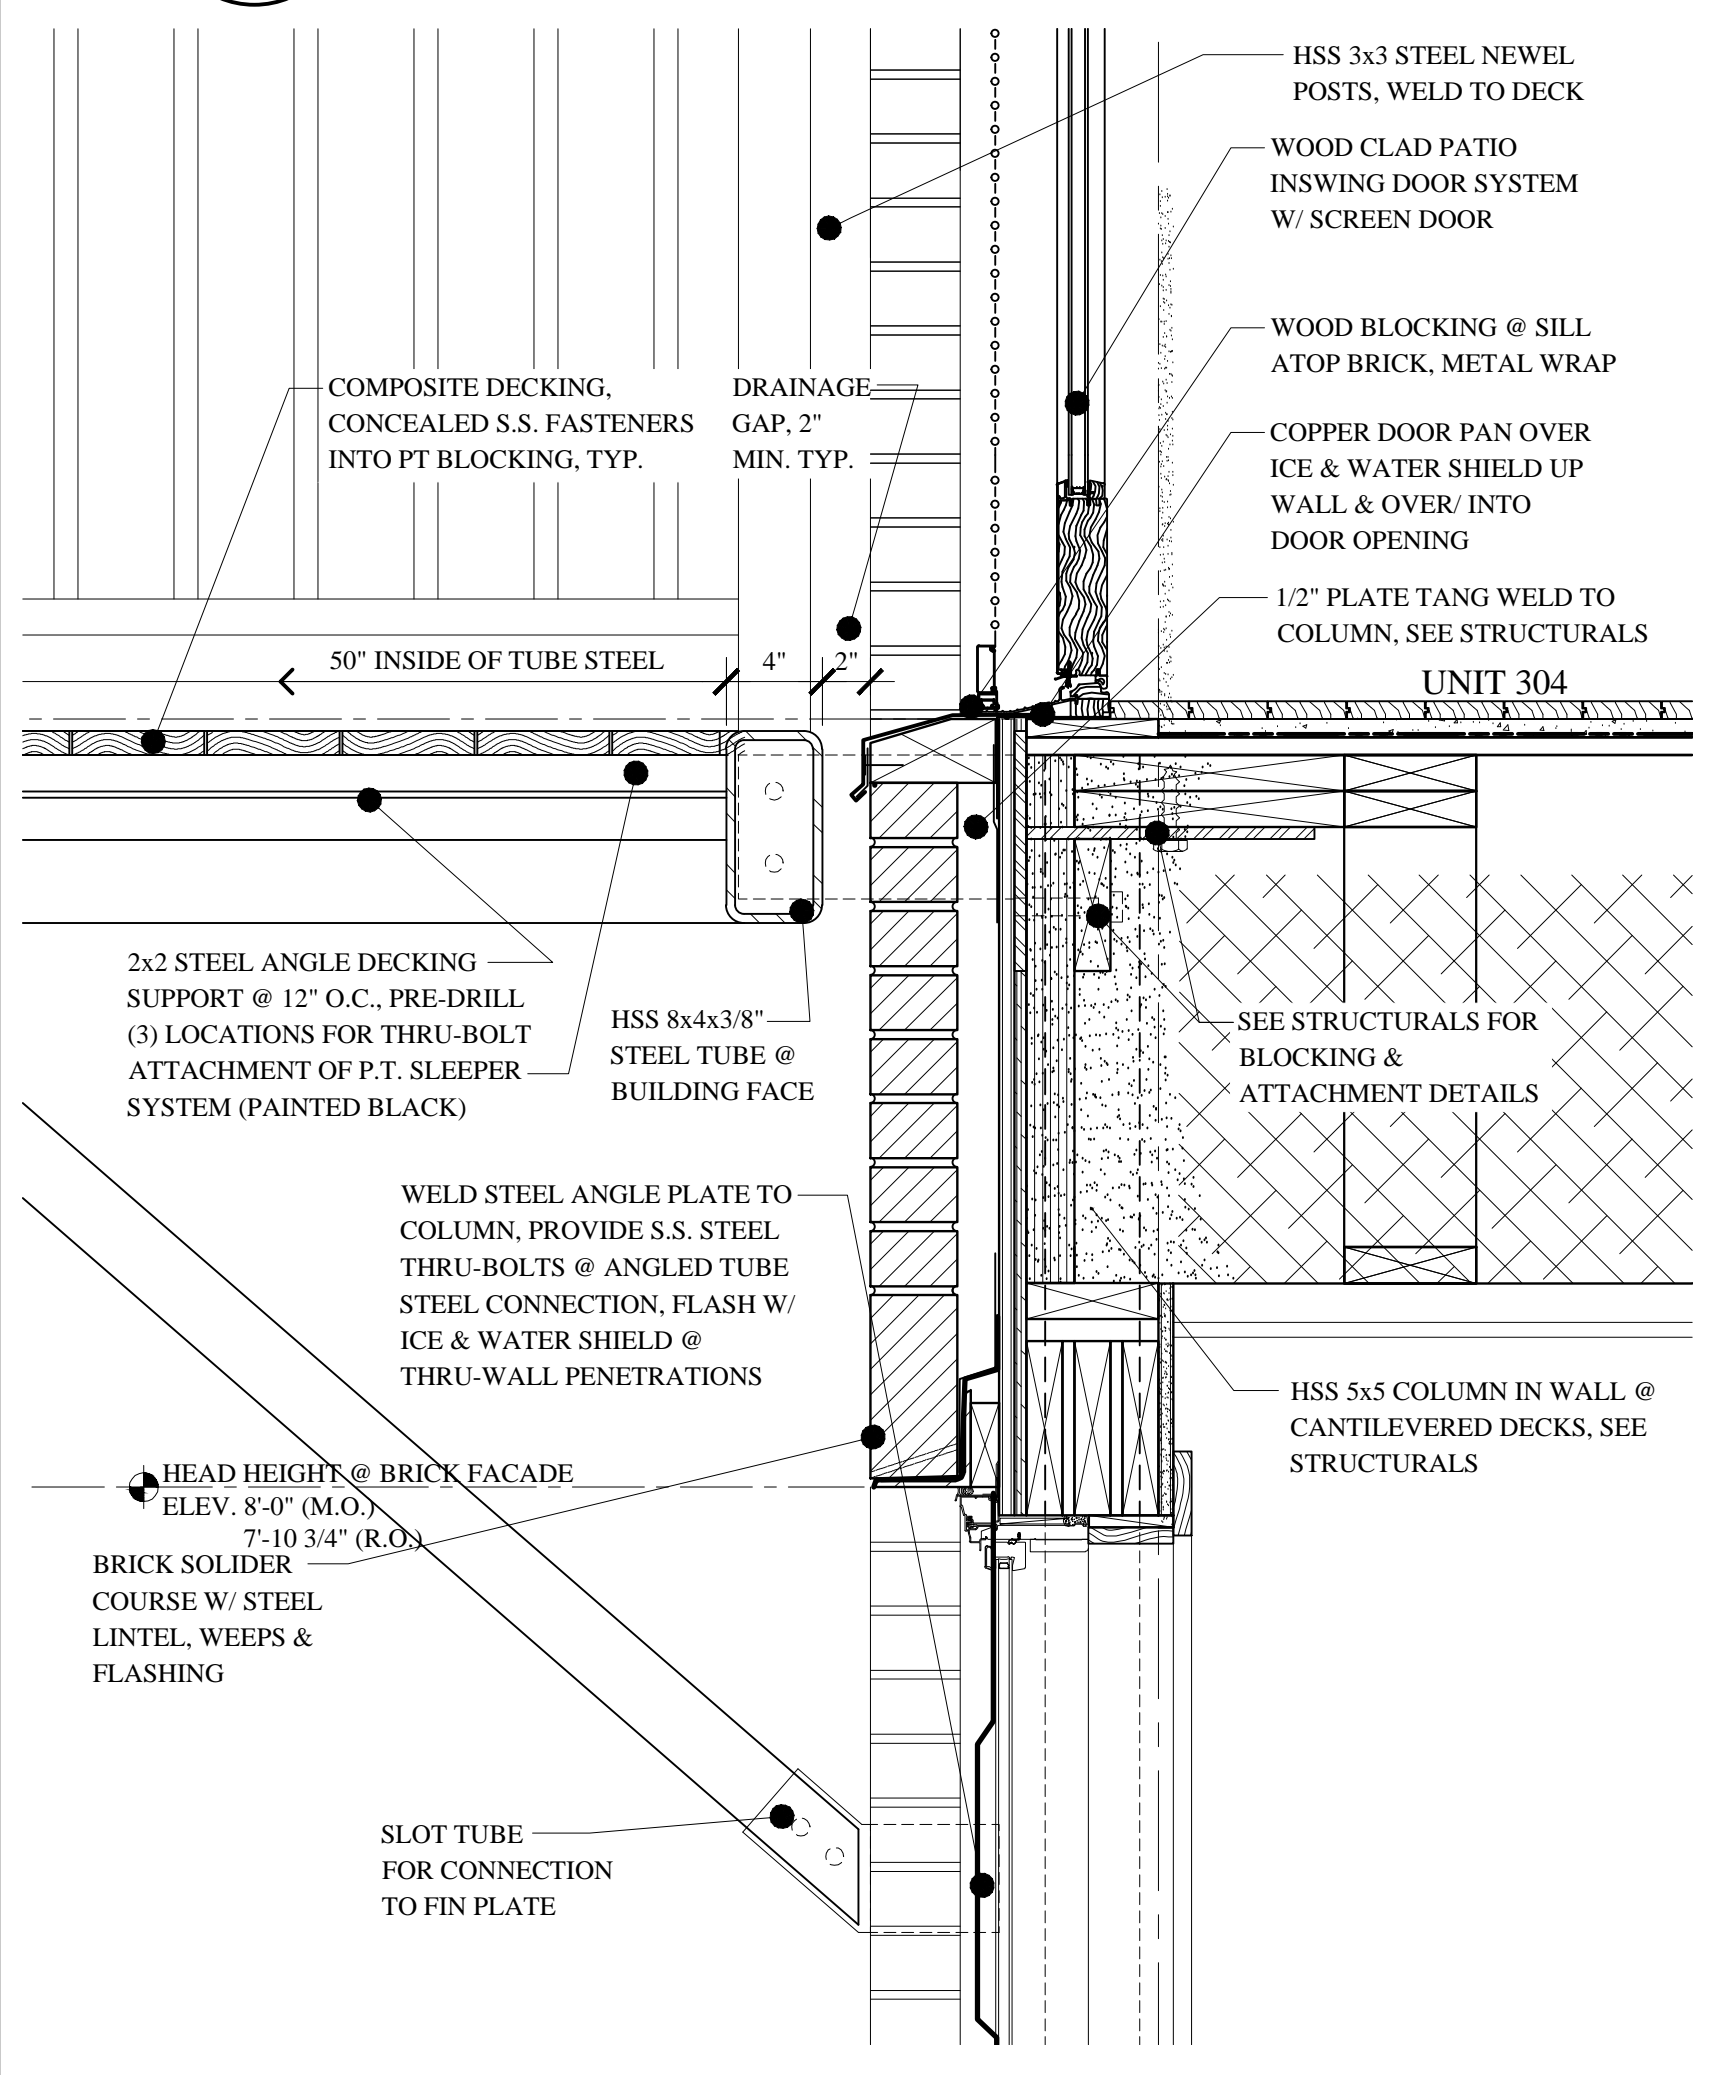

WS:10.1 MASONRY DOOR SILL @ STEEL DECK
A-3.8 SCALE: 1 1/2" = 1'-0"

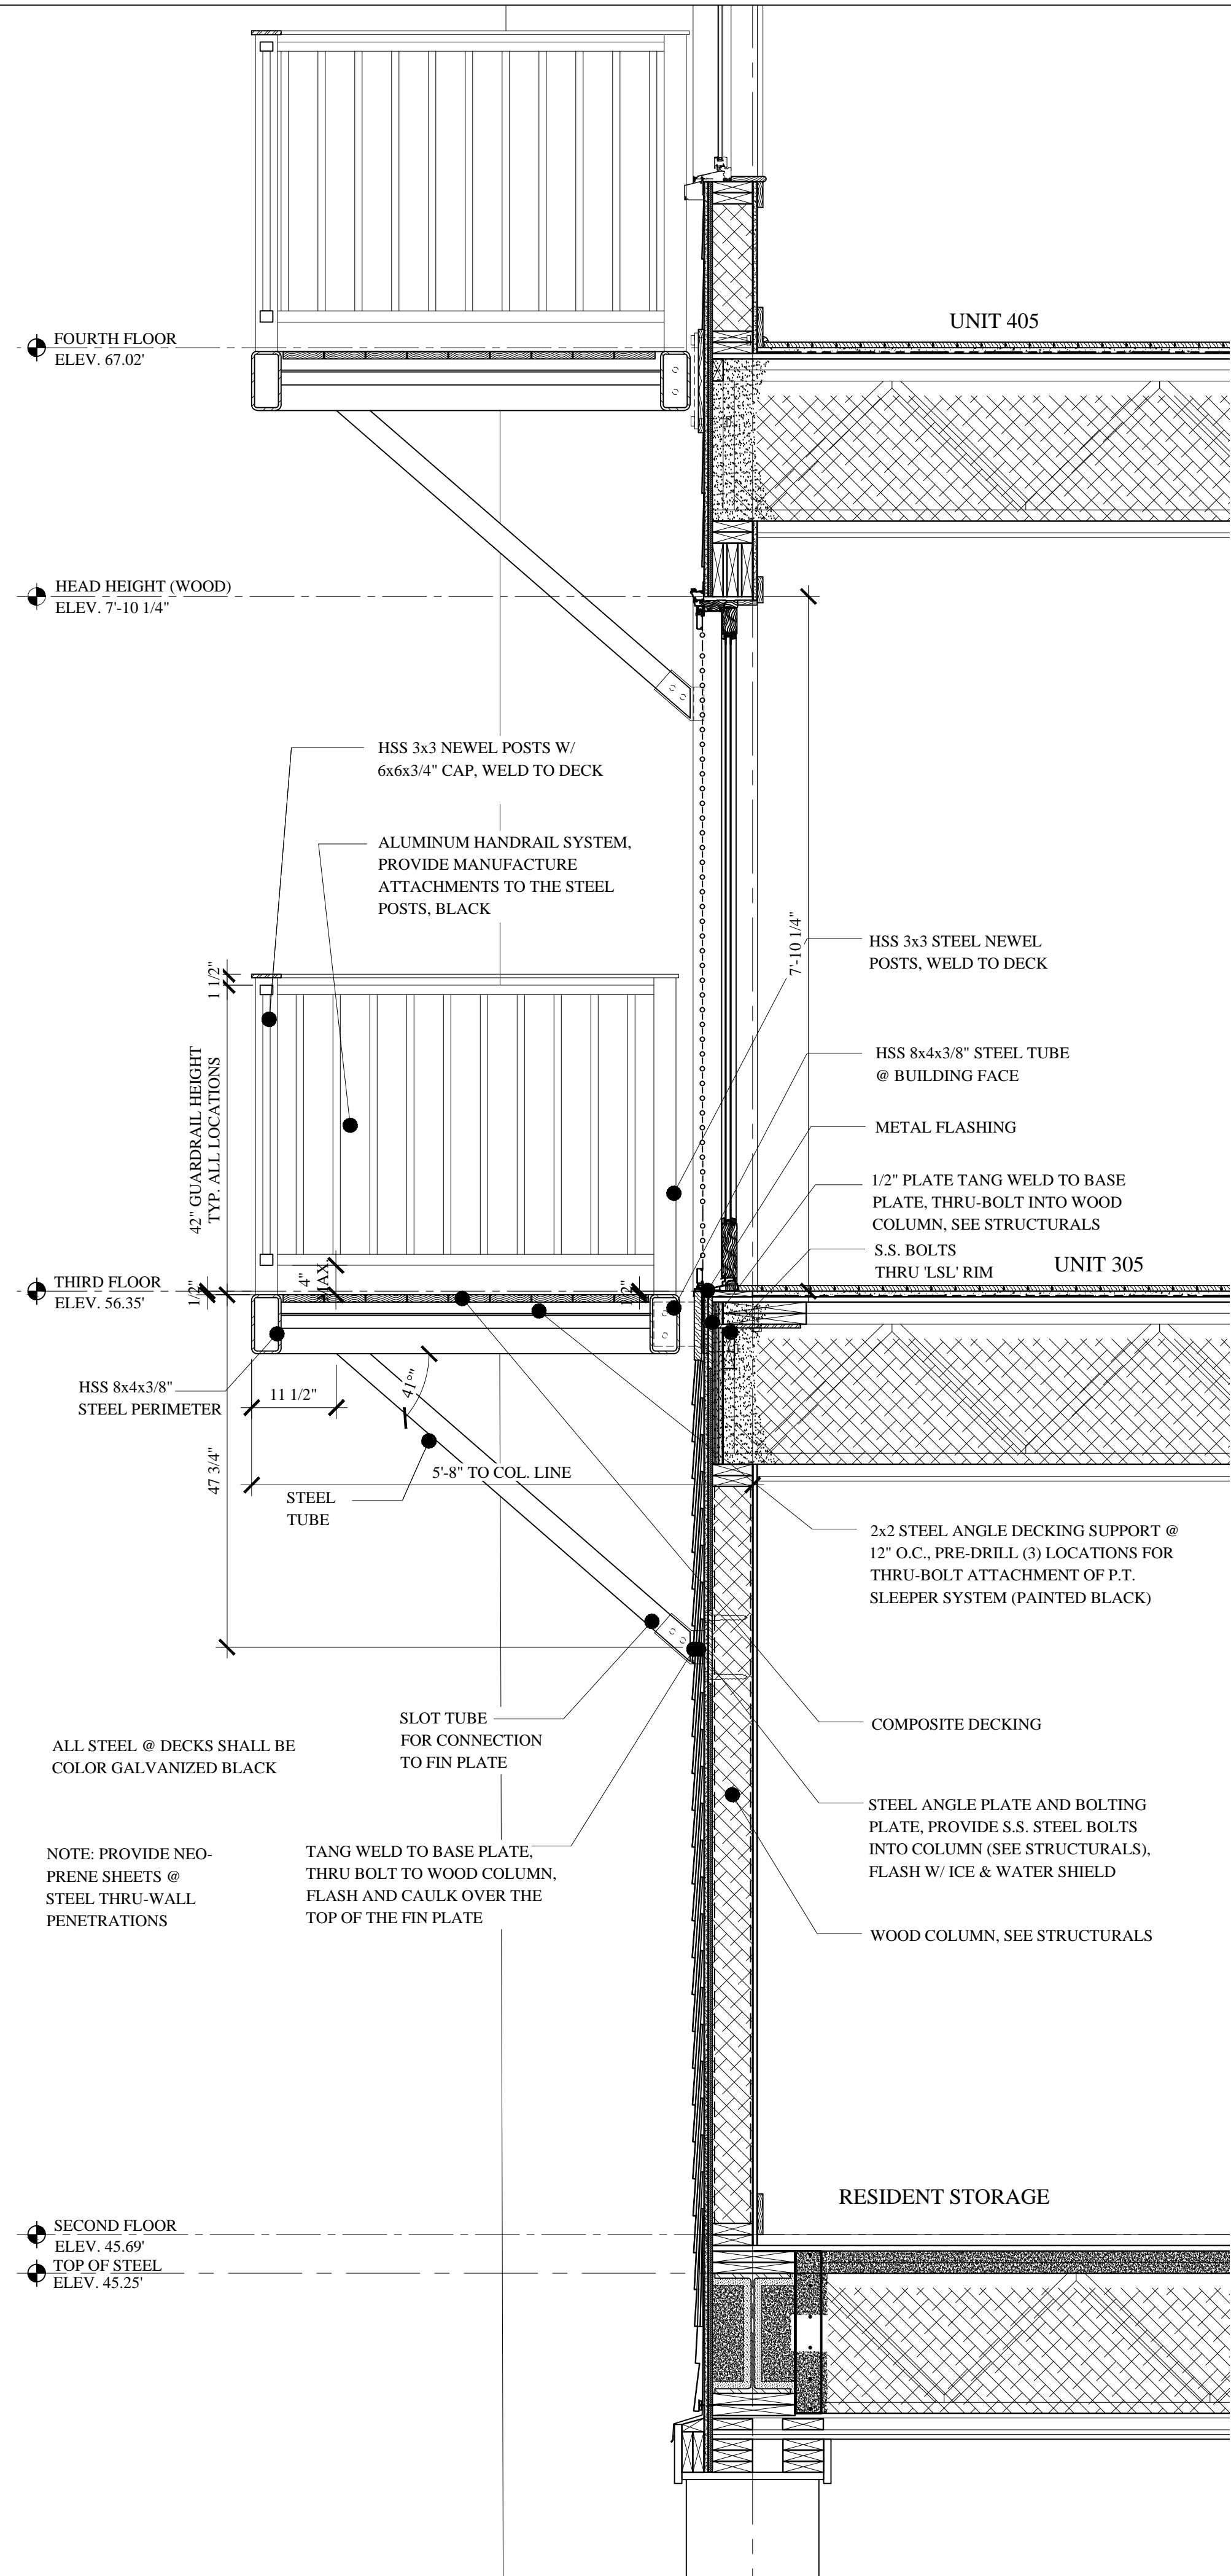

WS:11 STEEL DECK @ CLAPBOARDS
A-1.1 SCALE: 3/4" = 1'-0"

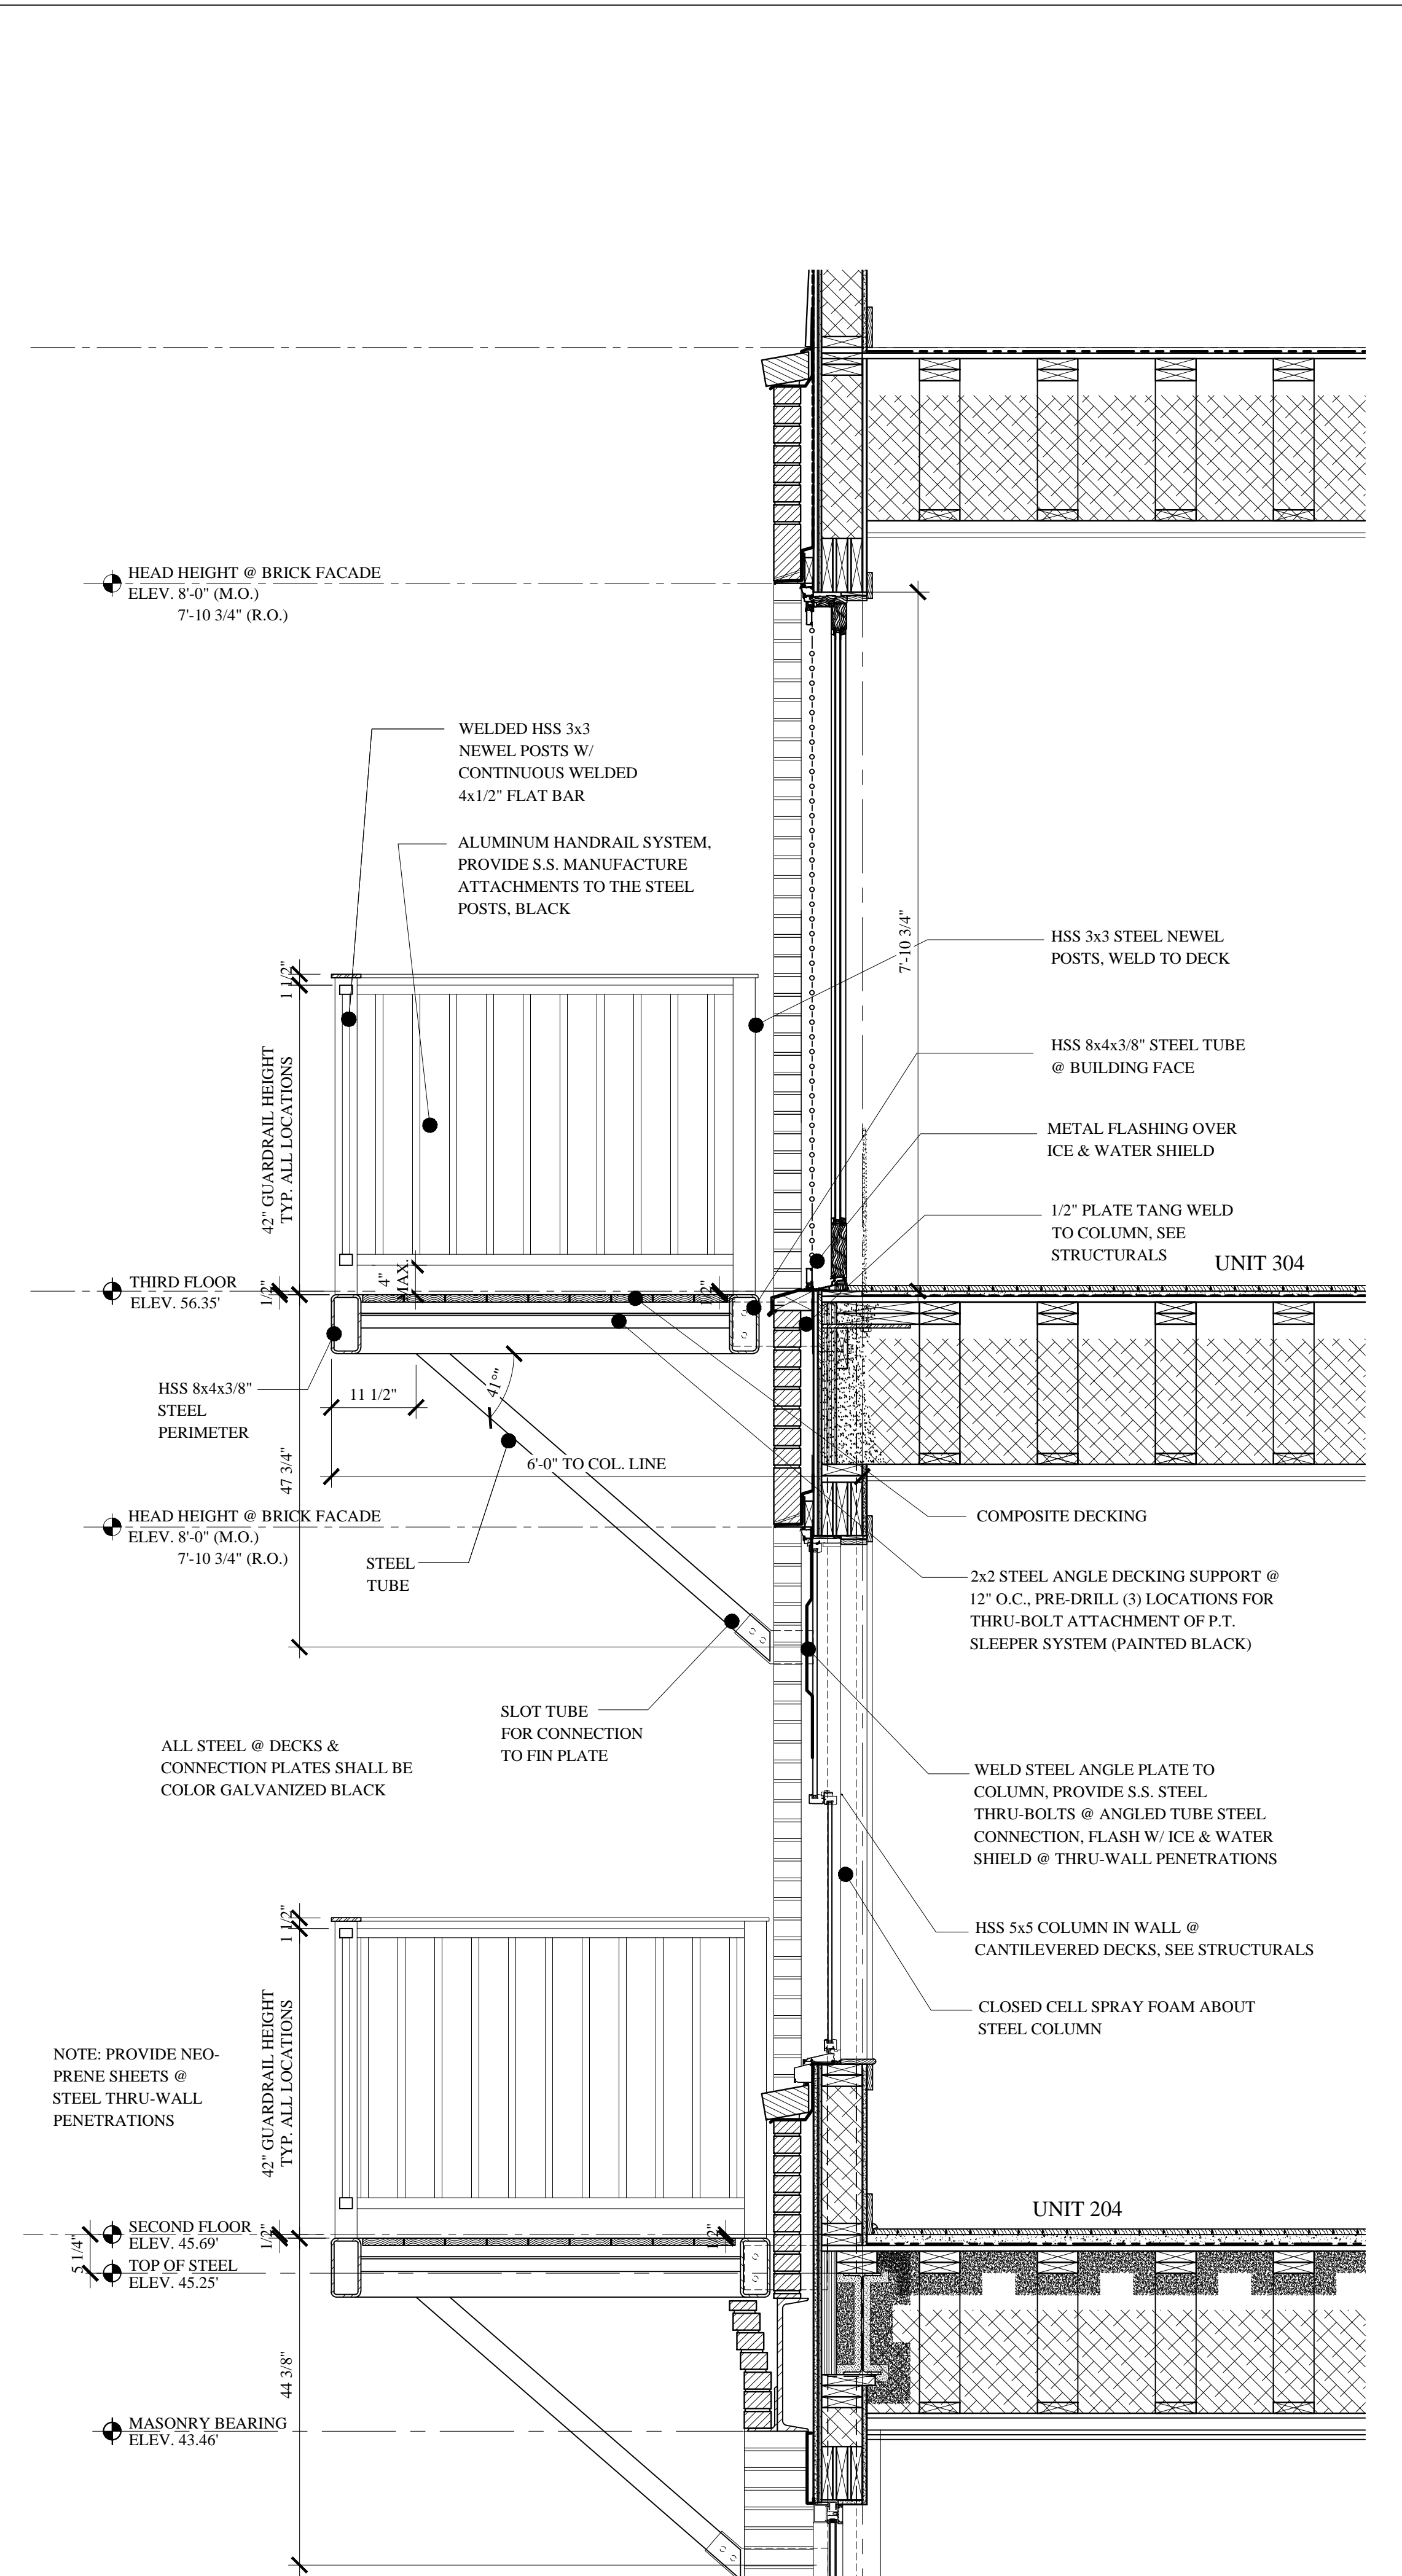

WS:10 STEEL DECK @ MASONRY
A-1.1 SCALE: 3/4" = 1'-0"

CONSTRUCTION SET
NOVEMBER 18, 2016

A-3.8