




16 CANOPY @ STAIR 'B'
A-3.2 SCALE: 1 1/2" = 1'-0"

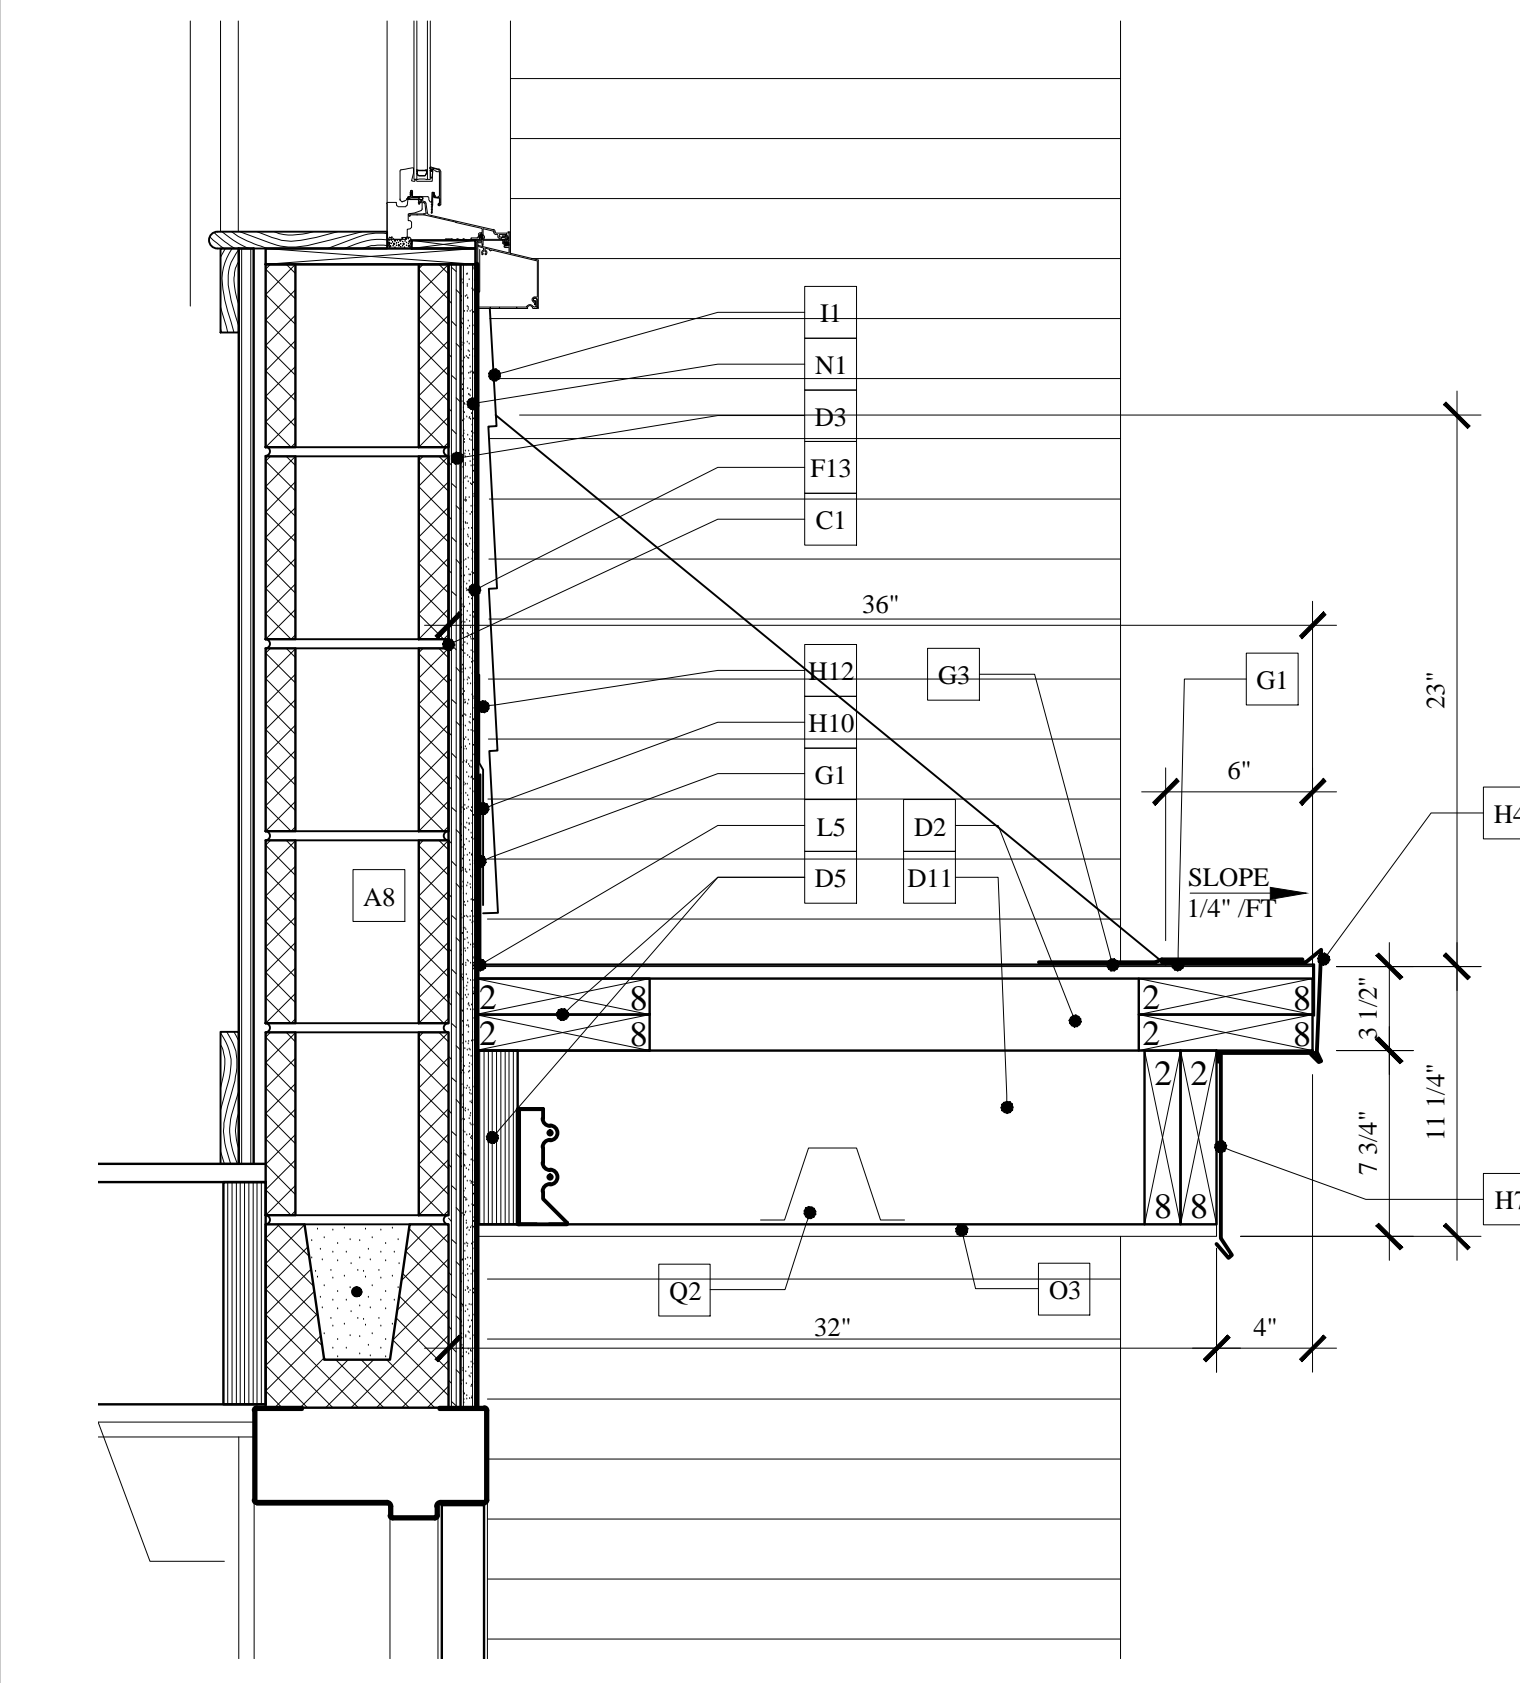


15 CANOPY @ STAIR 'B'
A-3.16 SCALE: 1 1/2" = 1'-0"

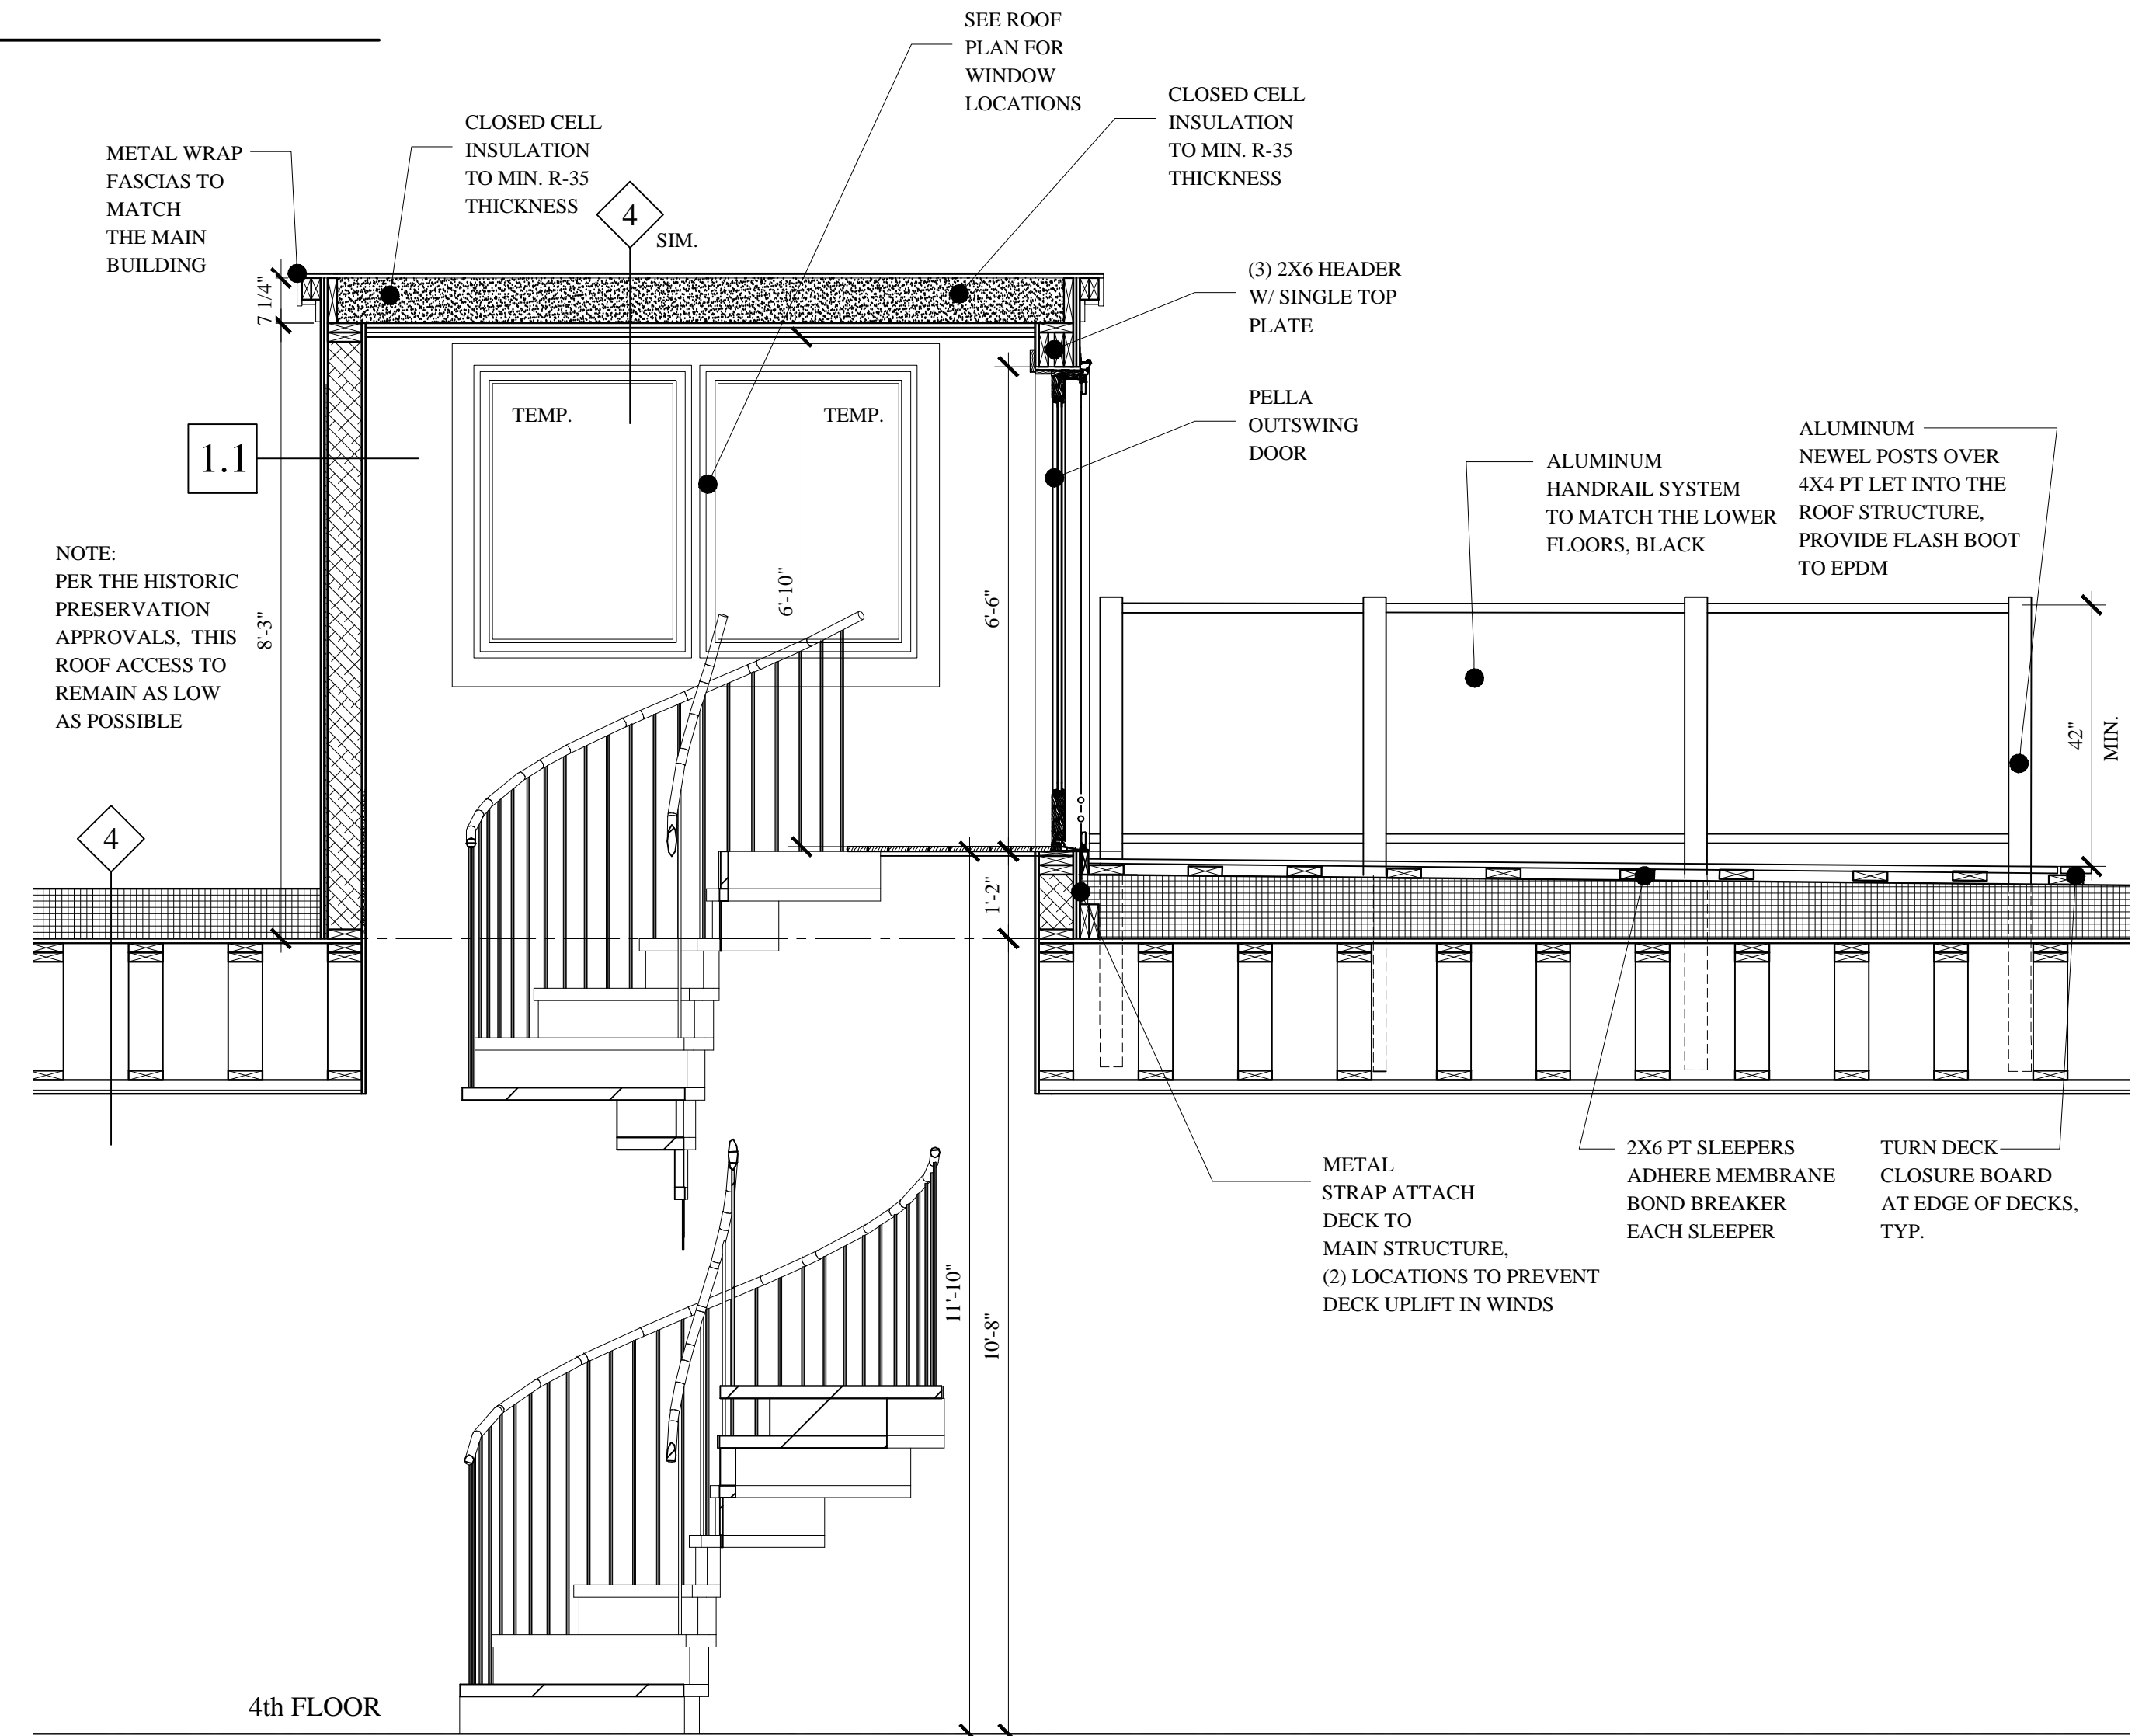

WS:12 SECTION @ SPIRAL STAIR TO ROOF DECK
A-3.1 SCALE: 1/2" = 1'-0"

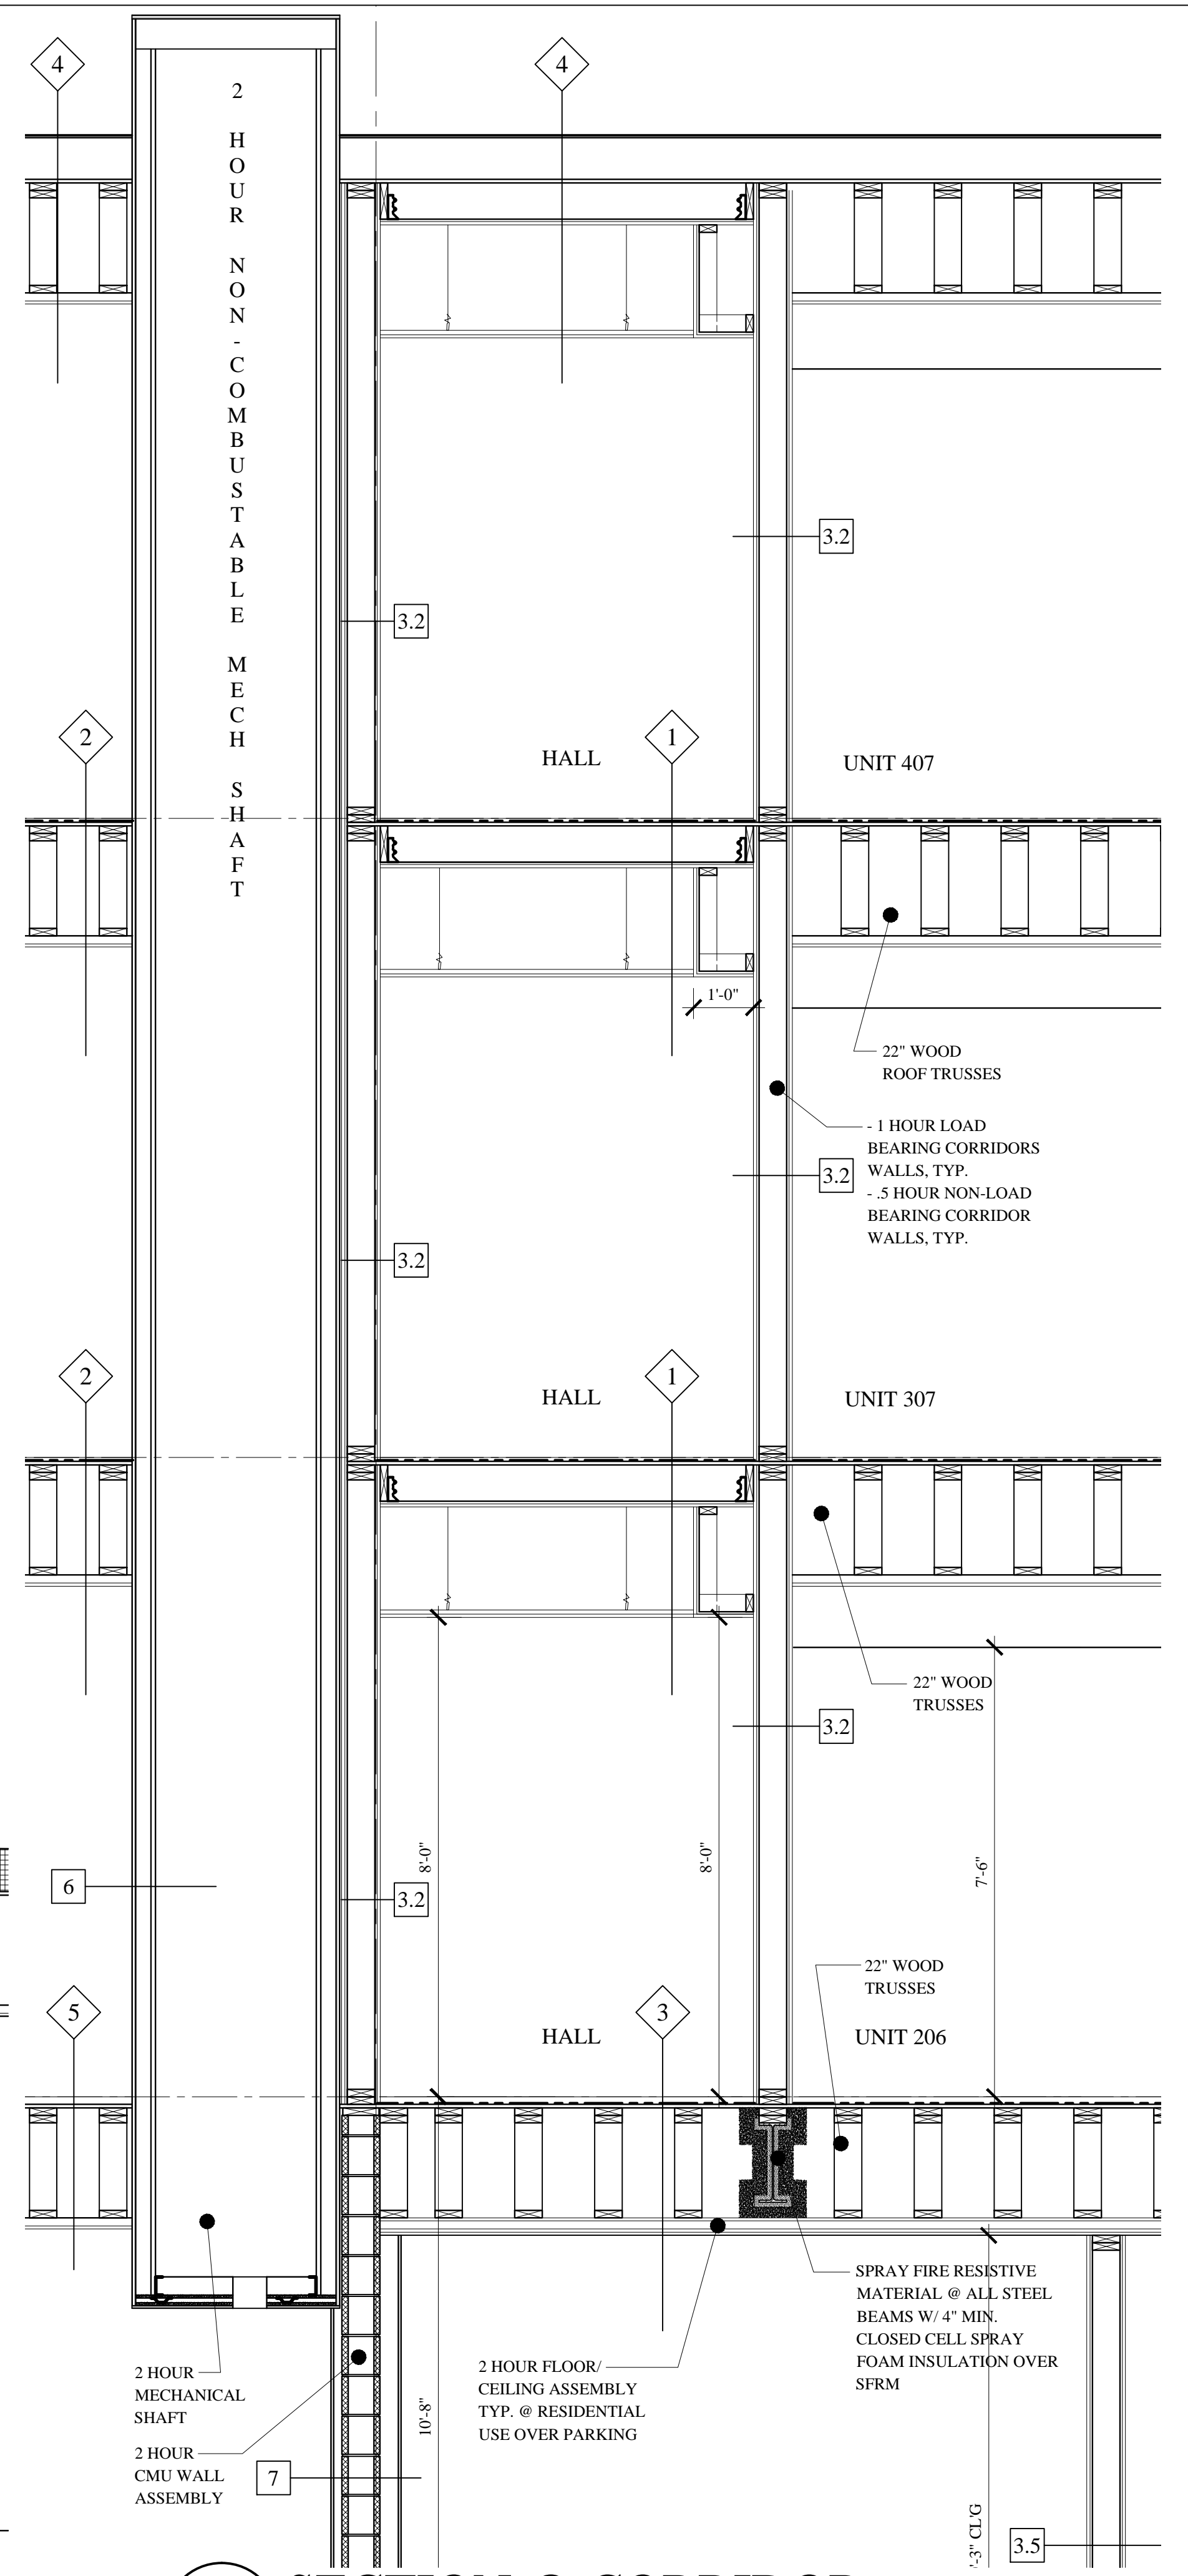

WS:13 SECTION @ CORRIDOR
A-3.4 SCALE: 1/2" = 1'-0"

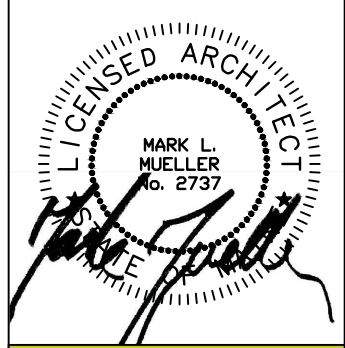

MARK MUELLER ARCHITECTS
A.I.A.
100 Commercial Street
Suite 205
Portland, Maine 04101
Phone: 207.774.9057
Email: rfi@muellerarchitects.com

© COPYRIGHT 2016
MARK MUELLER ARCHITECTS

62

INDIA

INDIA STREET NEIGHBORHOOD
PORTLAND, MAINE

WALL SECTIONS

REVISIONS	DATE
	JUNE 2016
PROJECT	INDIA STREET
DRAWN BY	...
CHECK BY	MJM

CONSTRUCTION SET
NOVEMBER 18, 2016

A-3.9