




FOURTH FLOOR PLAN
SCALE: 1/16"=1'-0"





THIRD FLOOR PLAN
SCALE: 1/16"=1'-0"



SECOND FLOOR PLAN
SCALE: 1/16"=1'-0"

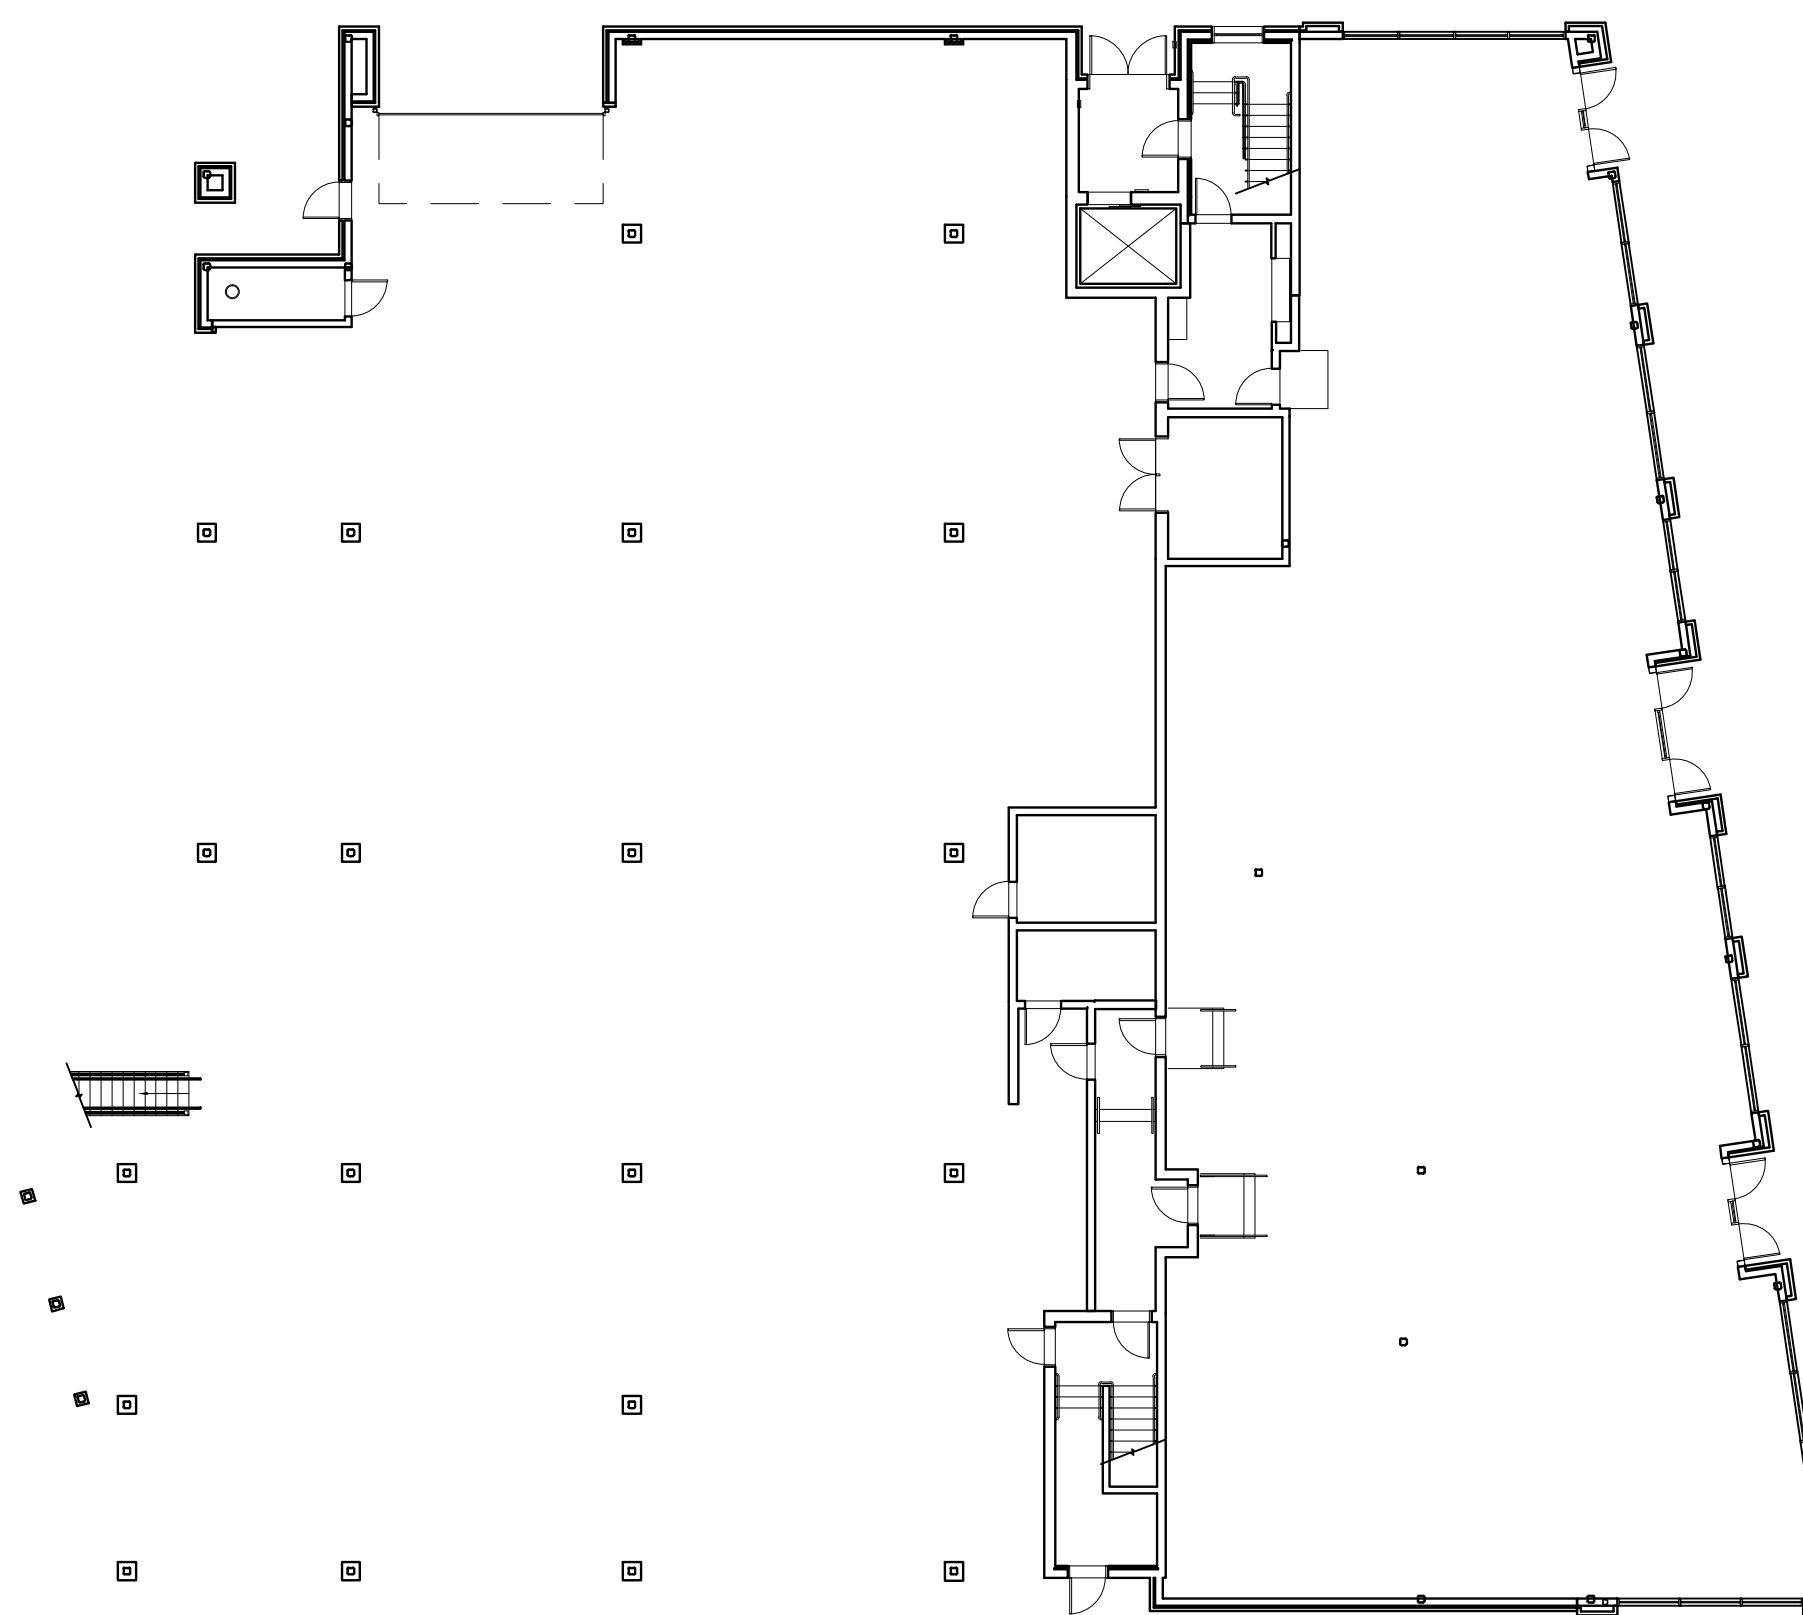

FIRST FLOOR PLAN
SCALE: 1/16"=1'-0"

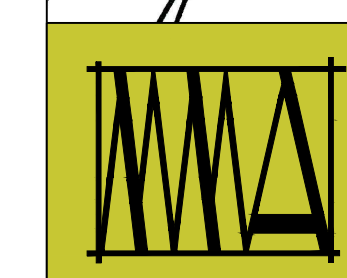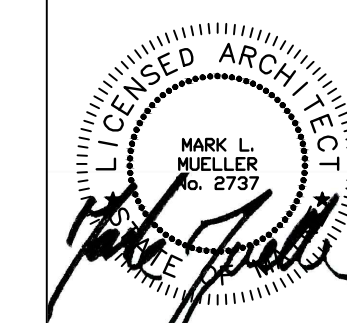

**MARK
MUELLER
ARCHITECTS**
A.I.A.
100 Commercial Street
Suite 205
Portland, Maine 04101
Phone: 207.774.9057
Email:
rfi@muellerarchitects.com

© COPYRIGHT 2016
MARK MUELLER ARCHITECTS

62

**I
N
D
I
A**

INDIA STREET
NEIGHBORHOOD
PORTLAND, MAINE

INTERIOR KEY PLAN
REVISIONS
DATE
PROJECT
INDIA STREET
DRAWN BY
...

CHECK BY
M.M.

CONSTRUCTION SET
NOVEMBER 18, 2016
F-1.0