


THIRD FLOOR FINISHES PLAN SCALE: 1/8"=1'-0"

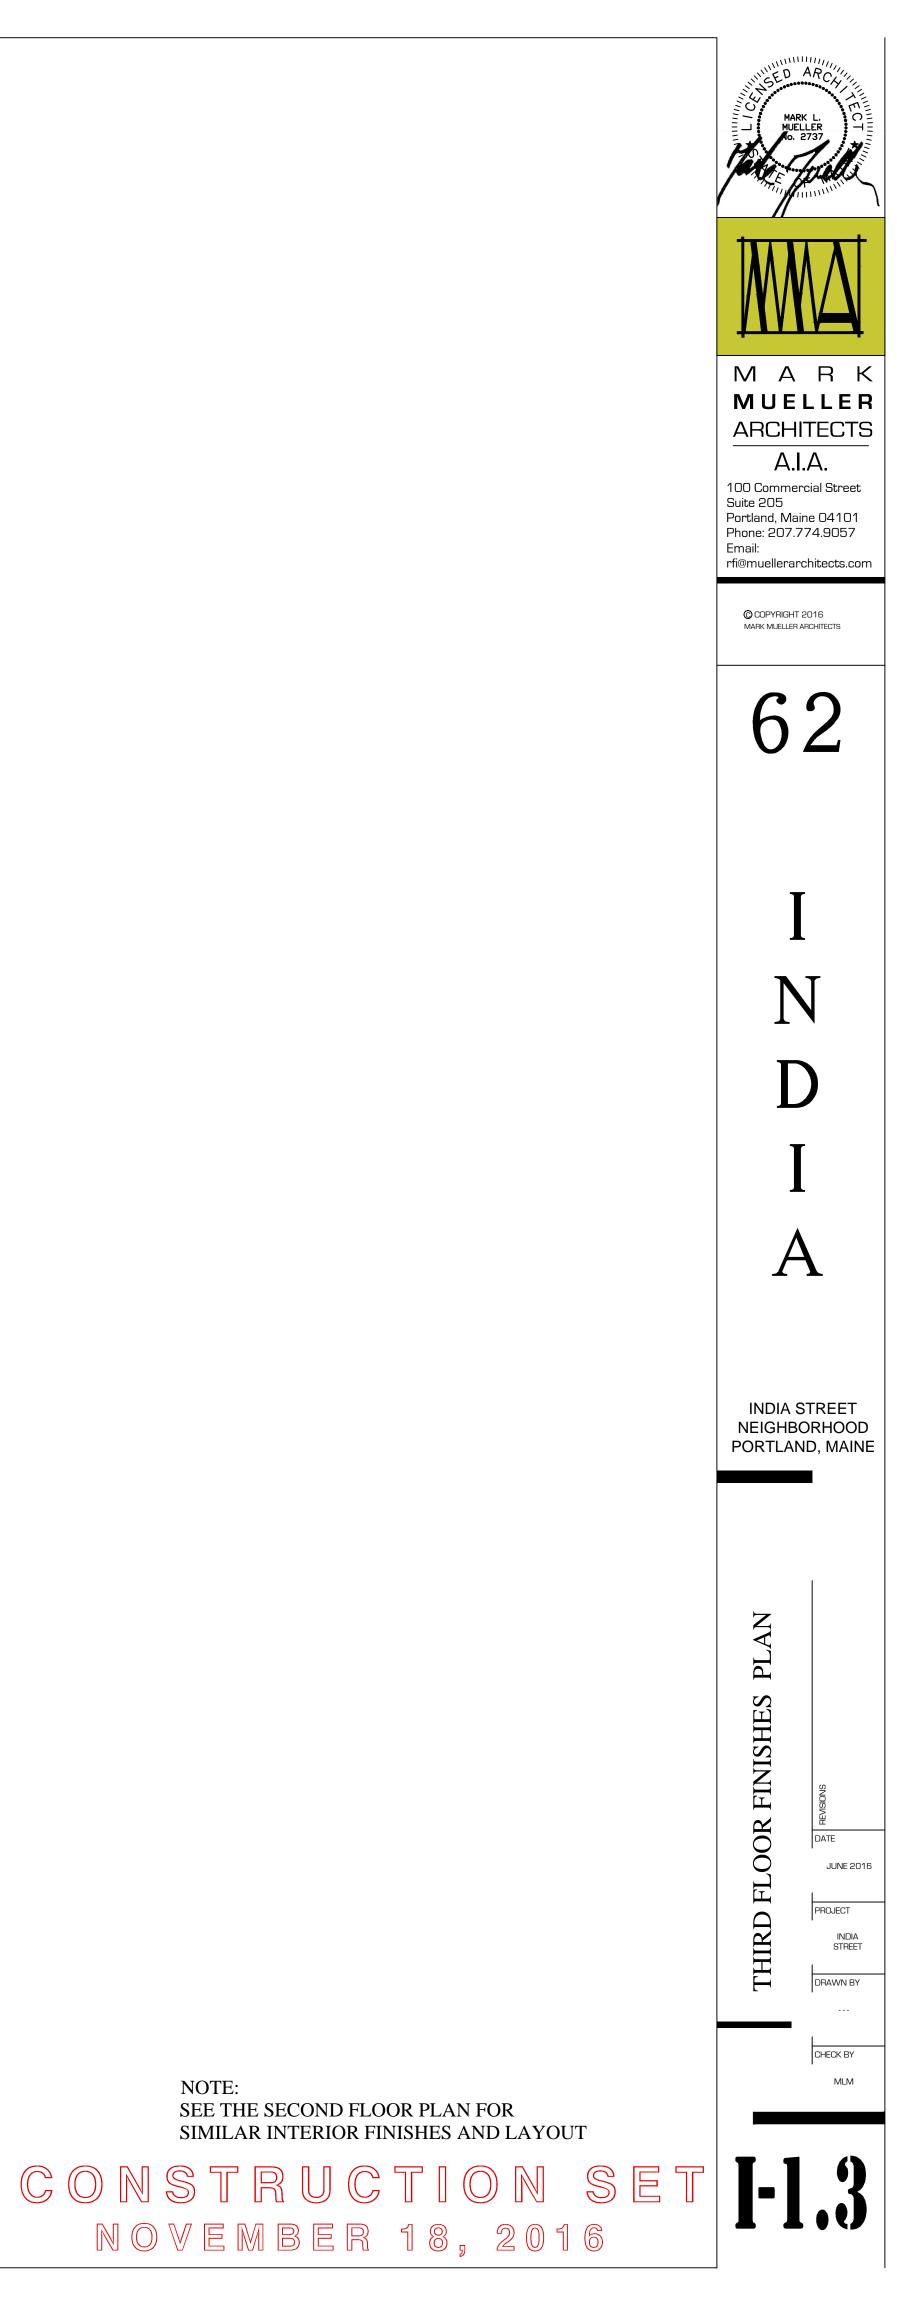

NOTE: SEE THE SECOND FLOOR PLAN FOR SIMILAR INTERIOR FINISHES AND LAYOUT