
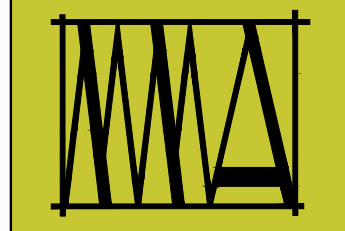


WALL LEGEND

STUD WALL	
CMU WALL	
BRICK WALL	
FIRE RATED WALL	
1/2 HOUR	
1 HOUR	
2 HOUR	

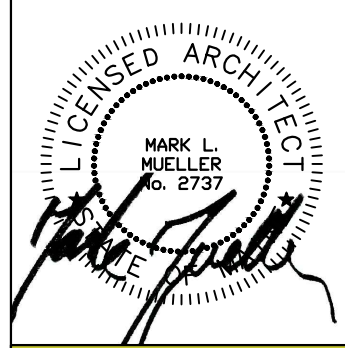

**MARK
MUELLER
ARCHITECTS**
A.I.A.
100 Commercial Street
Suite 205
Portland, Maine 04101
Phone: 207.774.9057
Email:
rfi@muellerarchitects.com

© COPYRIGHT 2016
MARK MUELLER ARCHITECTS


62

I
N
D
I
A

INDIA STREET
NEIGHBORHOOD
PORTLAND, MAINE

PARTIAL FOURTH FLOOR PLAN 'A'

REVISIONS
DATE
PROJECT
INDIA STREET
DRAWN BY
CHECKED BY
MAM

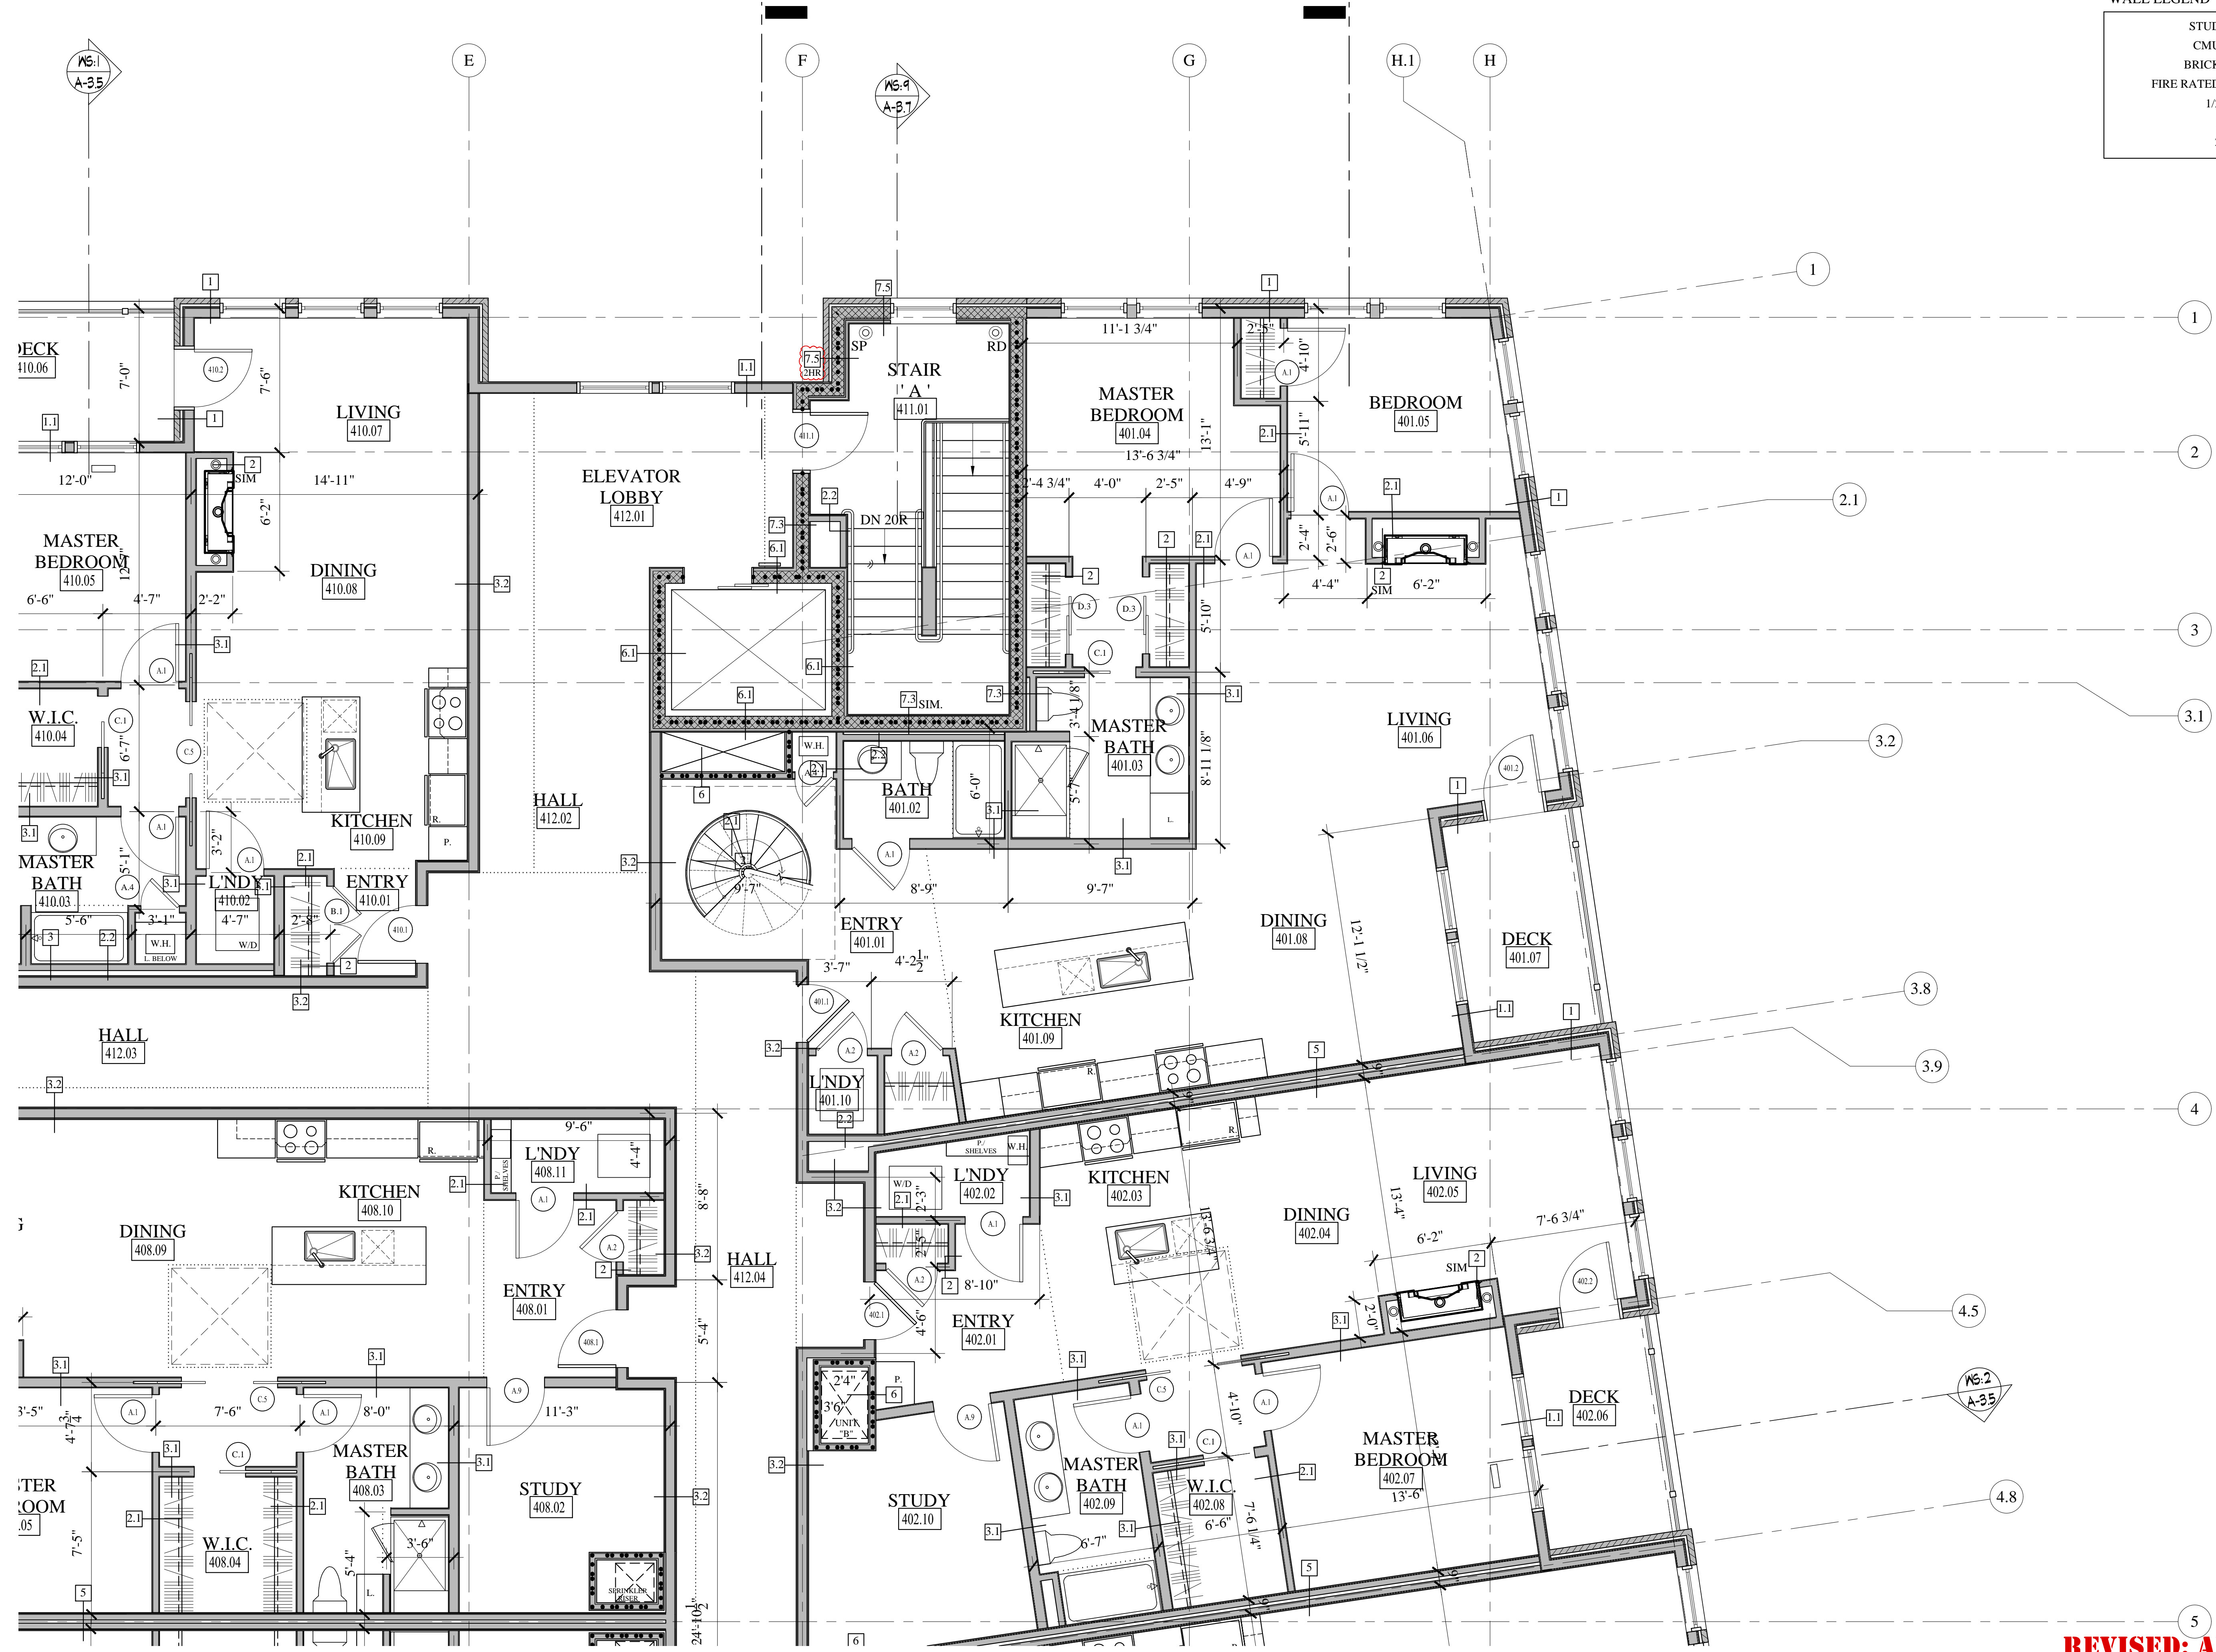

PARTIAL FOURTH FLOOR PLAN 'A'
SCALE: 1/4"=1'-0"

REVISED: APRIL 04, 2017
CONSTRUCTION SET
NOVEMBER 18, 2016

A-1.18