



SECTION KEY

1. NEW FOUNDATION & FLOOR SLAB
2. BRICK PAVING
3. GRANITE BASE
4. BRICK VENEER
5. WOOD STUD WALL
6. ALUMINUM WINDOWS
7. ALUMINUM GLASS DOORS
8. PILASTER BEYOND
9. GRANITE ENTABLATURE
10. STEEL BEAM
11. STEEL COLUMN BEYOND
12. WOOD TRUSSES
13. METAL WRAP CANOPY
14. SIDING
15. DOUBLE HUNG WINDOWS
16. ALUMINUM DECK RAIL SYSTEM
17. METAL CORNICE
18. METAL PANEL

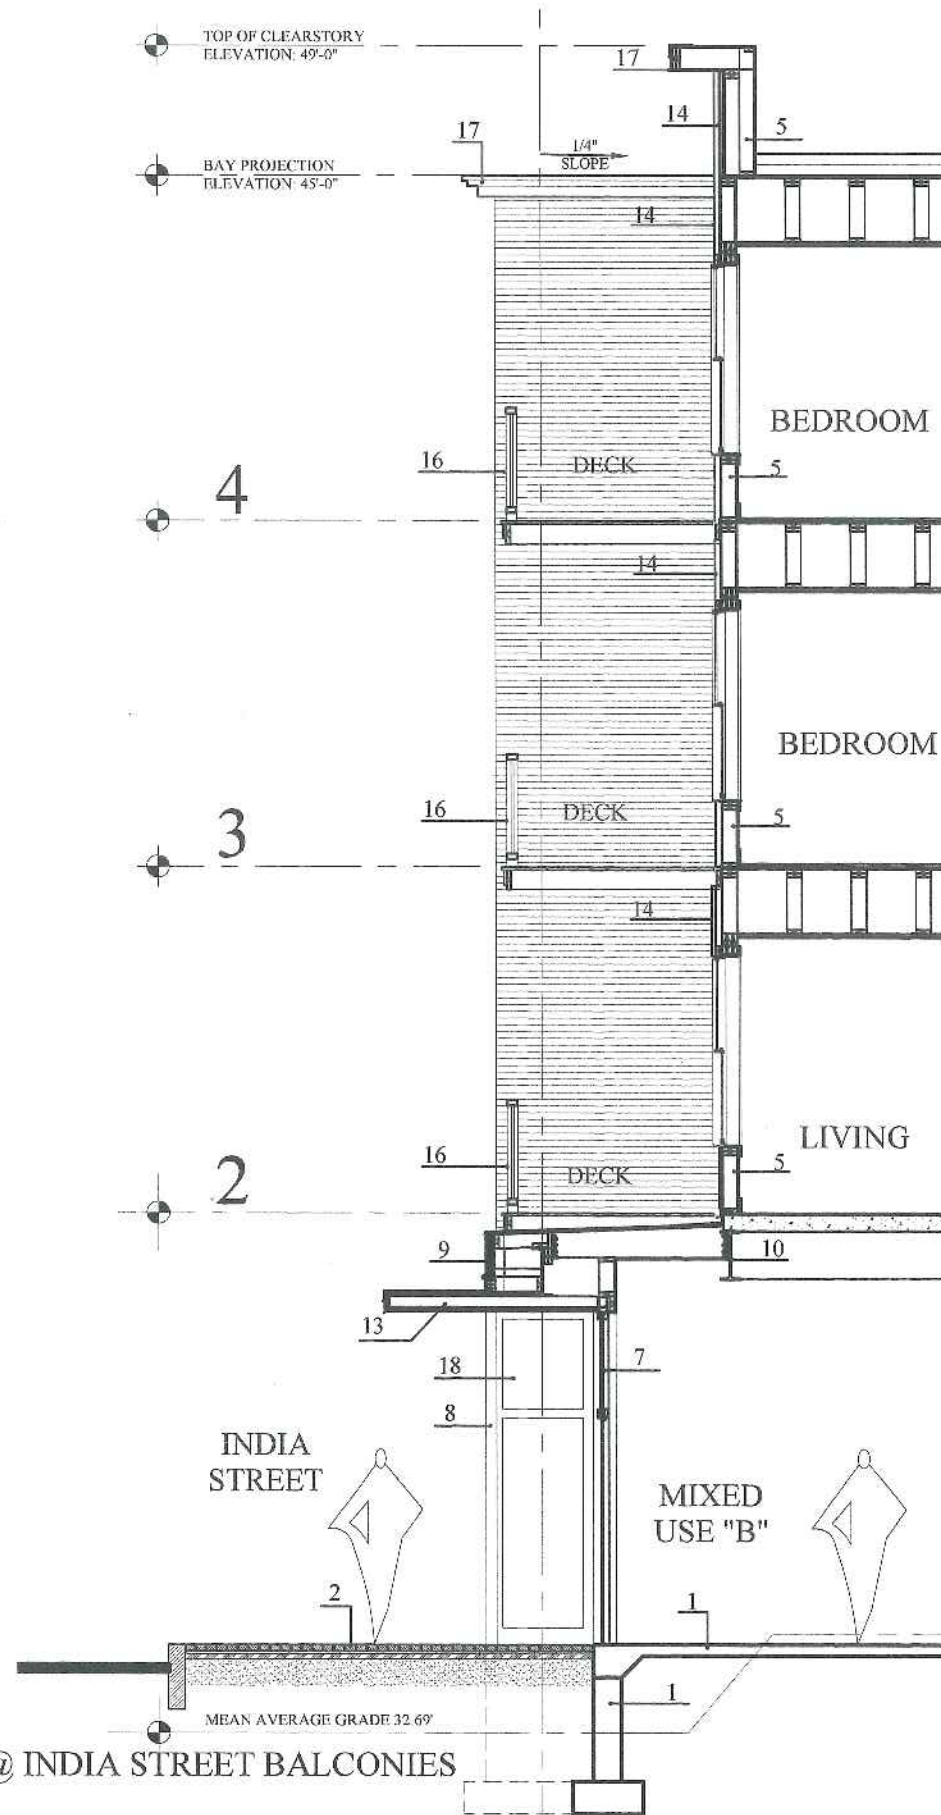

WS:2

WALL SECTION @ INDIA STREET BALCONIES
SCALE: N.T.S.

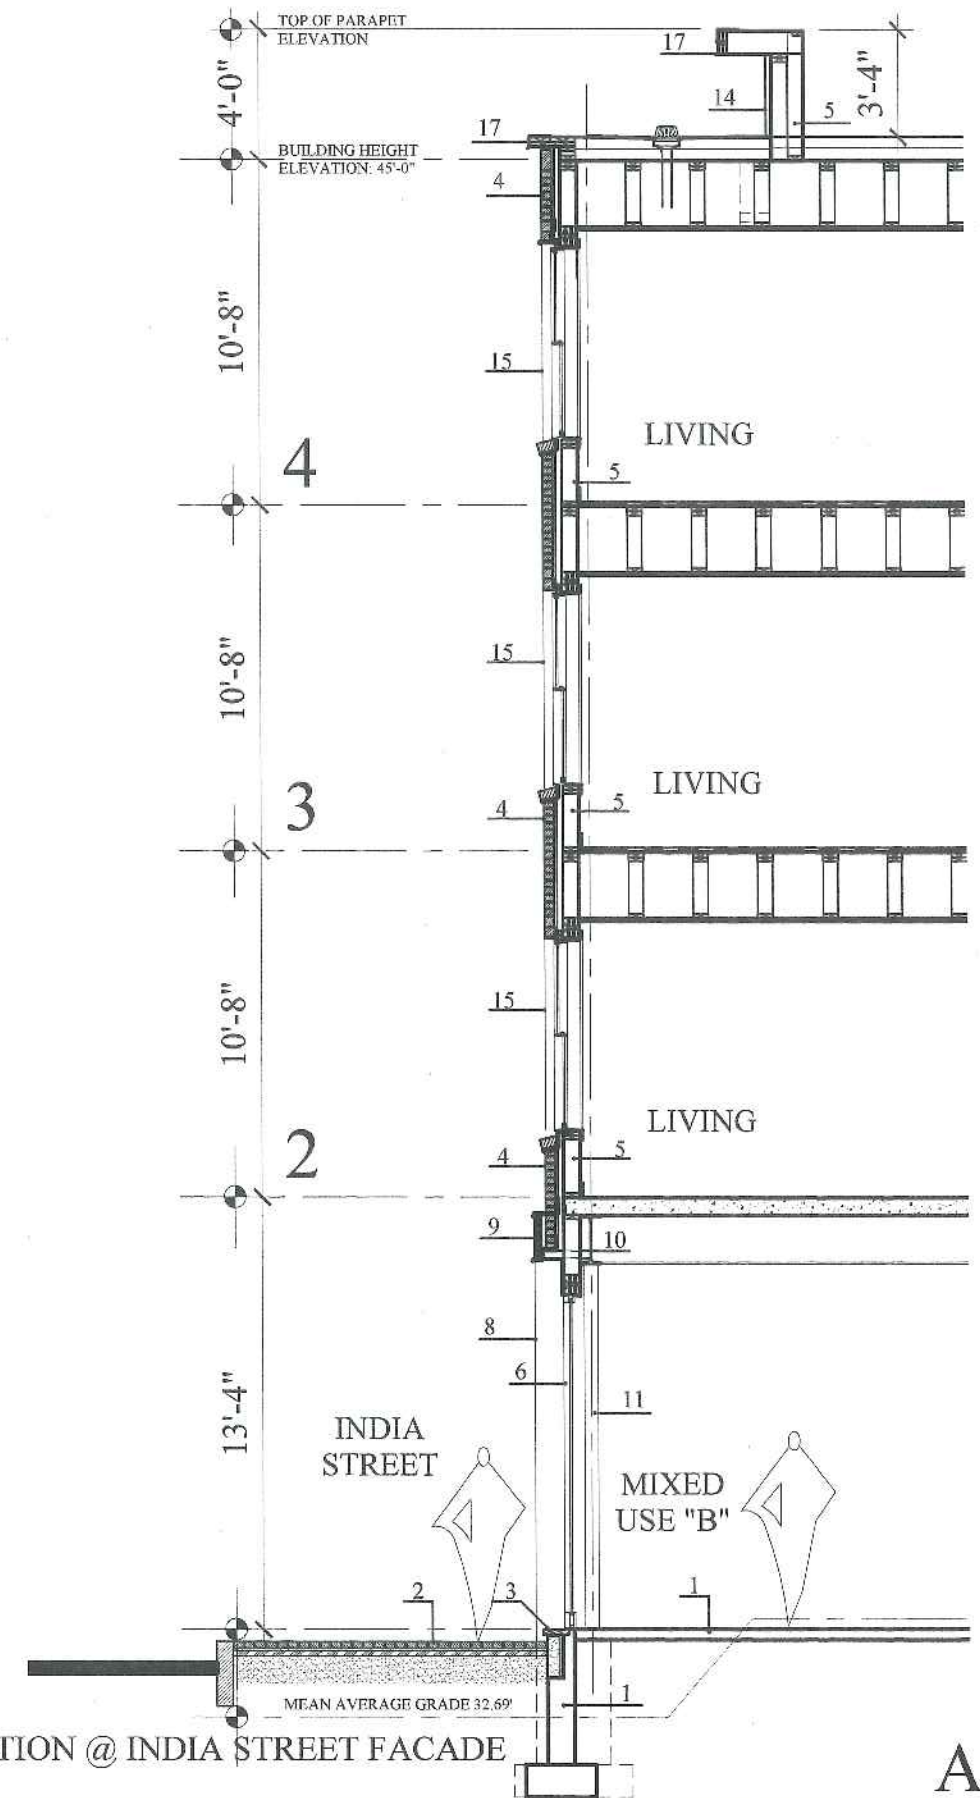

WS:1

WALL SECTION @ INDIA STREET FACADE
SCALE: N.T.S.

A-3.1



MARK
MUELLER
ARCHITECTS

INDIA STREET NEIGHBORHOOD
HISTORIC PRESERVATION WORKSHOP

APRIL 20, 2016

62 INDIA STREET