



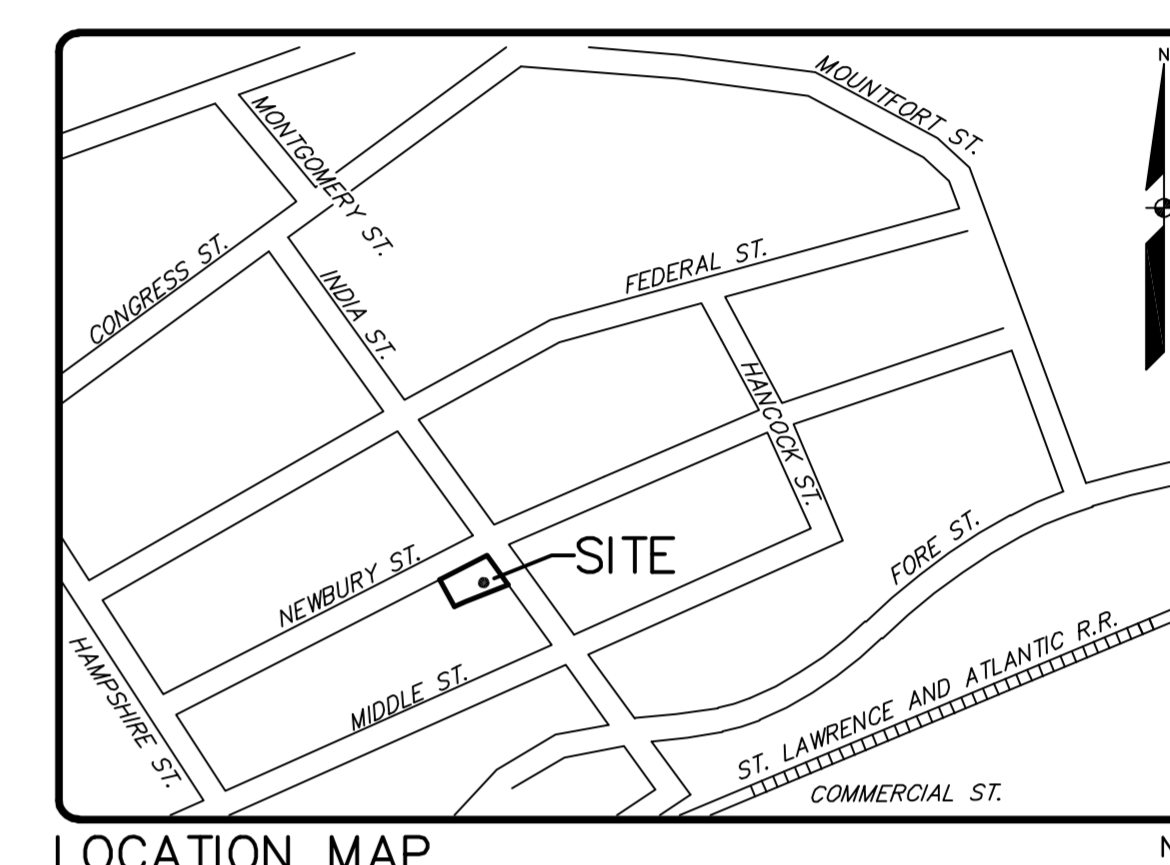

DATE of APPROVAL May 24, 2016
 PLANNER Caitlin Cameron
 PROJECT NO. 2016-052

50-62 INDIA STREET

50-62 INDIA STREET
 PORTLAND, MAINE

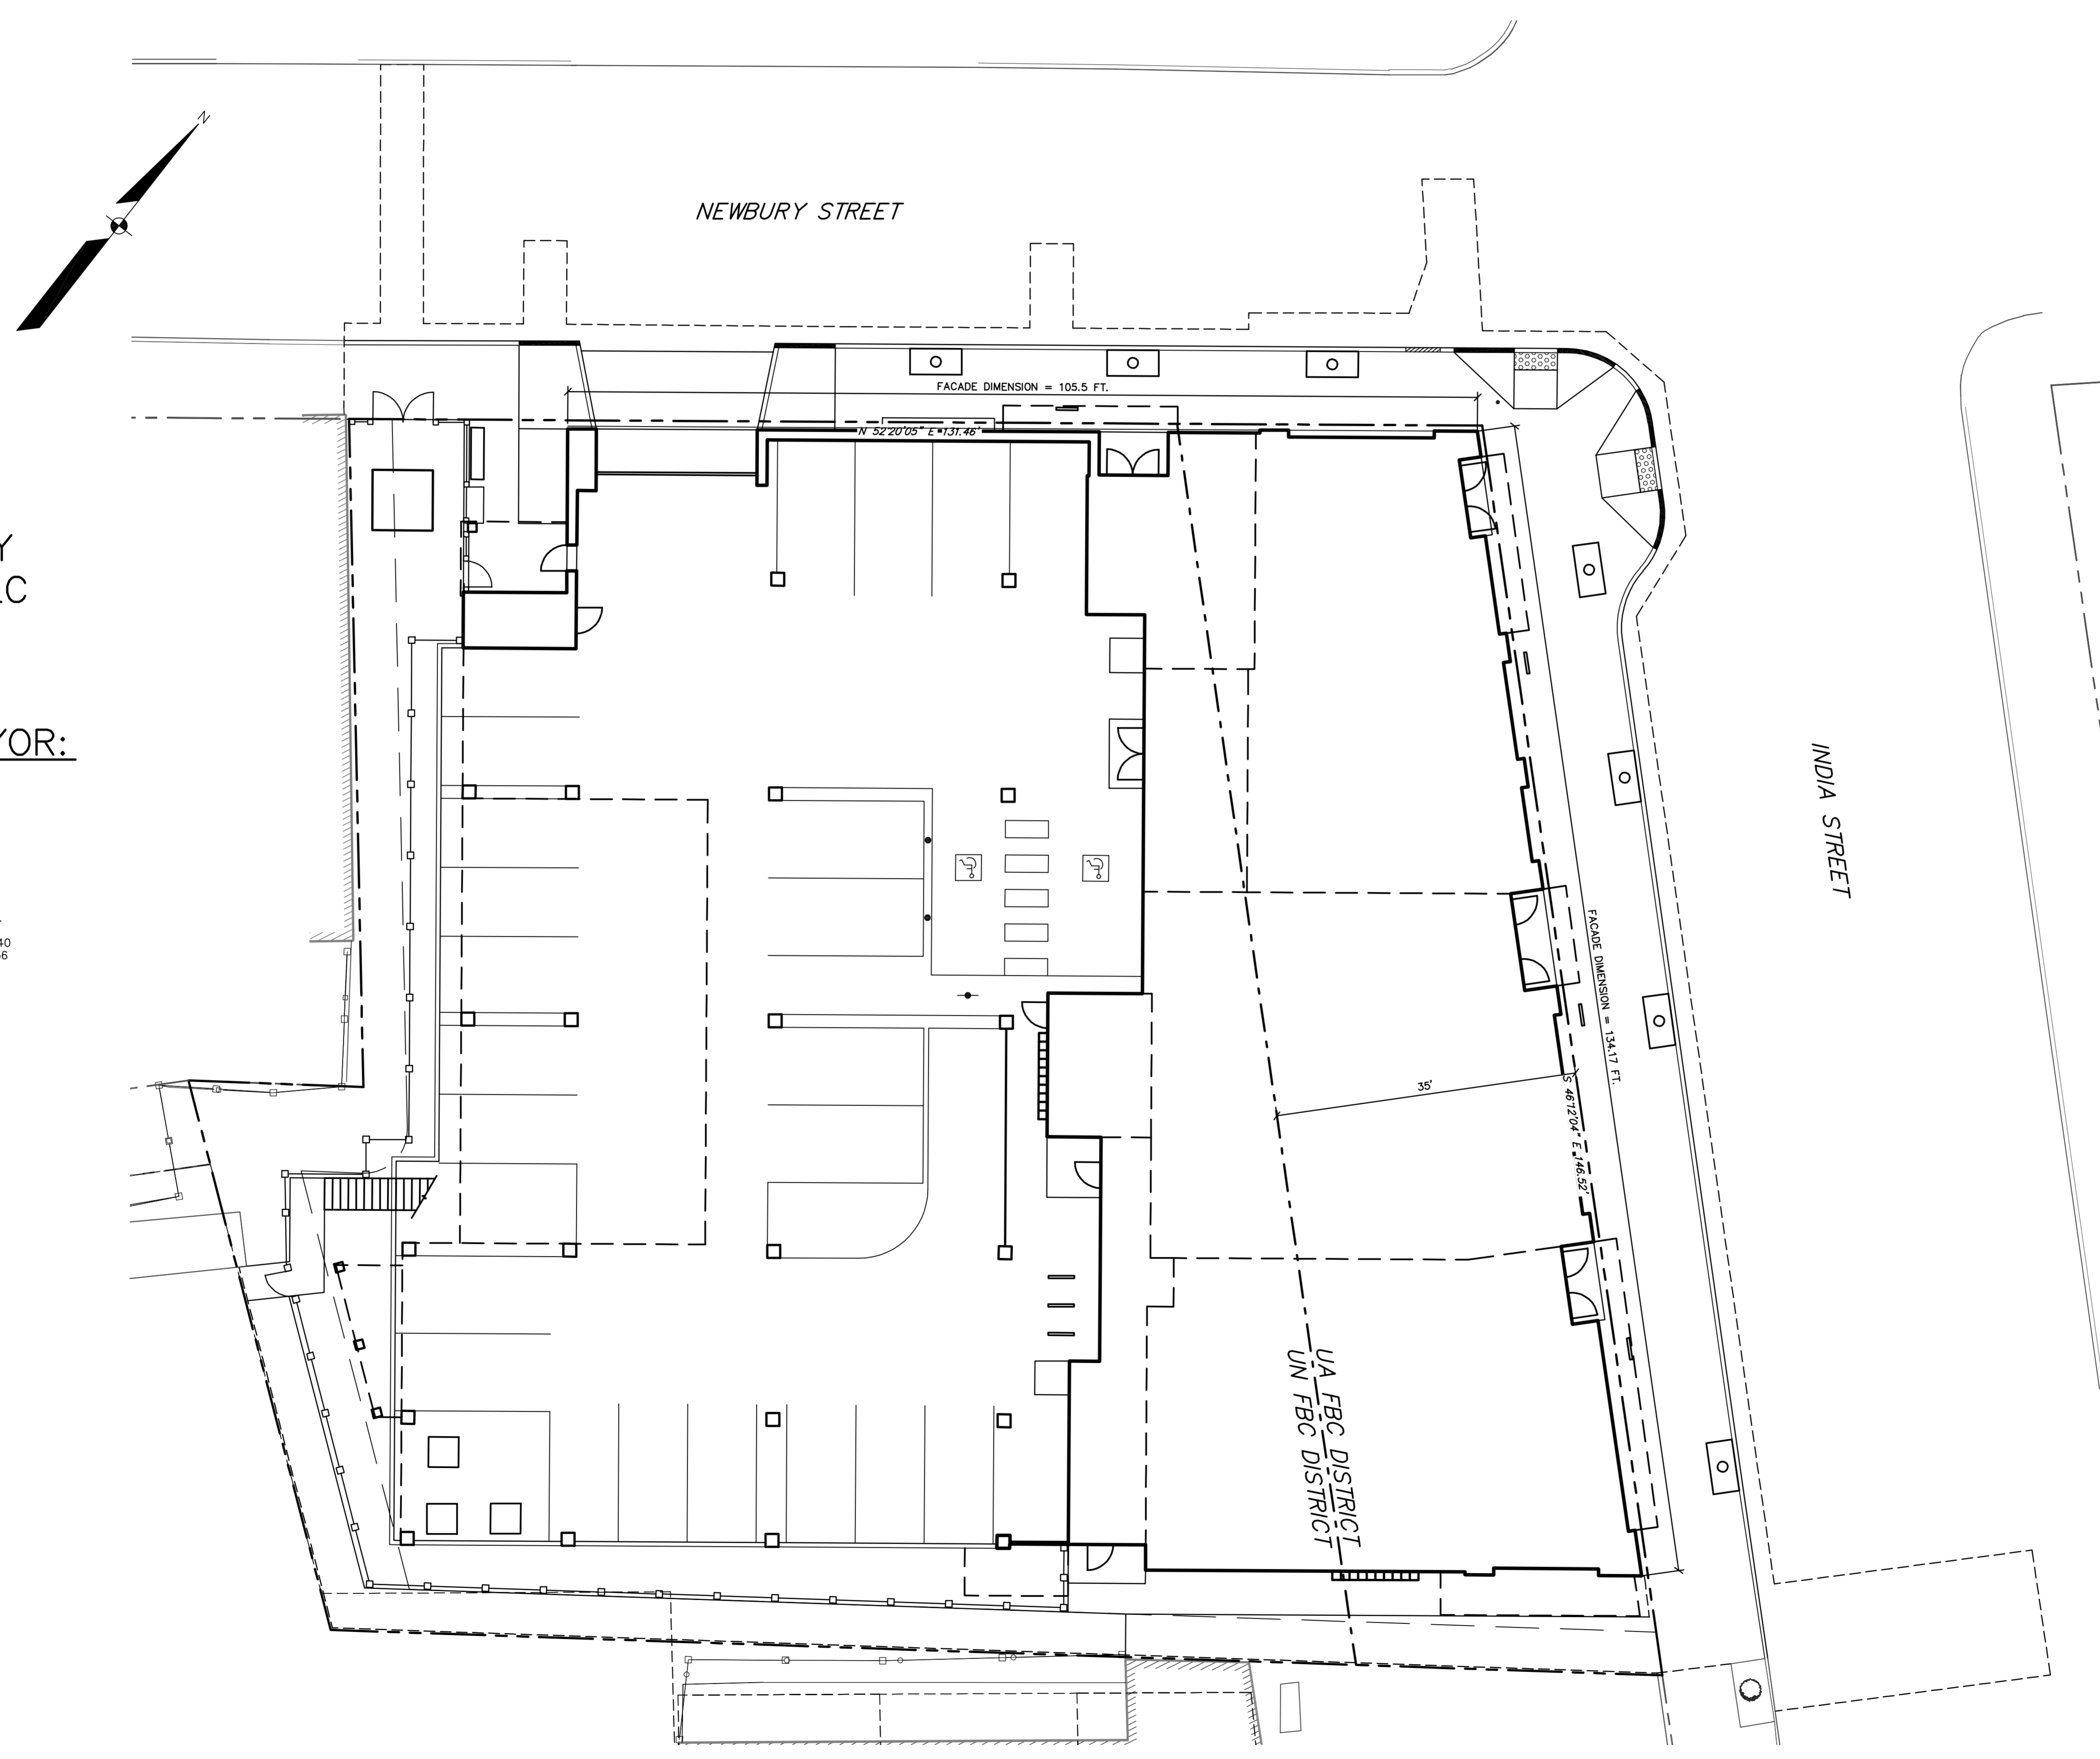

SHEET INDEX

SHEET	TITLE
1	COVER
2	EXISTING CONDITIONS PLAN
3	DEMOLITION PLAN
4	SITE PLAN
5	SITE PLAN
6	GRADING AND UTILITY PLAN
7	GRADING AND UTILITY PLAN
8	LANDSCAPE PLAN
9	DETAILS
10	DETAILS
11	DETAILS

APPLICANT:
 INDIA NEWBURY
 RESIDENCES, LLC
 35 FAY ST. STE 1078
 ROXBURY, MA 02118

ENGINEER/SURVEYOR:



75 John Roberts Rd. Suite 1A
 South Portland, ME 04106
 Tel. 207-200-2100

250 Goddard Rd. Suite B
 Lewiston, ME 04240
 Tel. 207-783-5536

SCALE: 1" = 10'