


**CITY OF PORTLAND
APPROVED SITE PLAN**

Subject to Conditions of Approval
and Standard Conditions



DATE OF APPROVAL May 24, 2016
PLANNER Caitlin Cameron
PROJECT NO. 2016-052

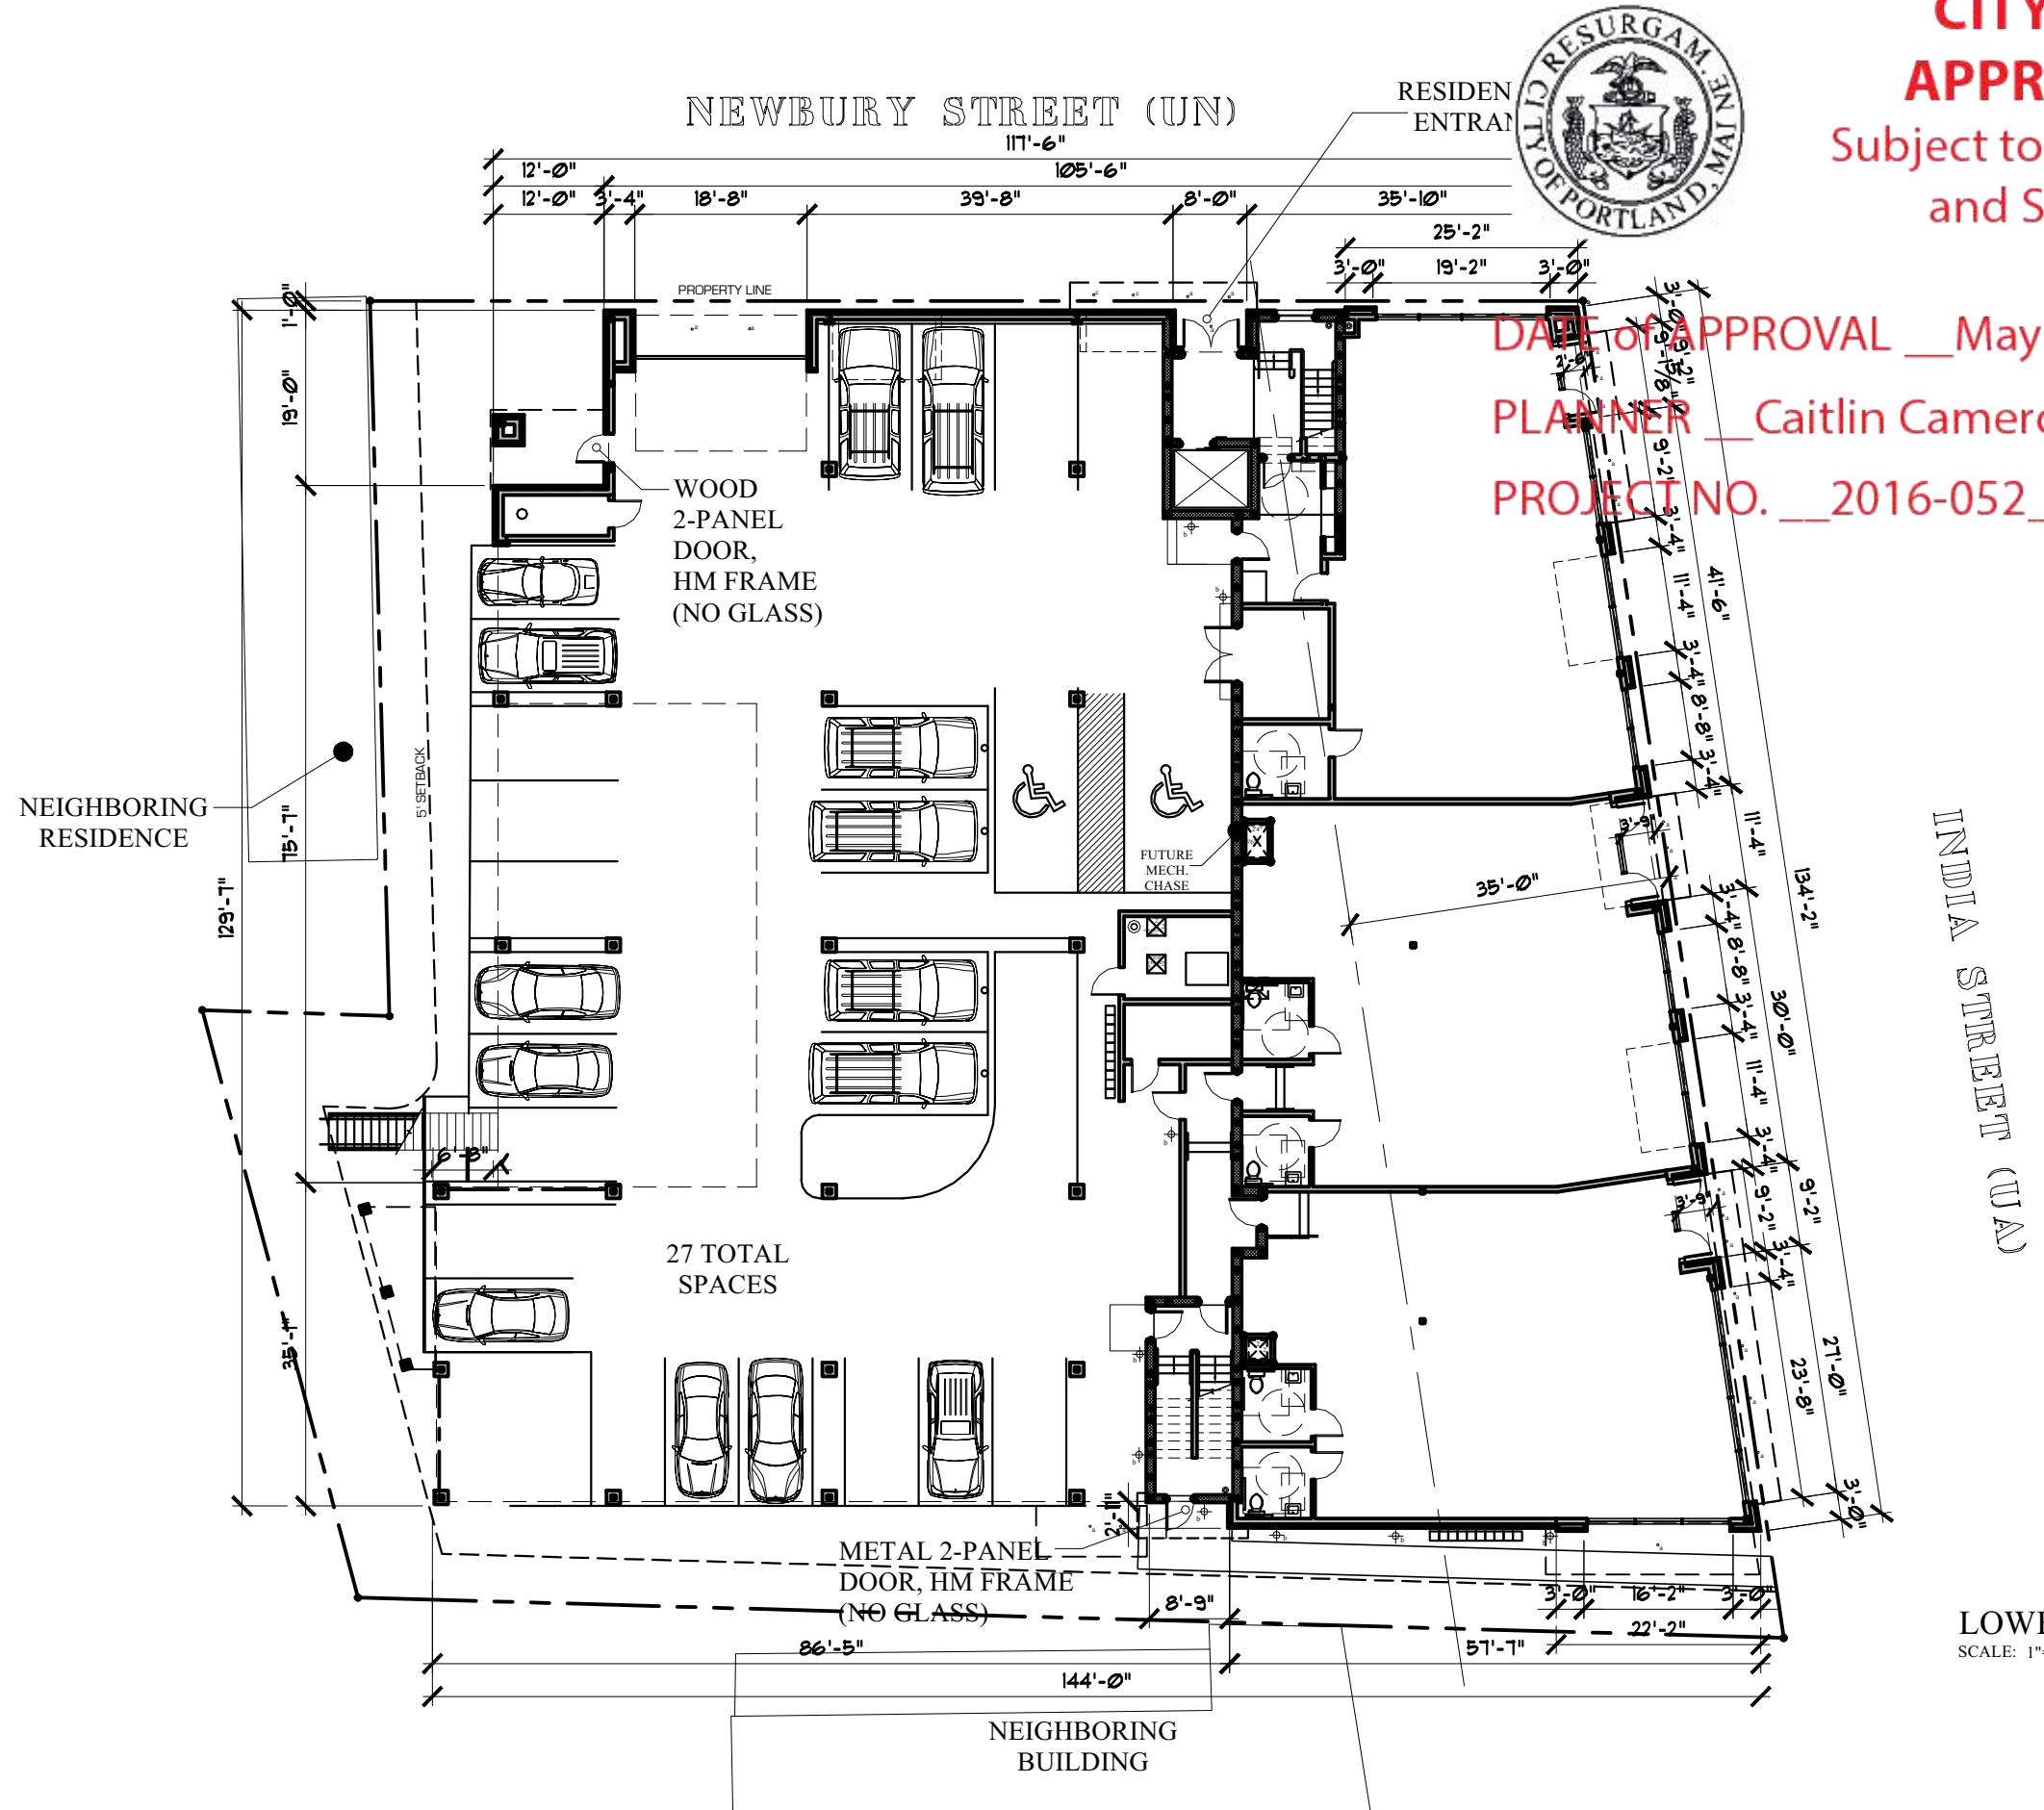

LOWER LEVEL PLAN
SCALE: 1"=20'-0"

