




**CITY OF PORTLAND**  
**APPROVED SITE PLAN**  
 Subject to Conditions of Approval  
 and Standard Conditions

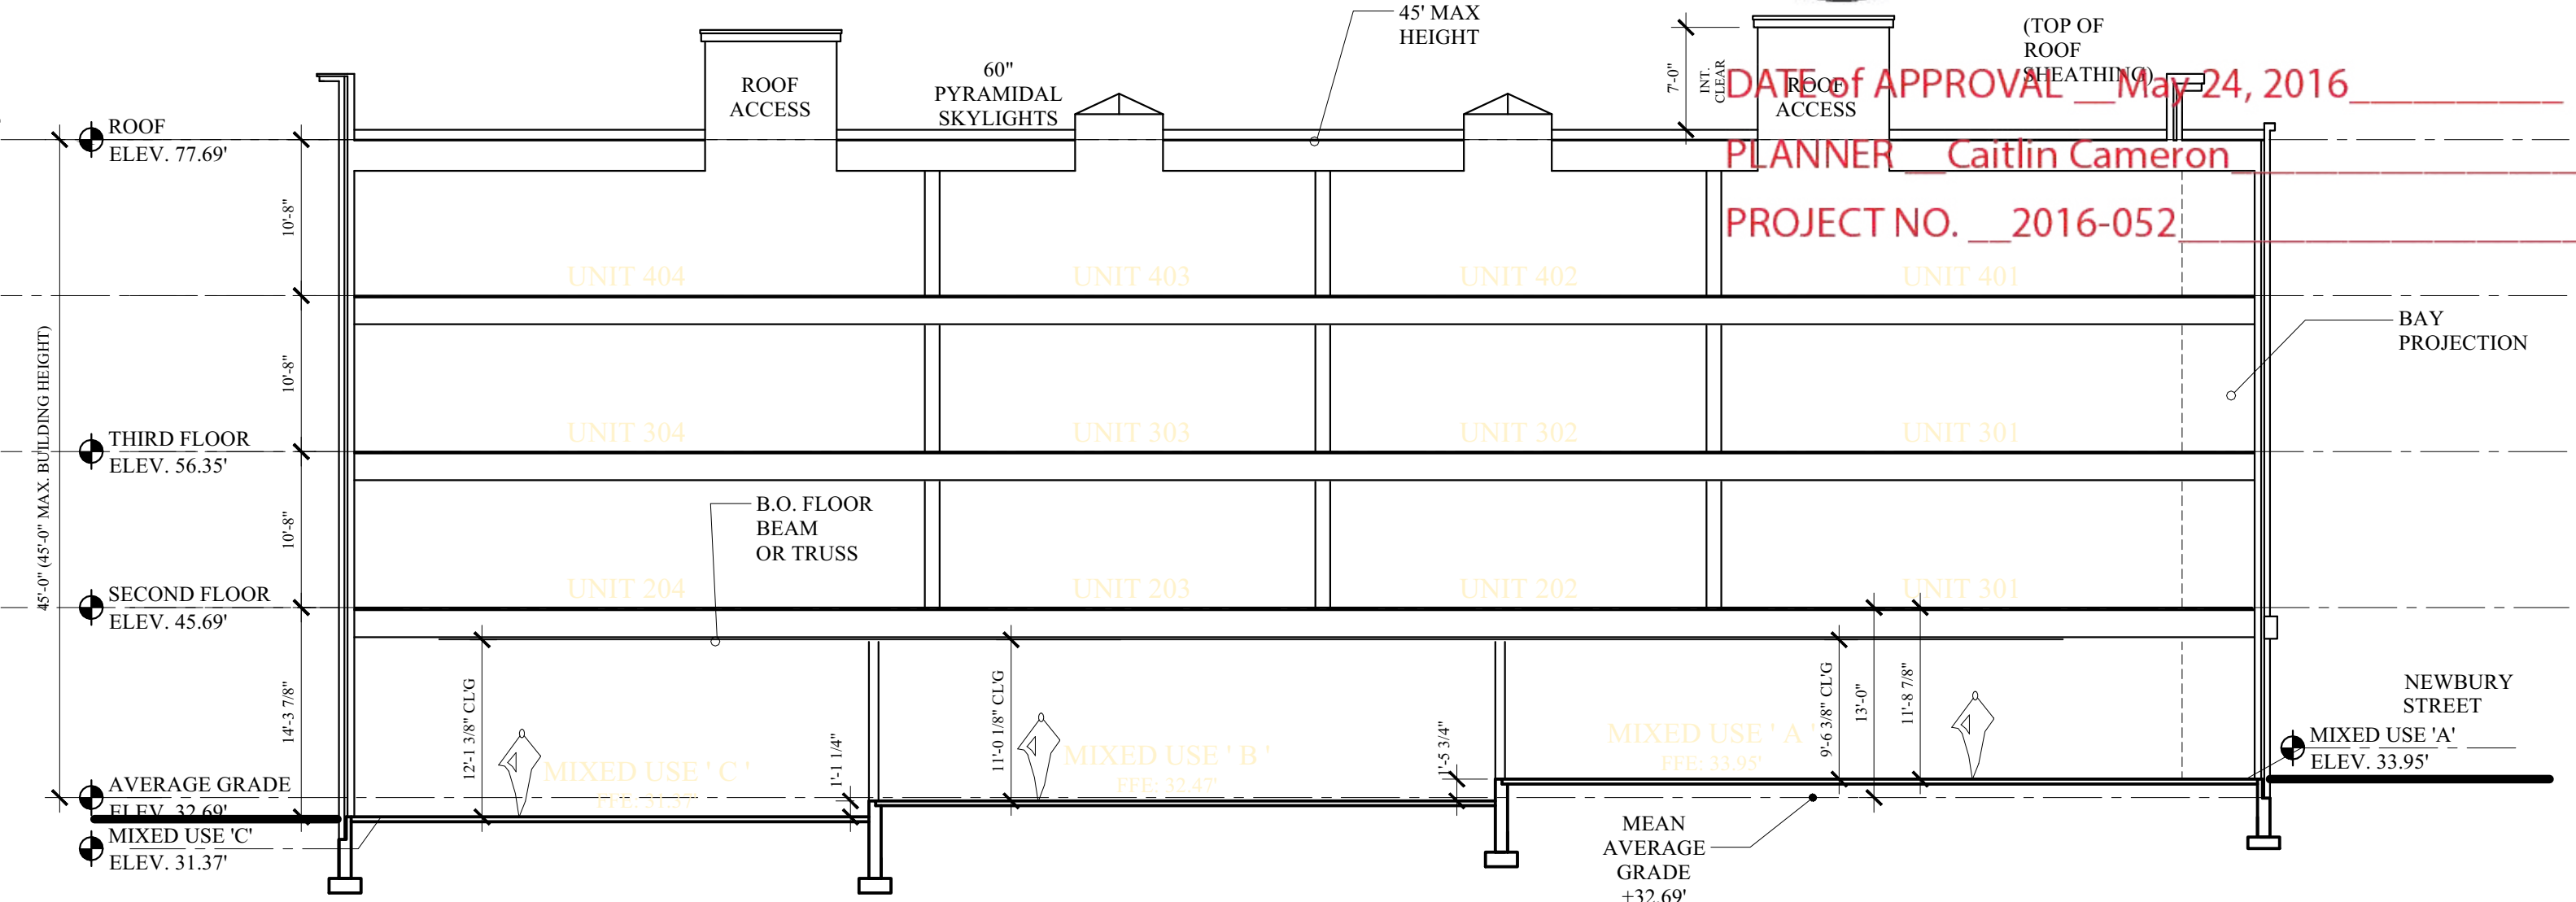

DATE of APPROVAL May 24, 2016  
 PLANNER Caitlin Cameron  
 PROJECT NO. 2016-052

BUILDING SECTION  
 SCALE: 3/32"=1'-0"

