



SECTION KEY

1. NEW FOUNDATION & FLOOR SLAB
2. BRICK PAVERS
3. GRANITE BASE
4. BRICK VENEER
5. WOOD STUD WALL
6. ALUMINUM WINDOWS
7. ALUMINUM GLASS DOORS
8. BRICK PILASTER
9. BRICK ENTABLATURE
10. STEEL BEAM
11. STEEL COLUMN BEYOND
12. WOOD TRUSSES
13. METAL CANOPY
14. CEMENTITIOUS SIDING
15. METAL CLAD DOUBLE HUNG WINDOWS
16. ALUMINUM DECK RAIL SYSTEM
17. METAL CORNICE
18. METAL PANEL
19. FINISH CEILING (WATERPROOF)
20. BRICK RETURN
21. WOOD FIBERCORE CEILING

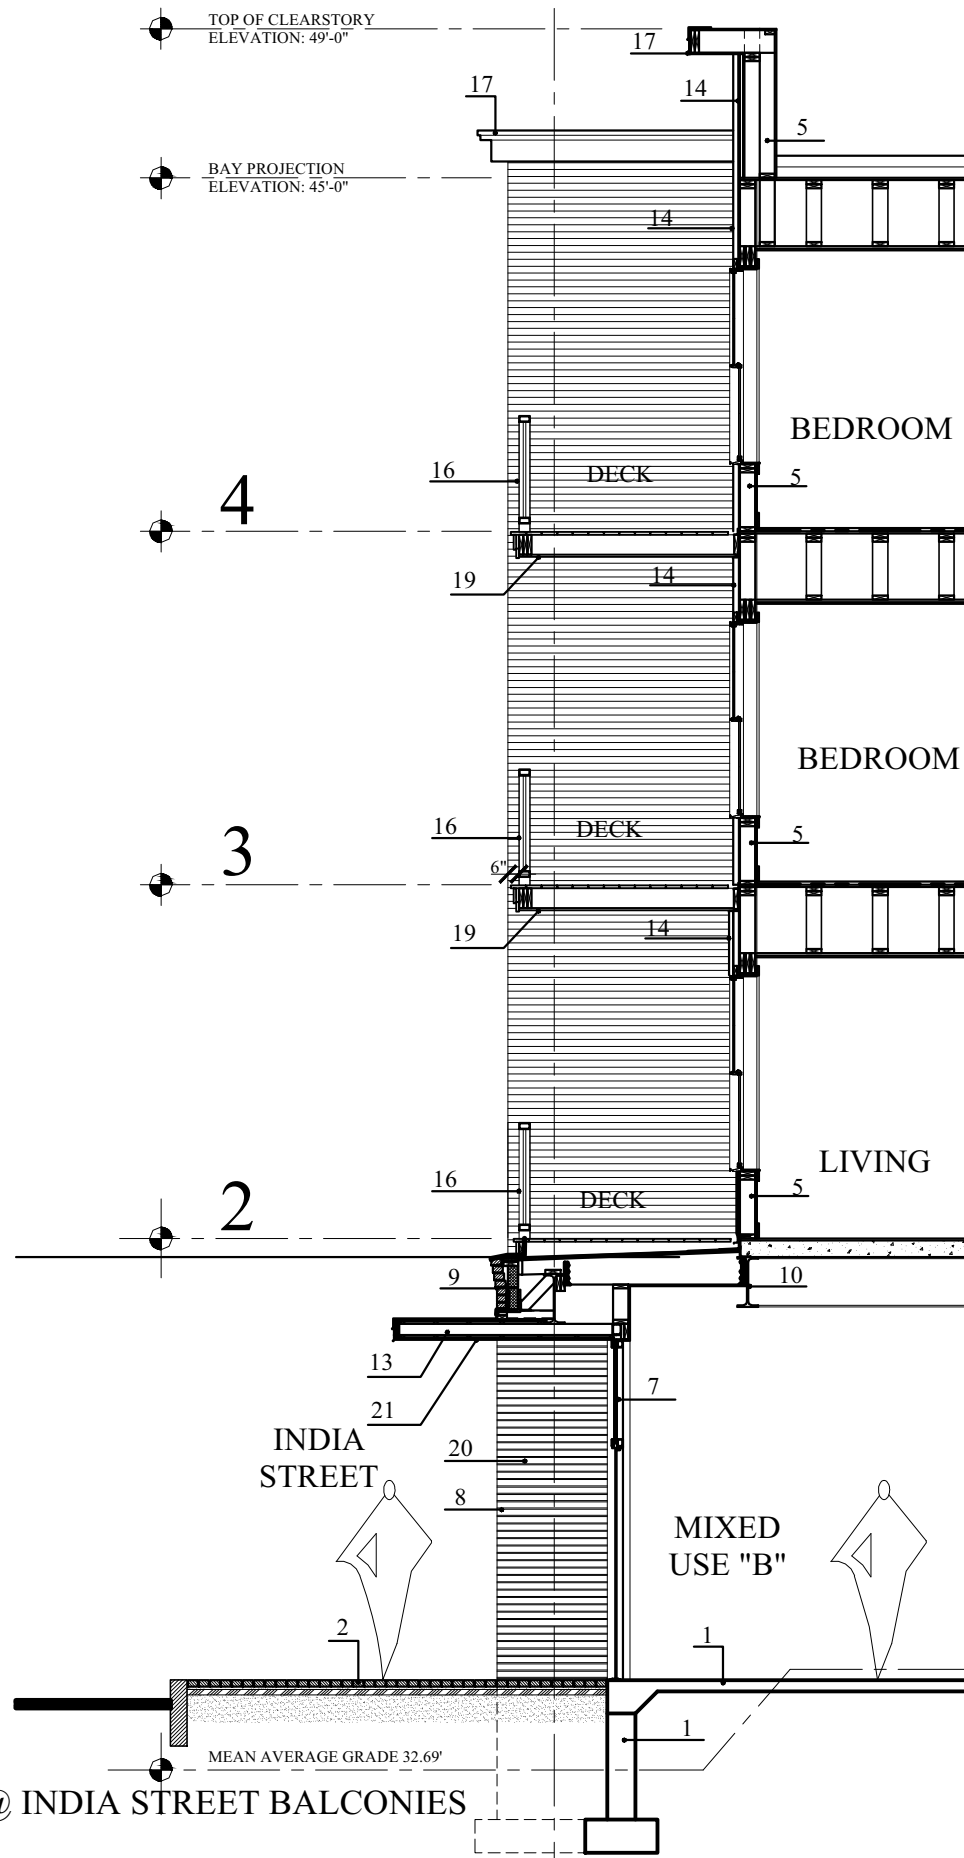

WS:2

WALL SECTION @ INDIA STREET BALCONIES
SCALE: NTS

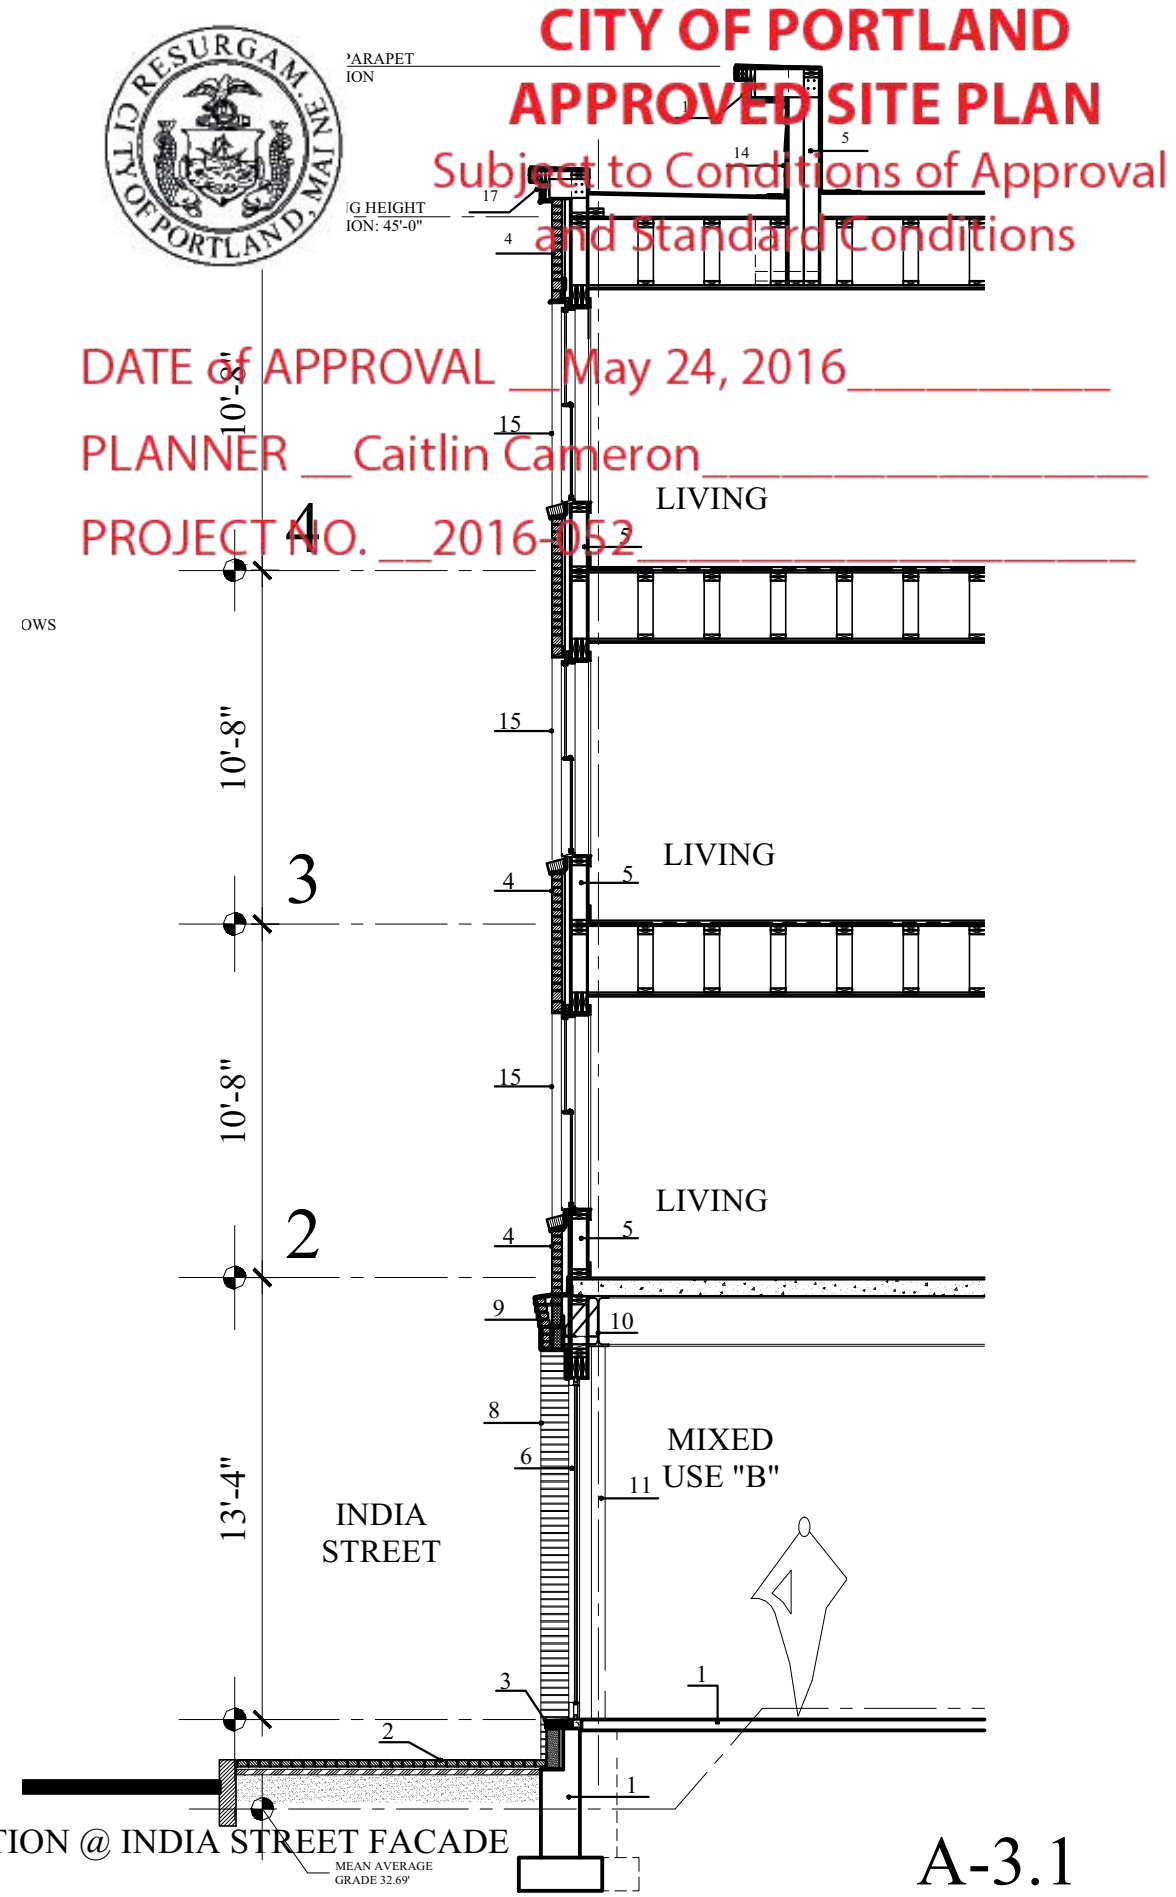

WS:1

WALL SECTION @ INDIA STREET FACADE
SCALE: N.T.S.



**CITY OF PORTLAND
APPROVED SITE PLAN**

Subject to Conditions of Approval
and Standard Conditions

DATE of APPROVAL May 24, 2016
PLANNER Caitlin Cameron
PROJECT NO. 2016-052



MARK
MUELLER
ARCHITECTS

INDIA STREET NEIGHBORHOOD
HISTORIC PRESERVATION WORKSHOP

MAY 18, 2016
REVISED: JUNE 17, 2016
62 INDIA STREET

A-3.1