

SECTION KEY

1. NEW FOUNDATION & FLOOR SLAB
2. BRICK PAVERS
3. GRANITE BASE
4. BRICK VENEER
5. WOOD STUD WALL
6. ALUMINUM WINDOWS
7. ALUMINUM GLASS DOORS
8. BRICK PILASTER
9. BRICK ENTABLATURE
10. STEEL BEAM
11. STEEL COLUMN BEYOND
12. WOOD TRUSSES
13. METAL CANOPY
14. CEMENTITIOUS SIDING
15. METAL CLAD DOUBLE HUNG WINDOWS
16. ALUMINUM DECK RAIL SYSTEM
17. METAL CORNICE
18. METAL PANEL
19. FINISH CEILING (WATERPROOF)
20. BRICK RETURN
21. WOOD FIBERCORE CEILING




CITY OF PORTLAND
APPROVED SITE PLAN
 Subject to Conditions of Approval
 and Standard Conditions

LIVING

DATE of APPROVAL May 24, 2016

PLANNER Caitlin Cameron

PROJECT NO. 10-2016-052

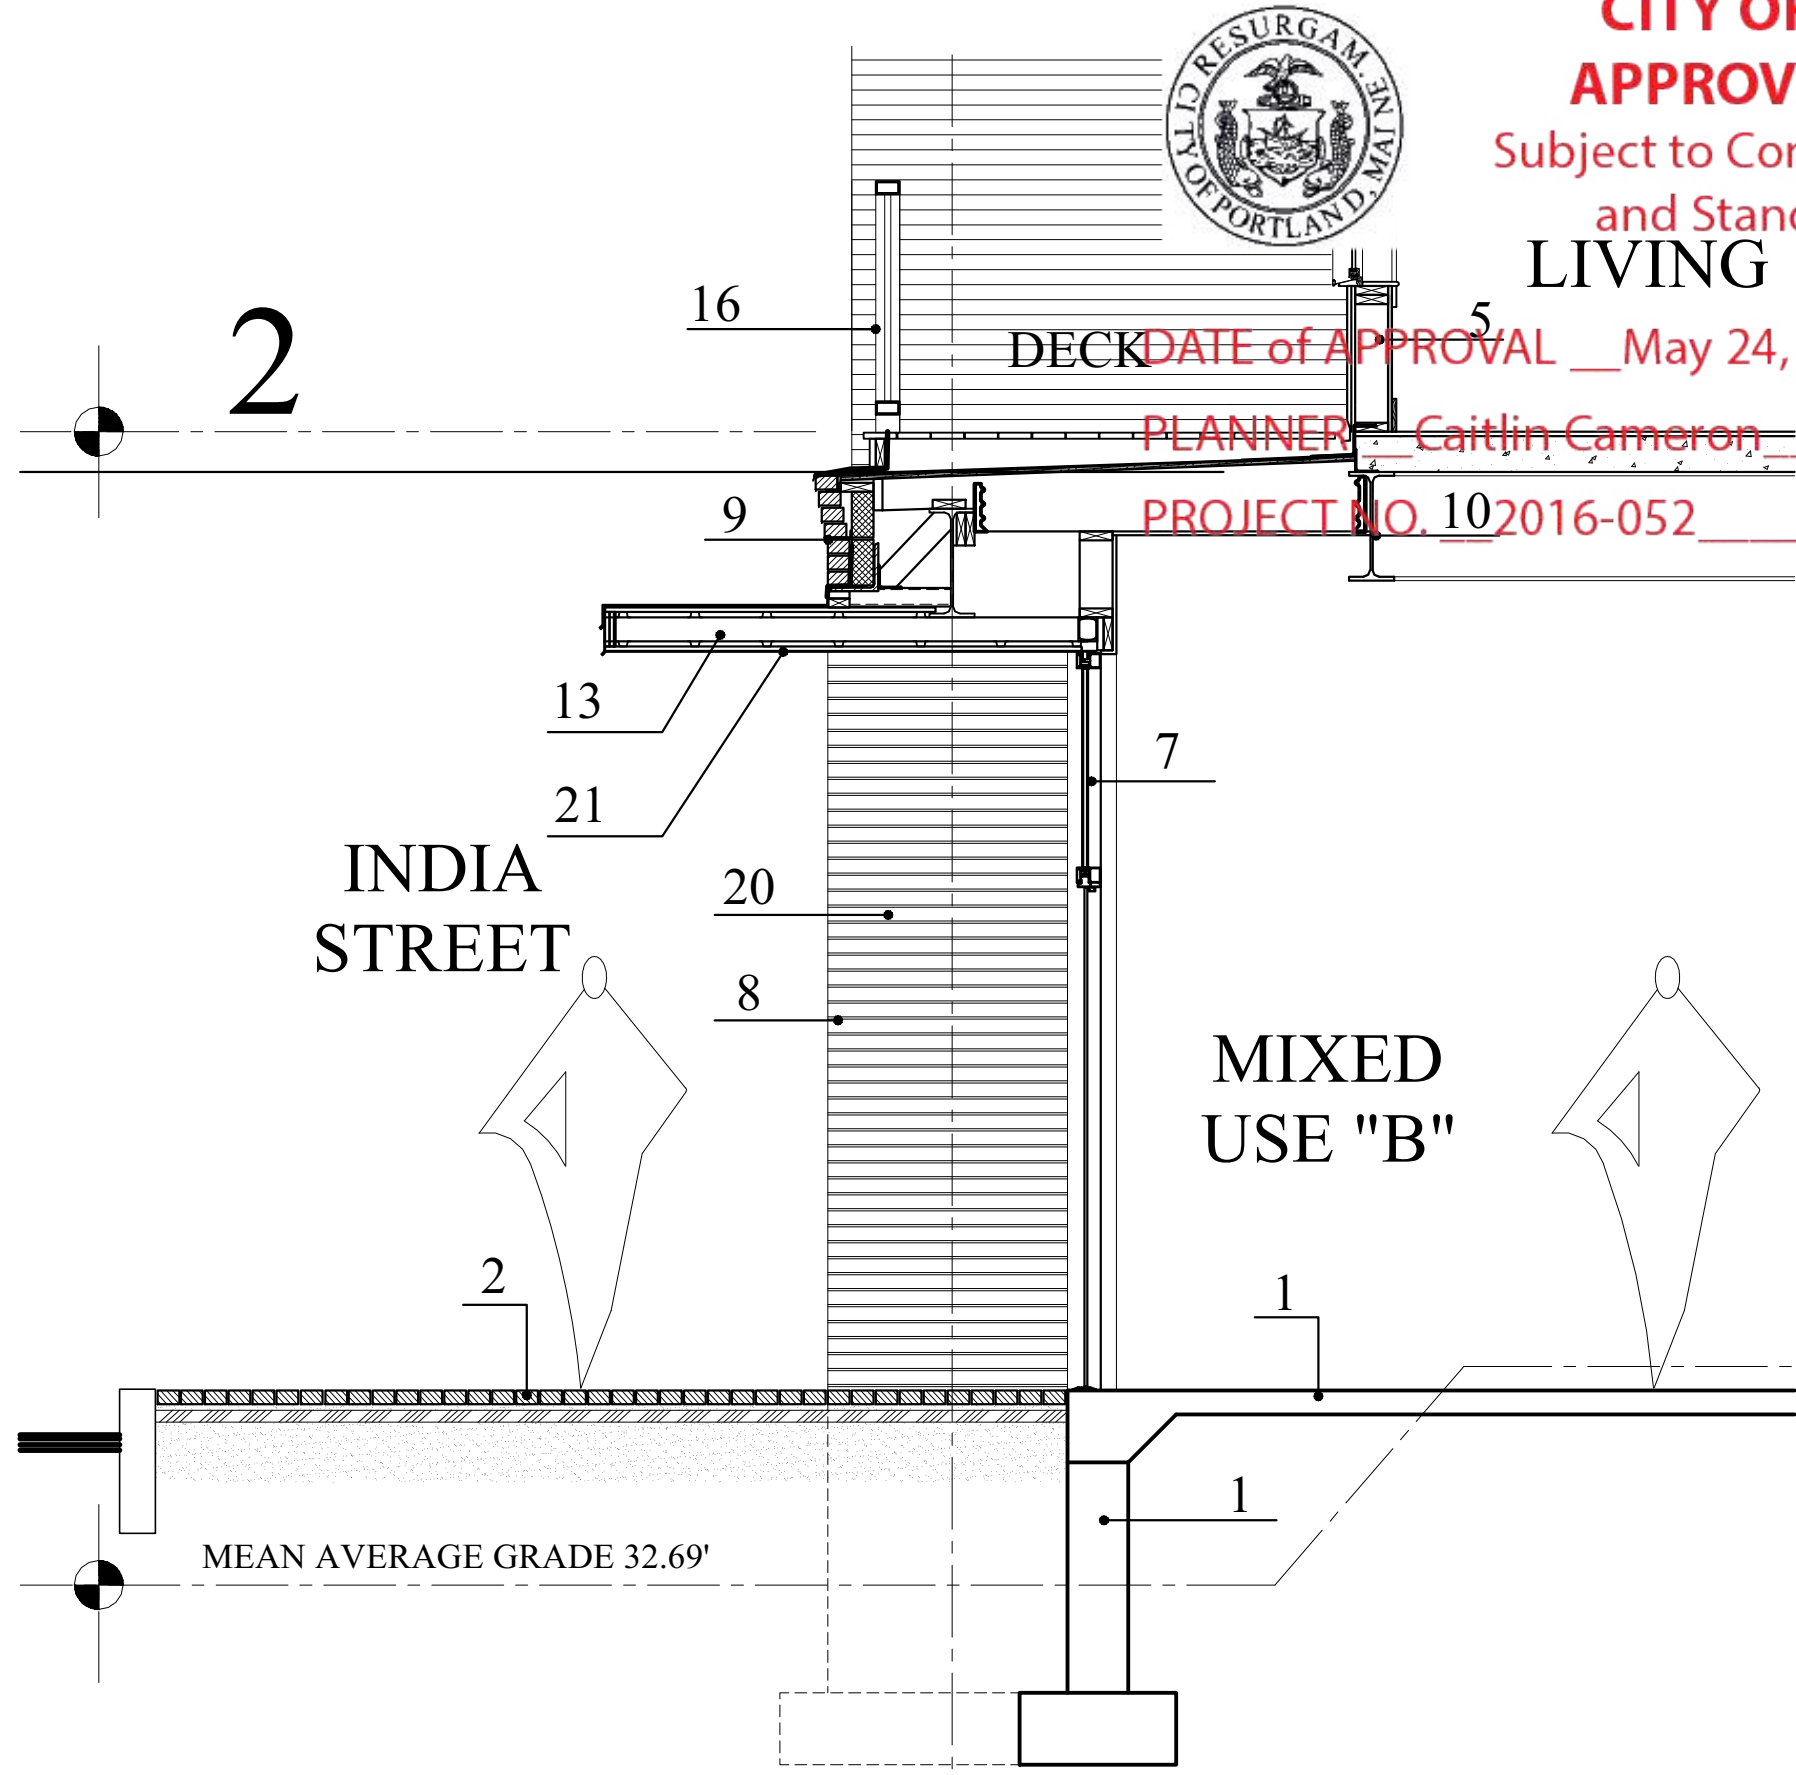

UNIT 'B' WINDOW HEIGHT: ± 9'-9"
 UNIT 'C' WINDOW HEIGHT: ± 10'-9"



ENTRY CANOPY AND DOOR SECTION @ MIXED USE ENTRY
 SCALE: 3/8"=1'-0"

A-3.3

