




**CITY OF PORTLAND
APPROVED SITE PLAN**
Subject to Conditions of Approval
and Standard Conditions

DATE of APPROVAL May 24, 2016
PLANNER Caitlin Cameron
PROJECT NO. 2016-052

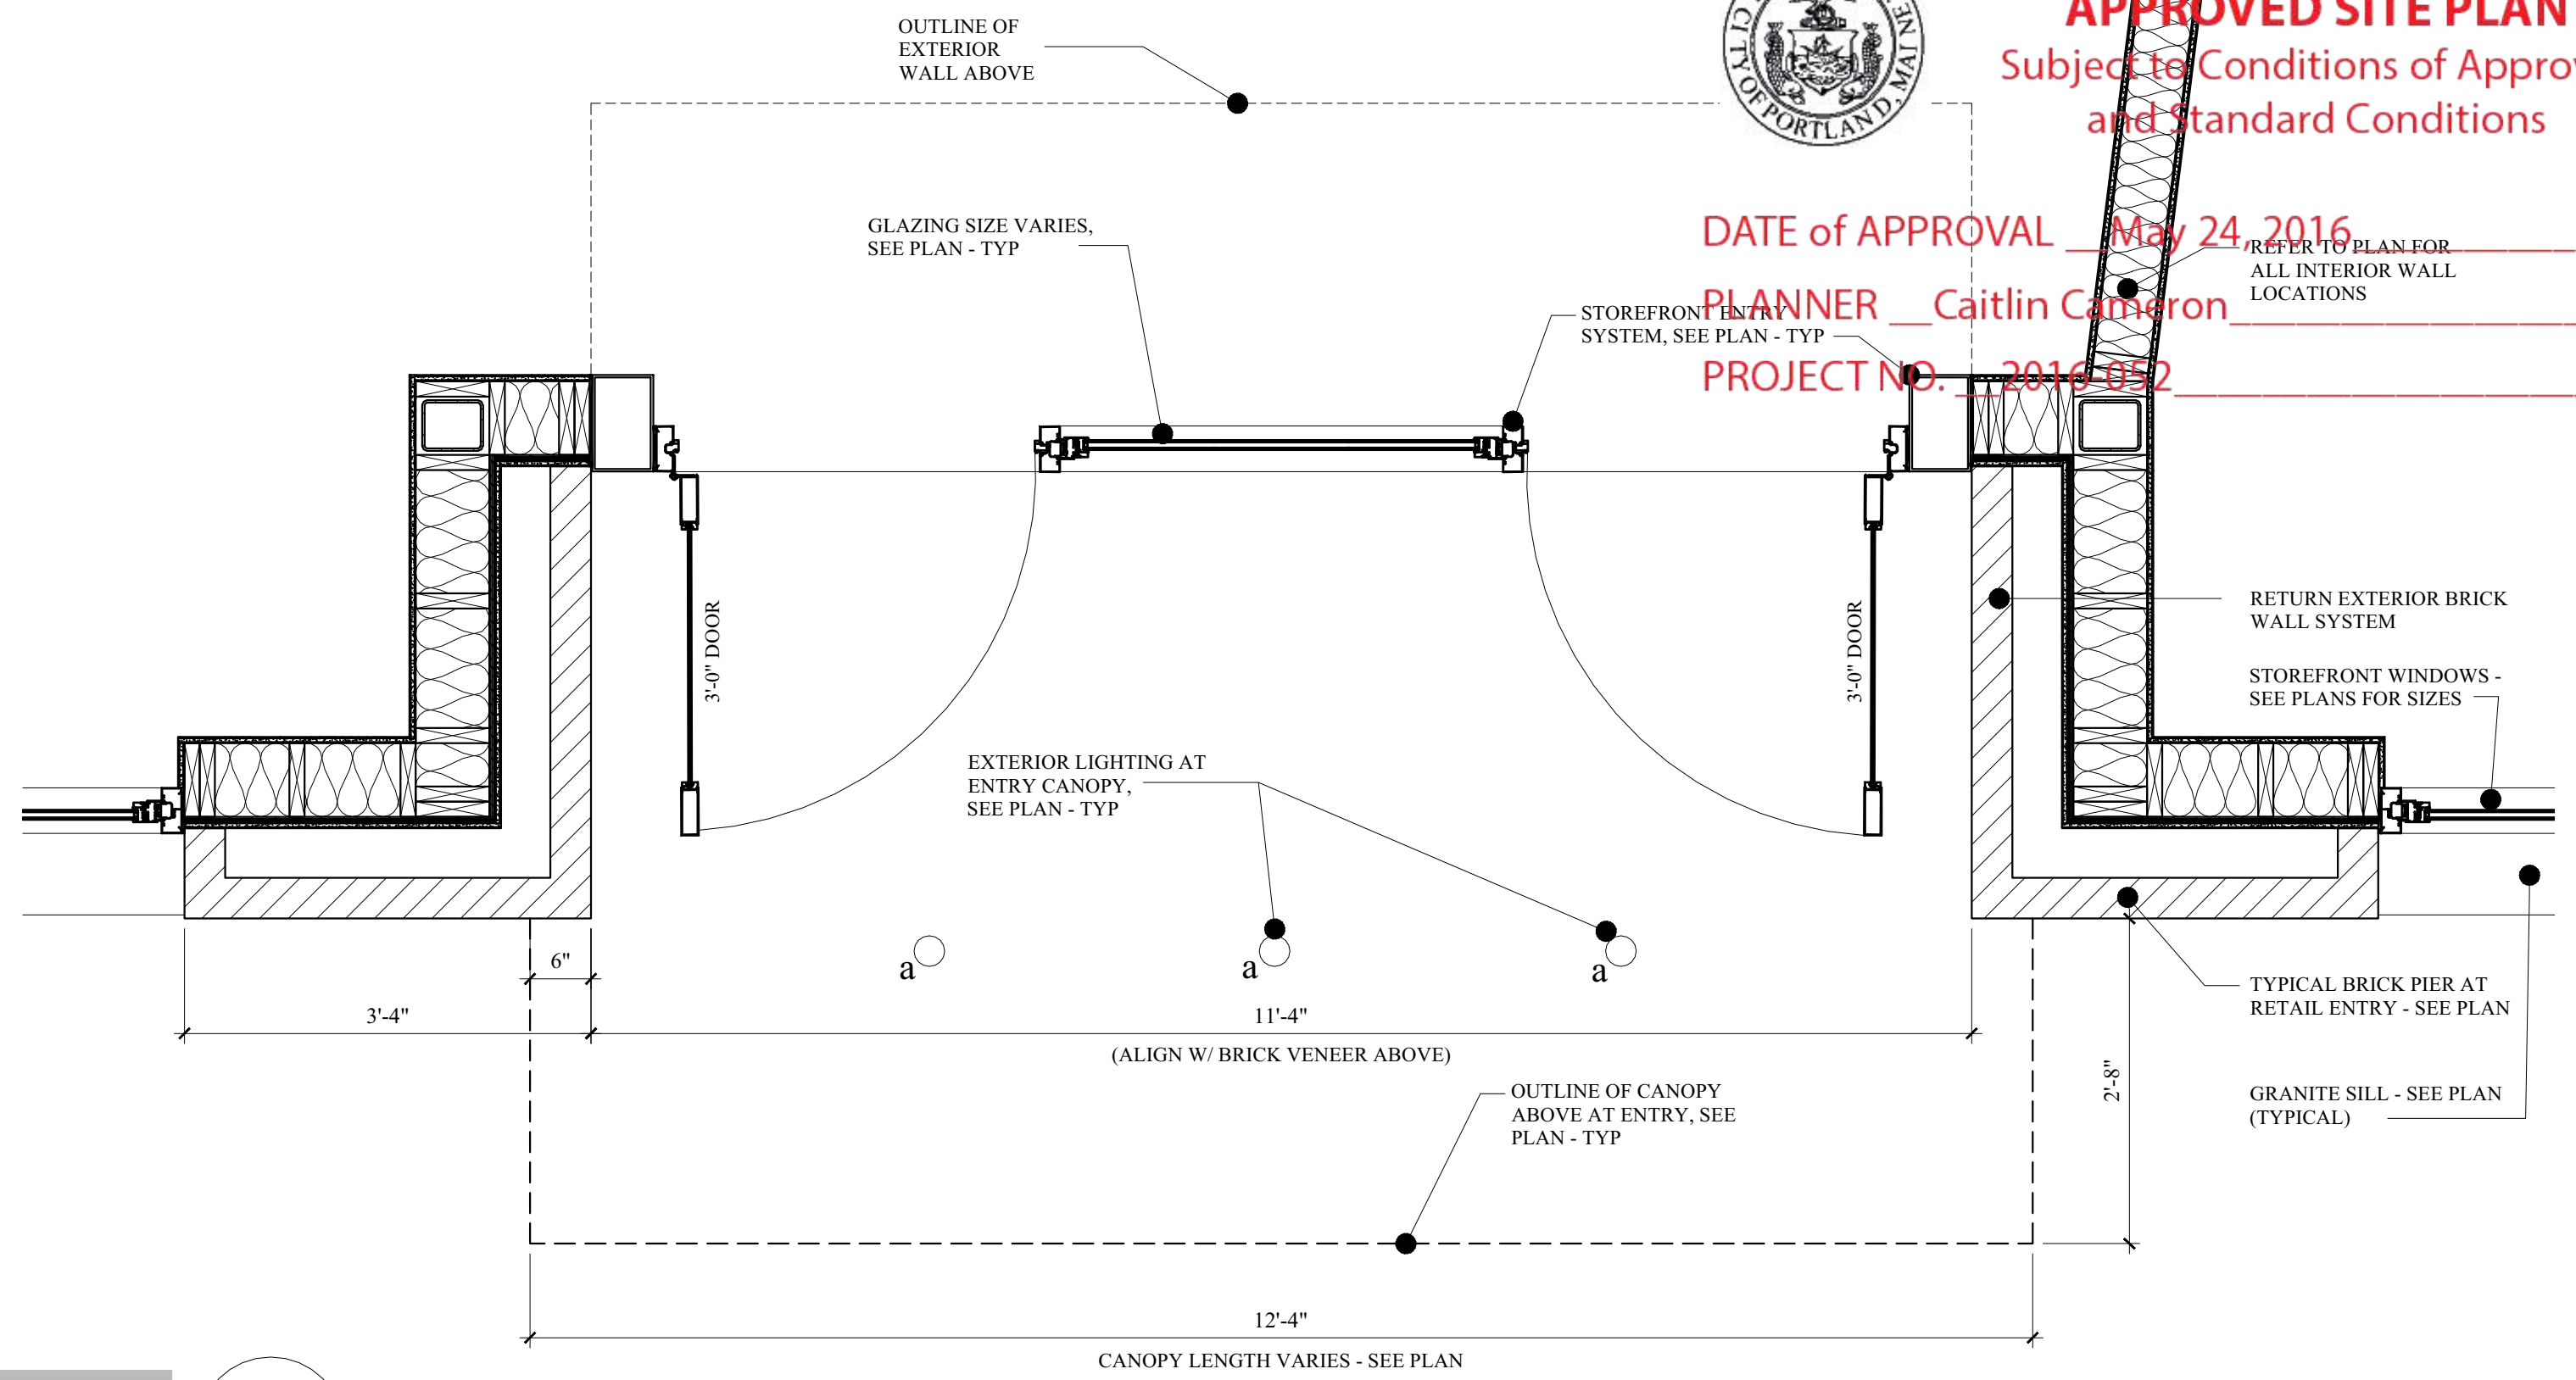

P:1

STOREFRONT PLAN DETAIL
SCALE: 3/4" = 1'-0"



INDIA STREET NEIGHBORHOOD
HISTORIC PRESERVATION WORKSHOP

A-3.4
MAY 18, 2016
REVISED: JUNE 17, 2016
62 INDIA STREET