
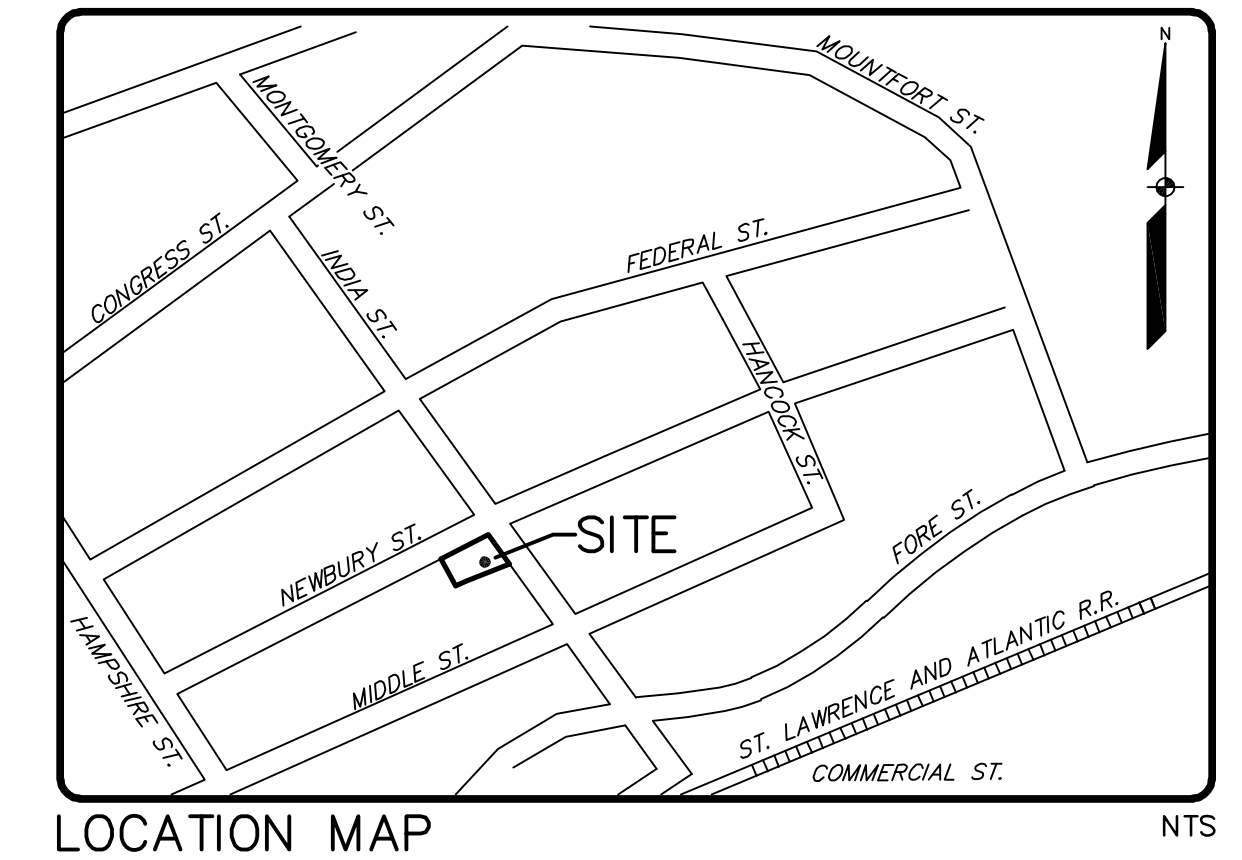


50-62 INDIA STREET

50-62 INDIA STREET
PORTLAND, MAINE

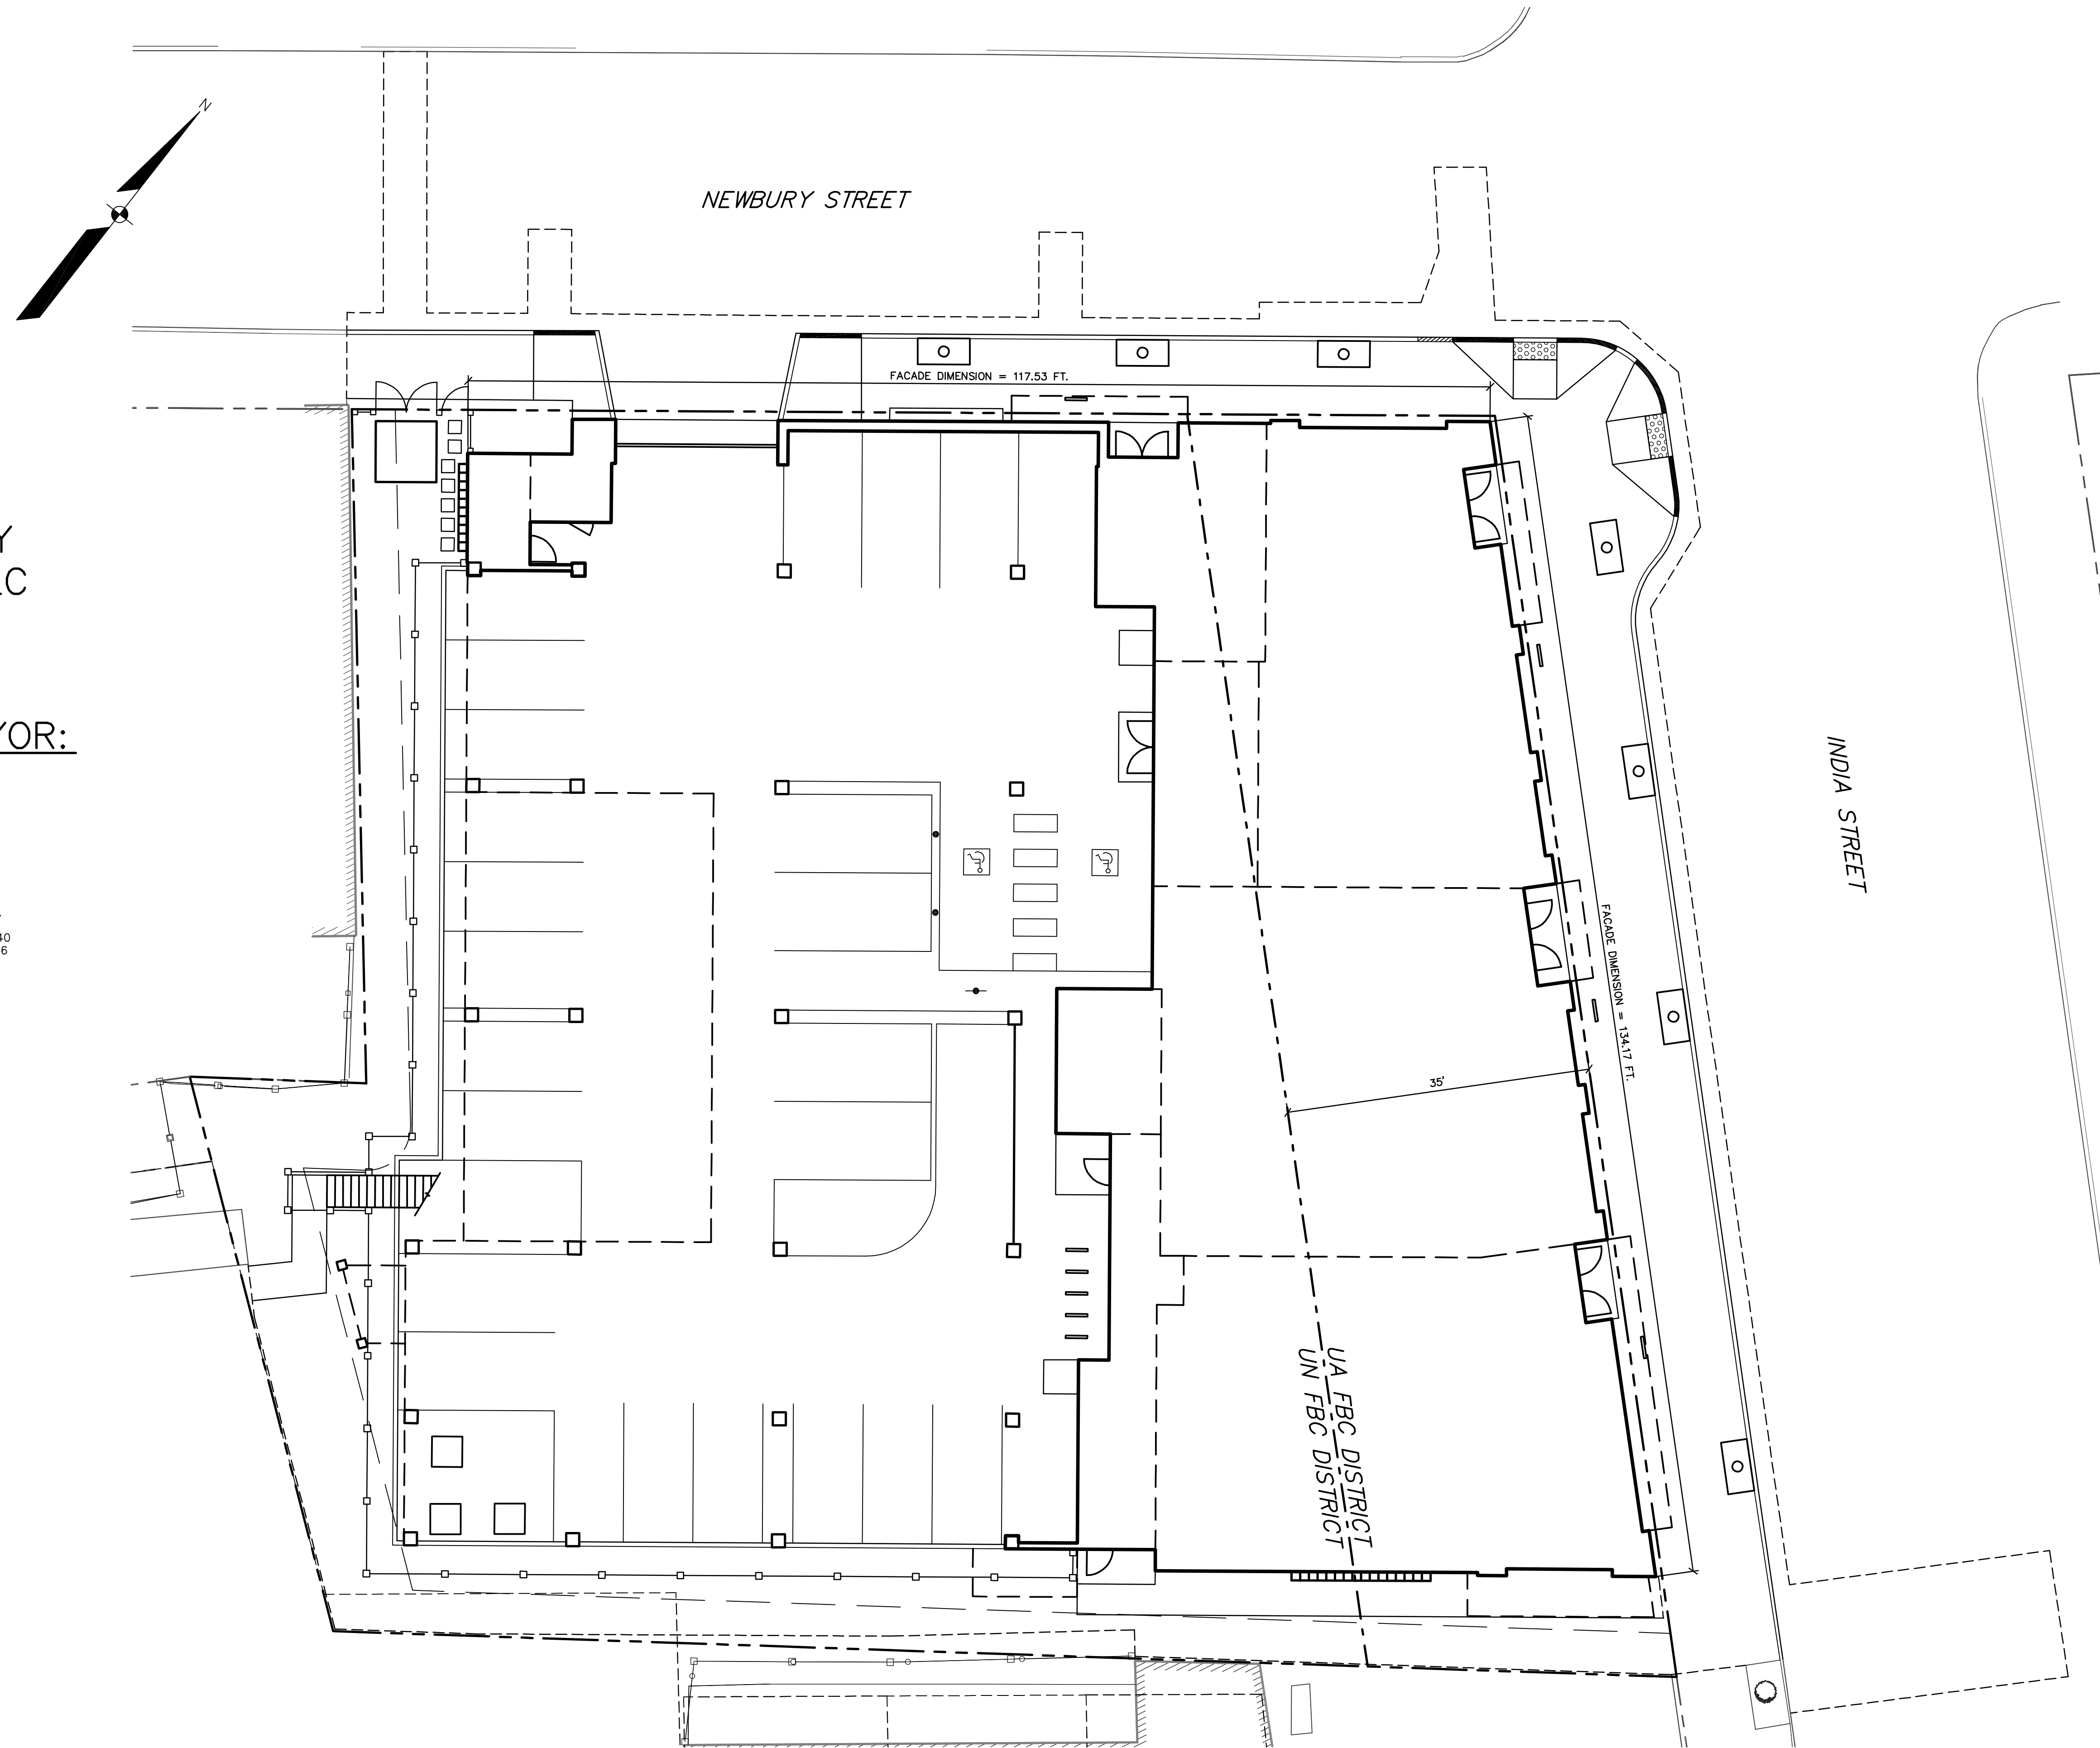

LOCATION MAP

NTS

APPLICANT:
INDIA NEWBURY
RESIDENCES, LLC
35 FAY ST. STE 1078
ROXBURY, MA 02118

ENGINEER/SURVEYOR:

SEBAGO
TECHNICS

WWW.SEBAGOTECHNICS.COM
75 John Roberts Rd. Suite 1A South Portland, ME 04106 Tel. 207-200-2100
250 Goddard Rd. Suite B Lewiston, ME 04240 Tel. 207-783-5636

SHEET INDEX

SHEET TITLE
1 COVER
2 EXISTING CONDITIONS PLAN
3 DEMOLITION PLAN
4 SITE PLAN
5 SITE PLAN
6 GRADING AND UTILITY PLAN
7 GRADING AND UTILITY PLAN
8 LANDSCAPE PLAN
9 DETAILS
10 DETAILS
11 DETAILS

SCALE: 1" = 10'