


Proposed - Bar : Banquette

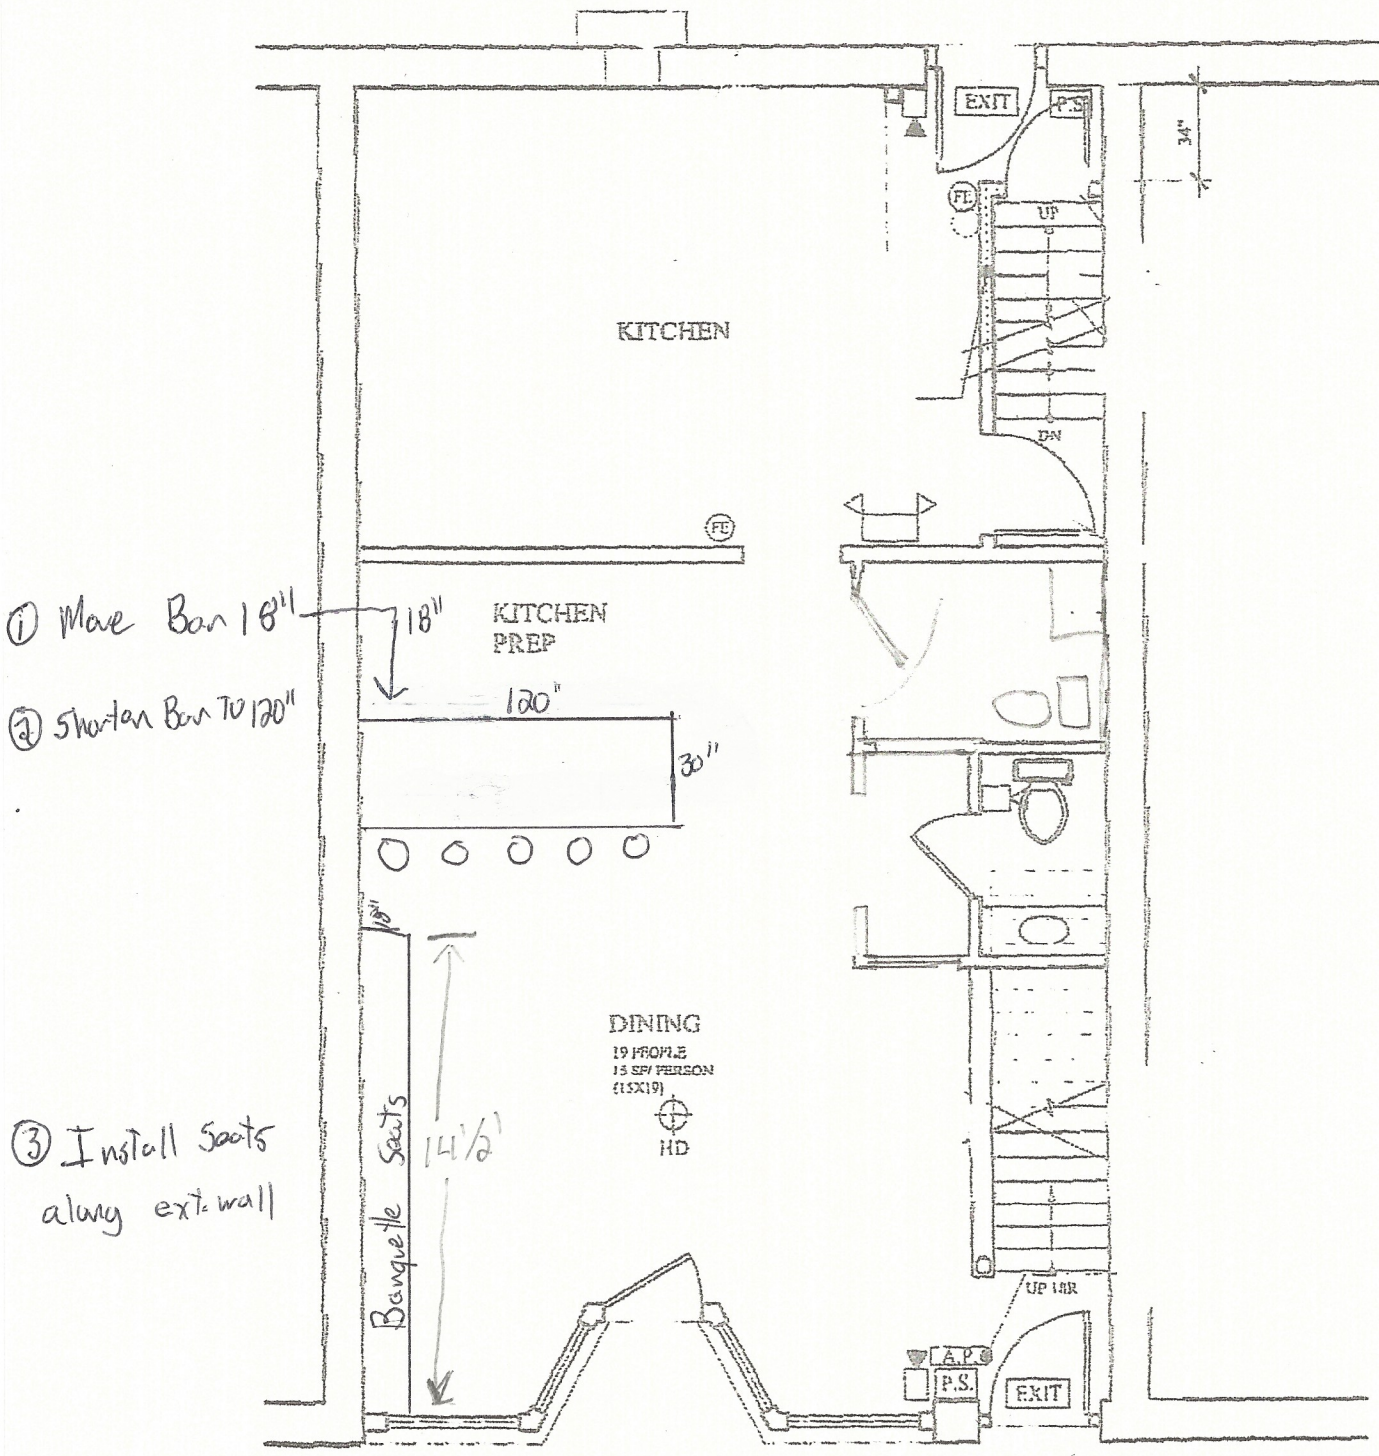

FIRST FLOOR PLAN

SCALE: 1/4"=1'-0"