

29 BLACK POINT ROAD  
SCARBOROUGH, MAINE 04074  
207-883-6307  
WWW.GAWRONTURGEON.COM

**GAWRON  
TURGEON**  
ARCHITECTS, P.C.

**cPort Credit Union**  
35 Middle & 50 India Street  
Portland, Maine


REVISIONS		
#	DATE	DESCRIPTION

DATE:	09/14/17
PROJECT #	010416
DRAWN BY:	DMR
CHECKED BY:	SWG
DRAWING SCALE	1/2" = 1'-0"

SHEET TITLE  
**ELEVATION  
DETAILS**


**A403**

© COPYRIGHT 1985-2017  
REPRODUCTION OR RESALE OF  
THIS DOCUMENT WITHOUT  
THE WRITTEN PERMISSION OF  
GAWRON ARCHITECTS IS PROHIBITED

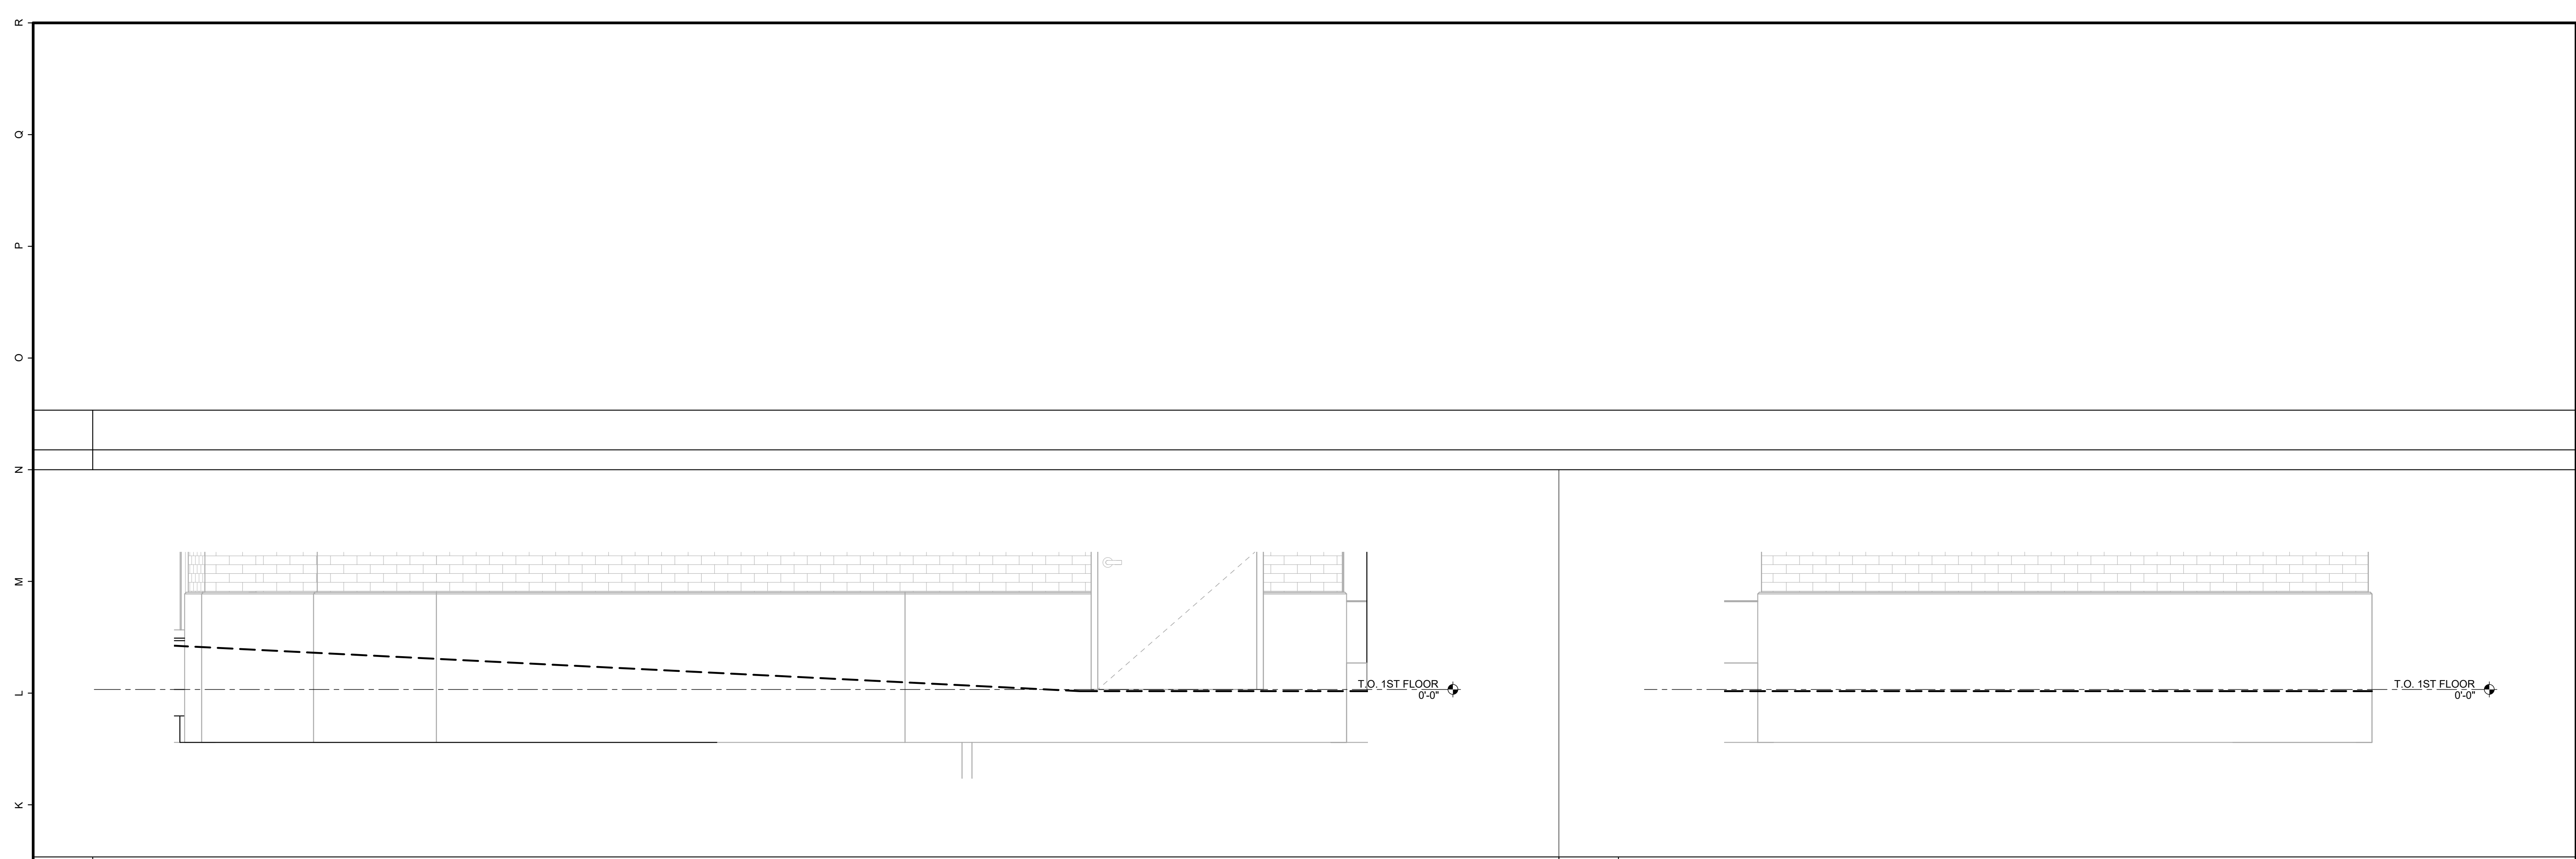


**J1** EXTERIOR ELEVATION NORTH - GRANITE

**J13** EXTERIOR ELEVATION WEST - GRANITE

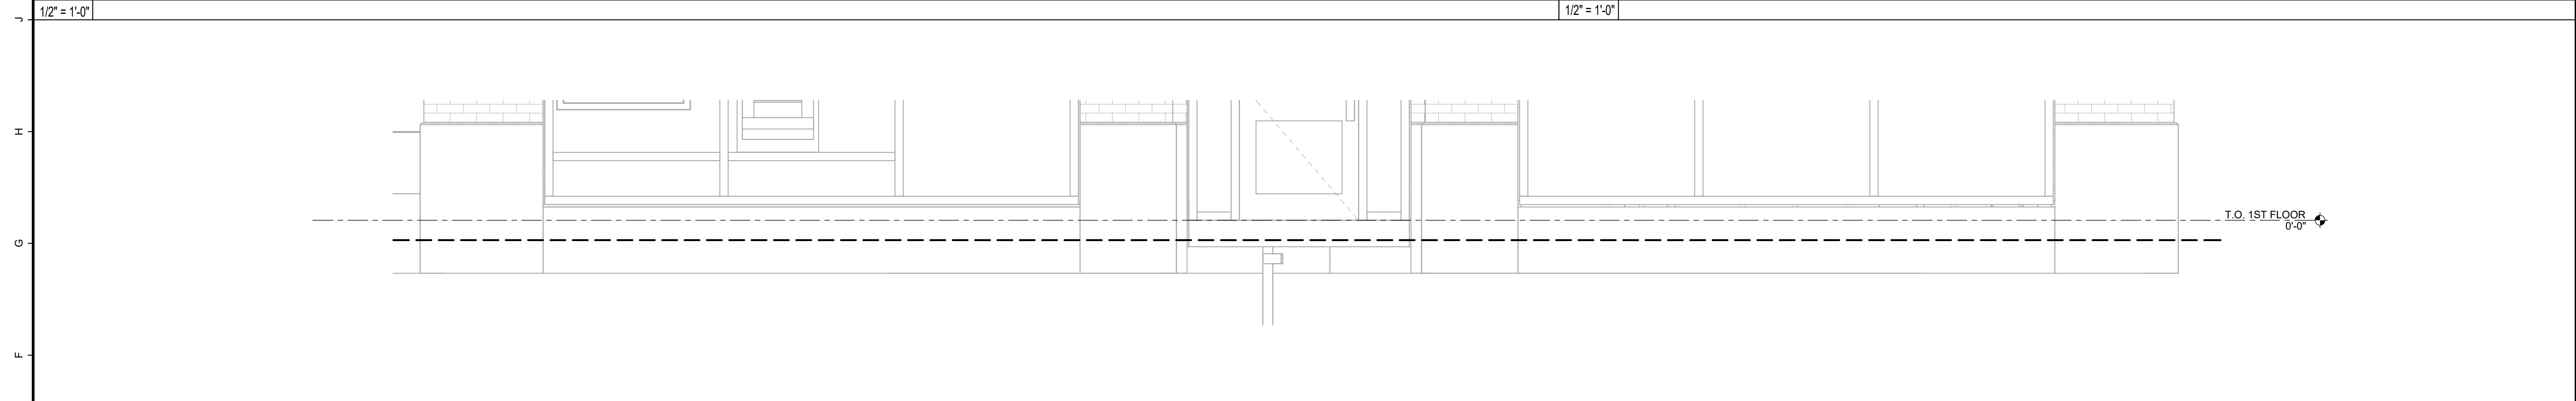

**E1** EXTERIOR ELEVATION SOUTH - GRANITE

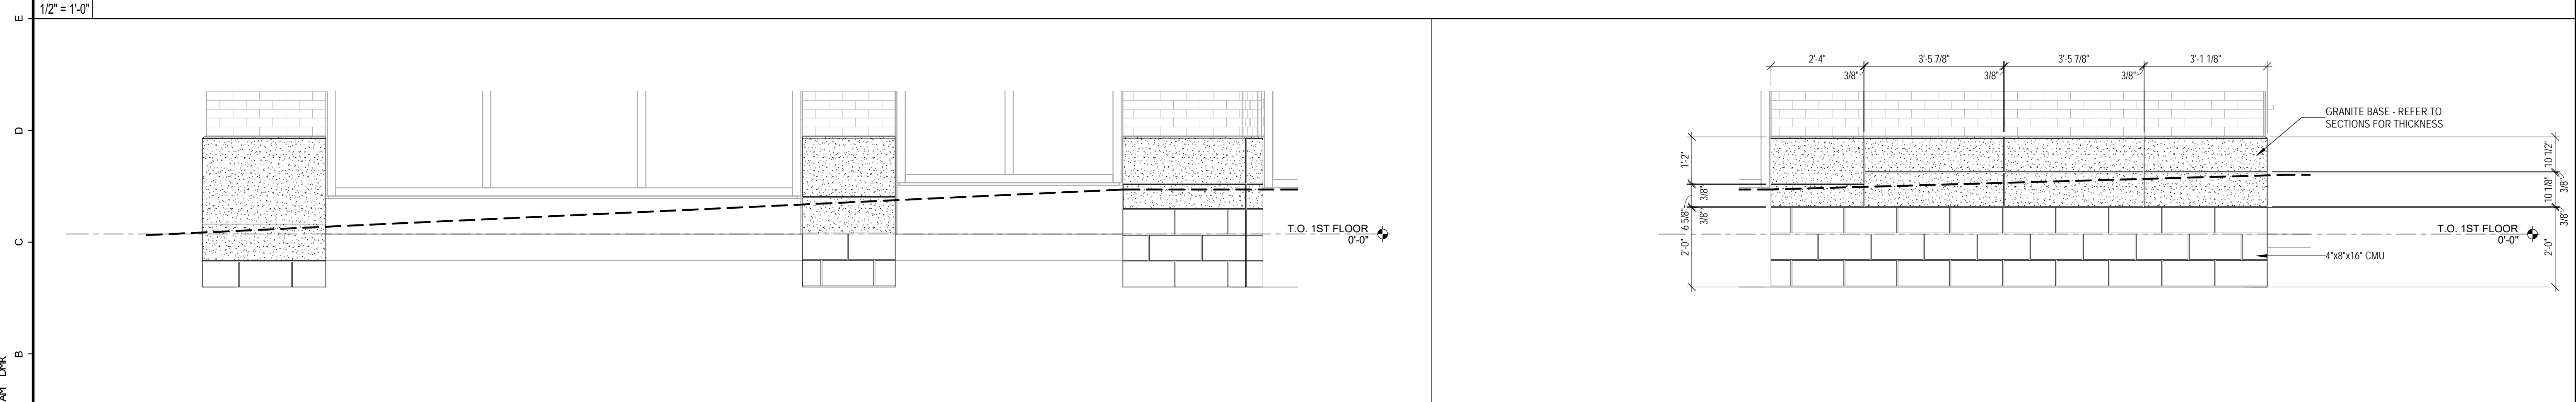

**A1** EXTERIOR ELEVATION EAST (ANGLE) - GRANITE

**A12** EXTERIOR EAST ELEVATION - GRANITE BASE

9/18/2017 8:13:46 AM DMR