




A7 ROOF PLAN - STAIR 1
 1 1/2" = 1'-0"
 PLAN NORTH
 TRUE NORTH

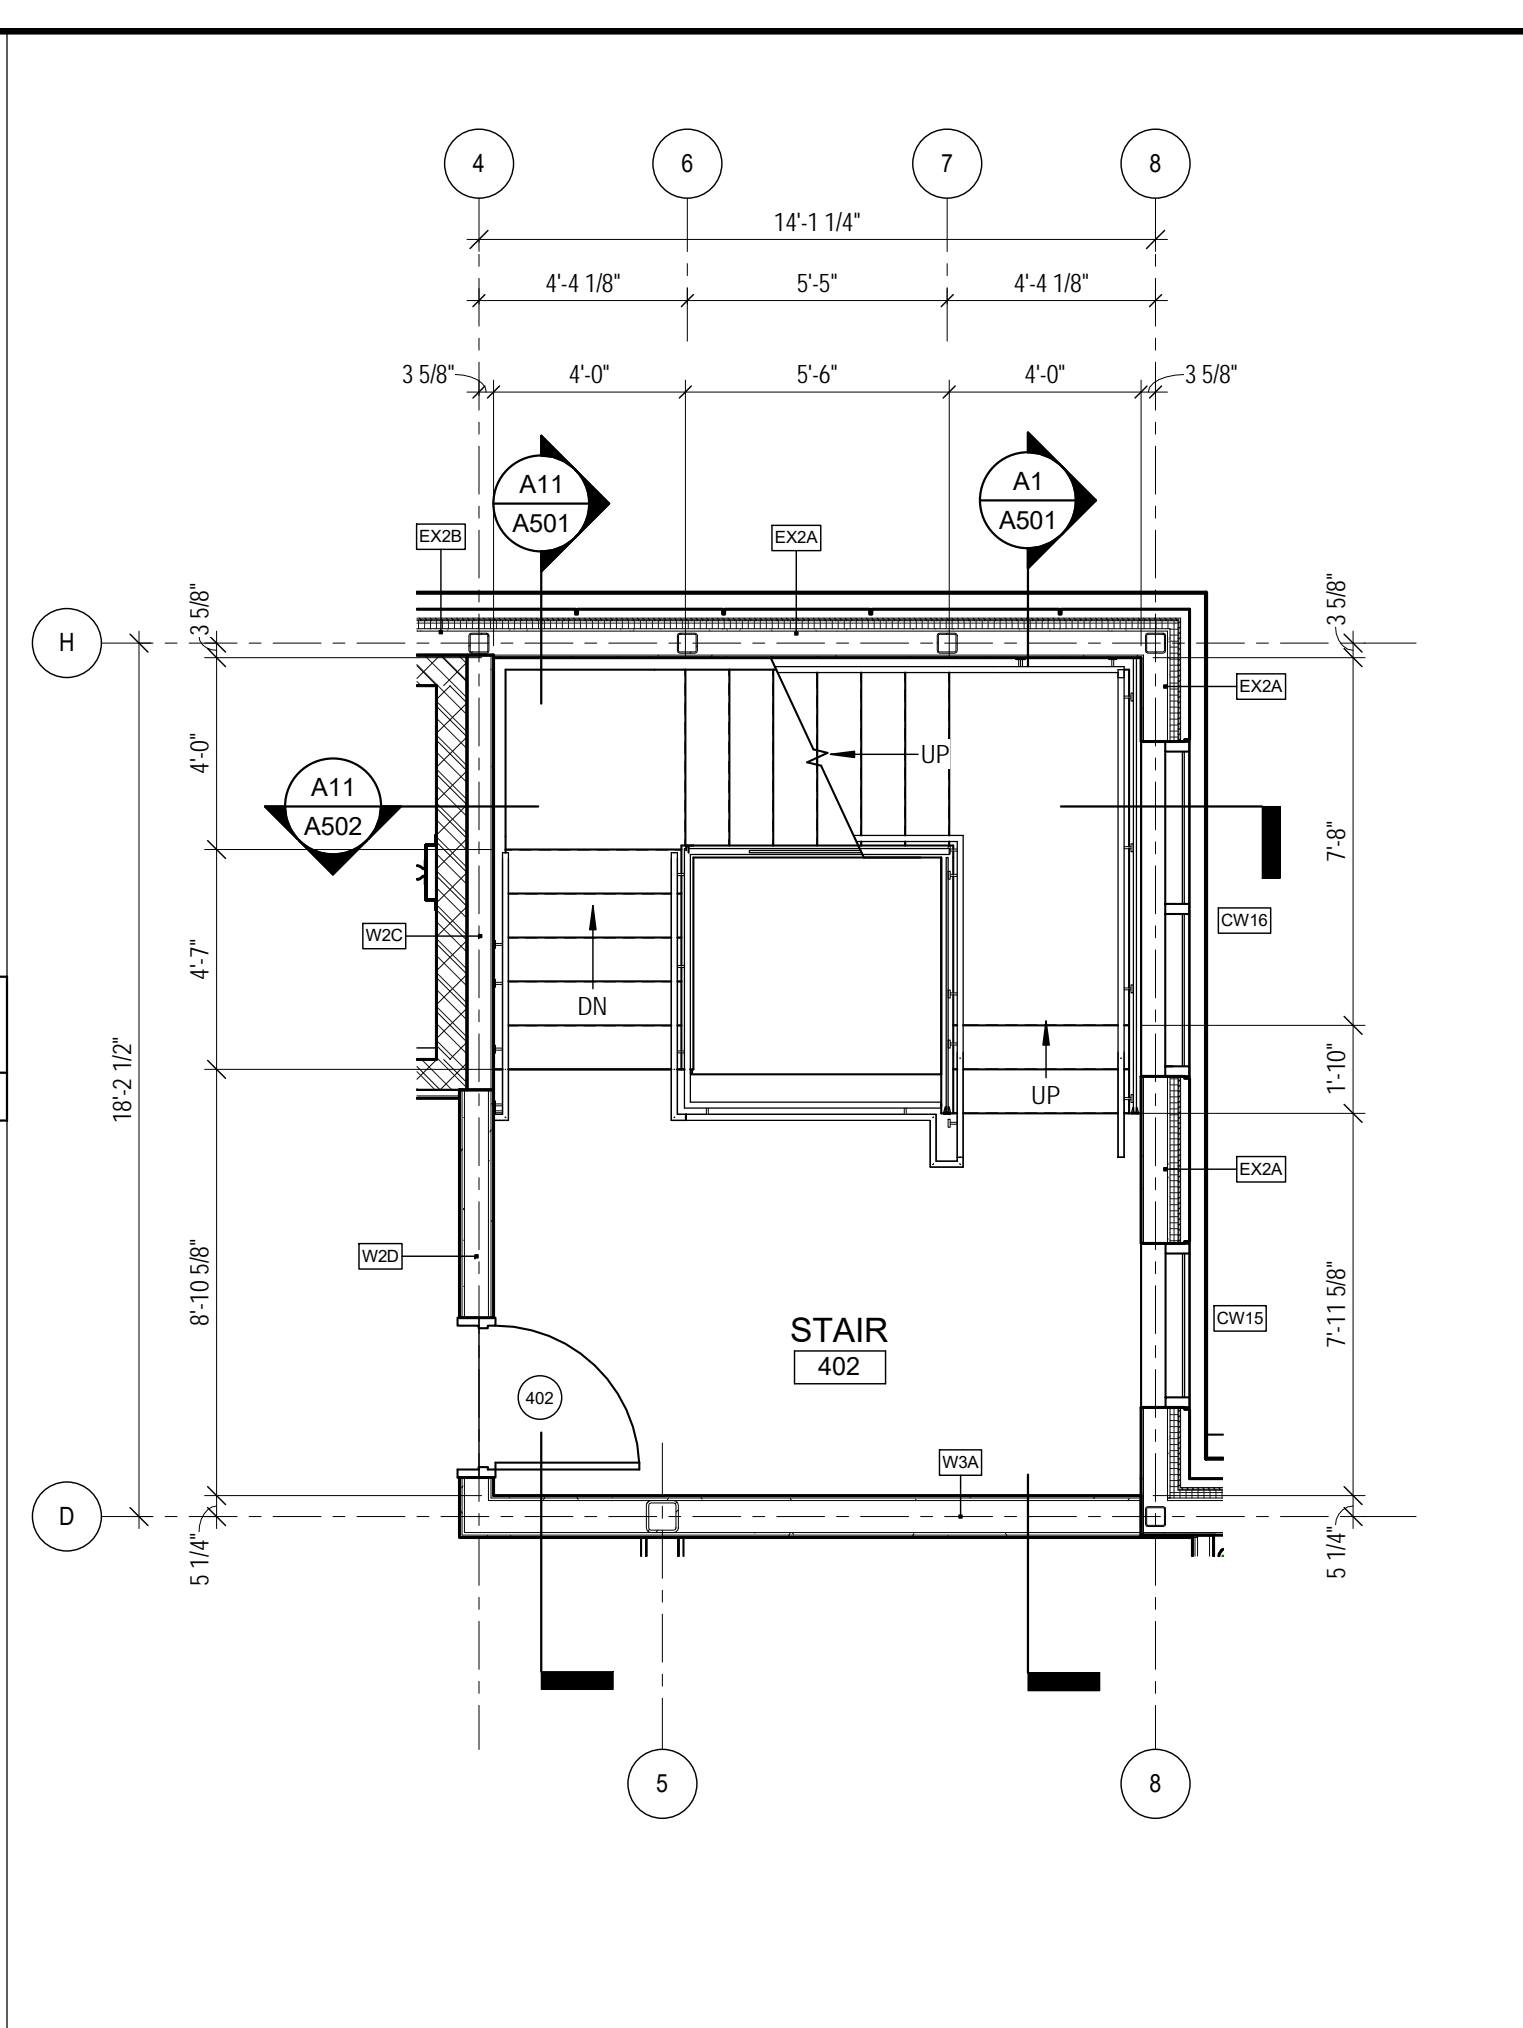


A11 THIRD FLOOR PLAN - STAIR 1
 1/4" = 1'-0"
 PLAN NORTH
 TRUE NORTH

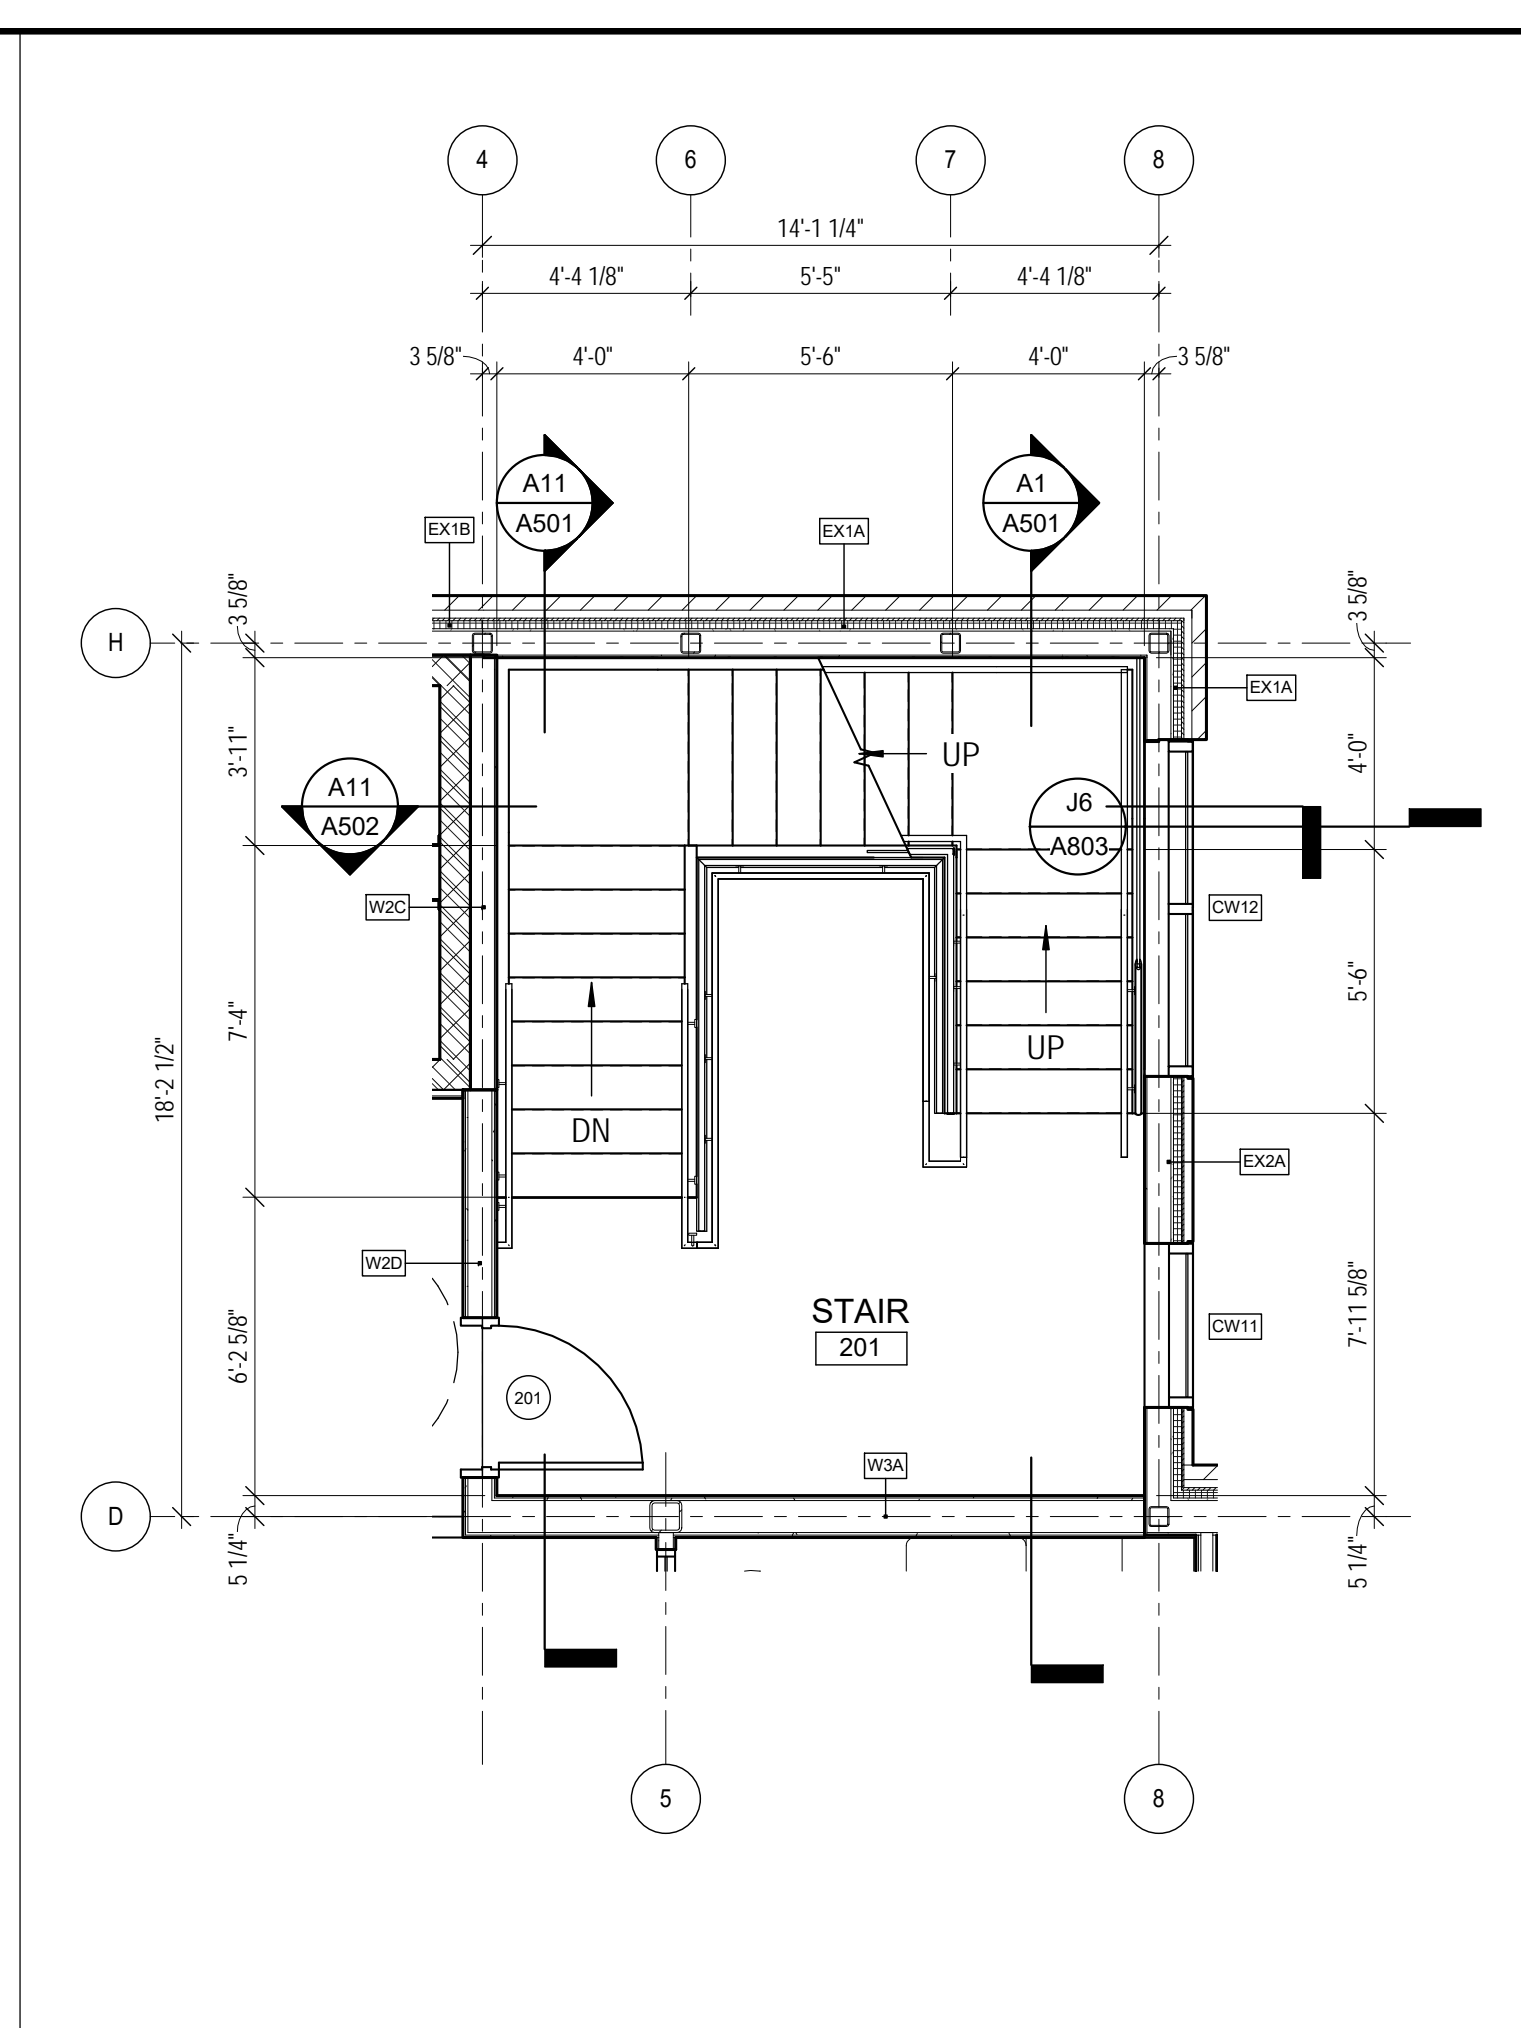


A16 FIRST FLOOR PLAN - STAIR 1
 1/4" = 1'-0"
 PLAN NORTH
 TRUE NORTH

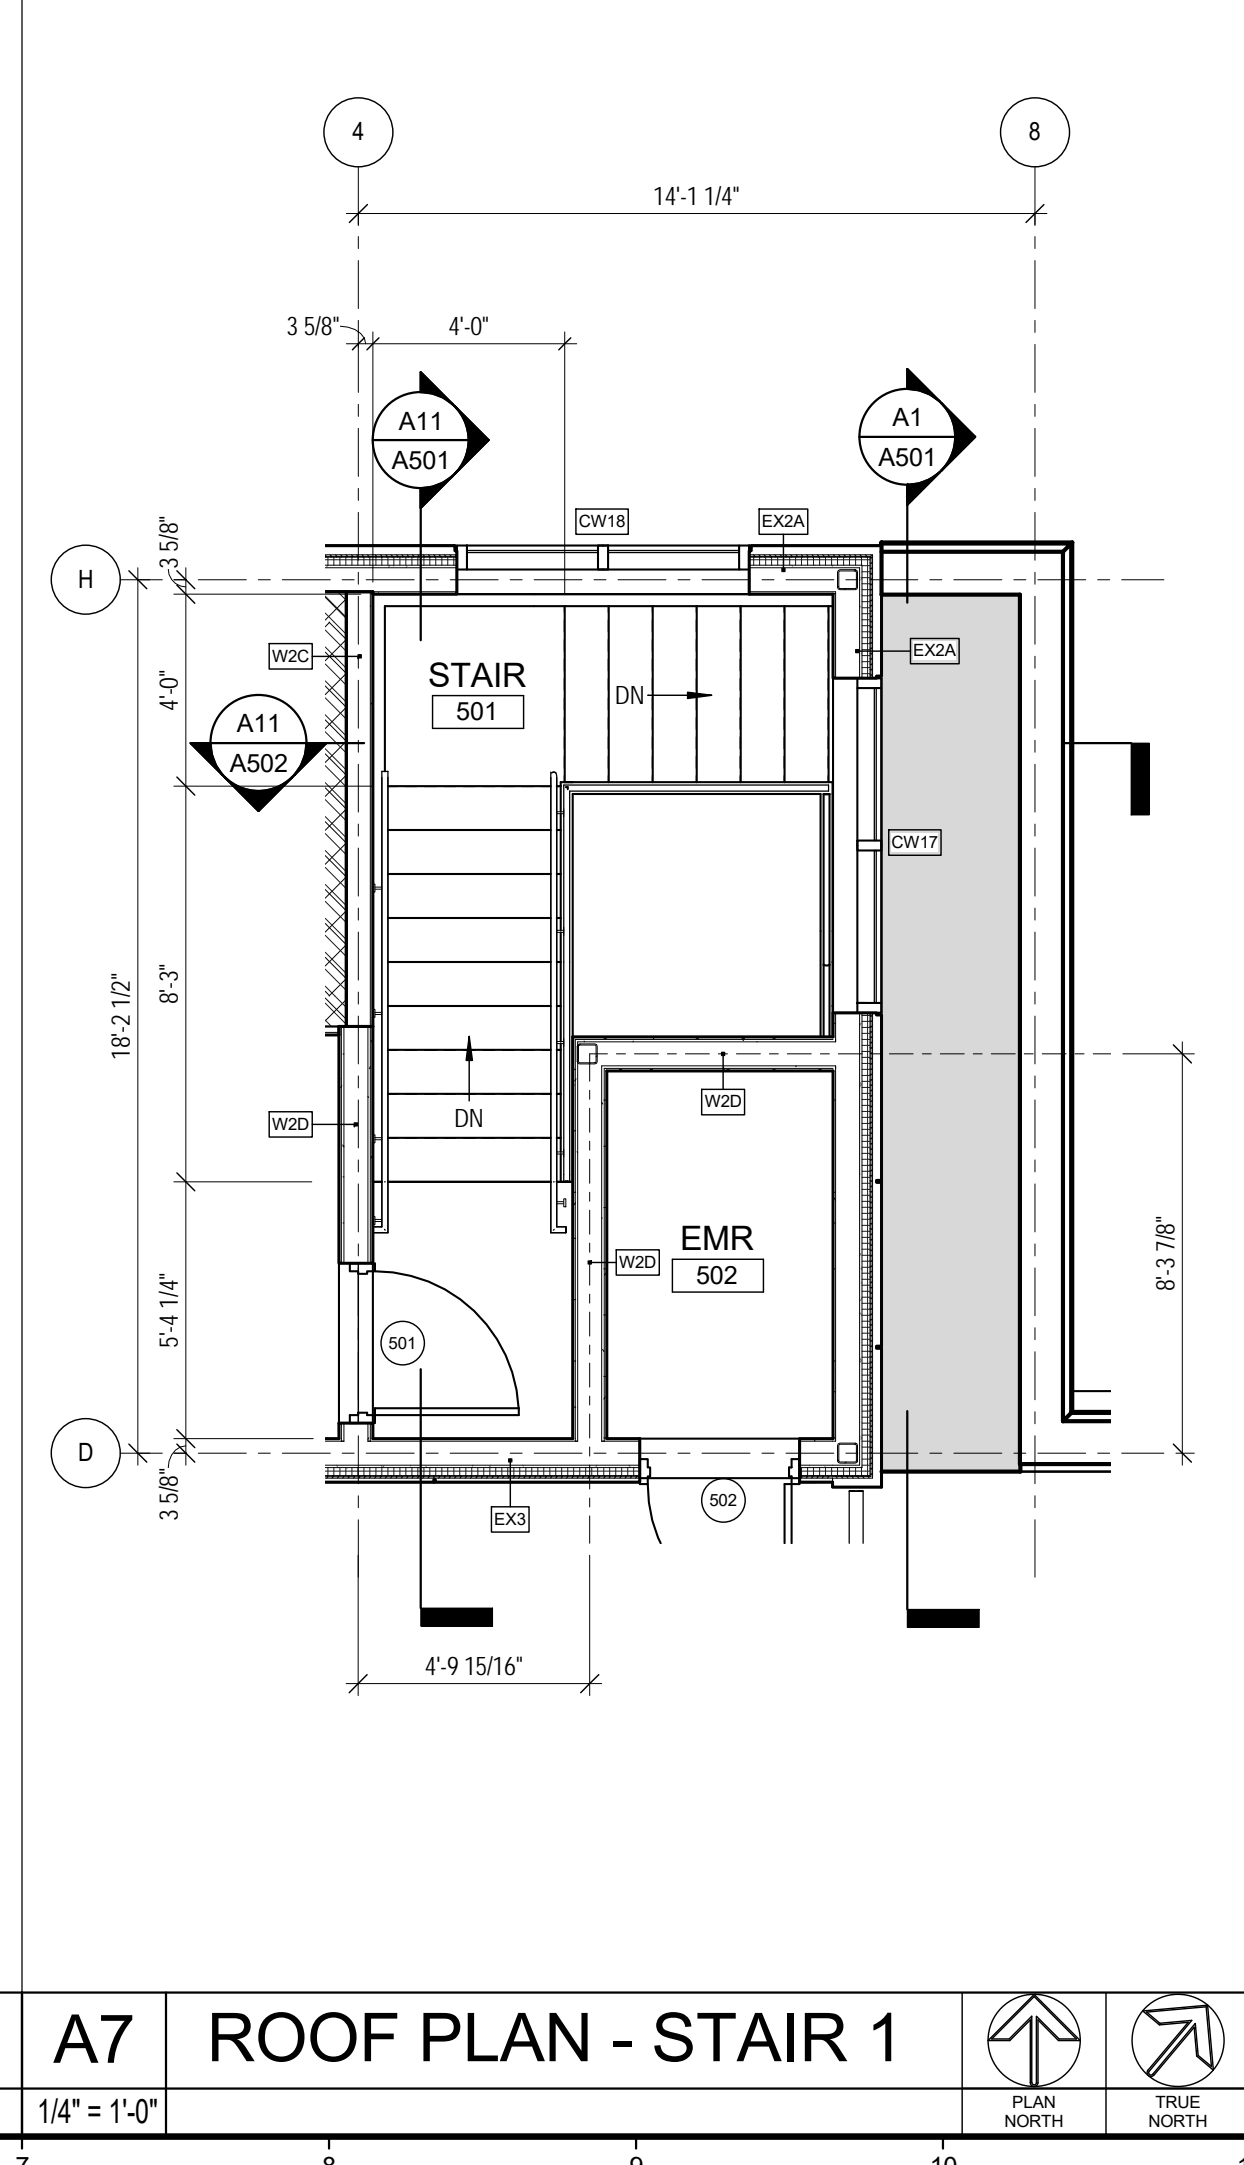


A7 ROOF PLAN - STAIR 1
 1/4" = 1'-0"
 PLAN NORTH
 TRUE NORTH

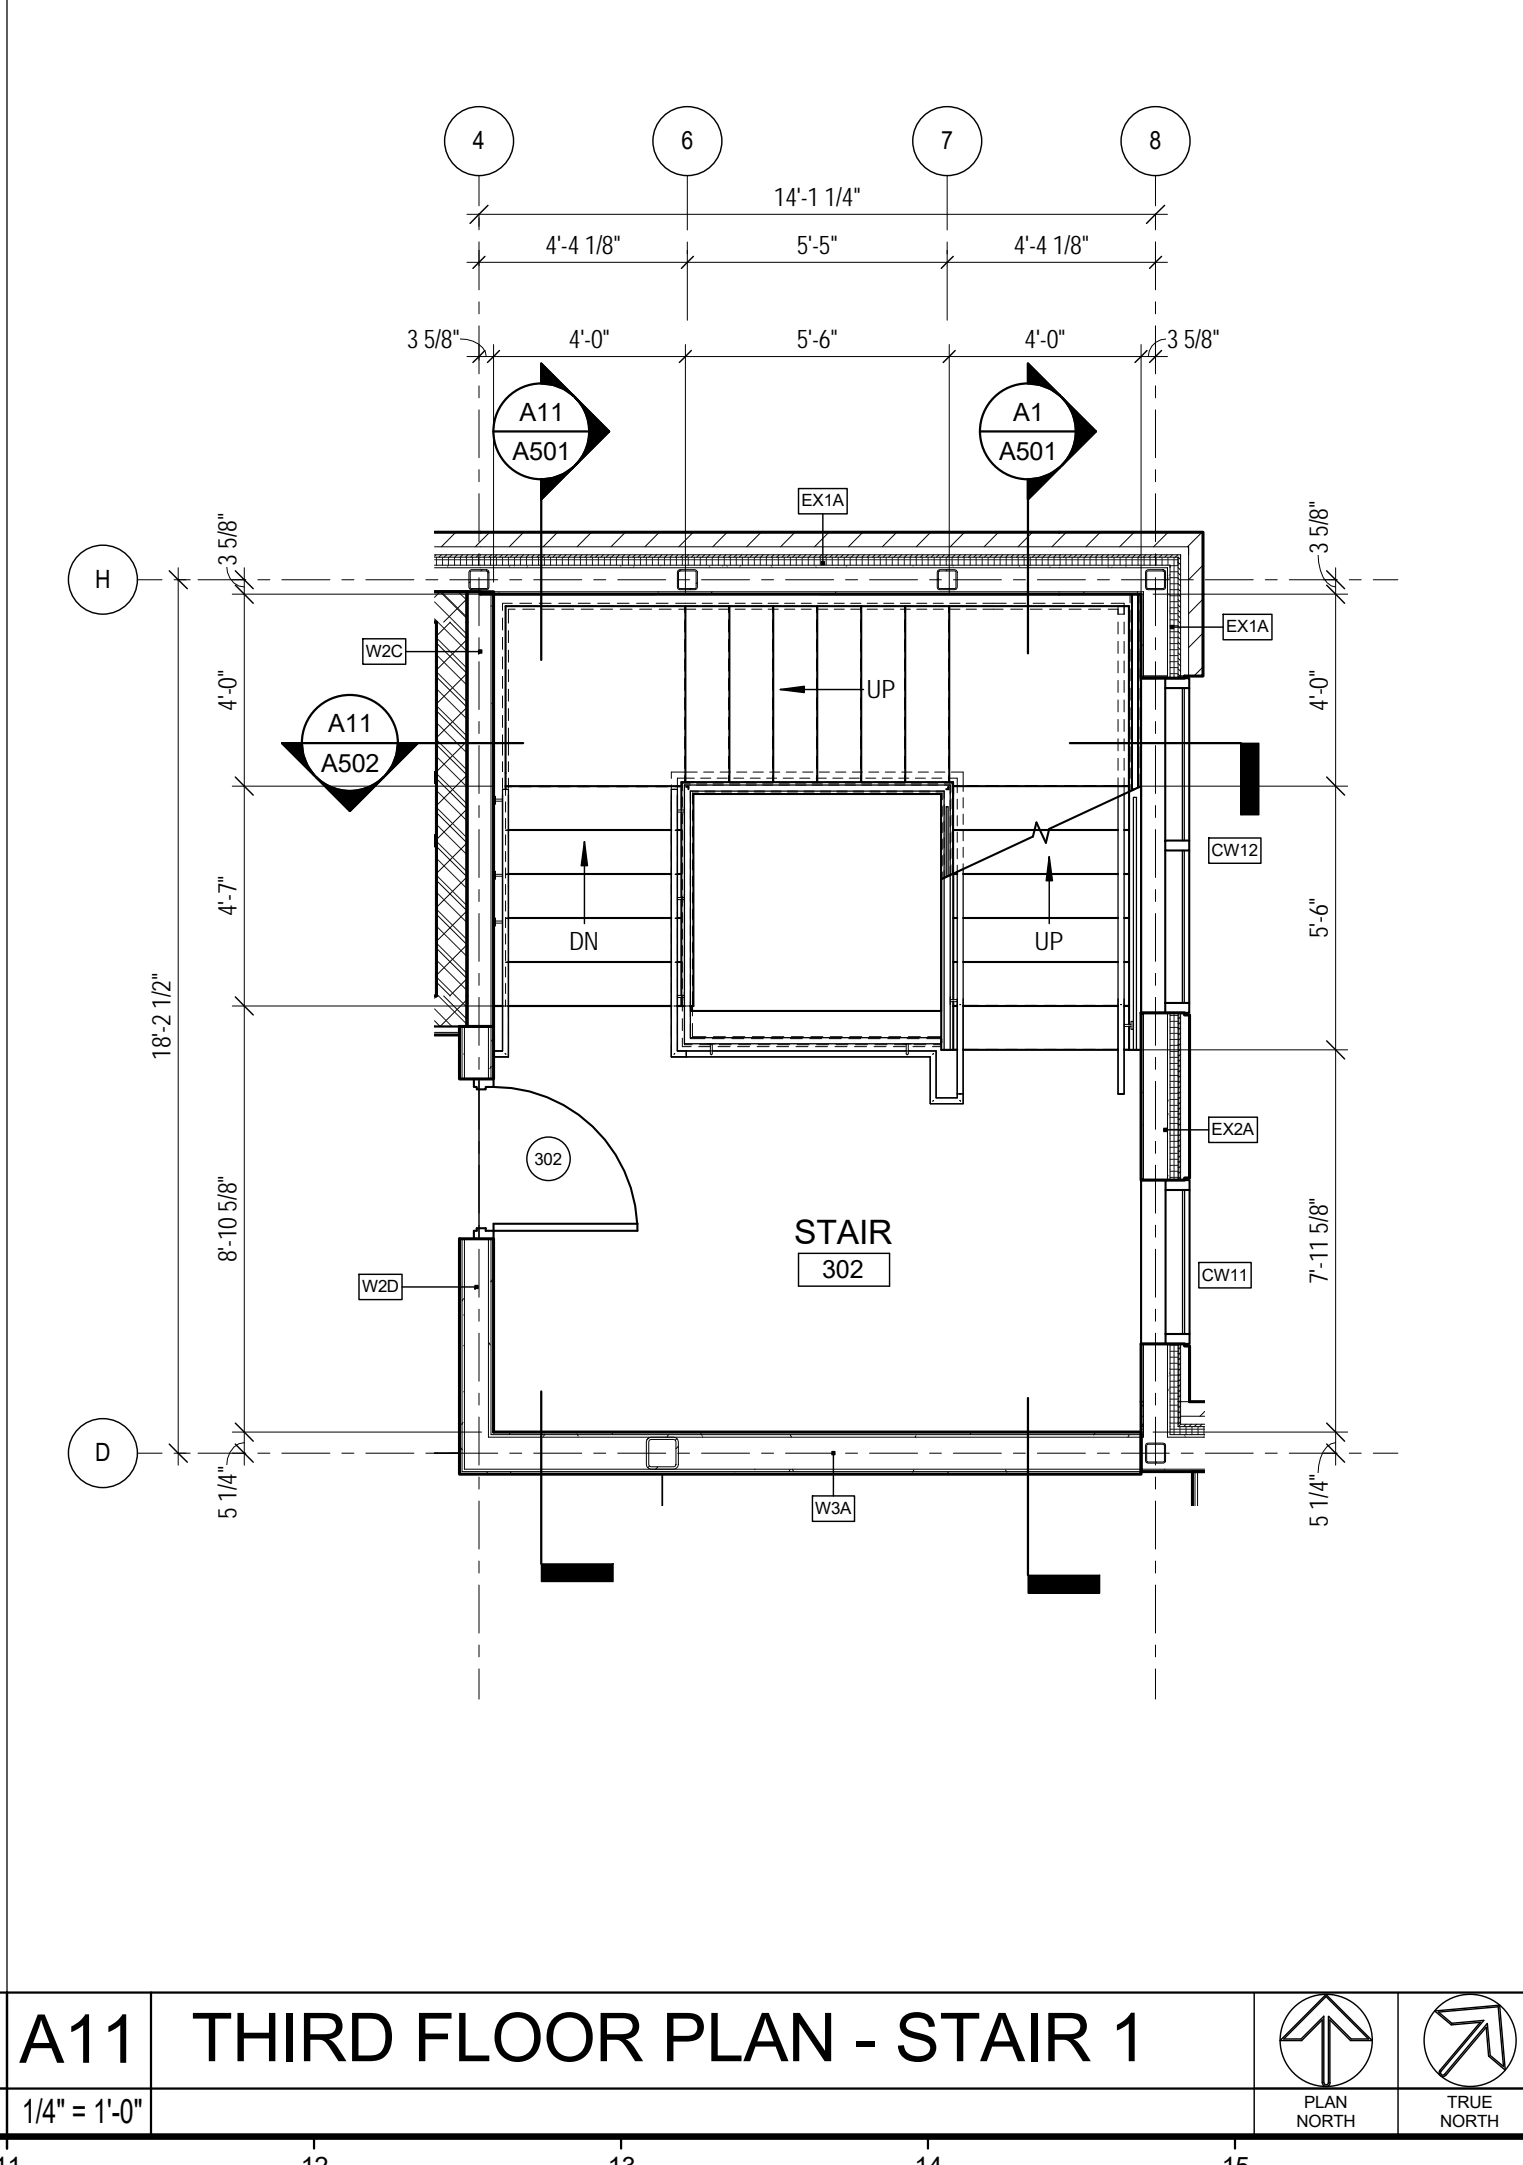

A11 THIRD FLOOR PLAN - STAIR 1
 1/4" = 1'-0"
 PLAN NORTH
 TRUE NORTH

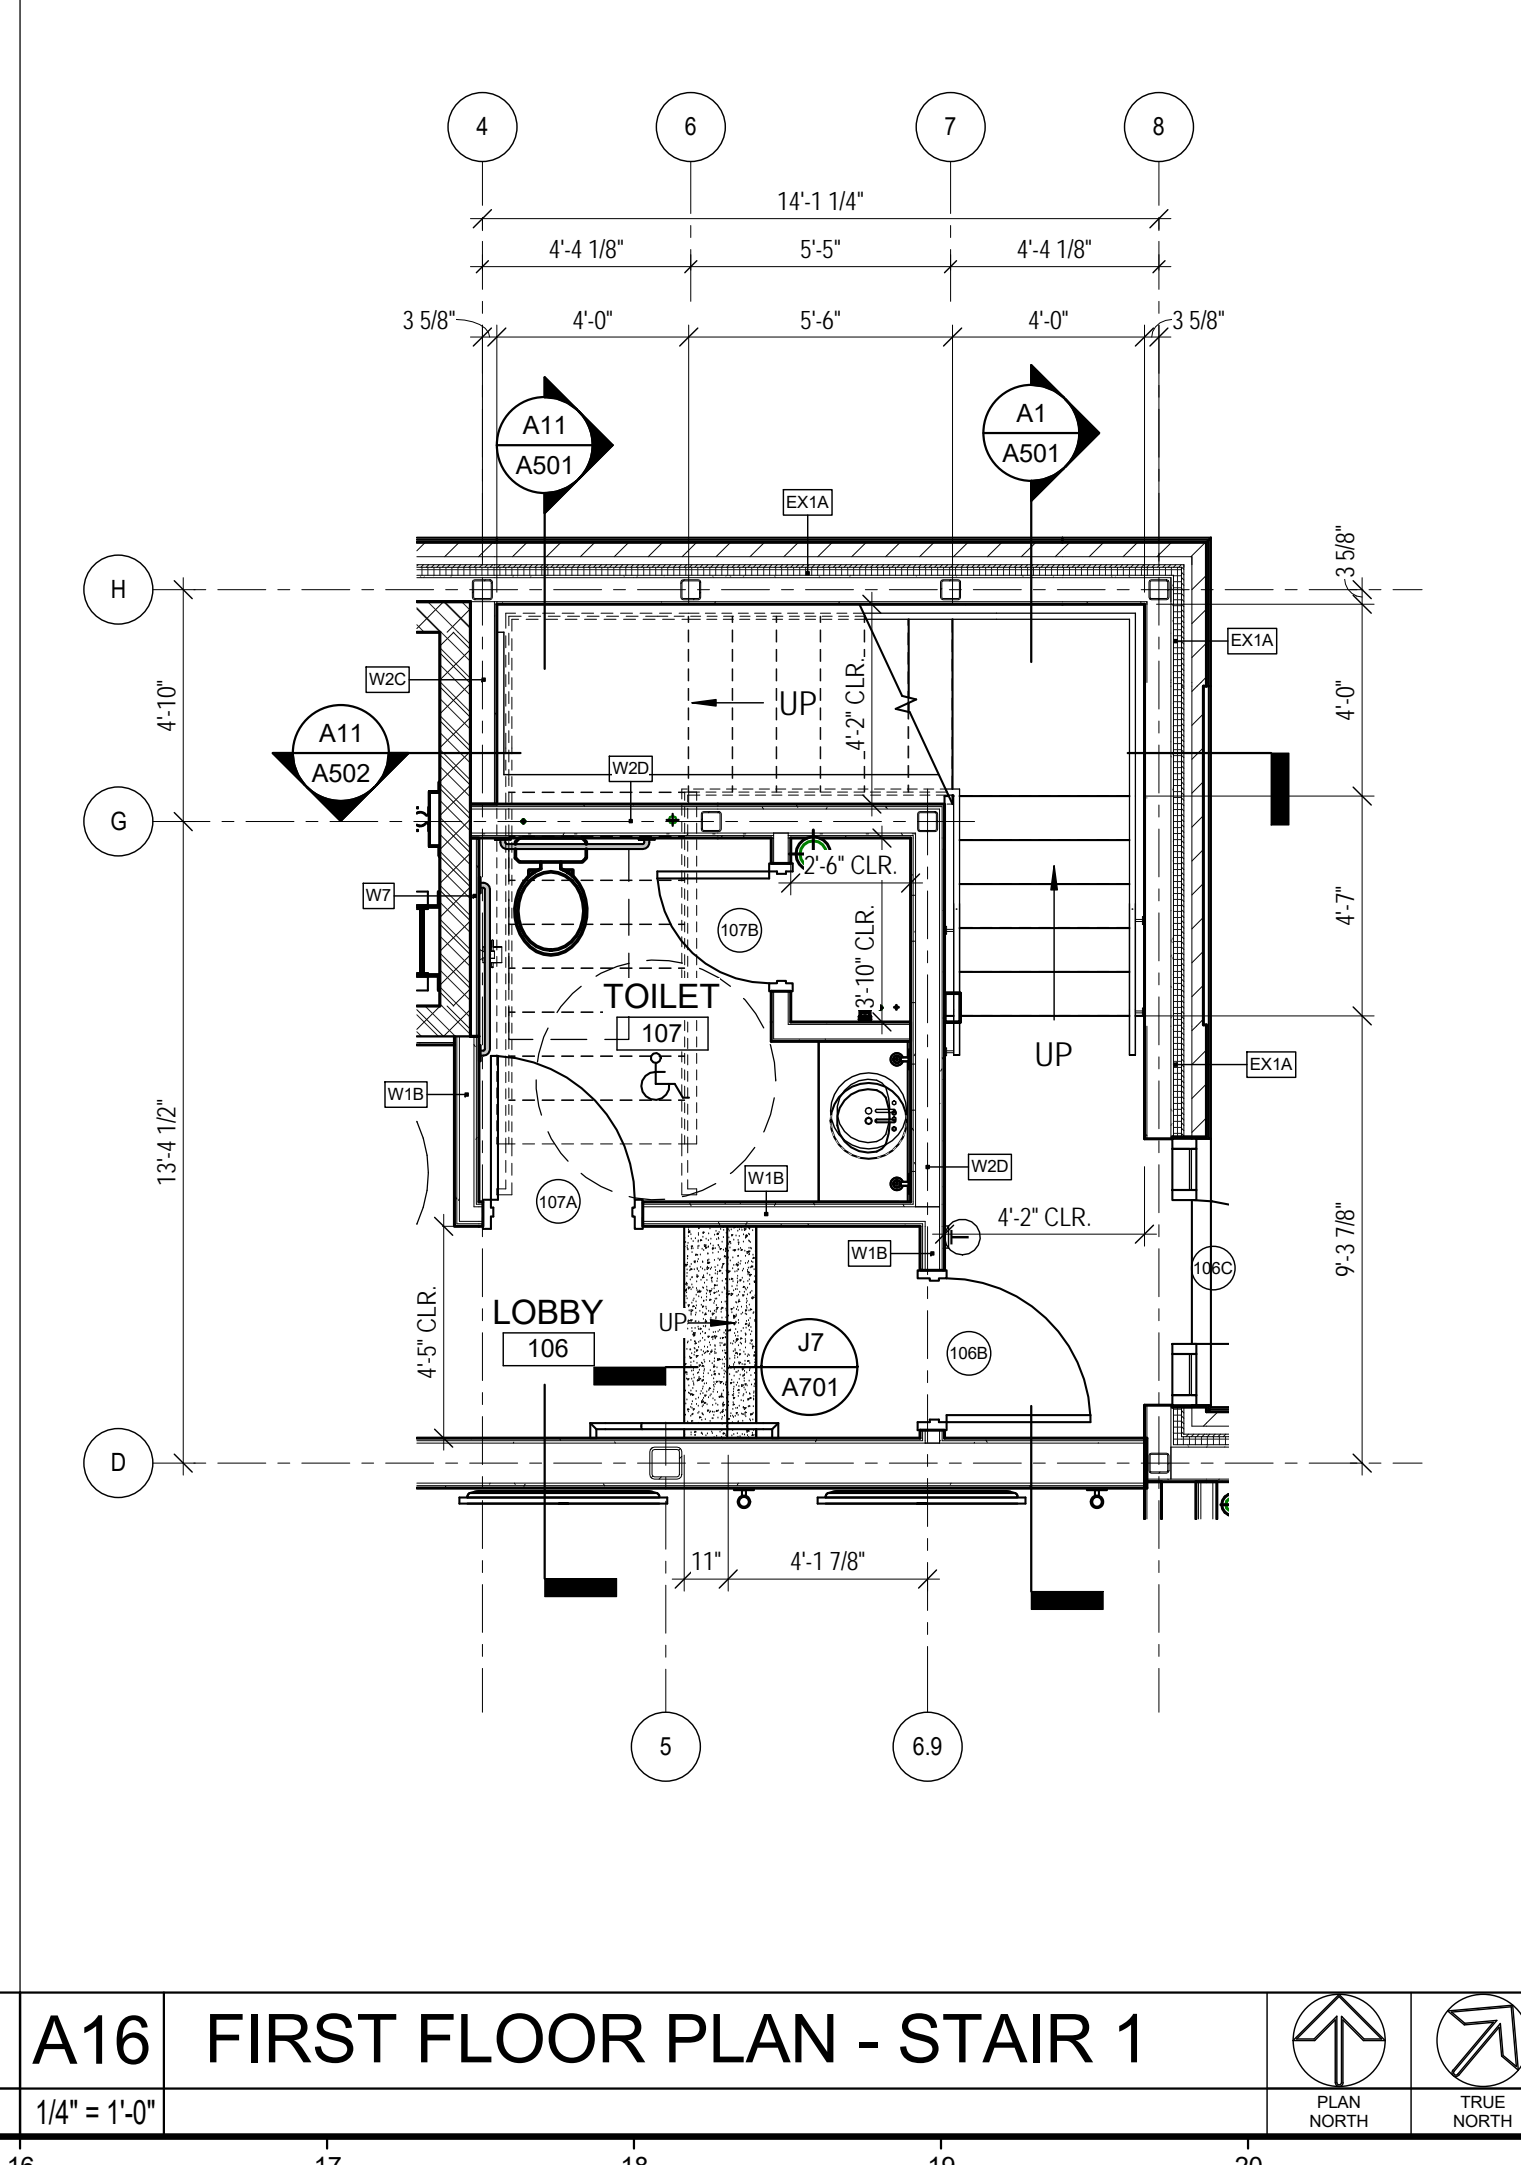

A16 FIRST FLOOR PLAN - STAIR 1
 1/4" = 1'-0"
 PLAN NORTH
 TRUE NORTH

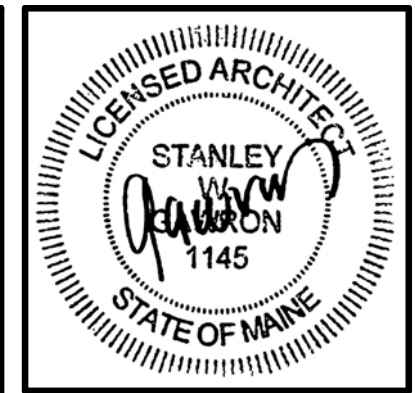

29 BLACK POINT ROAD
 SCARBOROUGH, MAINE 04074
 207-883-4397
 WWW.GAWRONTURGEON.COM

**GAWRON
 TURGEON**
 ARCHITECTS, P.C.

cPort Credit Union
 35 Middle & 50 India Street
 Portland, Maine

REVISIONS		
#	DATE	DESCRIPTION
A	09.14.17	PERMIT SET

DATE:	09.14.17
PROJECT #:	010416
DRAWN BY:	DLP
CHECKED BY:	SWG
DRAWING SCALE:	As indicated

SHEET TITLE
 VERTICAL CIRCULATION

A701

© COPYRIGHT 1985-2017
 REPRODUCTION OR RESALE OF
 THIS DOCUMENT WITHOUT
 THE WRITTEN PERMISSION OF
 GAWRON ARCHITECTS IS PROHIBITED

9/18/2017 8:43:30 AM DP