


DOOR SCHEDULE


DOOR SCHEDULE ABBREVIATIONS					
EHO	ELECTRIC HOLD	NO	NUMBER	WD	WOOD (SOLID)
HM	HOLLOW METAL	FA	FACTORY FINISH	WG	
INS	INSULATED	TEMP	TEMPERED	S	STAIN
MTL	METAL	THK	THICKNESS	P	PAINT

DOOR							FRAME				SILL CONDITIONS					
NO	TYPE	WIDTH	HGT.	THICKNESS	MAT.	FINISH	REMARKS	TYPE	MAT.	DETAILS		REMARKS	MAT.	SILL	HEIGHT	RATING
T.O. 1ST FLOOR																
100	D	3'-0"	7'-0"	0'-1 3/4"	SS			F3	SS	1/A603	N16/A101		SS	A17/A801		
102	A	3'-0"	7'-0"	0'-1 3/4"	ALUM			F2	ALUM	N9/A802	J9/A802					
103	E	3'-0"	7'-0"	0'-1 3/4"	ALUM			F4	ALUM	N9/A802	J9/A802					
104	A	3'-0"	7'-0"	0'-1 3/4"	HM			F1	HM	A9/B01	N7/A101		SS	A13/A801		
105	A	2'-4"	7'-0"	0'-1 3/4"	HM			F1	HM	E5/A801	A5/A801					
106A	E	3'-0"	7'-0"	0'-1 3/4"	ALUM			F4	ALUM	N9/A802	J9/A802					
106B	C	3'-0"	7'-0"	0'-1 3/4"	HM			F1	HM	E1/A801	A1/A801					2HR
106C	D	3'-0"	7'-0"	0'-1 3/4"	SS			F3A	SS	E9/A801	M11/A201		SS	E13/A801		
107A	A	3'-0"	7'-0"	0'-1 3/4"	HM			F1	HM	E5/A801	A5/A801					
107B	A	2'-4"	7'-0"	0'-1 3/4"	HM			F1	HM	E5/A801	A5/A801					
E100	A	4'-0"	7'-0"	0'-1 3/4"	HM			F1	HM			4" HEAD				
T.O. 2ND FLOOR																
201	C	3'-0"	7'-0"	0'-1 3/4"	HM			F1	HM	E1/A801	A1/A801					2HR
202	A	2'-4"	7'-0"	0'-1 3/4"	HM			F1	HM	E5/A801	A5/A801					
203	A	3'-0"	7'-0"	0'-1 3/4"	HM			F1	HM	E5/A801	A5/A801					
204	B	3'-0"	7'-0"	0'-1 3/4"	HM			F1	HM	E5/A801	A5/A801					
206	E	3'-0"	7'-0 1/4"	0'-1 3/4"	ALUM			F5	ALUM	N9/A802	J9/A802					
207	E	3'-0"	7'-0 1/4"	0'-1 3/4"	ALUM			F7	ALUM	N9/A802	J9/A802					
208	E	3'-0"	7'-0 1/4"	0'-1 3/4"	ALUM			F7	ALUM	N9/A802	J9/A802					
209	E	3'-0"	7'-0 1/4"	0'-1 3/4"	ALUM			F7	ALUM	N9/A802	J9/A802					
210	E	3'-0"	7'-0 1/4"	0'-1 3/4"	ALUM			F6	ALUM	N9/A802	J9/A802					
T.O. 3RD FLOOR																
302	C	3'-0"	7'-0"	0'-1 3/4"	HM			F1	HM	E1/A801	A1/A801					2HR
T.O. 4TH FLOOR																
402	C	3'-0"	7'-0"	0'-1 3/4"	HM			F1	HM	E1/A801	A1/A801					2HR
T.O. ROOF																
500A	B	3'-0"	7'-0"	0'-1 3/4"	HM			F1	HM	A9/B01	N1/A802		ALUM	N5/A802		
500B	A	3'-0"	7'-0"	0'-1 3/4"	HM			F1	HM	A9/B01	N1/A802		ALUM	N5/A802		
501	C	3'-0"	7'-0"	0'-1 3/4"	HM			F1	HM	E1/A801	A1/A801					2HR
502	A	3'-0"	7'-0"	0'-1 3/4"	HM			F1	HM	A9/B01	N1/A802		ALUM	N5/A802		

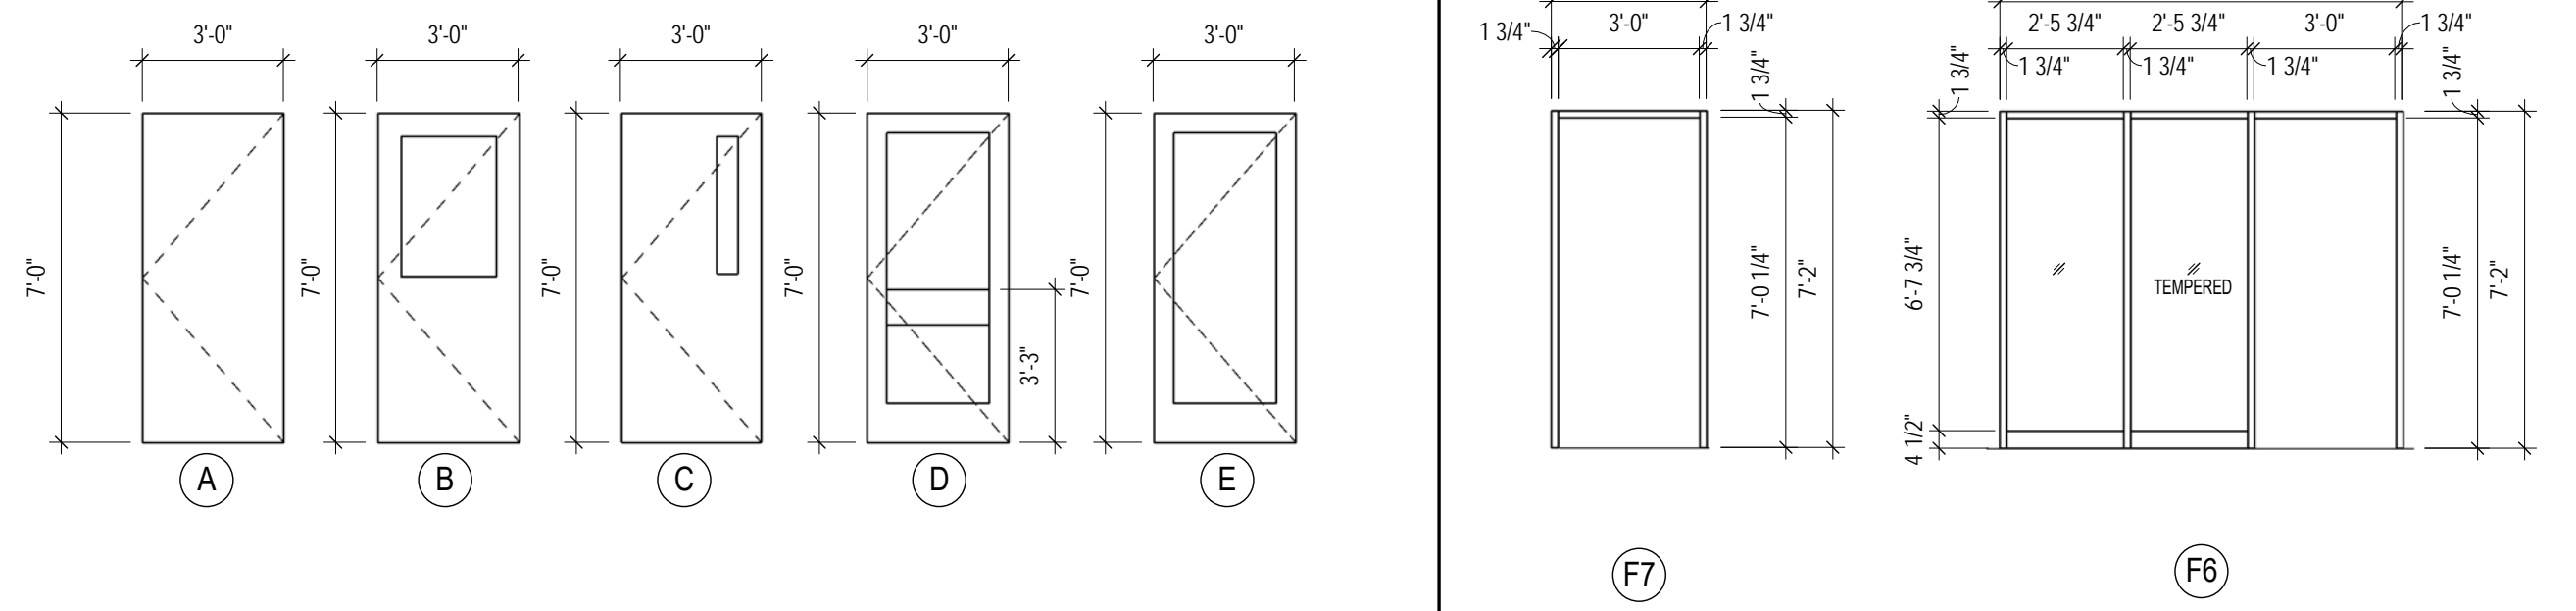

K12 DOOR TYPES

1/2" = 1'-0"

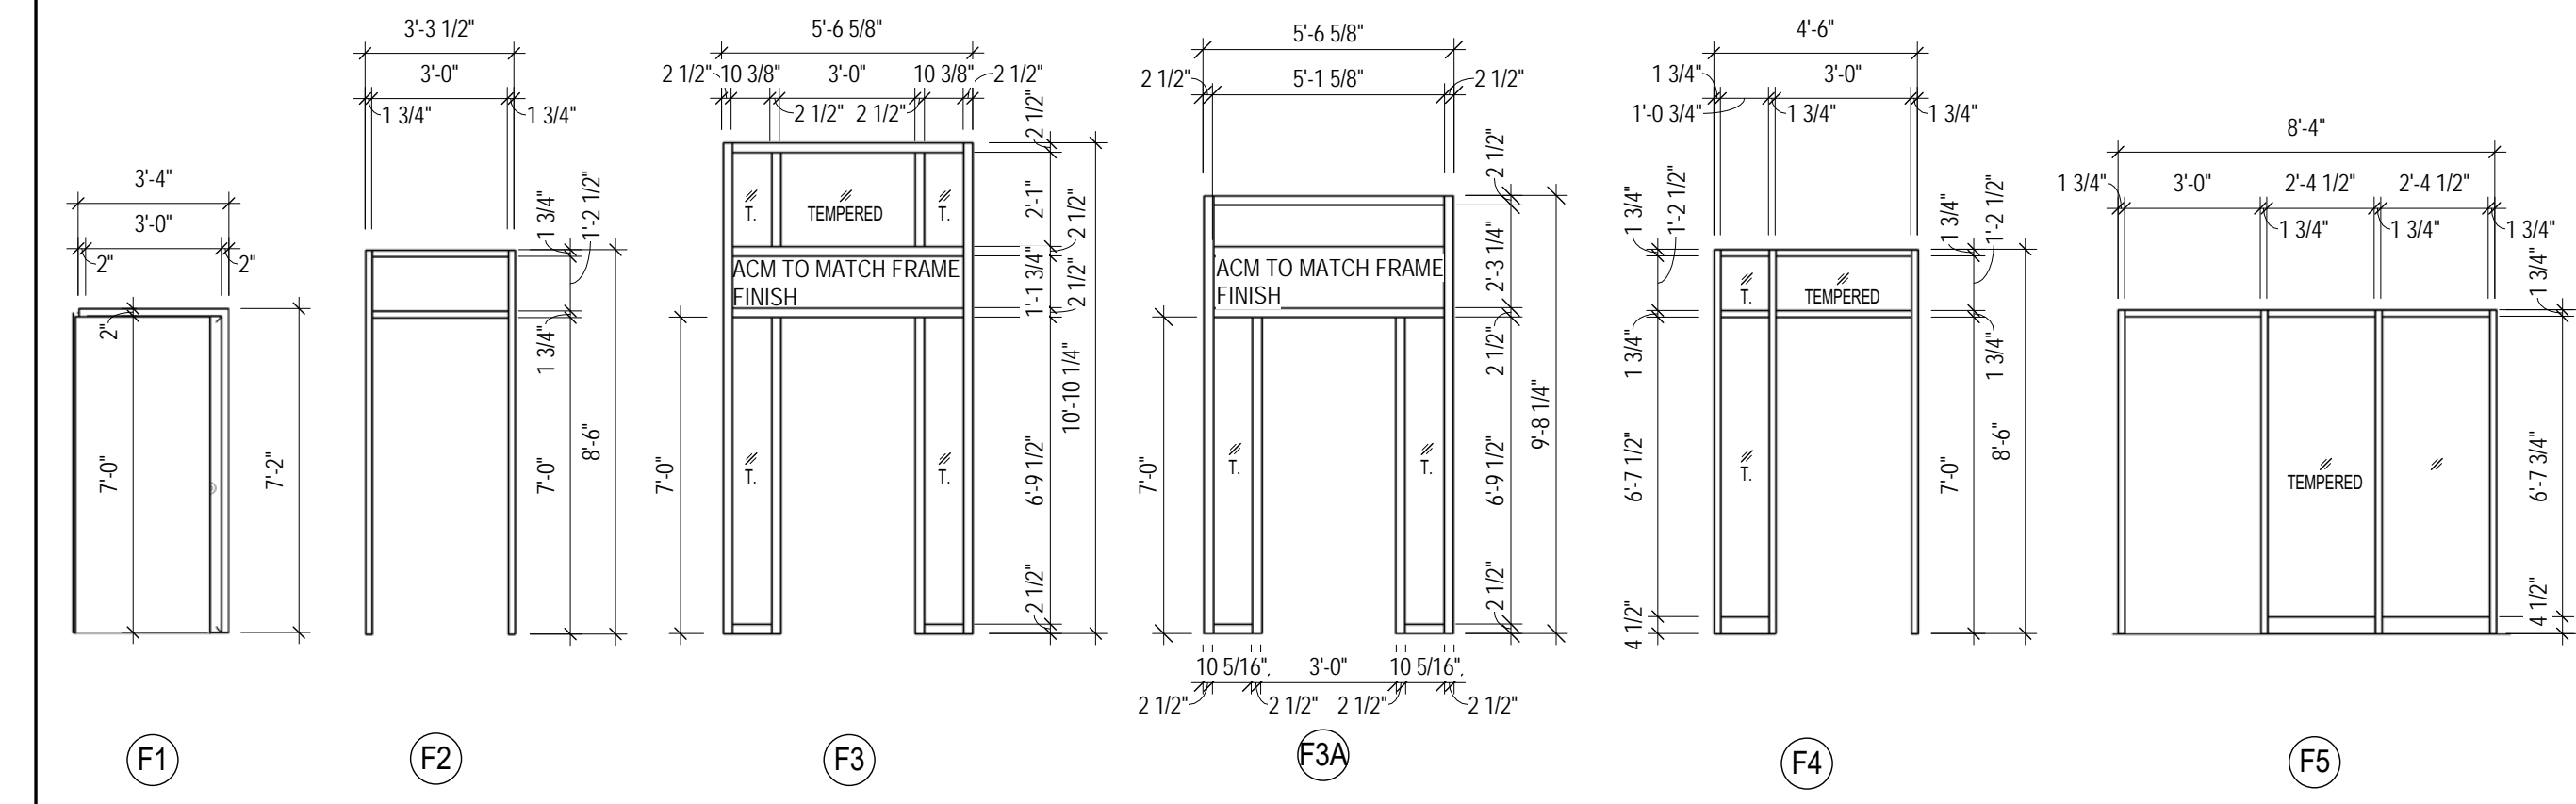


J12 DOOR FRAME TYPES

1/2" = 1'-0"


J1 DOOR SCHEDULE

N/A

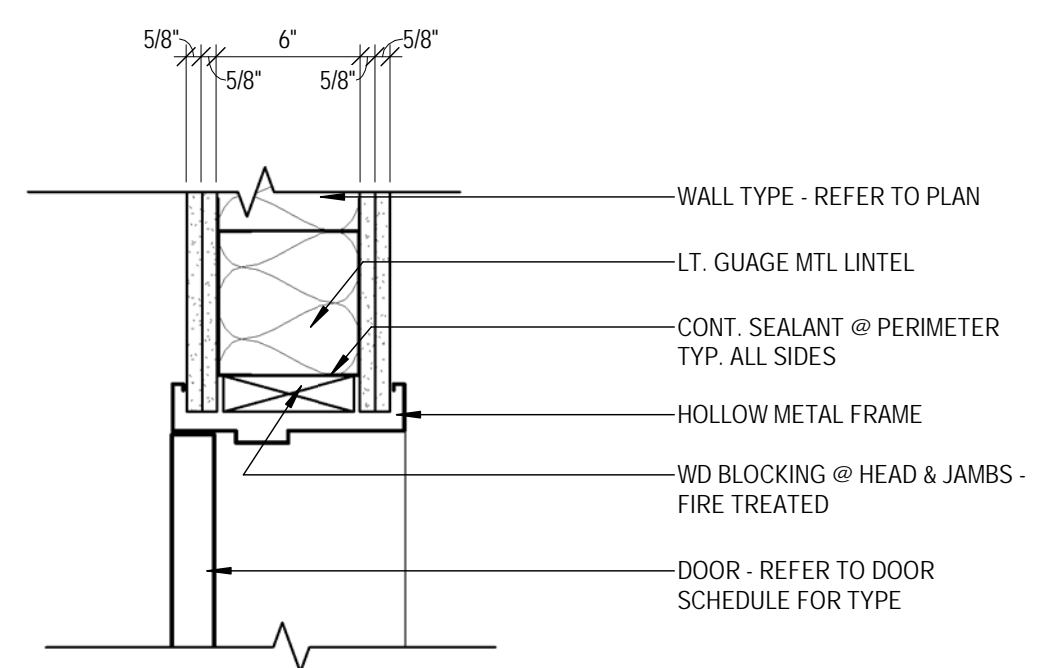


E1 DD - HEAD @ 2HR Wall (INT.)

1/2" = 1'-0"

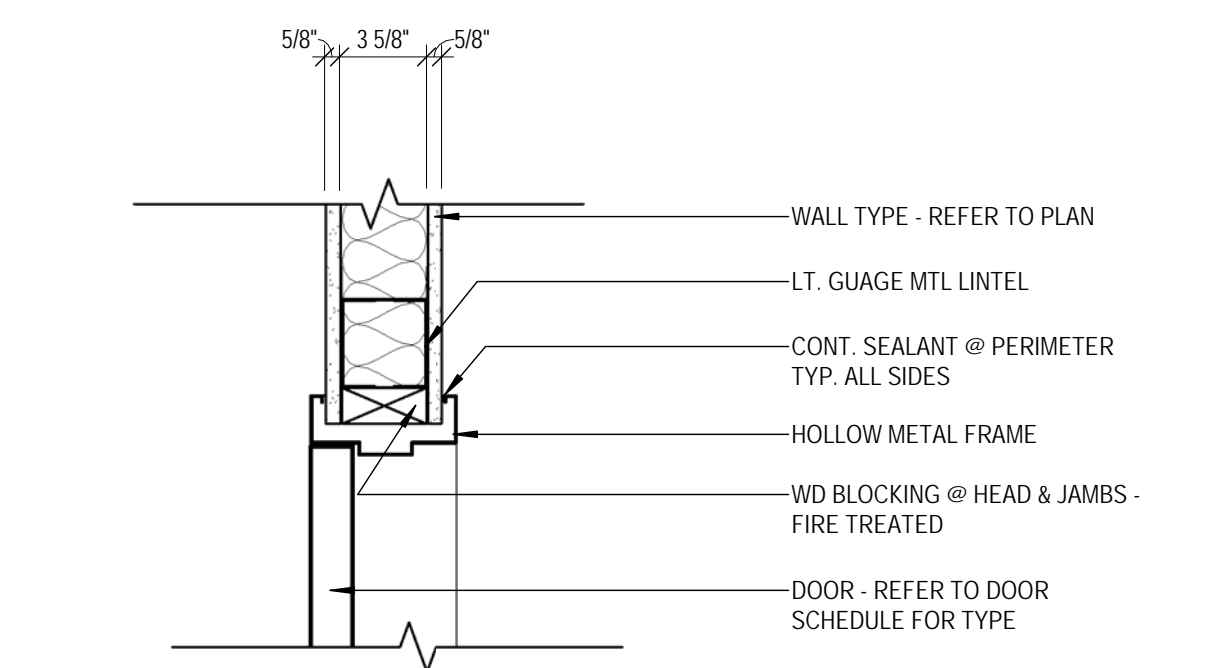


E5 DOOR DETAIL - HEAD (INT.)

1/2" = 1'-0"

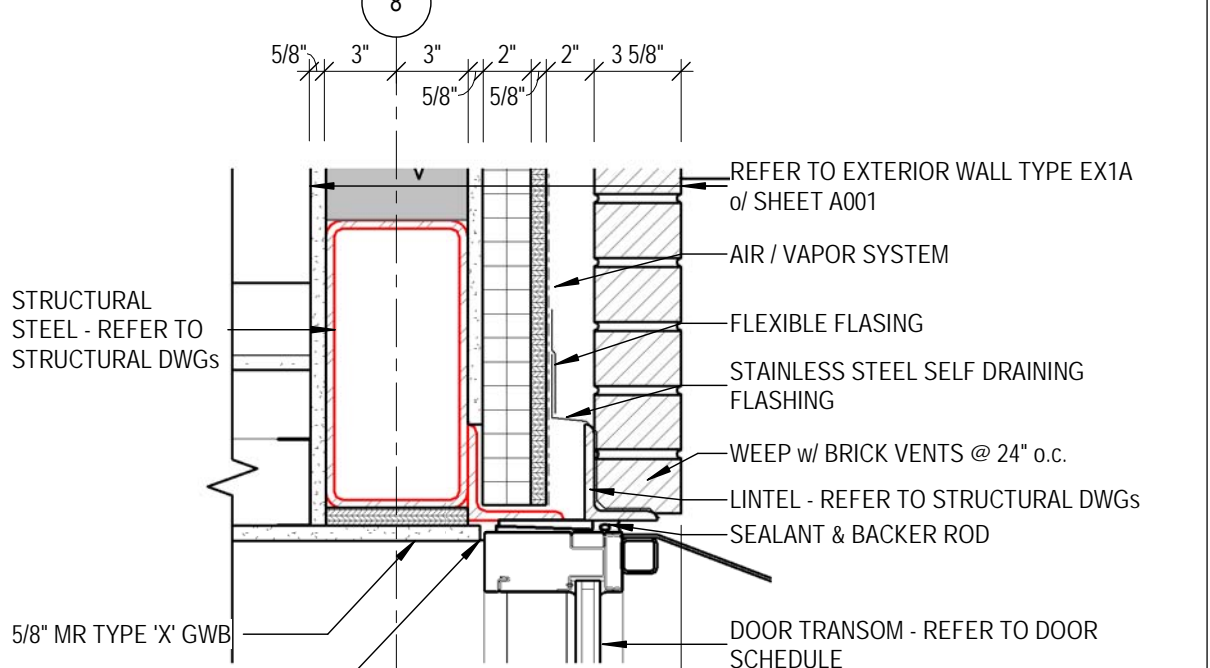


E9 DOOR DETAIL - HEAD B

1/2" = 1'-0"

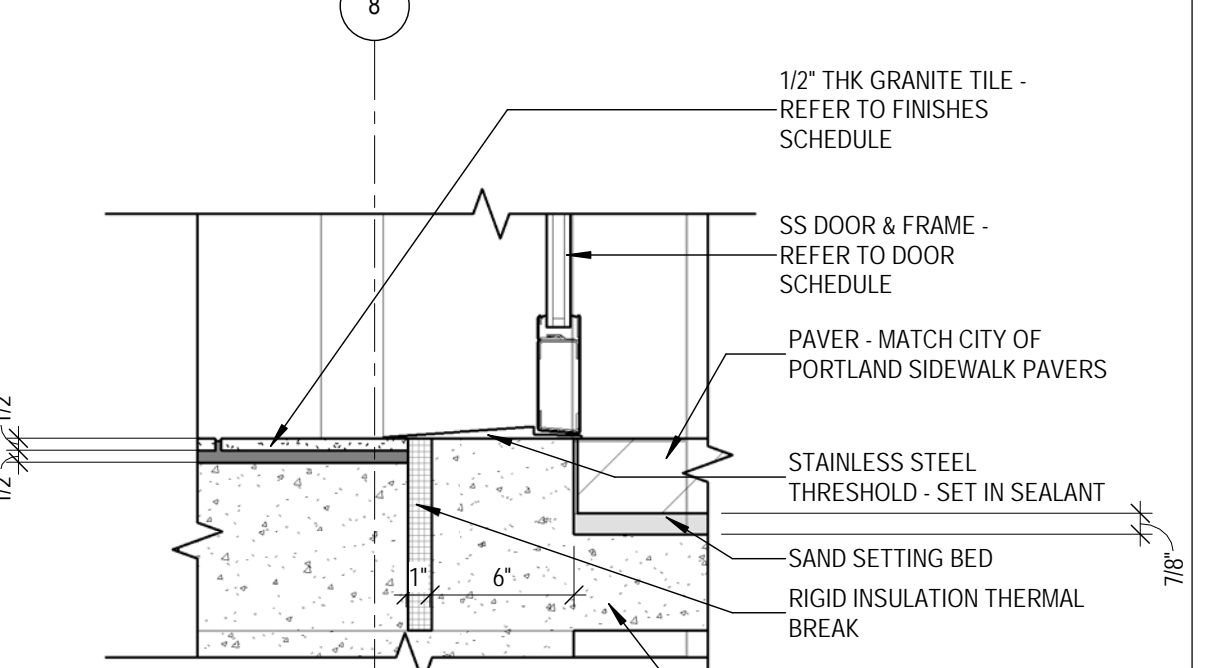


E13 DOOR DETAIL - SILL B

1/2" = 1'-0"

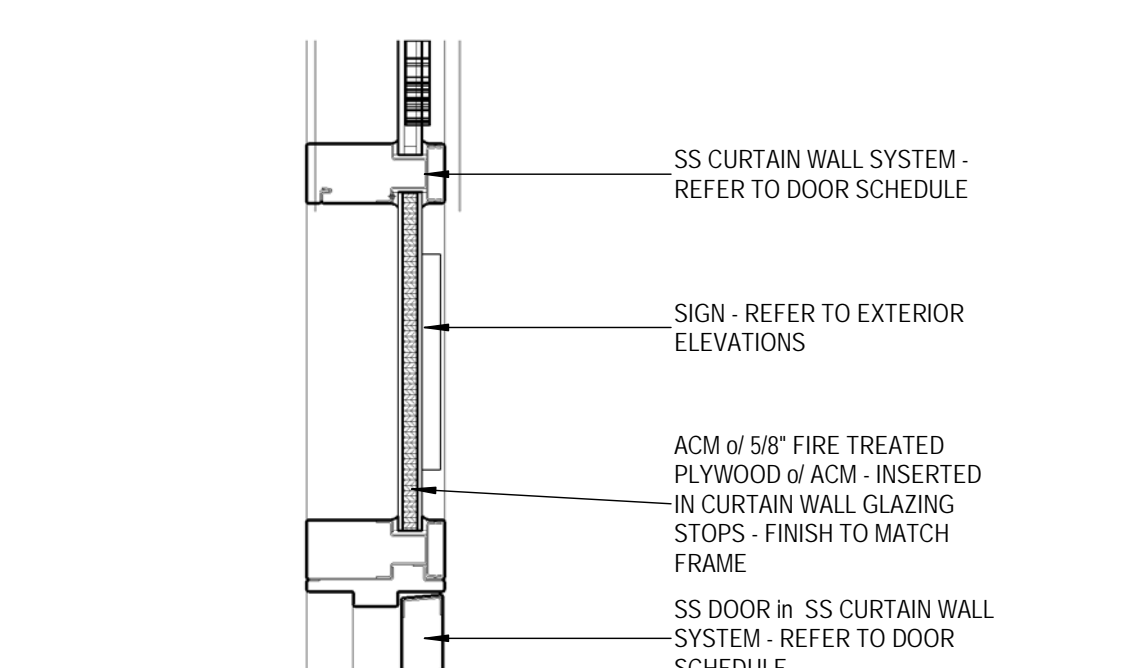


E17 DOOR DETAIL - HEAD B1

1/2" = 1'-0"

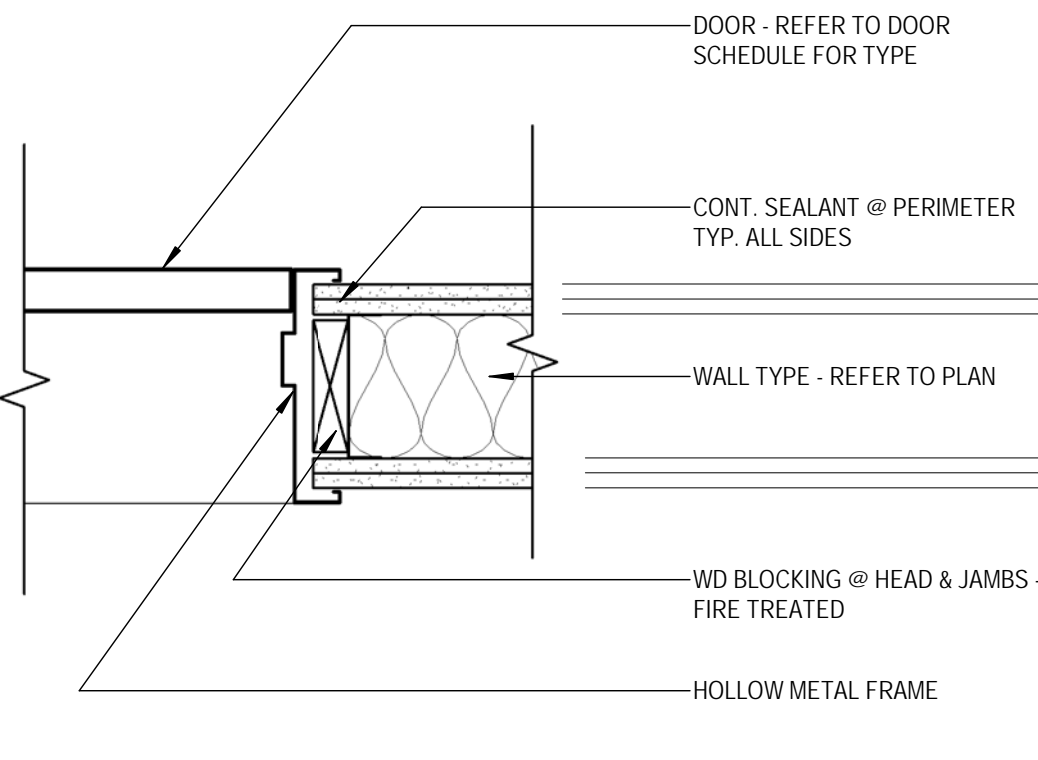


A1 DD - JAMB @ 2HR Wall (INT.)

1/2" = 1'-0"

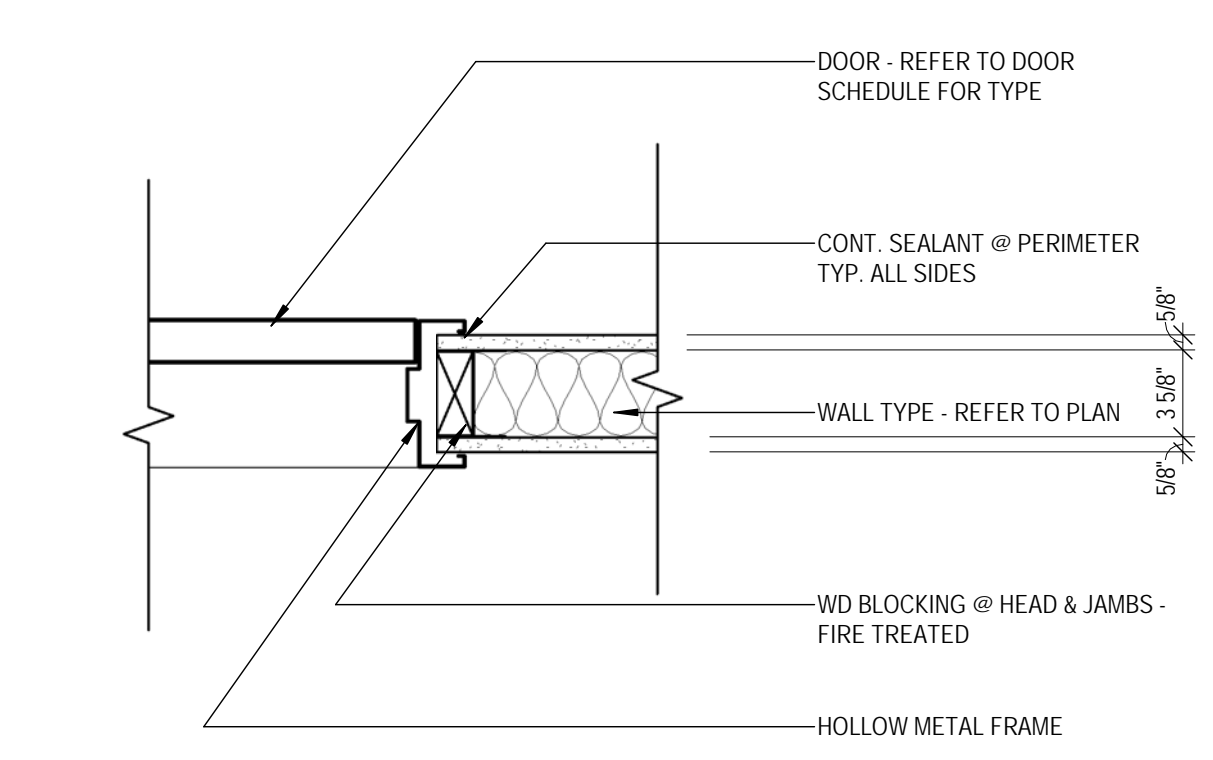


A5 DOOR DETAIL - JAMB (INT.)

1/2" = 1'-0"

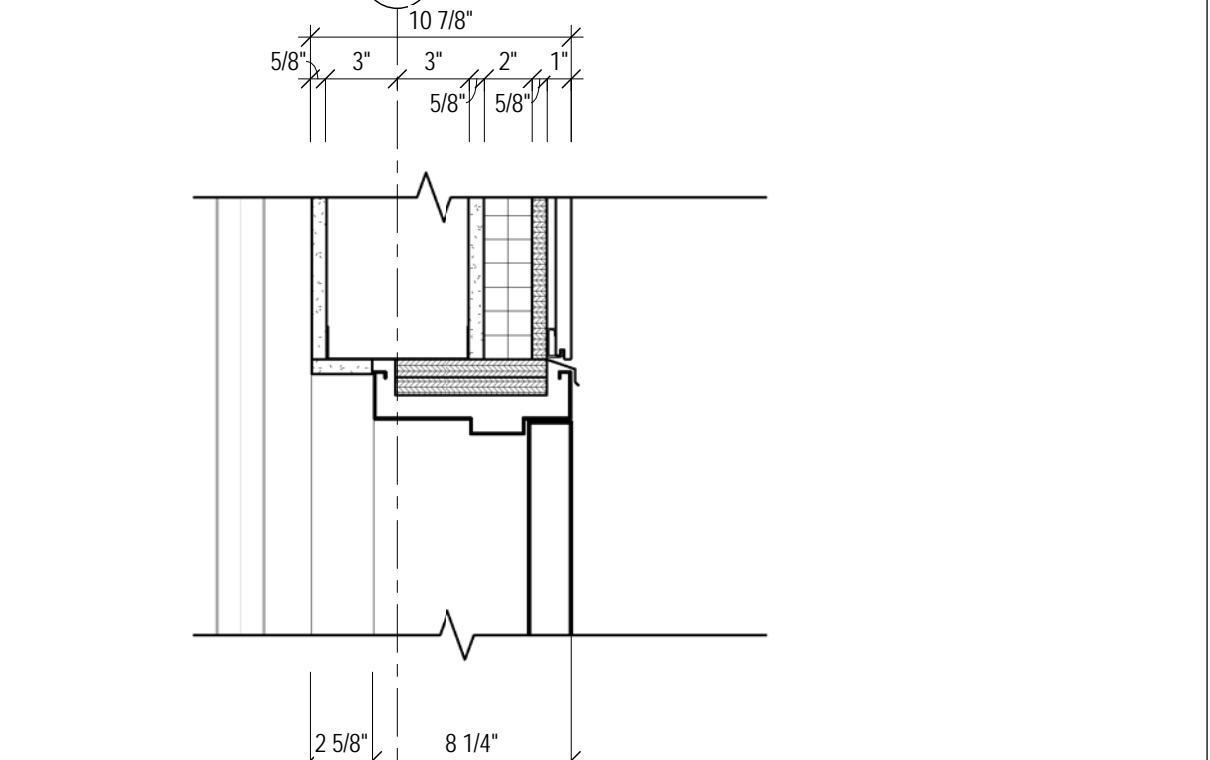


A9 DOOR DETAIL - HEAD C

1/2" = 1'-0"

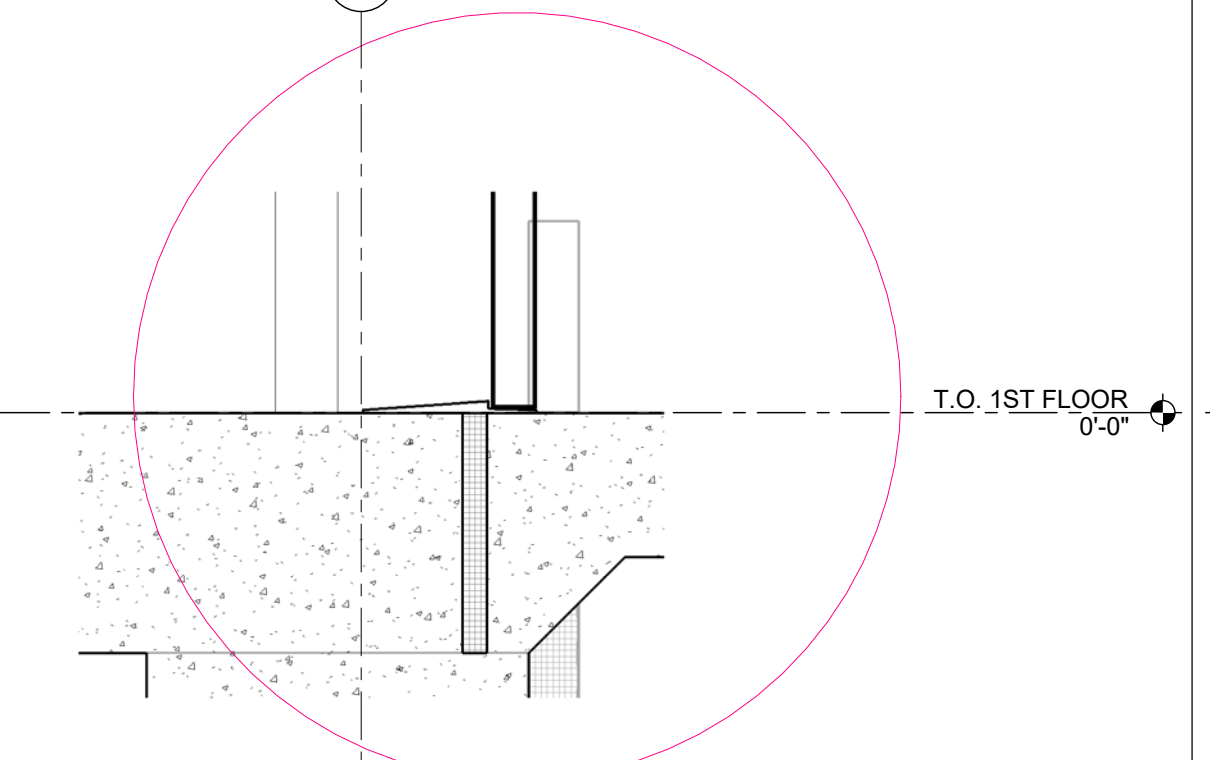


A13 DOOR DETAIL - SILL C

1/2" = 1'-0"

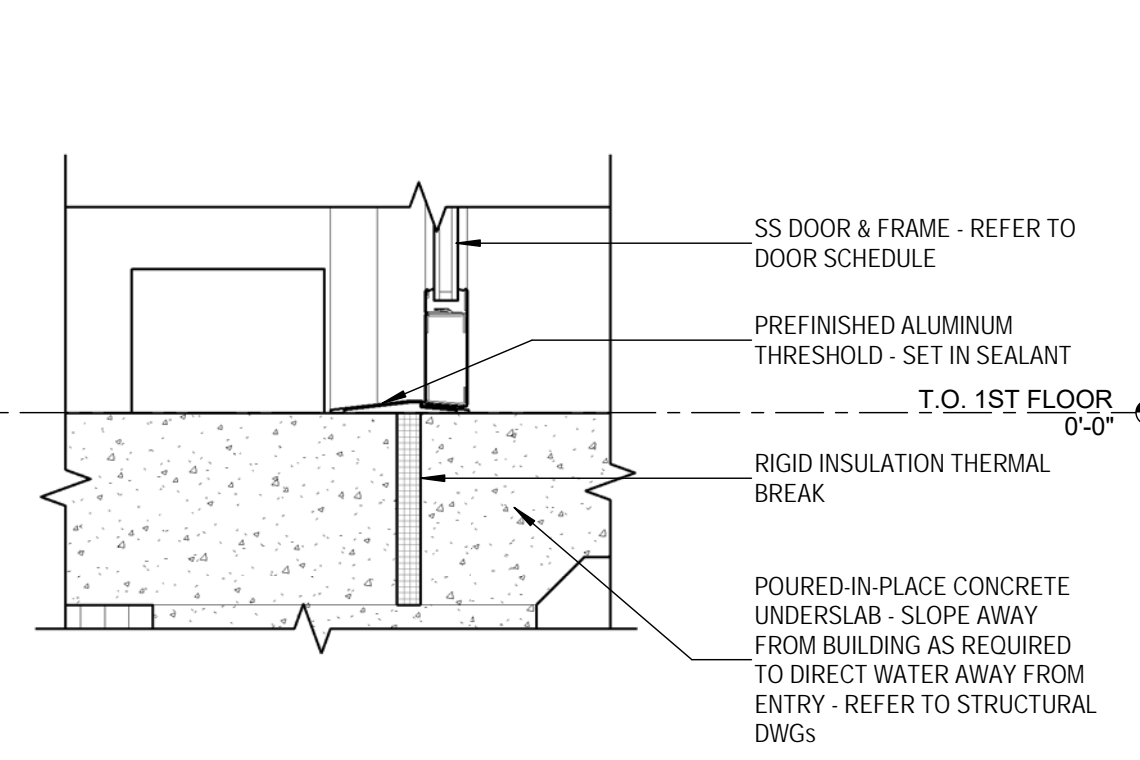

A17 DOOR DETAIL - SILL 1

1/2" = 1'-0"

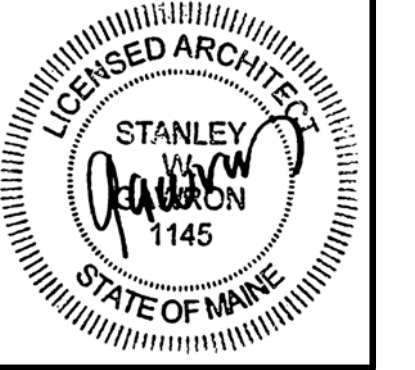

29 BLACK POINT ROAD
SCARBOROUGH, MAINE 04074
207-883-6397
WWW.GAWRONTURGEON.COM

**GAWRON
TURGEON**
ARCHITECTS, P.C.

cPort Credit Union
35 Middle & 50 India Street
Portland, Maine

REVISIONS		
#	DATE	DESCRIPTION
A	09.14.17	PERMIT SET

DATE:	09.14.17
PROJECT #	010416
DRAWN BY:	DP
CHECKED BY:	SWG
DRAWING SCALE	As indicated

SHEET TITLE
DOOR TYPES & DETAILS

A801

© COPYRIGHT 1985-2017
REPRODUCTION OR RESALE OF
THIS DOCUMENT WITHOUT
THE WRITTEN PERMISSION OF
GAWRON ARCHITECTS IS PROHIBITED

9/18/2017 8:45:45 AM DP