
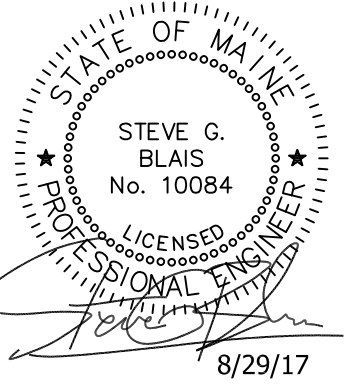
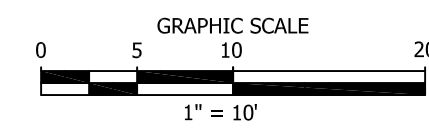


CROSSWALK RAMP INSET

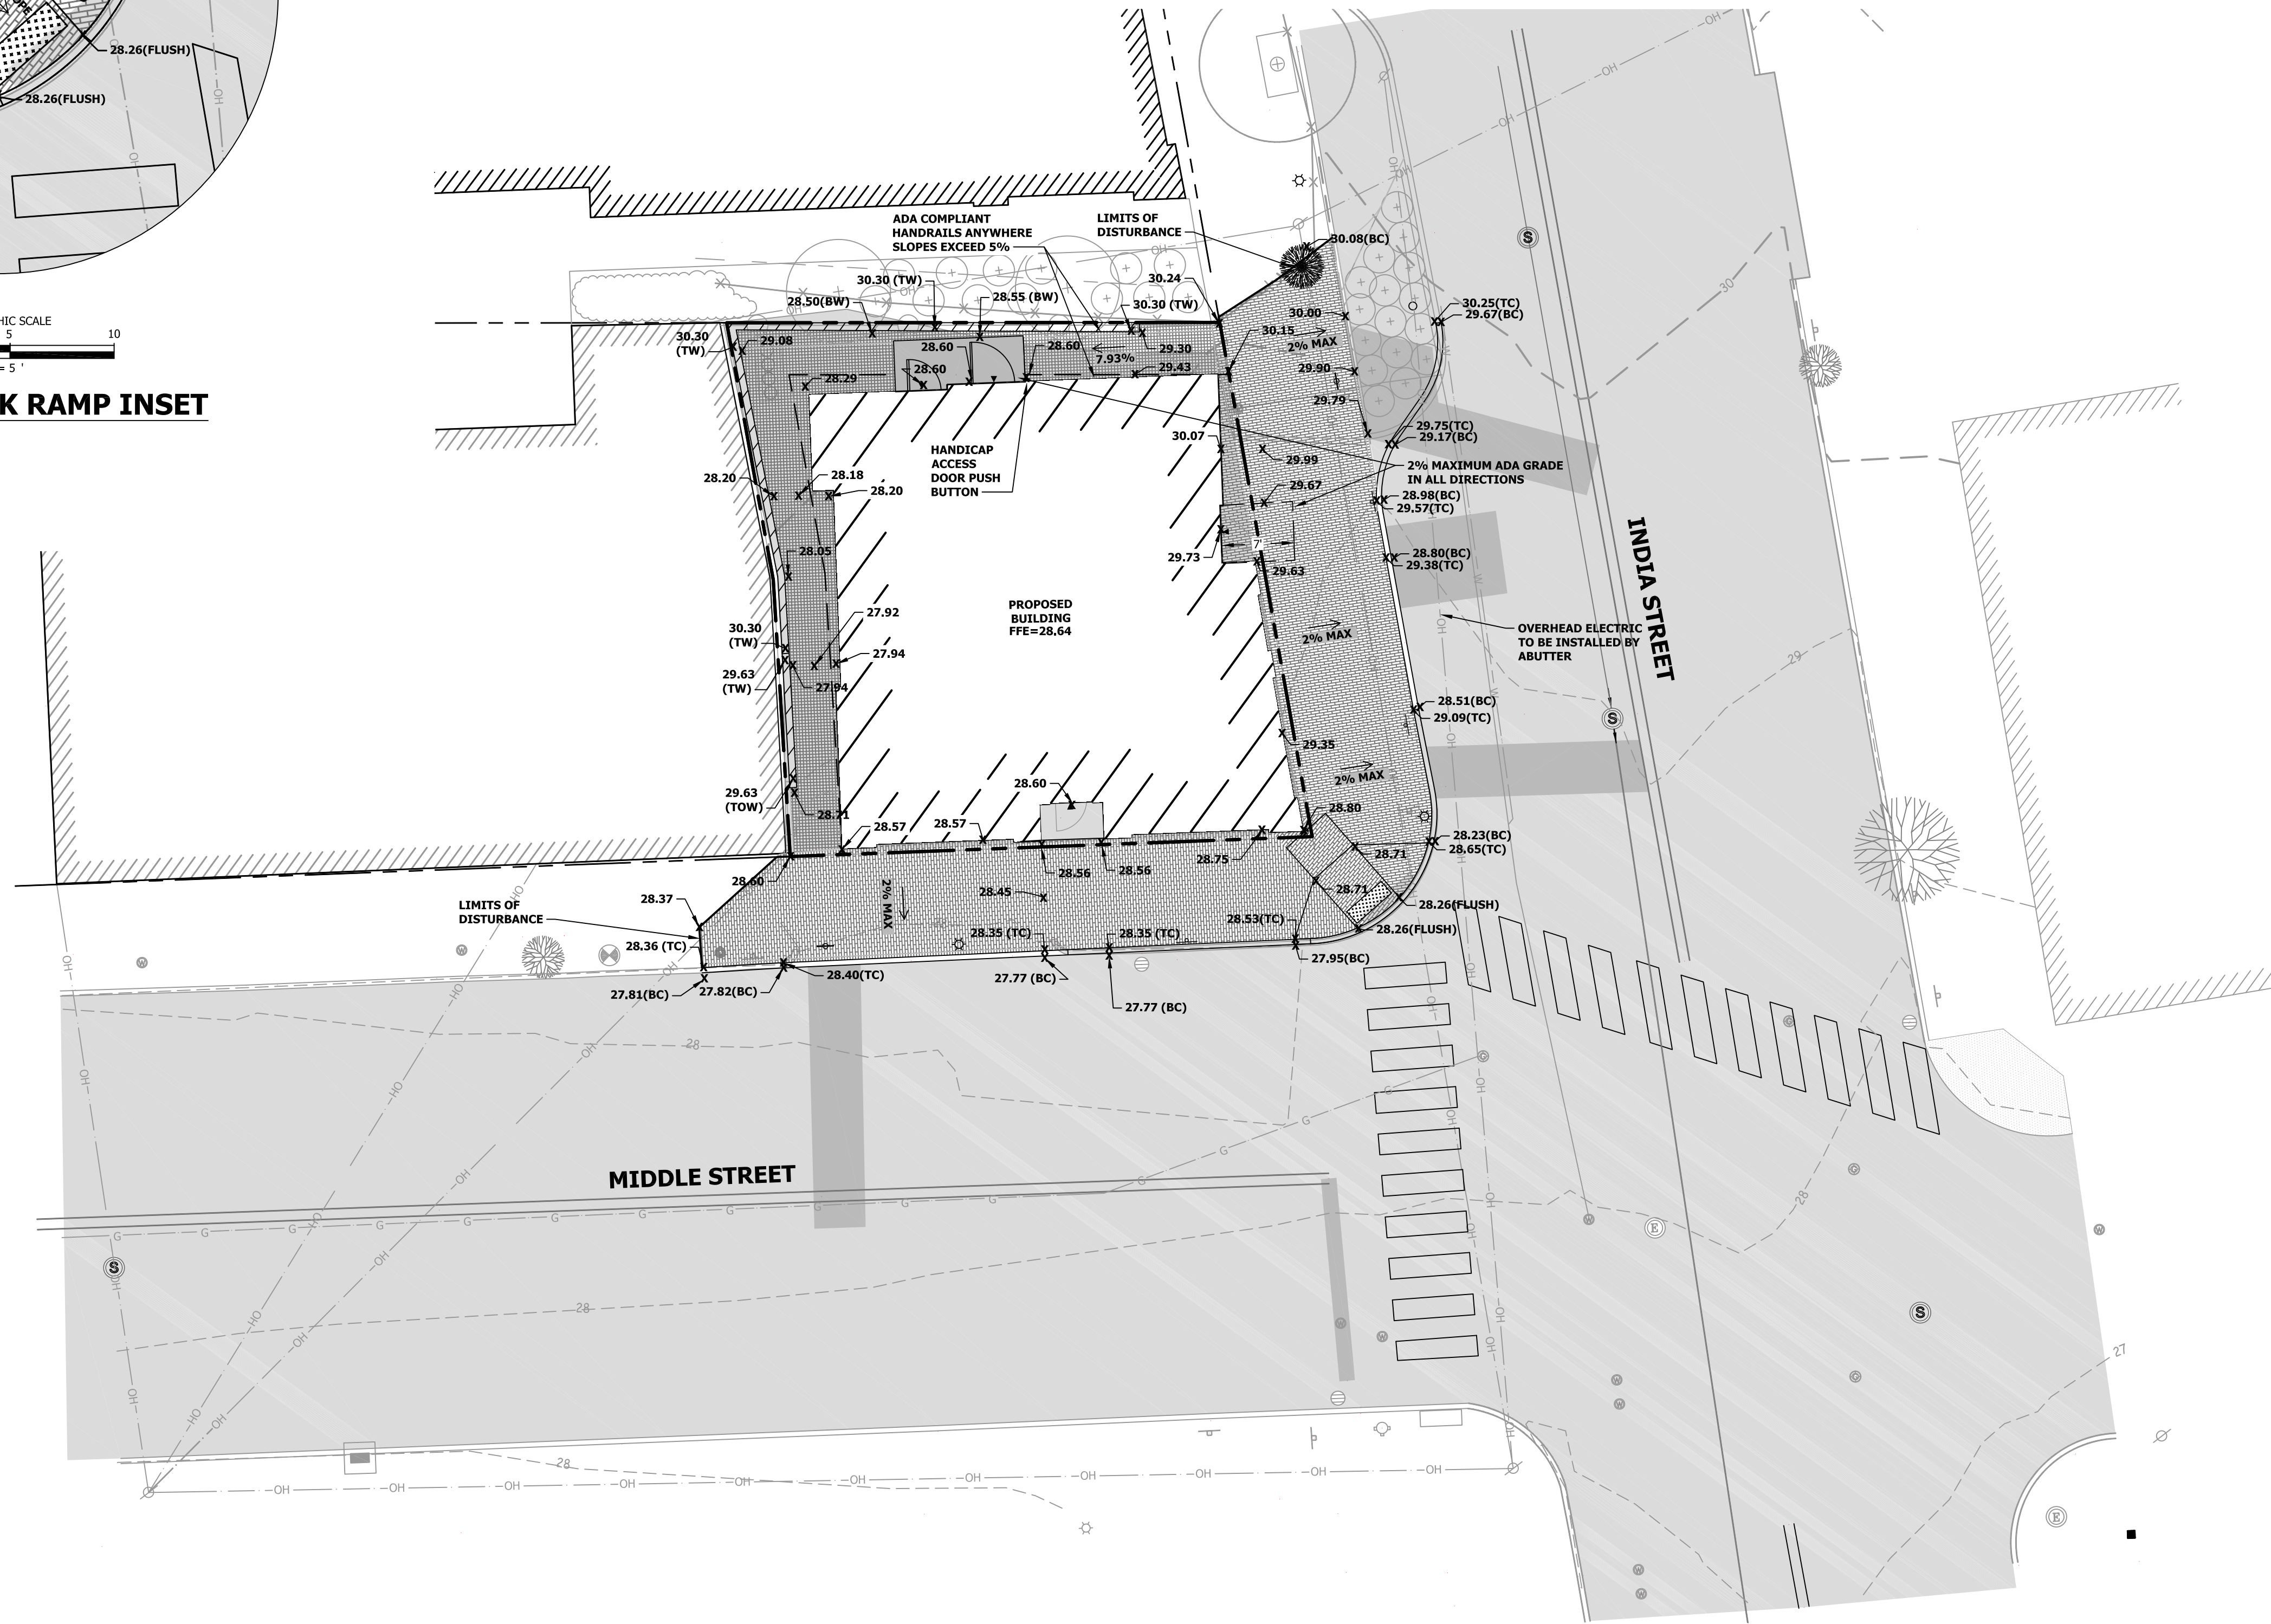

REV.	DESCRIPTION	DATE
1.	FINAL SITE PLAN SUBMITTAL	7/26/17
2.	REVISED PER PLANNING STAFF COMMENTS	8/29/17

GRADING PLAN
CPORT CREDIT UNION

50 INDIA STREET
PORTLAND MAINE, 04101
DRAWING PREPARED FOR:
CPORT CREDIT UNION
50 RIVERSIDE INDUSTRIAL PARKWAY
PORTLAND MAINE 04101

DRAWING:
PROJECT:

ISSUED DATE: 5/26/2017
DESIGNED BY: JDY
DRAWN BY: JDY
CHECKED BY: SGB
PROJECT NUMBER: 16101

PERMIT SET
THIS DOCUMENT IS ISSUED FOR REVIEW
PURPOSES ONLY AND NOT FOR CONSTRUCTION.
DATE: 9/14/2017

C-104