

PLANT SCHEDULE						
KEY	BOTANICAL NAME	COMMON NAME	SIZE	QTY.	TYPE	NOTES
TREES						
SYR	<i>Syringa reticulata</i>	Tree Lilac	2" cal.	1	TREE	20'Hx18'W; full to part sun; white flower in July, cherry-like bark
SHRUBS						
COP	<i>Comptonia peregrina</i>	Sweetfern	18-24"	8	SHRUB	3'Hx4'W; part to full shade; native, hardy, fragrant
JUS	<i>Juniperus var. sargentii</i>	Sargent Juniper	18-24"	4	SHRUB	1.5'Hx6'W; full sun; informal
GROUNDCOVERS						
LYN	<i>Lysimachia nummularia 'Aurea'</i>	Aurea Moneywort	3" pot	10	GROUNDCOVER	3" High; full sun to full shade; lime-gold foliage; tough, aggressive plant
PAT	<i>Pachysandra terminalis</i>	Japanese Spruce	cutting	25	GROUNDCOVER	6" High; part to full shade; evergreen, white flowers stand to 8" tall

TABULATION
 50 INDIA STREET PORTLAND, ME
 TAX MAP 28, BLOCK P, LOT 15
 ZONE: INDIA ST. FORM BASED CODE
 LOT SIZE: 2,424 SF (.06 ACRES)
 BUILDING FOOTPRINT: 1,720 SF
 • 4 FLOORS
 TOTAL BUILDING AREA: 6,880 SF
 PARKING SPACES: 3 (ON-STREET)

Tree Lilac



Sargent Juniper



Sweetfern



Japanese Spruce



Aurea Moneywort



29 BLACK POINT ROAD
 SCARBOROUGH, MAINE 04074
 207-883-6307
 WWW.GAWRONTURGEON.COM

**GAWRON
 TURGEON**
 ARCHITECTS, P.C.

cPort Credit Union
 35 Middle & 50 India Street
 Portland, Maine



REVISIONS		
#	DATE	DESCRIPTION
A	04.19.17	HISTORIC PRES. BOARD SUBMITTAL
B	05.30.17	PRELIM. PB SUBMITTAL
C	07.26.17	FINAL PB SUBMITTAL
D	08.04.17	90% PRICING SET
E	09.14.17	PERMIT SET

DATE:	08.04.17
PROJECT #	010416
DRAWN BY:	KD
CHECKED BY:	-
DRAWING SCALE	1" = 5'

SHEET TITLE
 LANDSCAPE
 SITE PLAN

L101

© COPYRIGHT 1985-2015
 REPRODUCTION OR REUSE OF THIS
 DOCUMENT WITHOUT WRITTEN
 PERMISSION OF GAWRON TURGEON
 ARCHITECTS IS PROHIBITED.

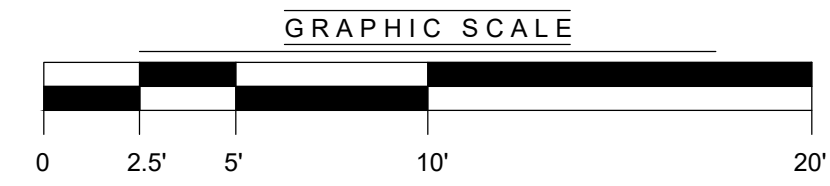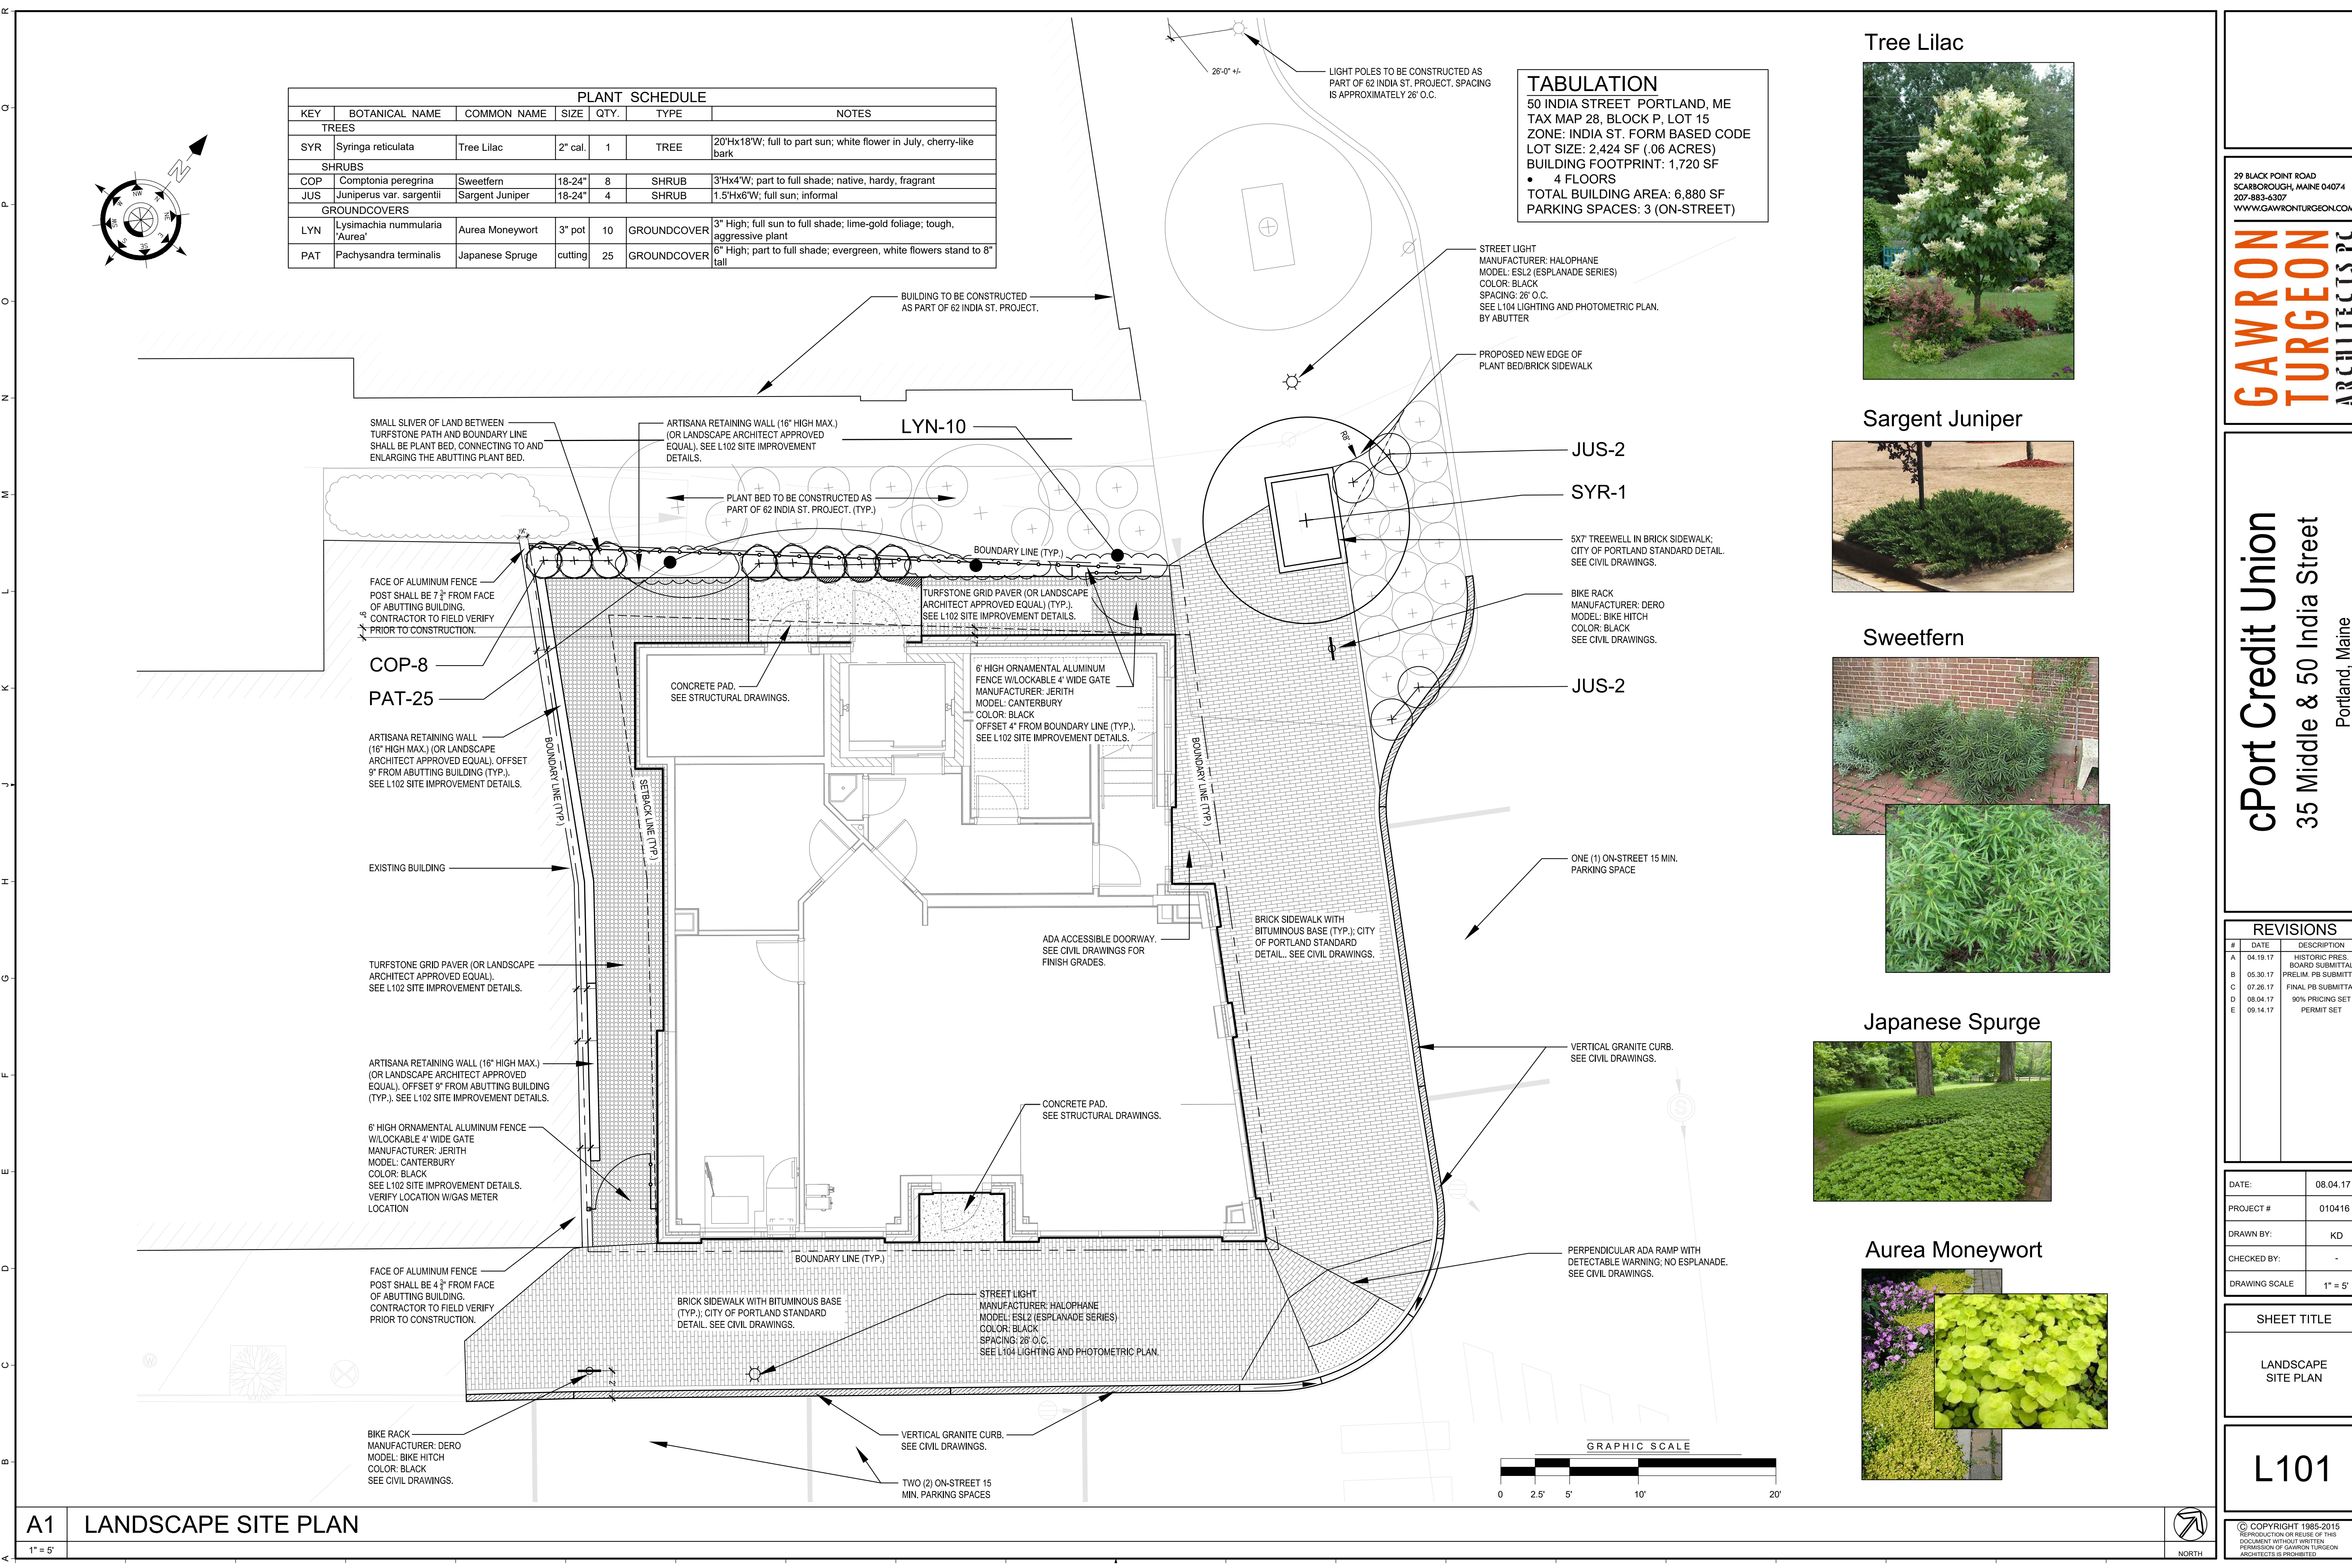

A1 LANDSCAPE SITE PLAN