


A1 FIRST FLOOR PLAN

1/4" = 1'-0"

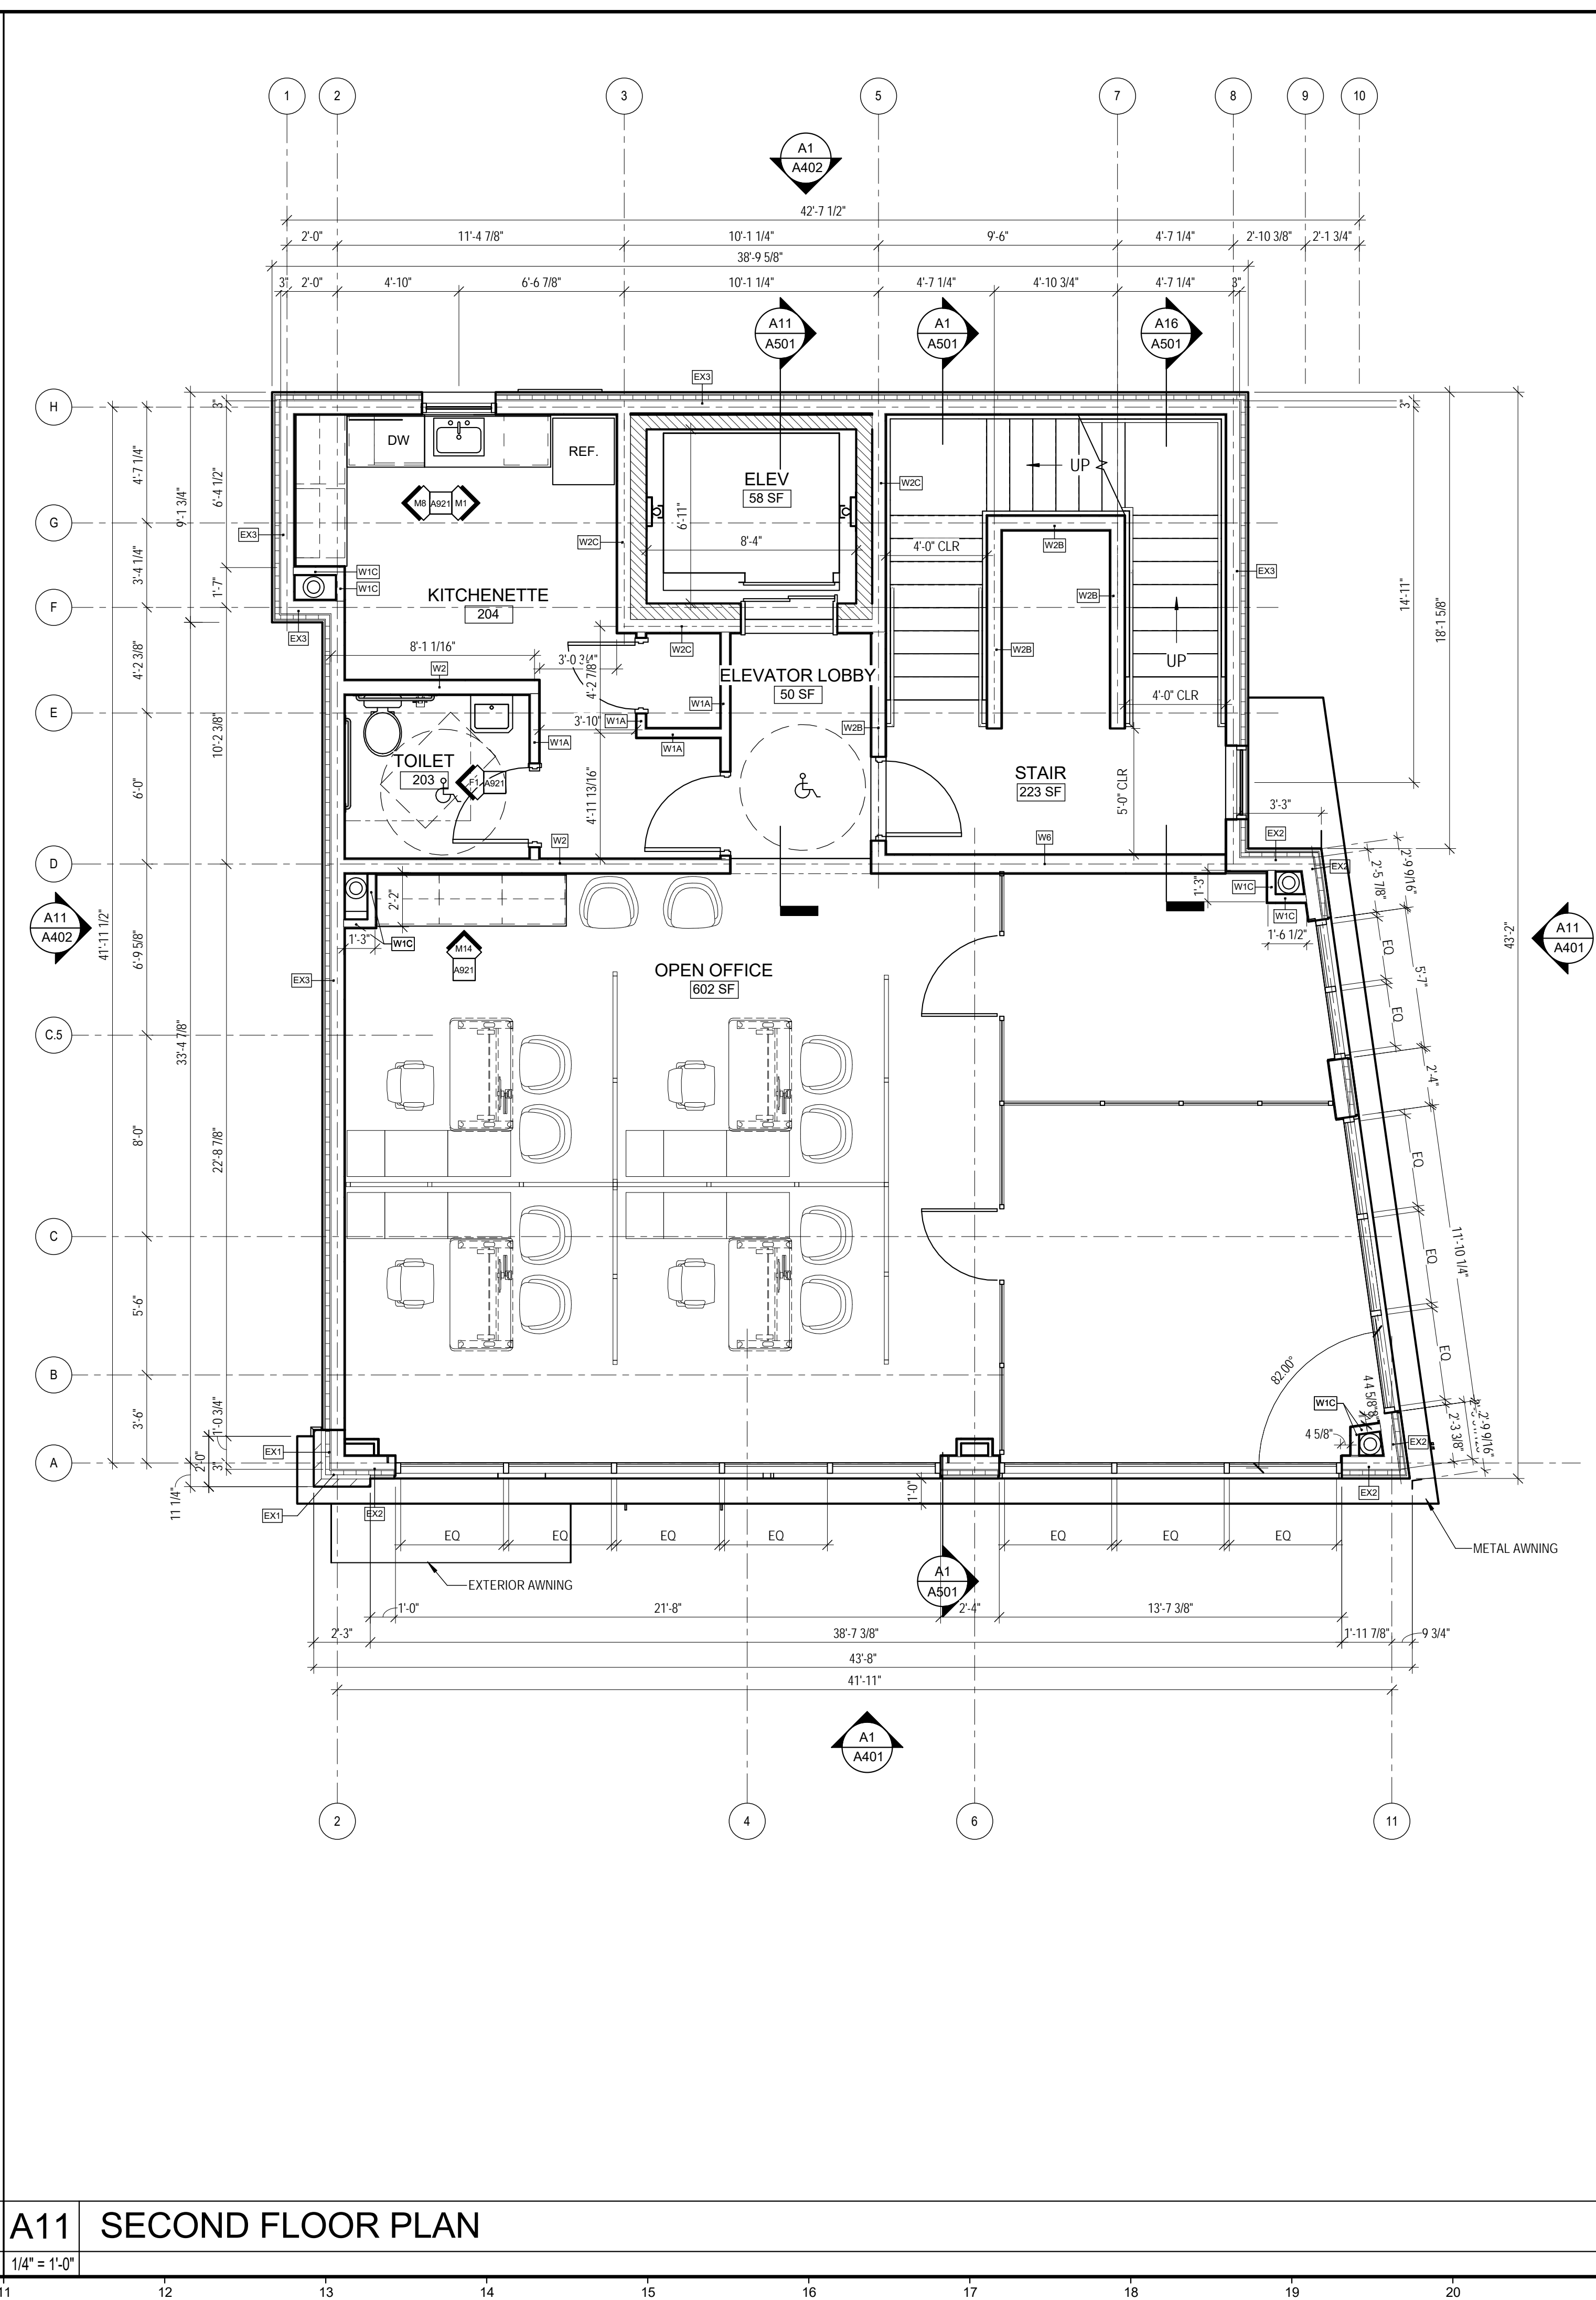

A11 SECOND FLOOR PLAN

1/4" = 1'-0"

29 BLACK POINT ROAD
SCARBOROUGH, MAINE 04074
207-883-4397
WWW.GAWRONTURGEON.COM

**GAWRON
TURGEON**
ARCHITECTS, P.C.

cPort Credit Union
50 India Street
Portland, Maine

REVISIONS

#	DATE	DESCRIPTION
A	04.19.17	HISTORIC PRES. BOARD SUBMITTAL

DATE:	04.19.17
PROJECT #	010416
DRAWN BY:	Author
CHECKED BY:	Checker
DRAWING SCALE	1/4" = 1'-0"

SHEET TITLE
FIRST & SECOND
FLOOR PLAN

A101

© COPYRIGHT 1985-2017
REPRODUCTION OR RESUE OF
THIS DOCUMENT WITHOUT
THE WRITTEN PERMISSION OF
GAWRON ARCHITECTS IS PROHIBITED

4/18/2017 9:58:03 AM Author