


REVISIONS	
#	DATE DESCRIPTION
A	04.19.17 HISTORIC PRES. BOARD SUBMITTAL

DATE:	04.19.17
PROJECT #:	010416
DRAWN BY:	Author
CHECKED BY:	Checker
DRAWING SCALE:	1/4" = 1'-0"


SHEET TITLE
FIRST & SECOND FLOOR PLAN

A101

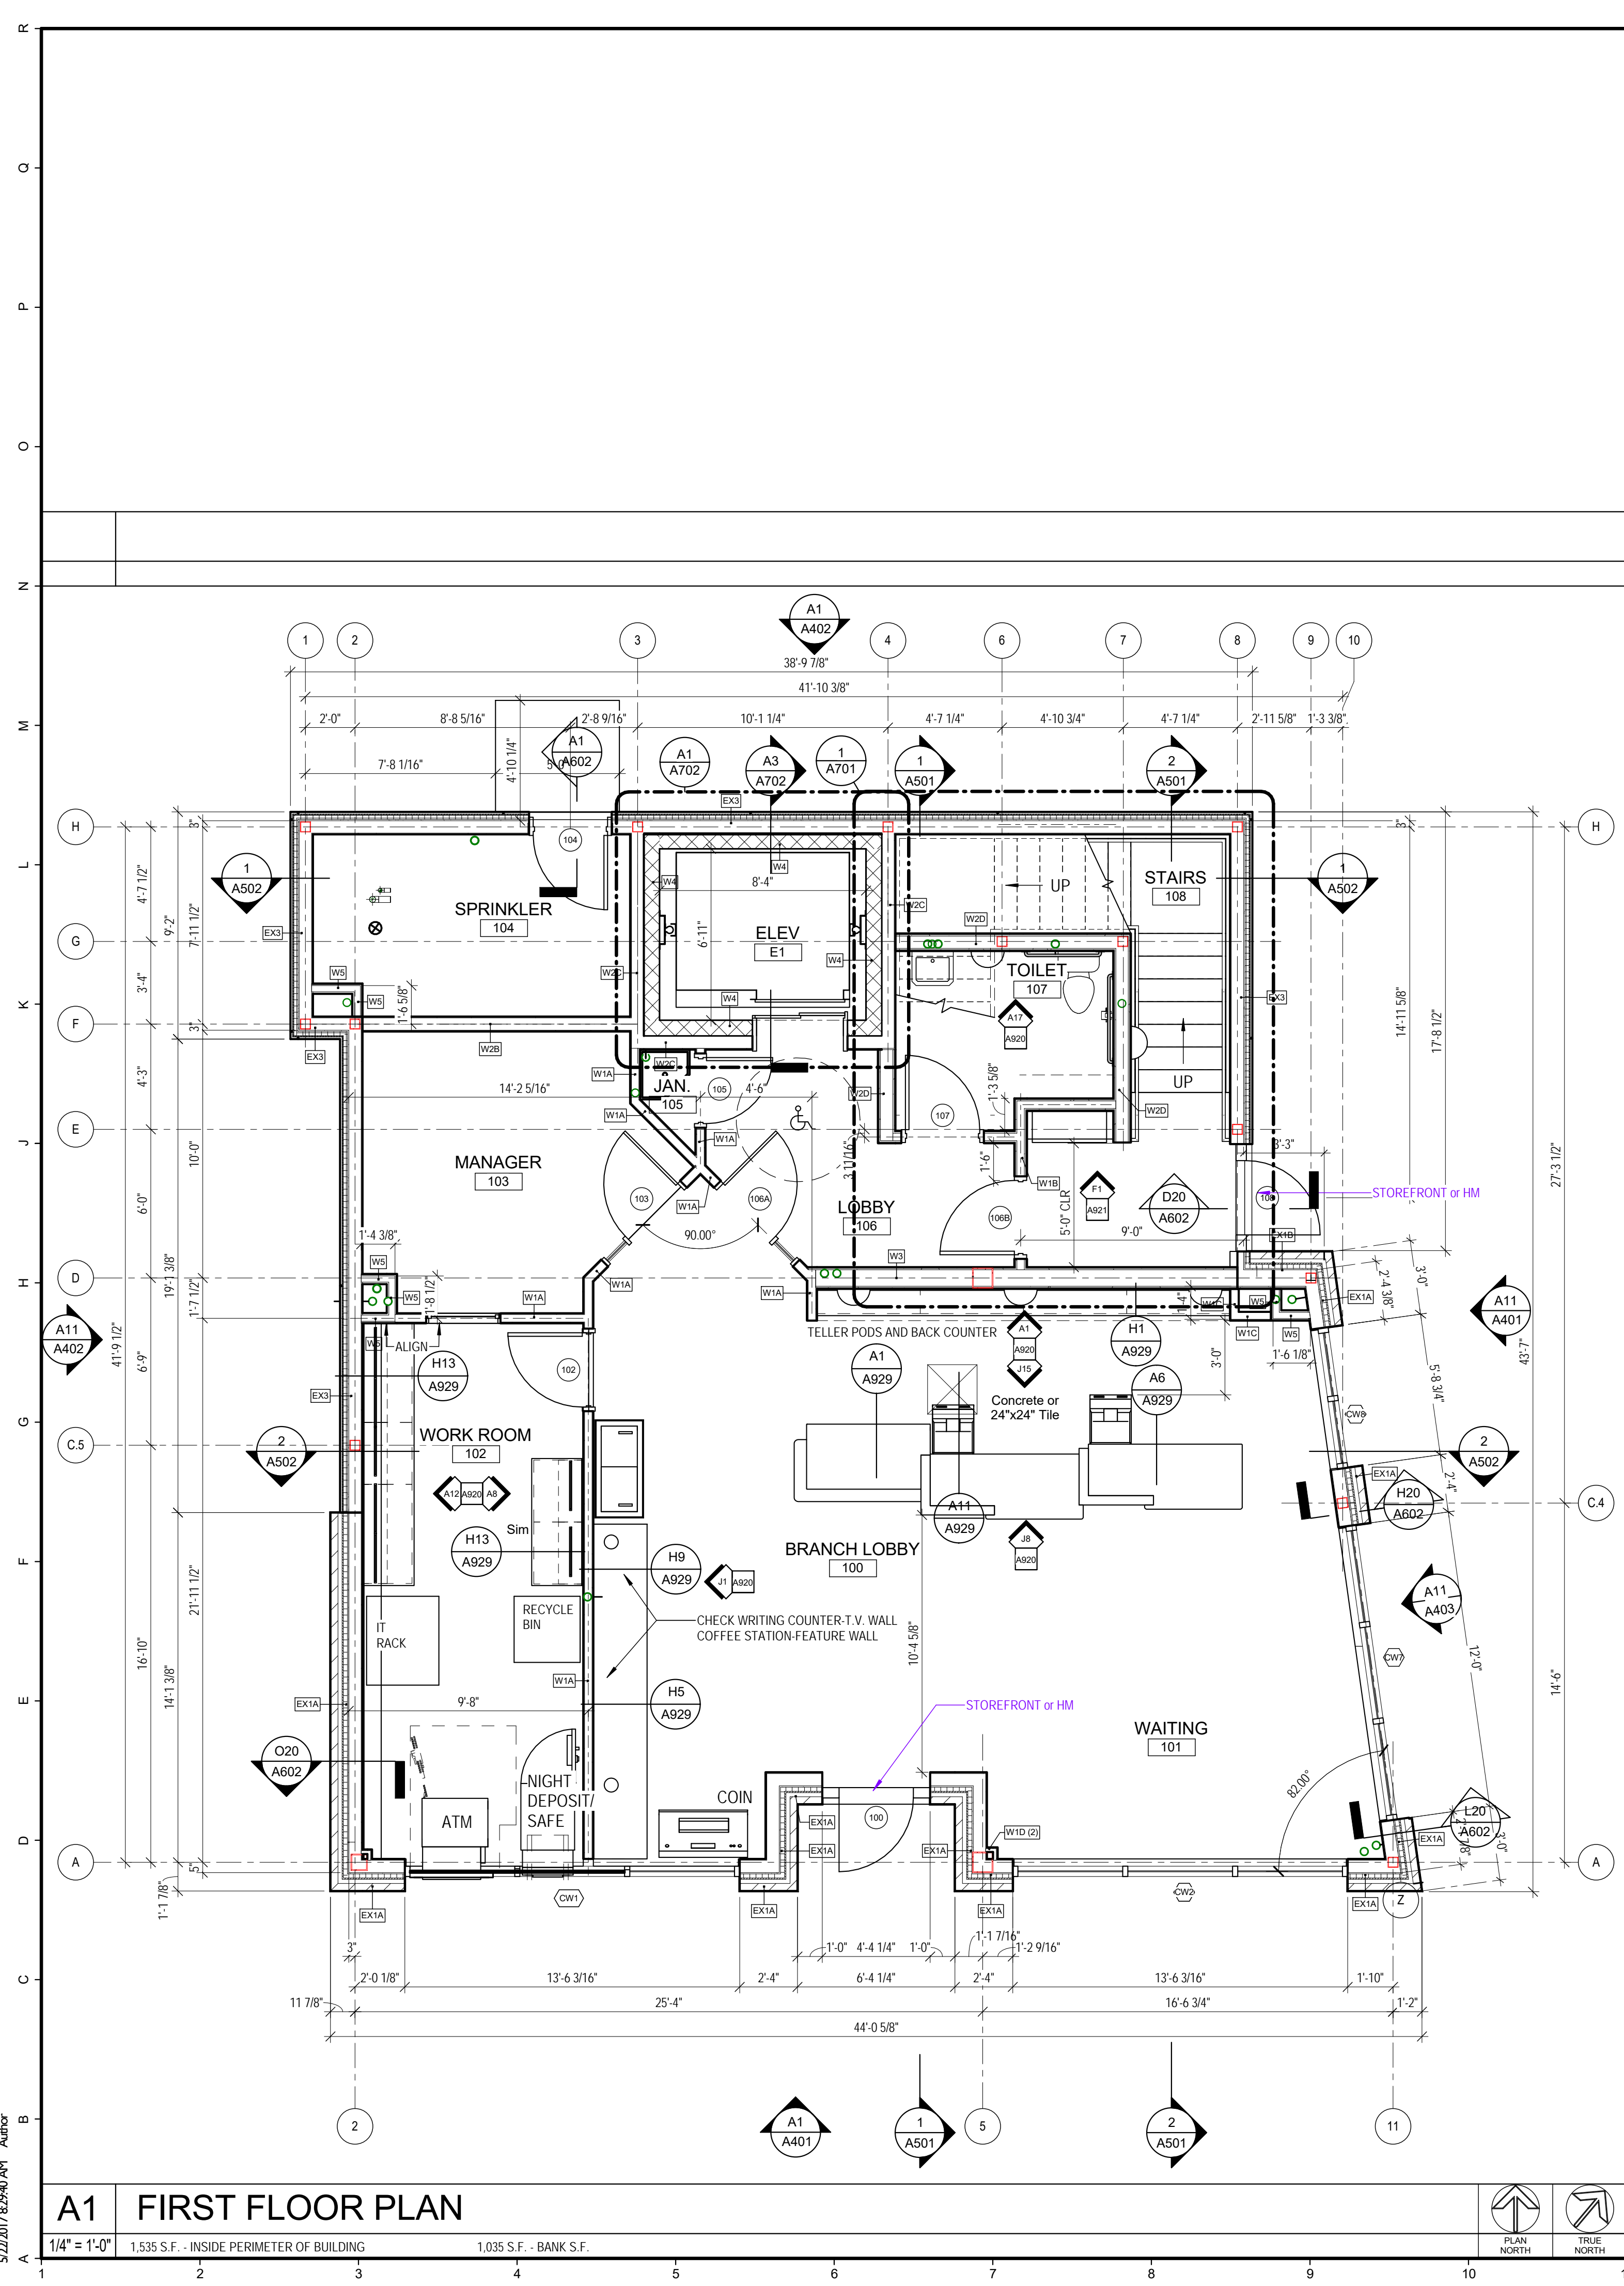

A1 FIRST FLOOR PLAN

1/4" = 1'-0" 1,535 S.F. - INSIDE PERIMETER OF BUILDING 1,035 S.F. - BANK S.F.

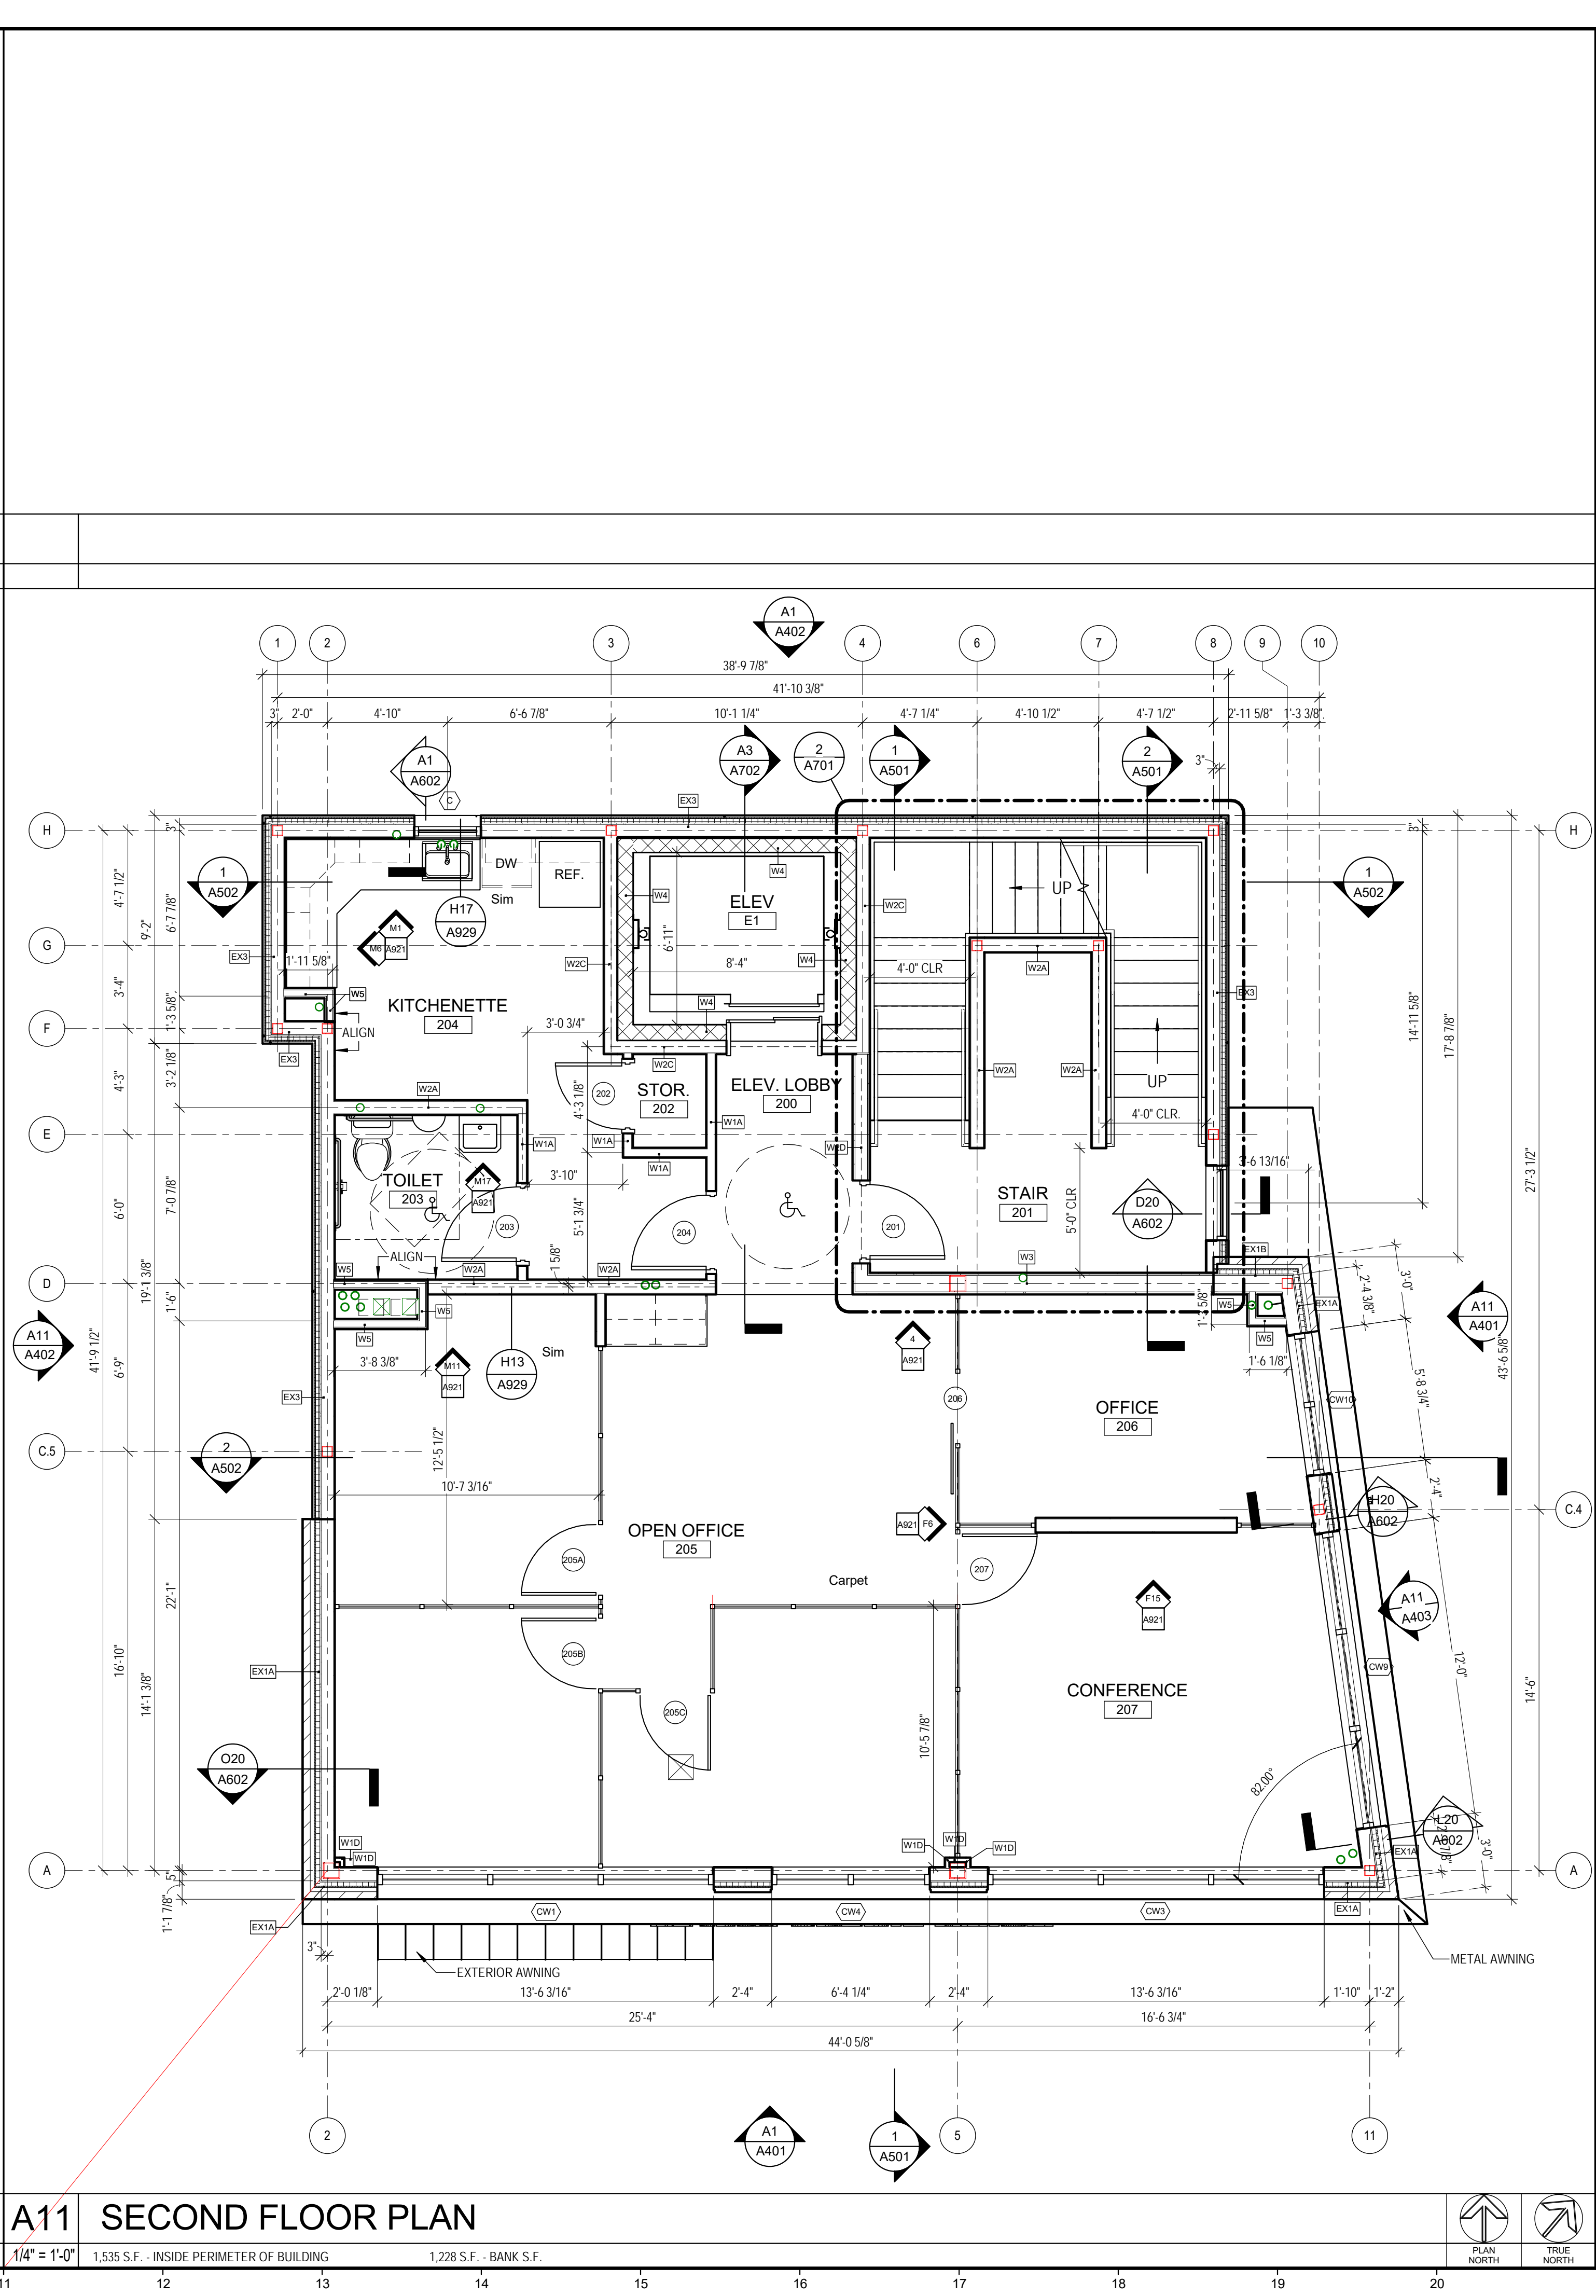

A11 SECOND FLOOR PLAN

1/4" = 1'-0" 1,535 S.F. - INSIDE PERIMETER OF BUILDING 1,228 S.F. - BANK S.F.

5/27/2017 8:29:40 AM Author