

29 BLACK POINT ROAD
SCARBOROUGH, MAINE 04074
207-883-4307
WWW.GAWRONTURGEON.COM

**GAWRON
TURGEON**
ARCHITECTS, P.C.

cPort Credit Union
50 India Street
Portland, Maine


REVISIONS		
#	DATE	DESCRIPTION
A	04.19.17	HISTORIC PRES. BOARD SUBMITTAL

DATE:	04.19.17
PROJECT #	010416
DRAWN BY:	Author
CHECKED BY:	Checker
DRAWING SCALE	1/4" = 1'-0"

SHEET TITLE
THIRD & FOURTH FLOOR PLAN


A102

© COPYRIGHT 1985-2017
REPRODUCTION OR RESUE OF
THIS DOCUMENT WITHOUT
THE WRITTEN PERMISSION OF
GAWRON ARCHITECTS IS PROHIBITED

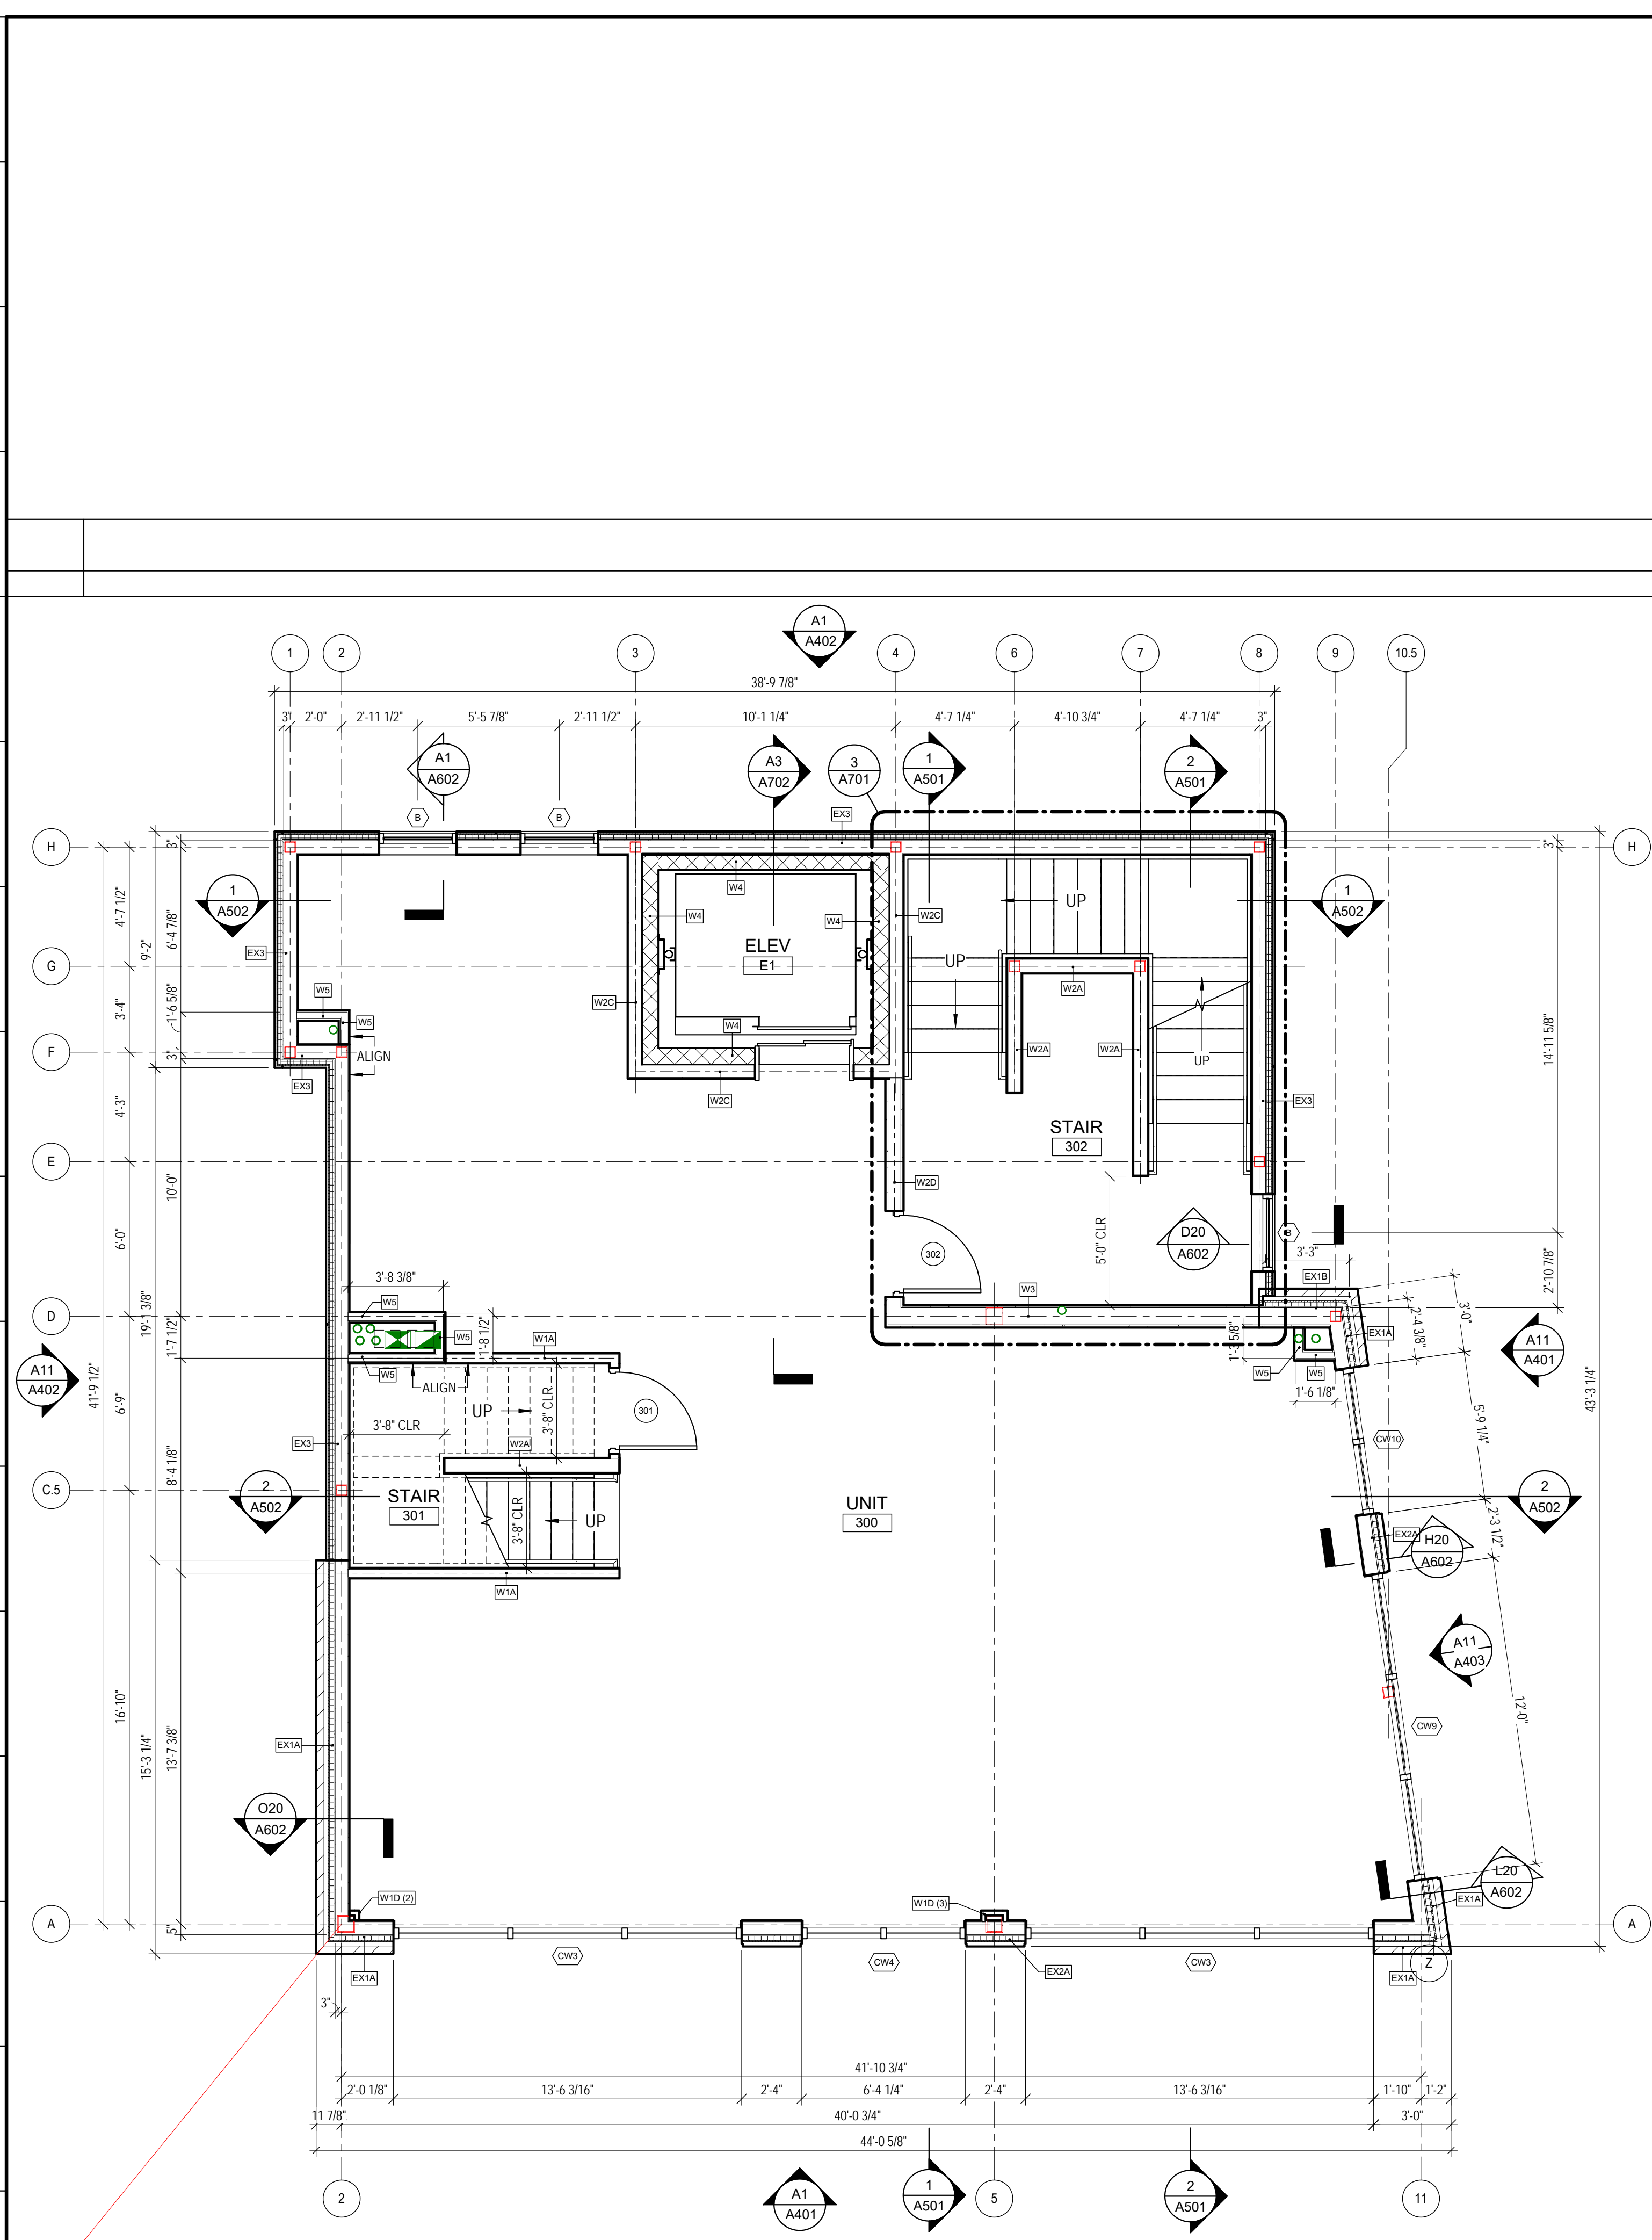

A1 THIRD FLOOR PLAN

1/4" = 1'-0"

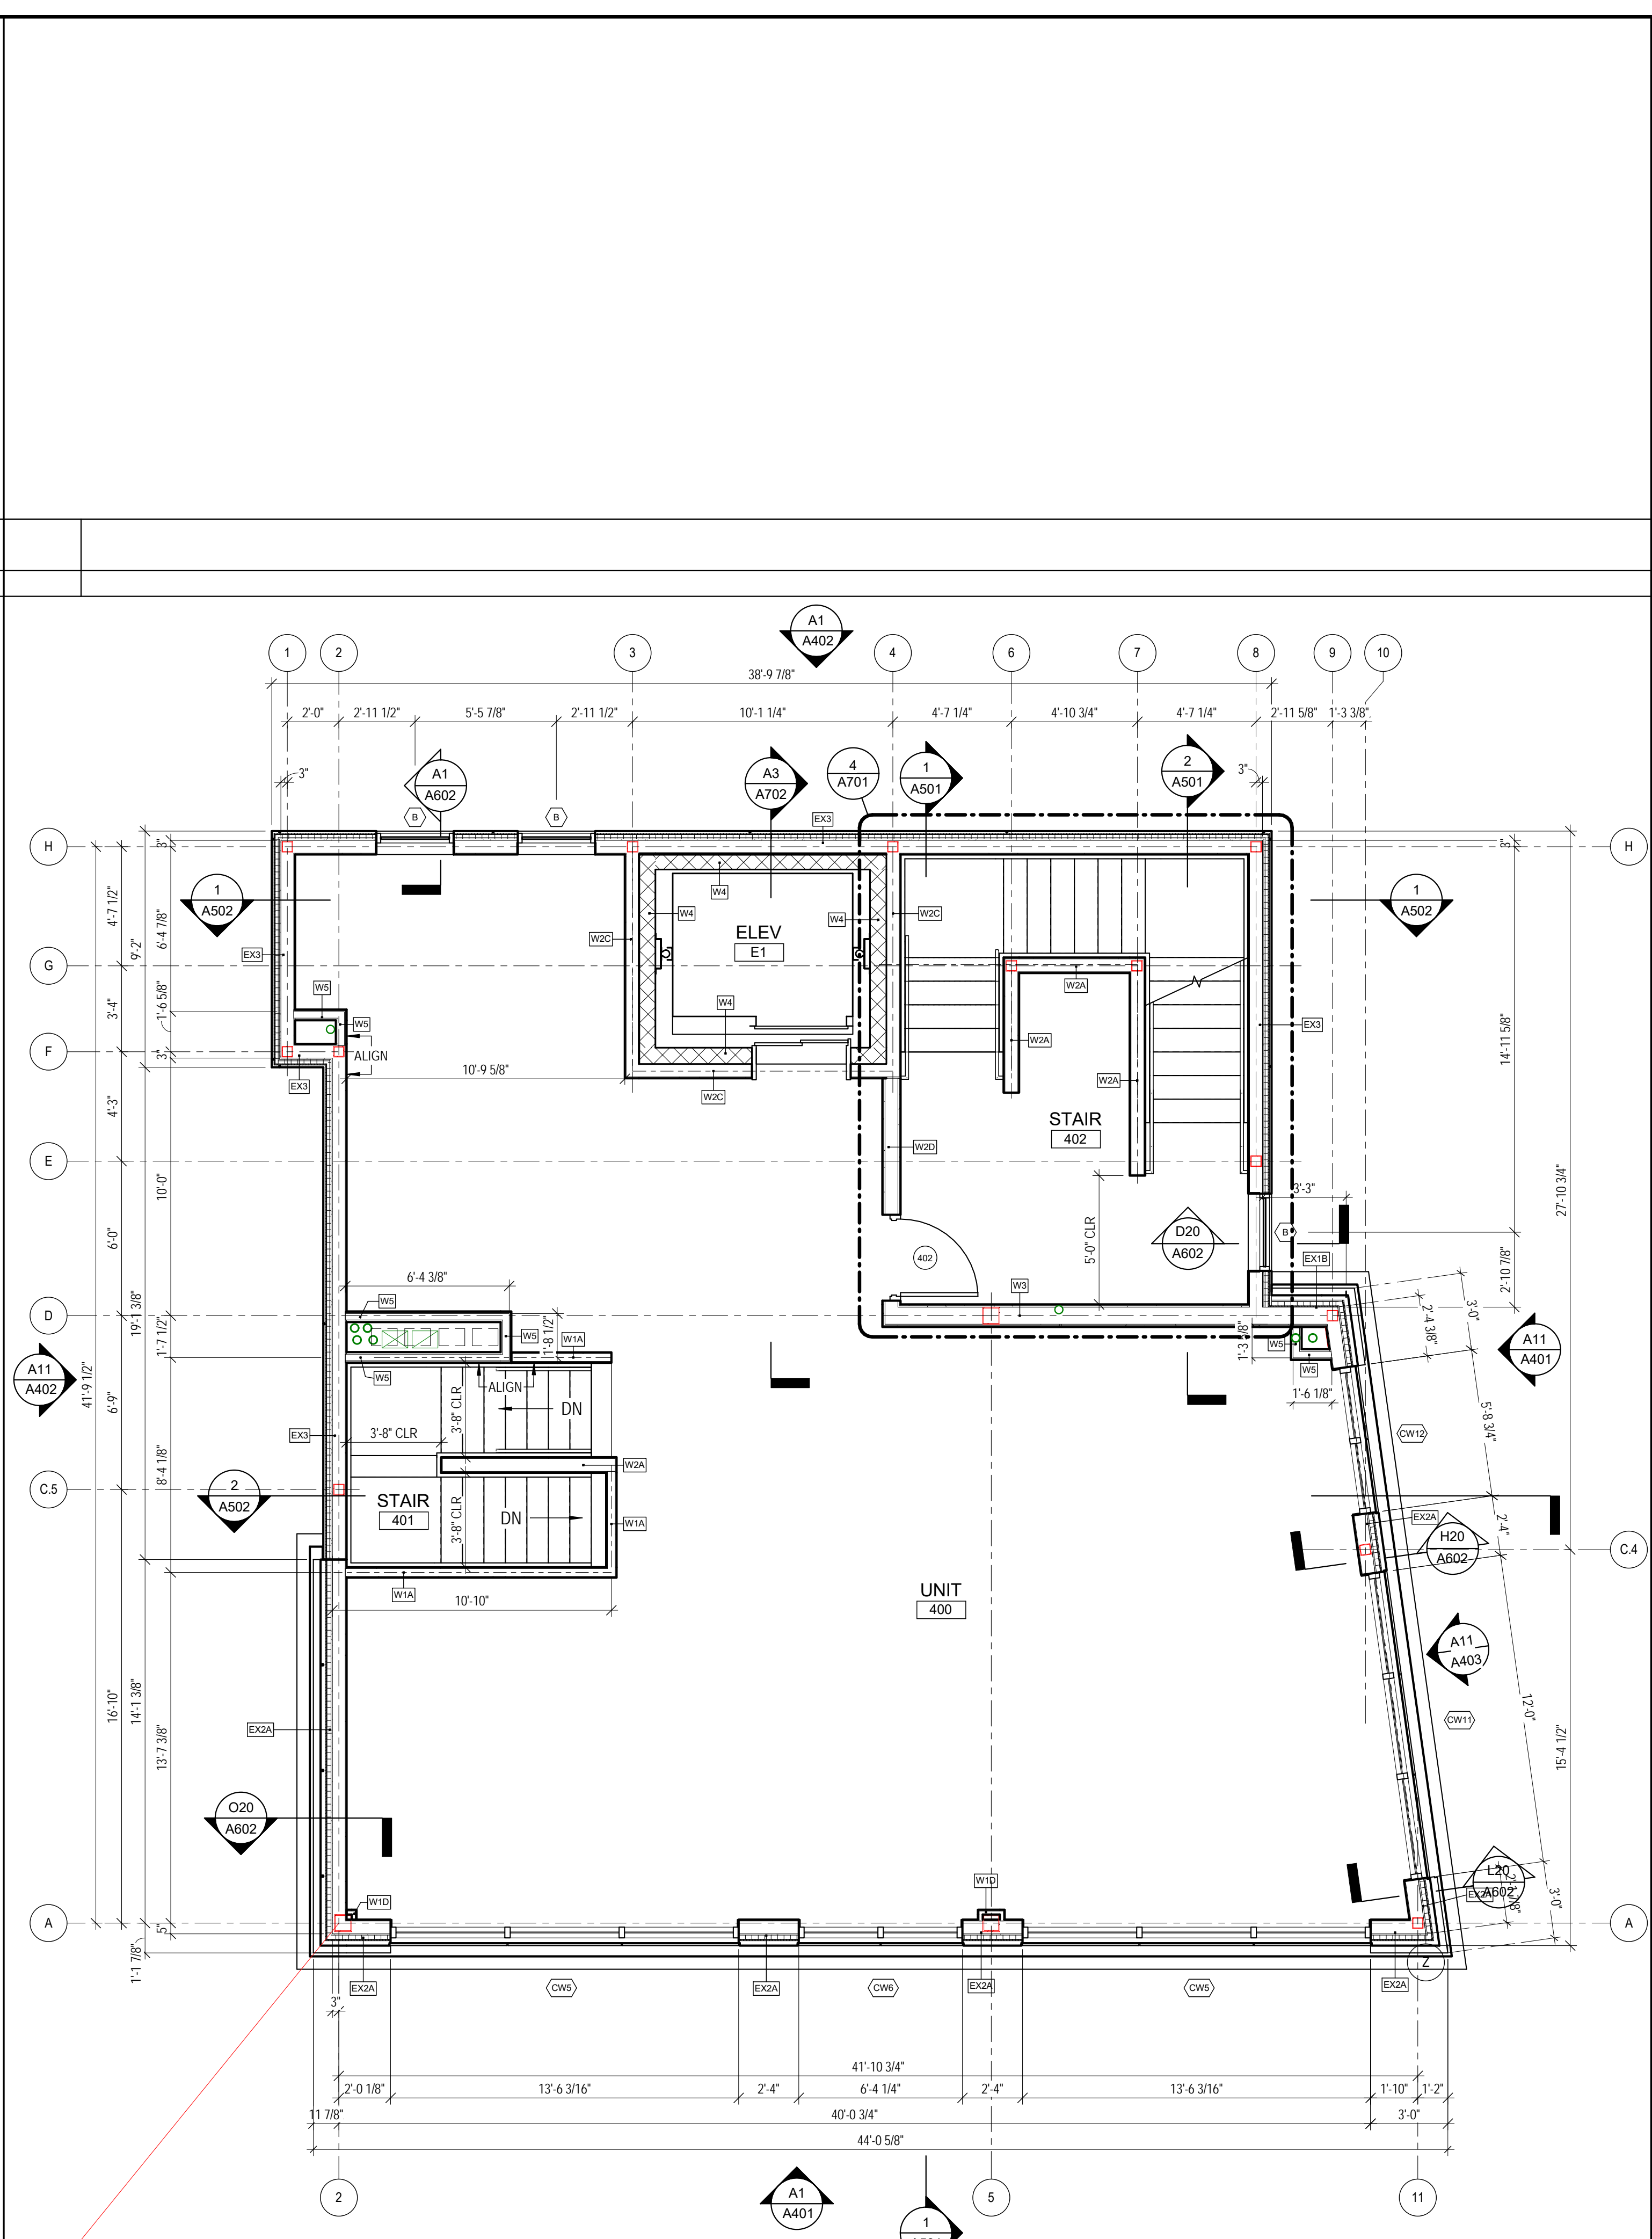

A11 FOURTH FLOOR PLAN

1/4" = 1'-0"

5/2/2017 8:59:41 AM