

29 BLACK POINT ROAD  
SCARBOROUGH, MAINE 04074  
207-883-4307  
WWW.GAWRONTURGEON.COM

**GAWRON  
TURGEON**  
ARCHITECTS, P.C.

**cPort Credit Union**  
50 India Street  
Portland, Maine



REVISIONS		
#	DATE	DESCRIPTION
A	06.30.17	HISTORIC PRES. BOARD SUBMITTAL

DATE:	06-30-2017
PROJECT #:	010416
DRAWN BY:	Author
CHECKED BY:	Checker
DRAWING SCALE:	1/4" = 1'-0"

SHEET TITLE  
FIRST & SECOND  
FLOOR PLAN

**A101**

© COPYRIGHT 1985-2017  
REPRODUCTION OR RESALE OF  
THIS DOCUMENT WITHOUT  
THE WRITTEN PERMISSION OF  
GAWRON ARCHITECTS IS PROHIBITED

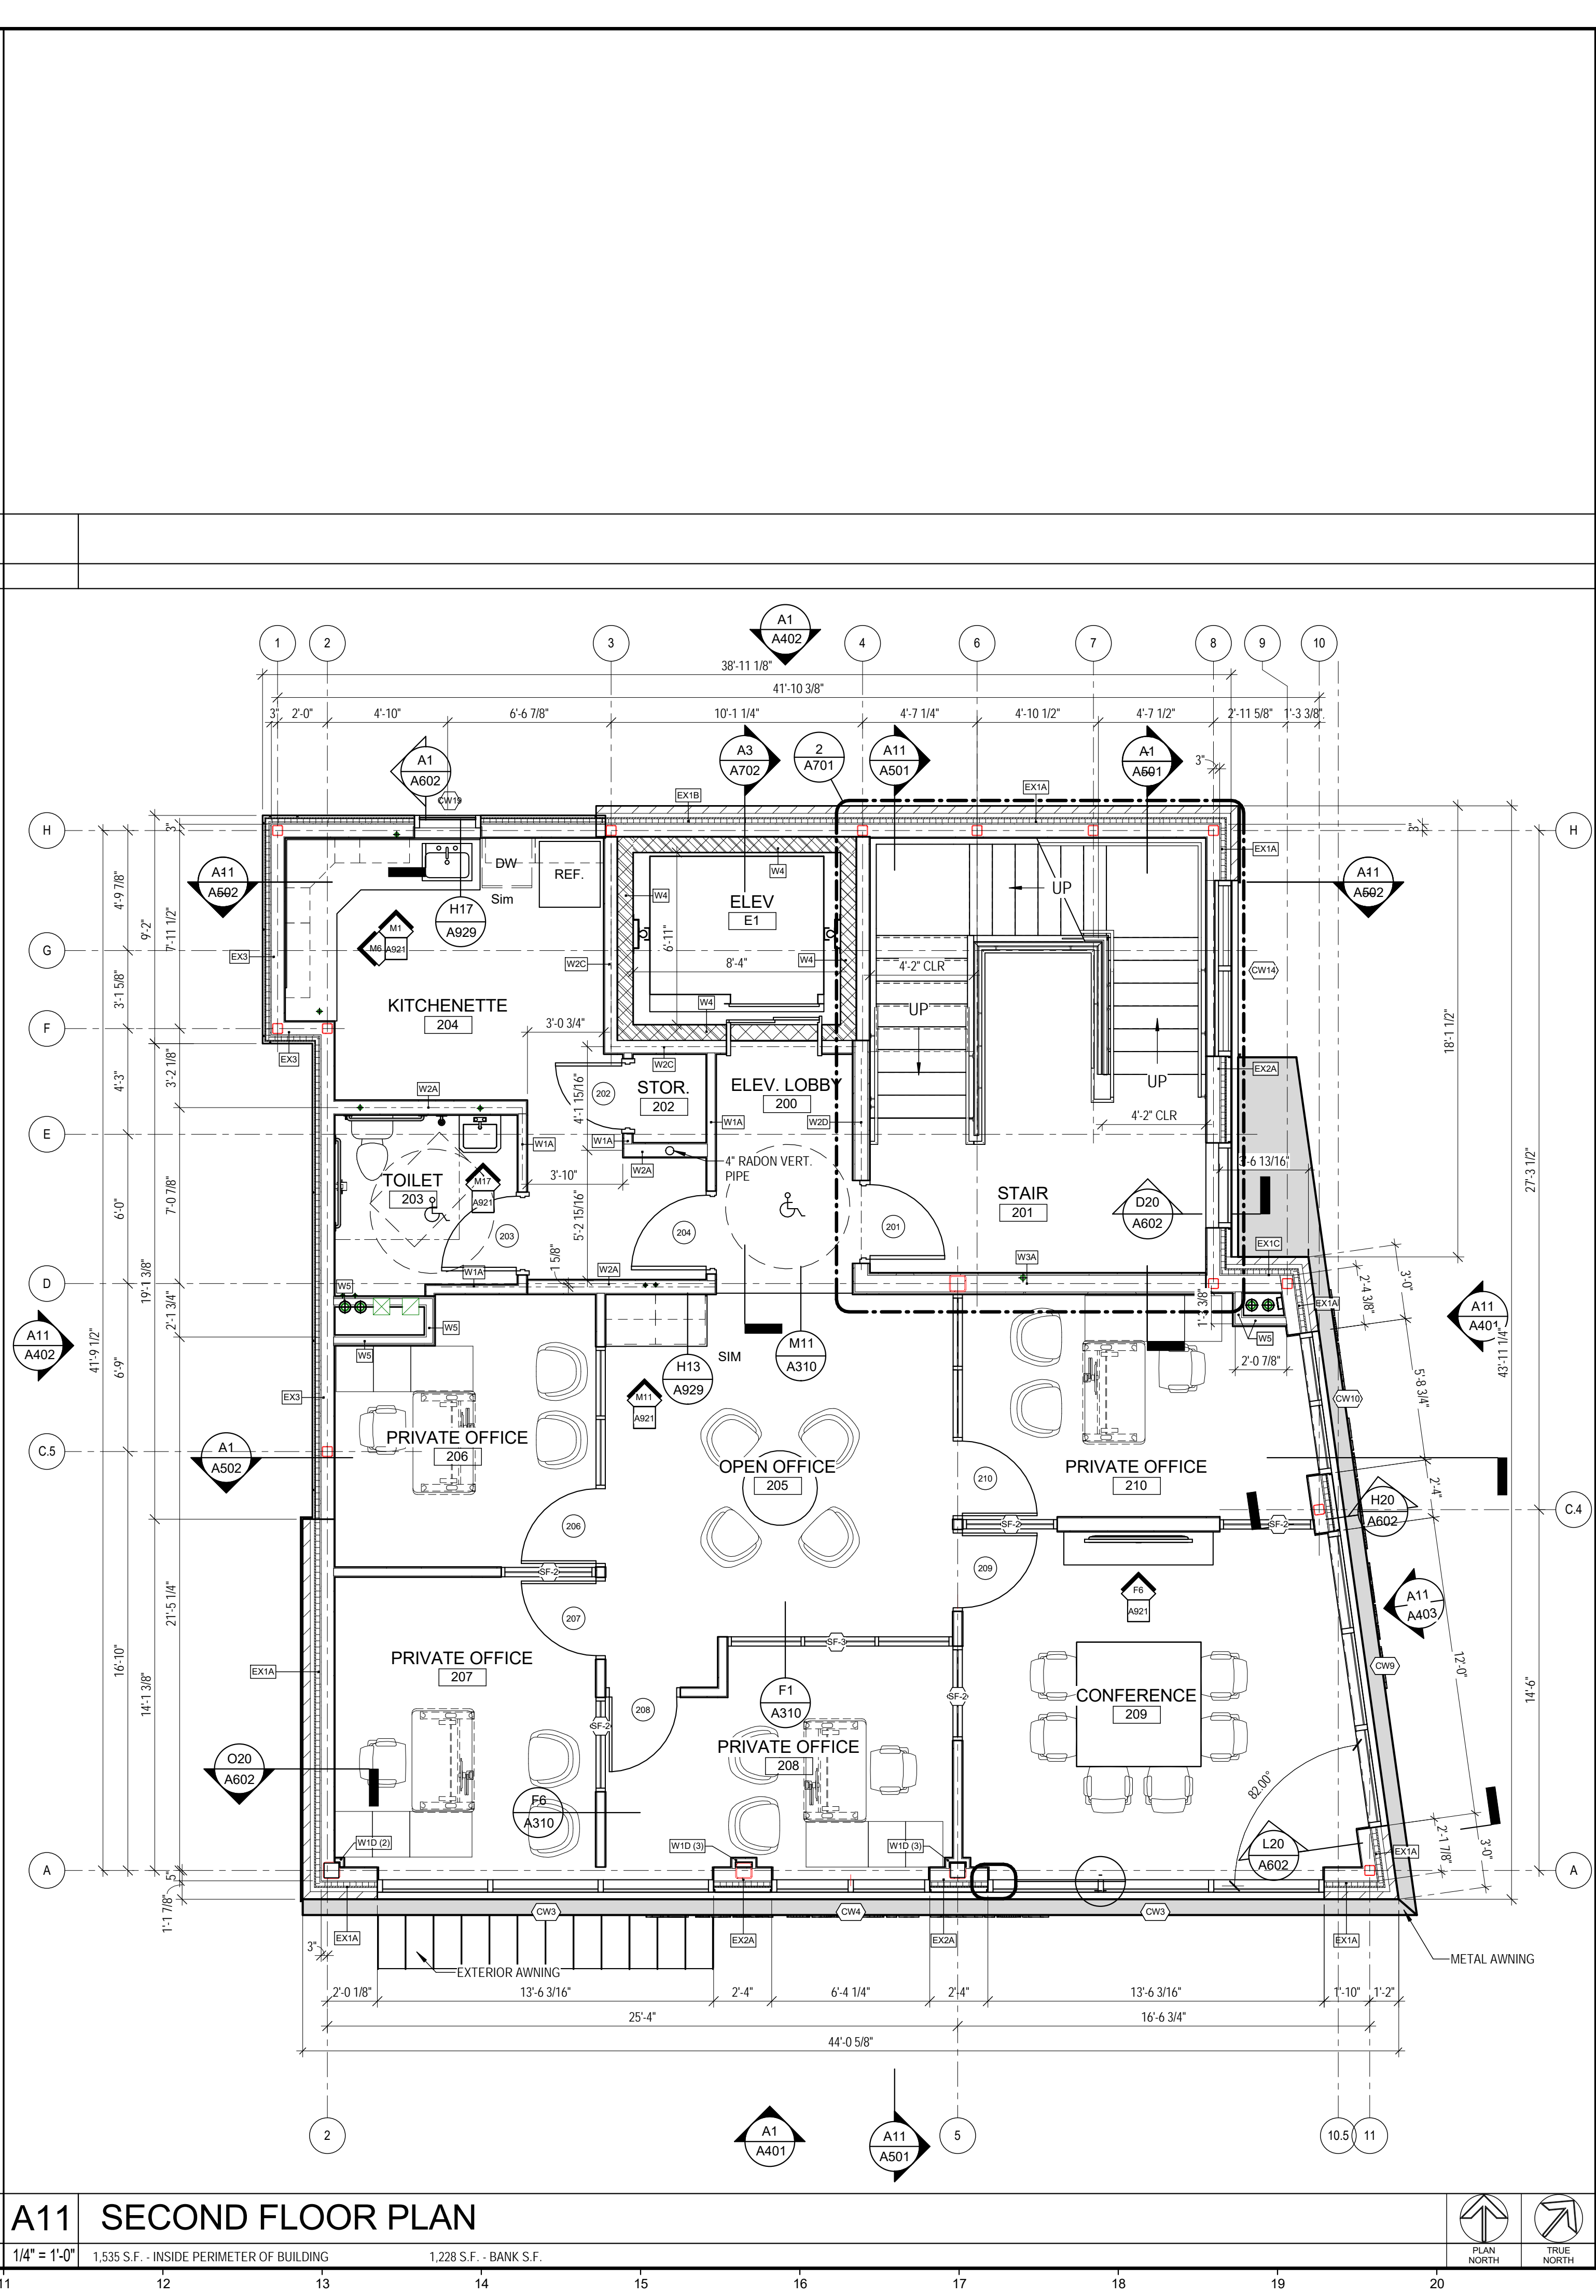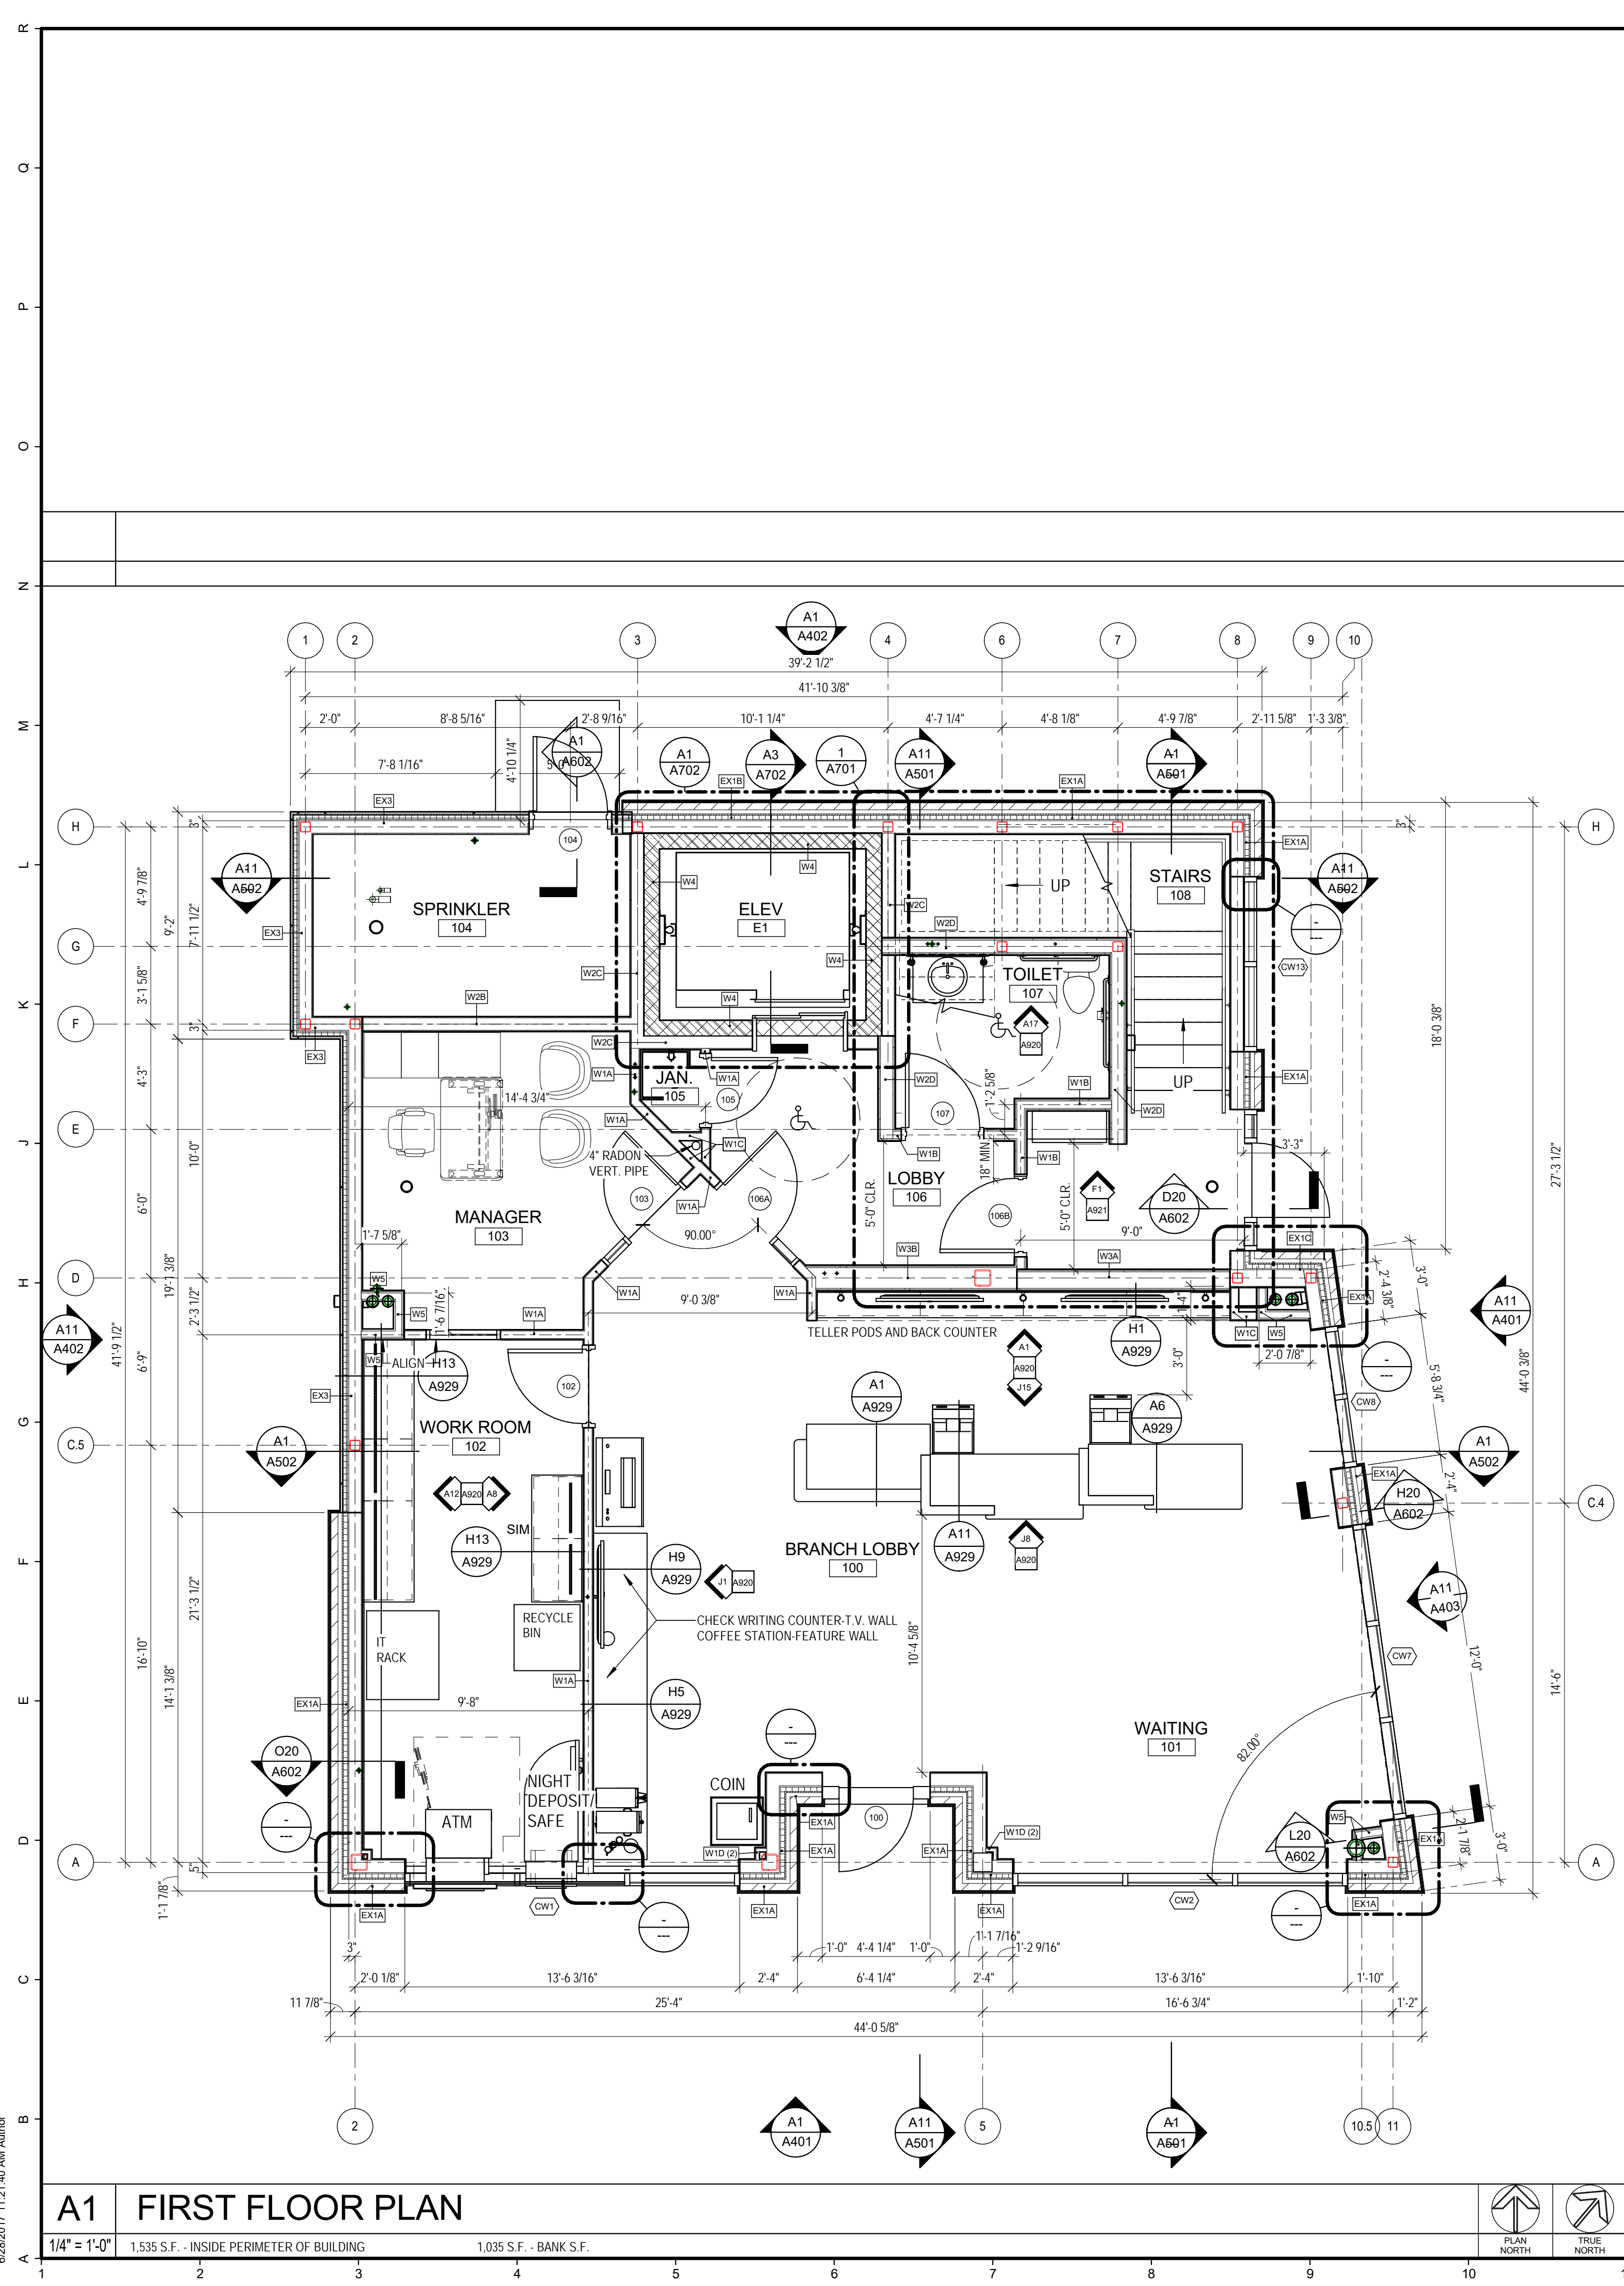

02/20/2017 11:21:40 AM Author