



A1 ROOF PLAN I

1/4" = 1'-0"

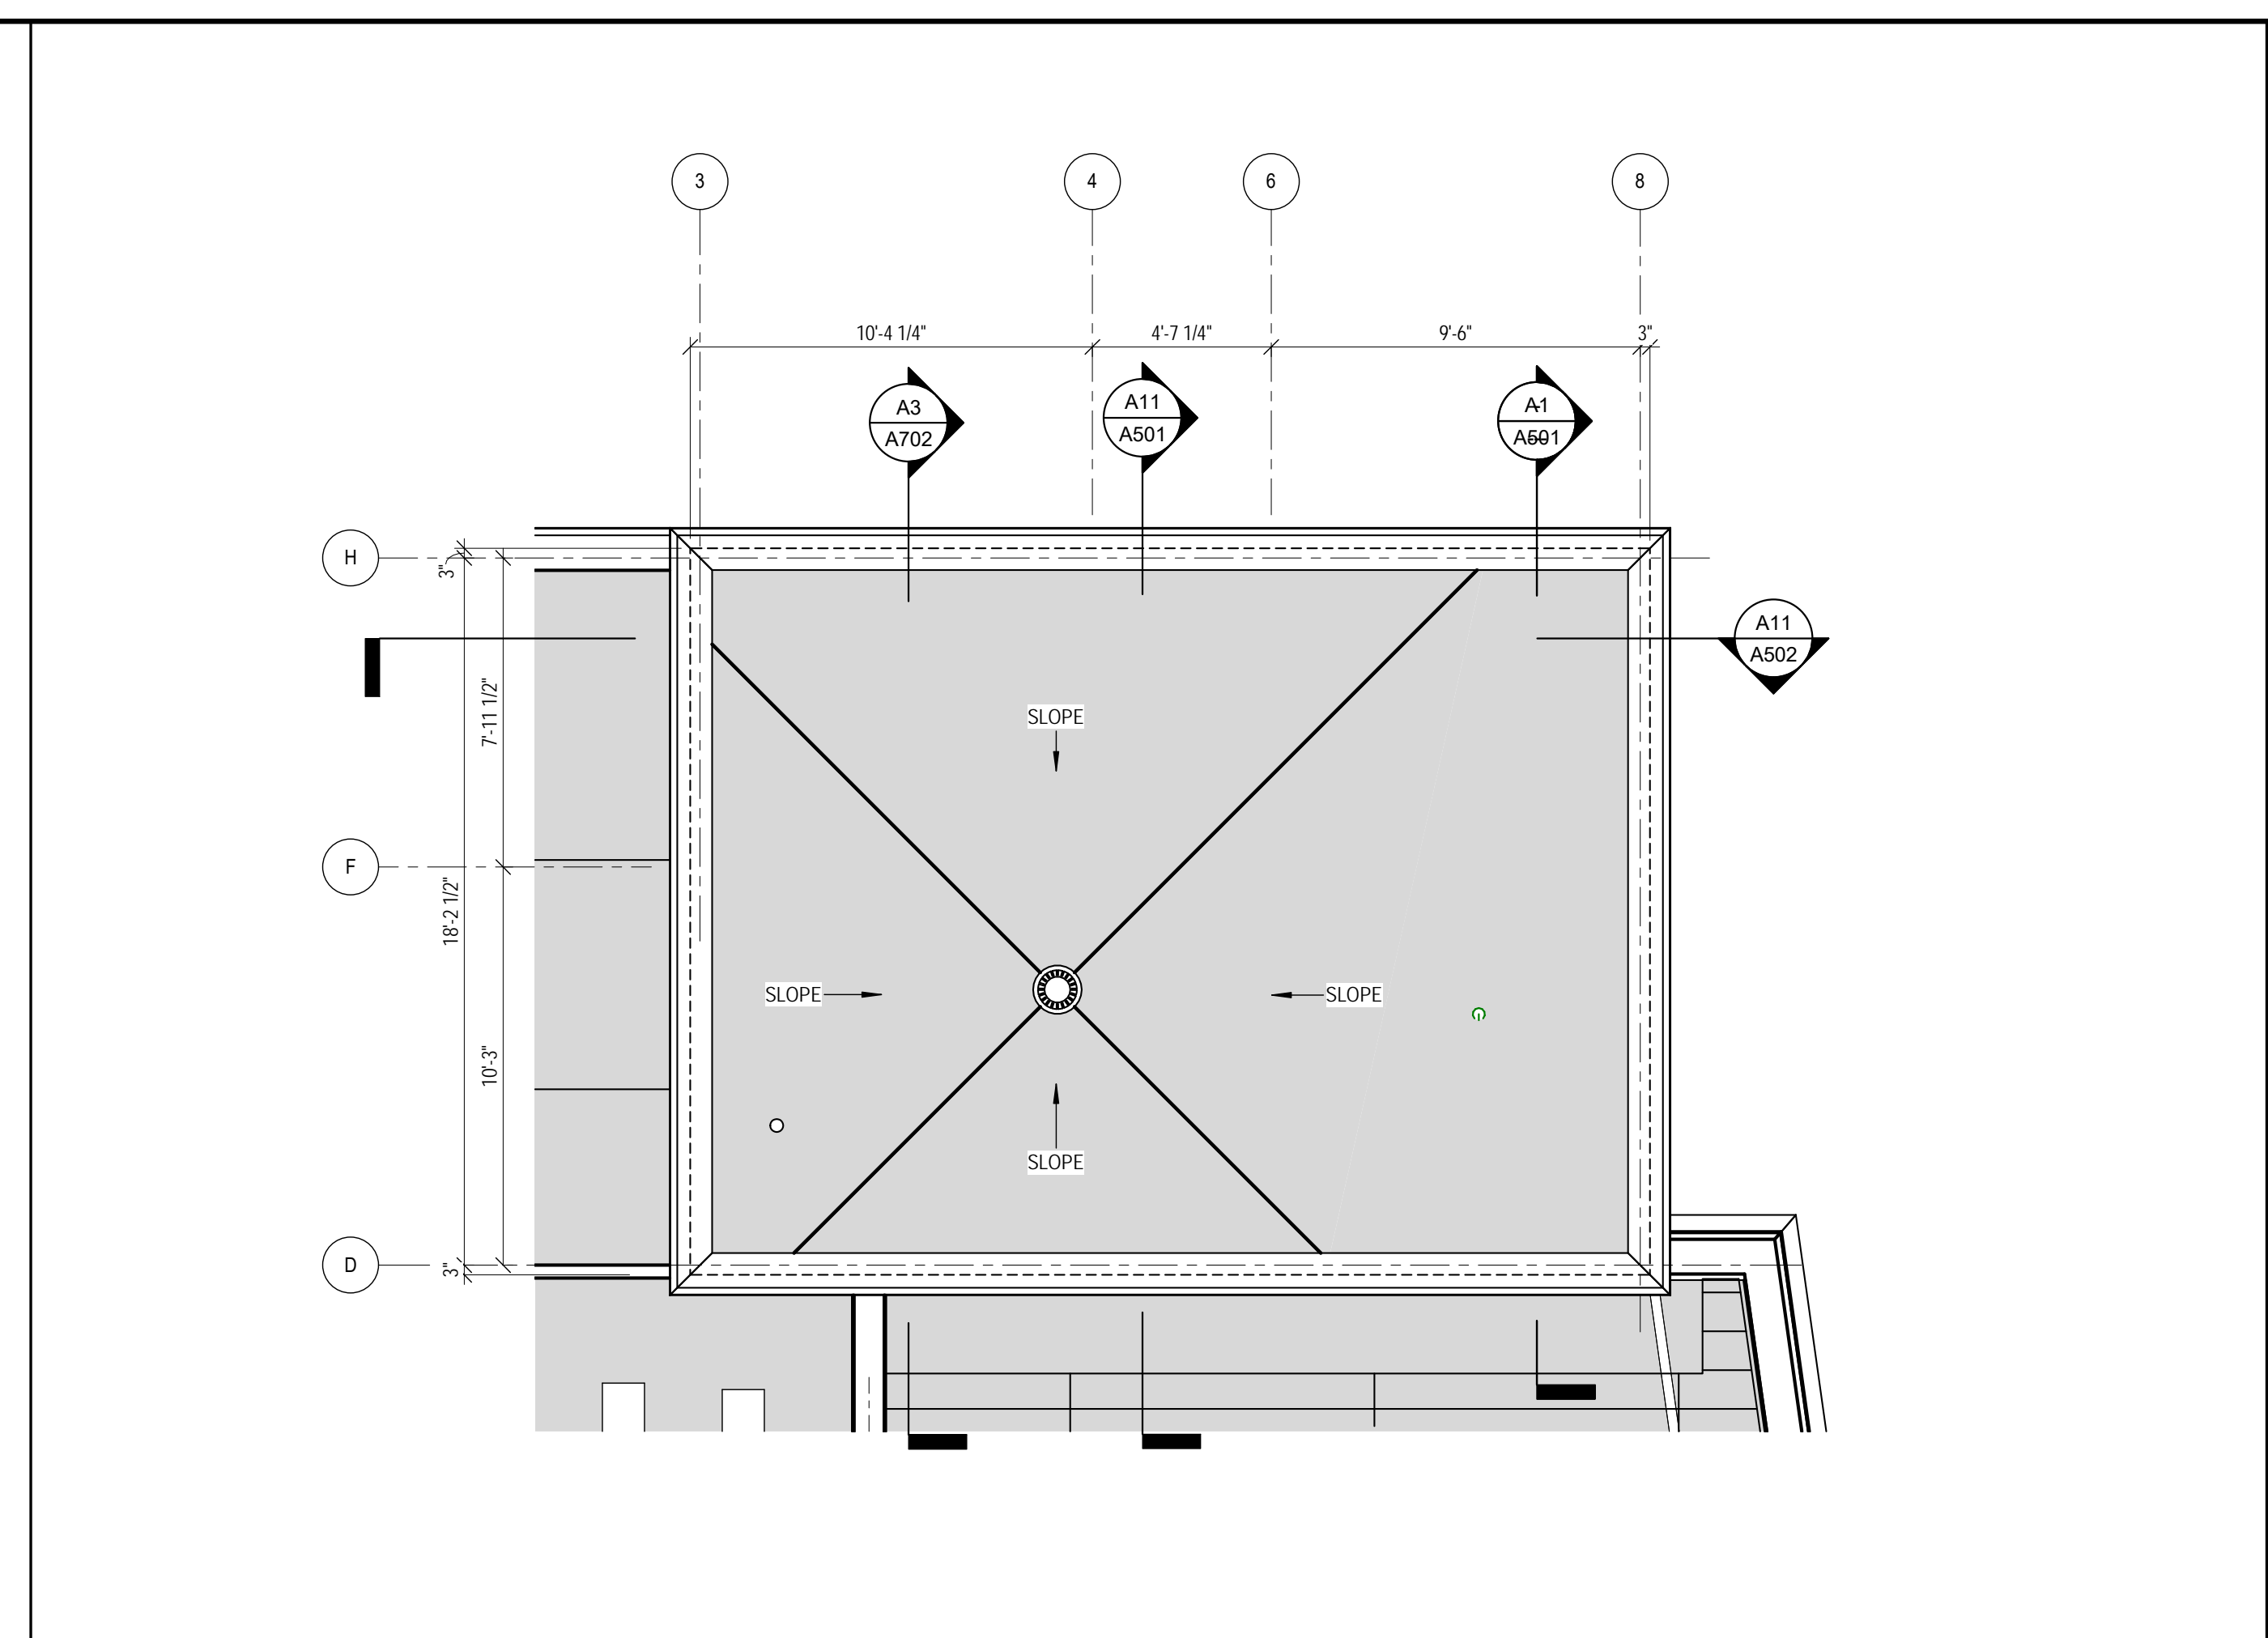

J12 ROOF PLAN II

1/4" = 1'-0"

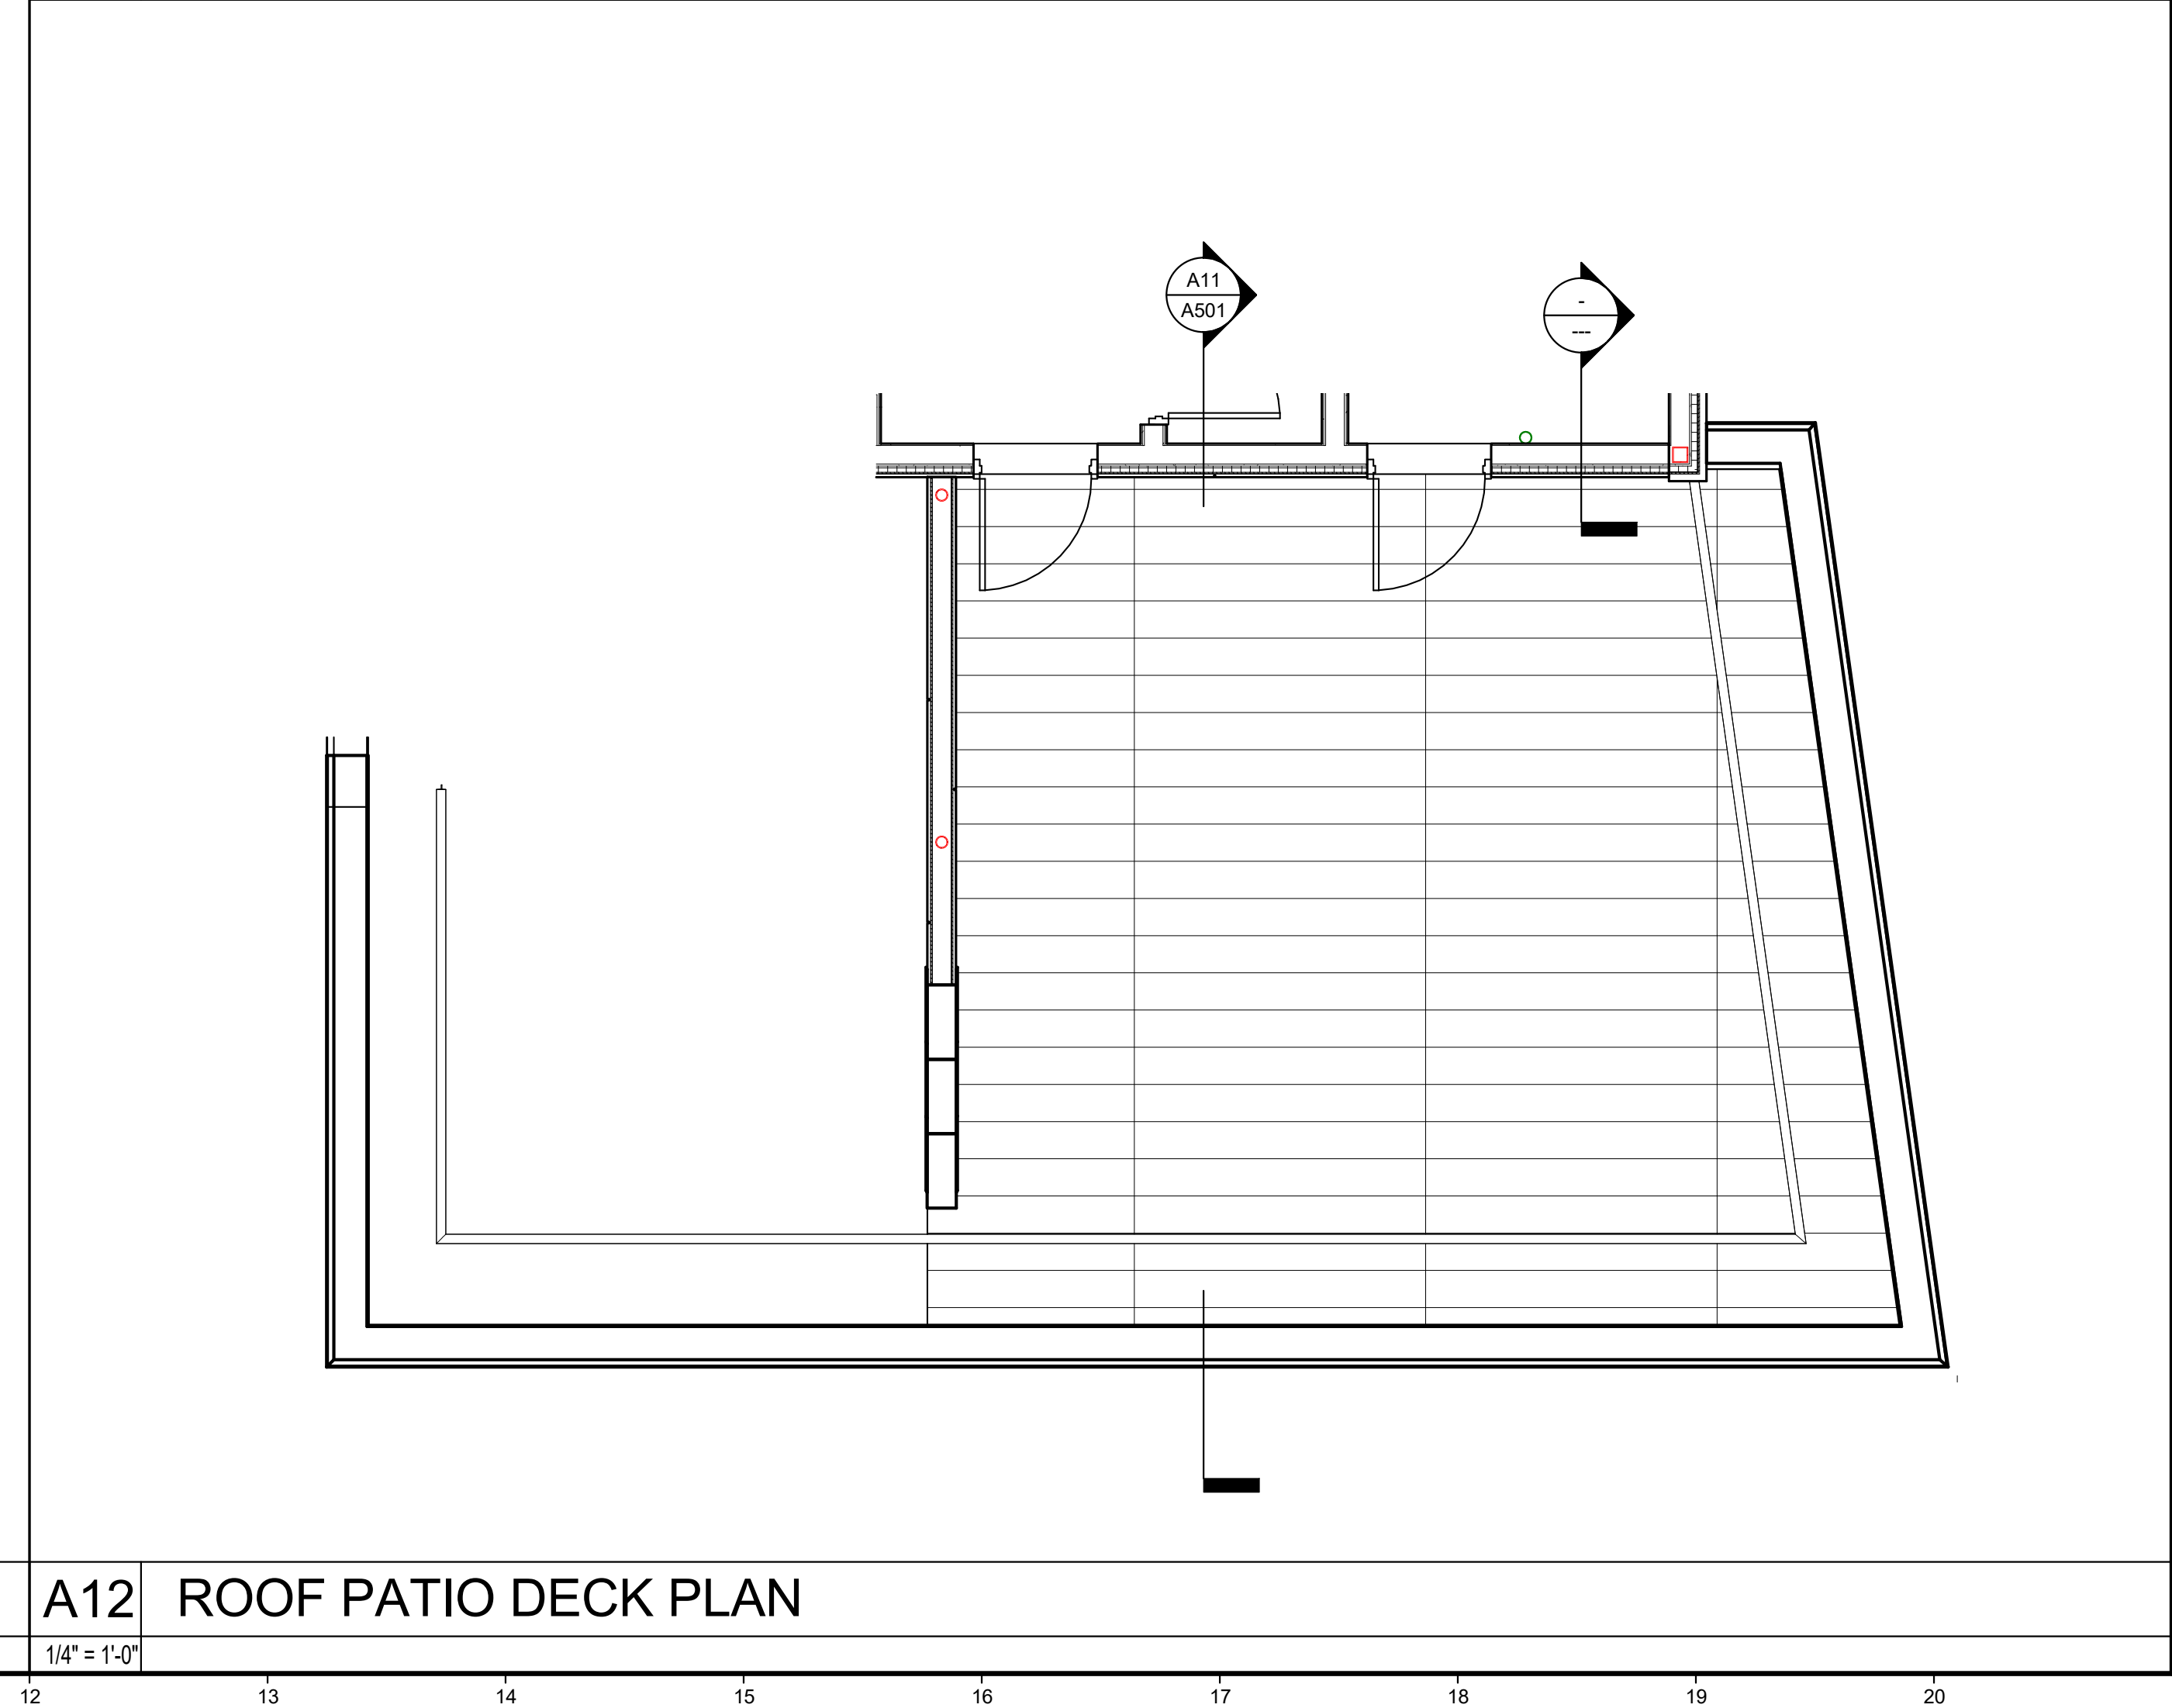

A12 ROOF PATIO DECK PLAN

1/4" = 1'-0"

29 BLACK POINT ROAD
SCARBOROUGH, MAINE 04074
207-883-4307
WWW.GAWRONTURGEON.COM

**GAWRON
TURGEON
ARCHITECTS, P.C.**

cPort Credit Union
50 India Street
Portland, Maine

REVISIONS		
#	DATE	DESCRIPTION
A	06.30.17	HISTORIC PRES. BOARD SUBMITTAL

DATE:	06-30-2017
PROJECT #	010416
DRAWN BY:	Author
CHECKED BY:	Checker
DRAWING SCALE	1/4" = 1'-0"

SHEET TITLE
ROOF PLAN

A201
OPTION B

© COPYRIGHT 1985-2017
REPRODUCTION OR RESALE OF
THIS DOCUMENT WITHOUT
THE WRITTEN PERMISSION OF
GAWRON ARCHITECTS IS PROHIBITED

6/28/2017 2:19:02 PM Author