
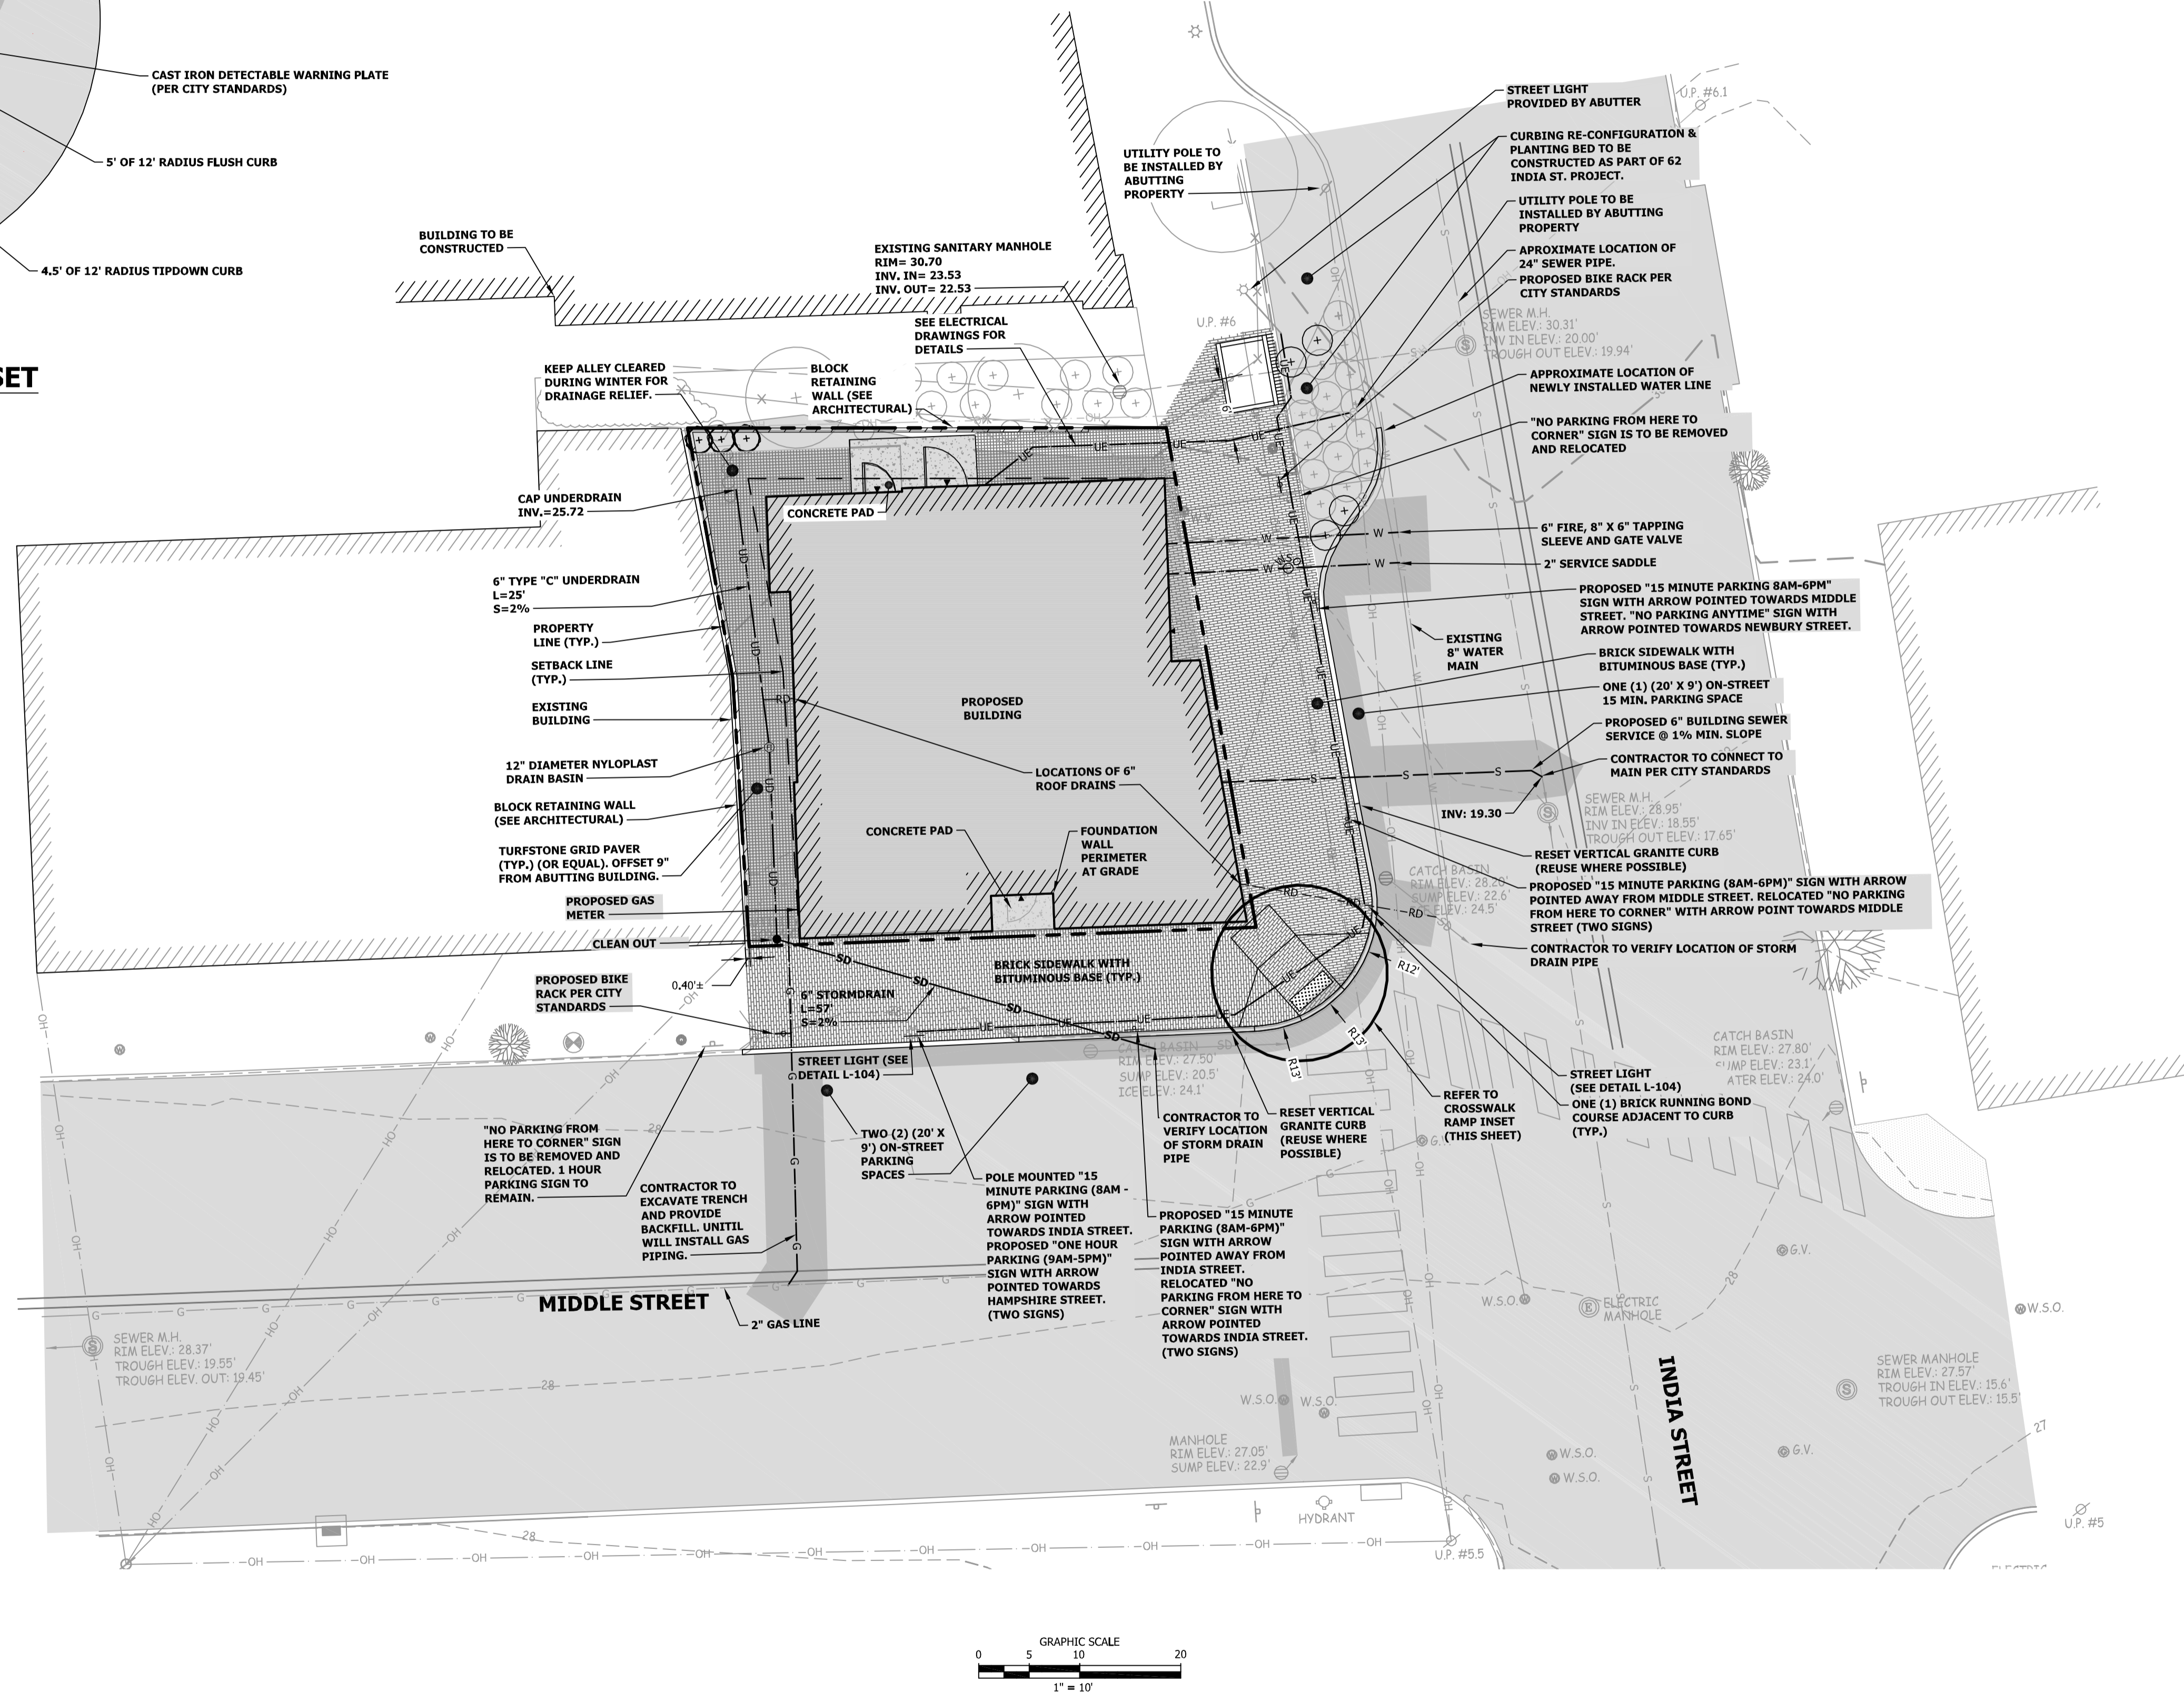
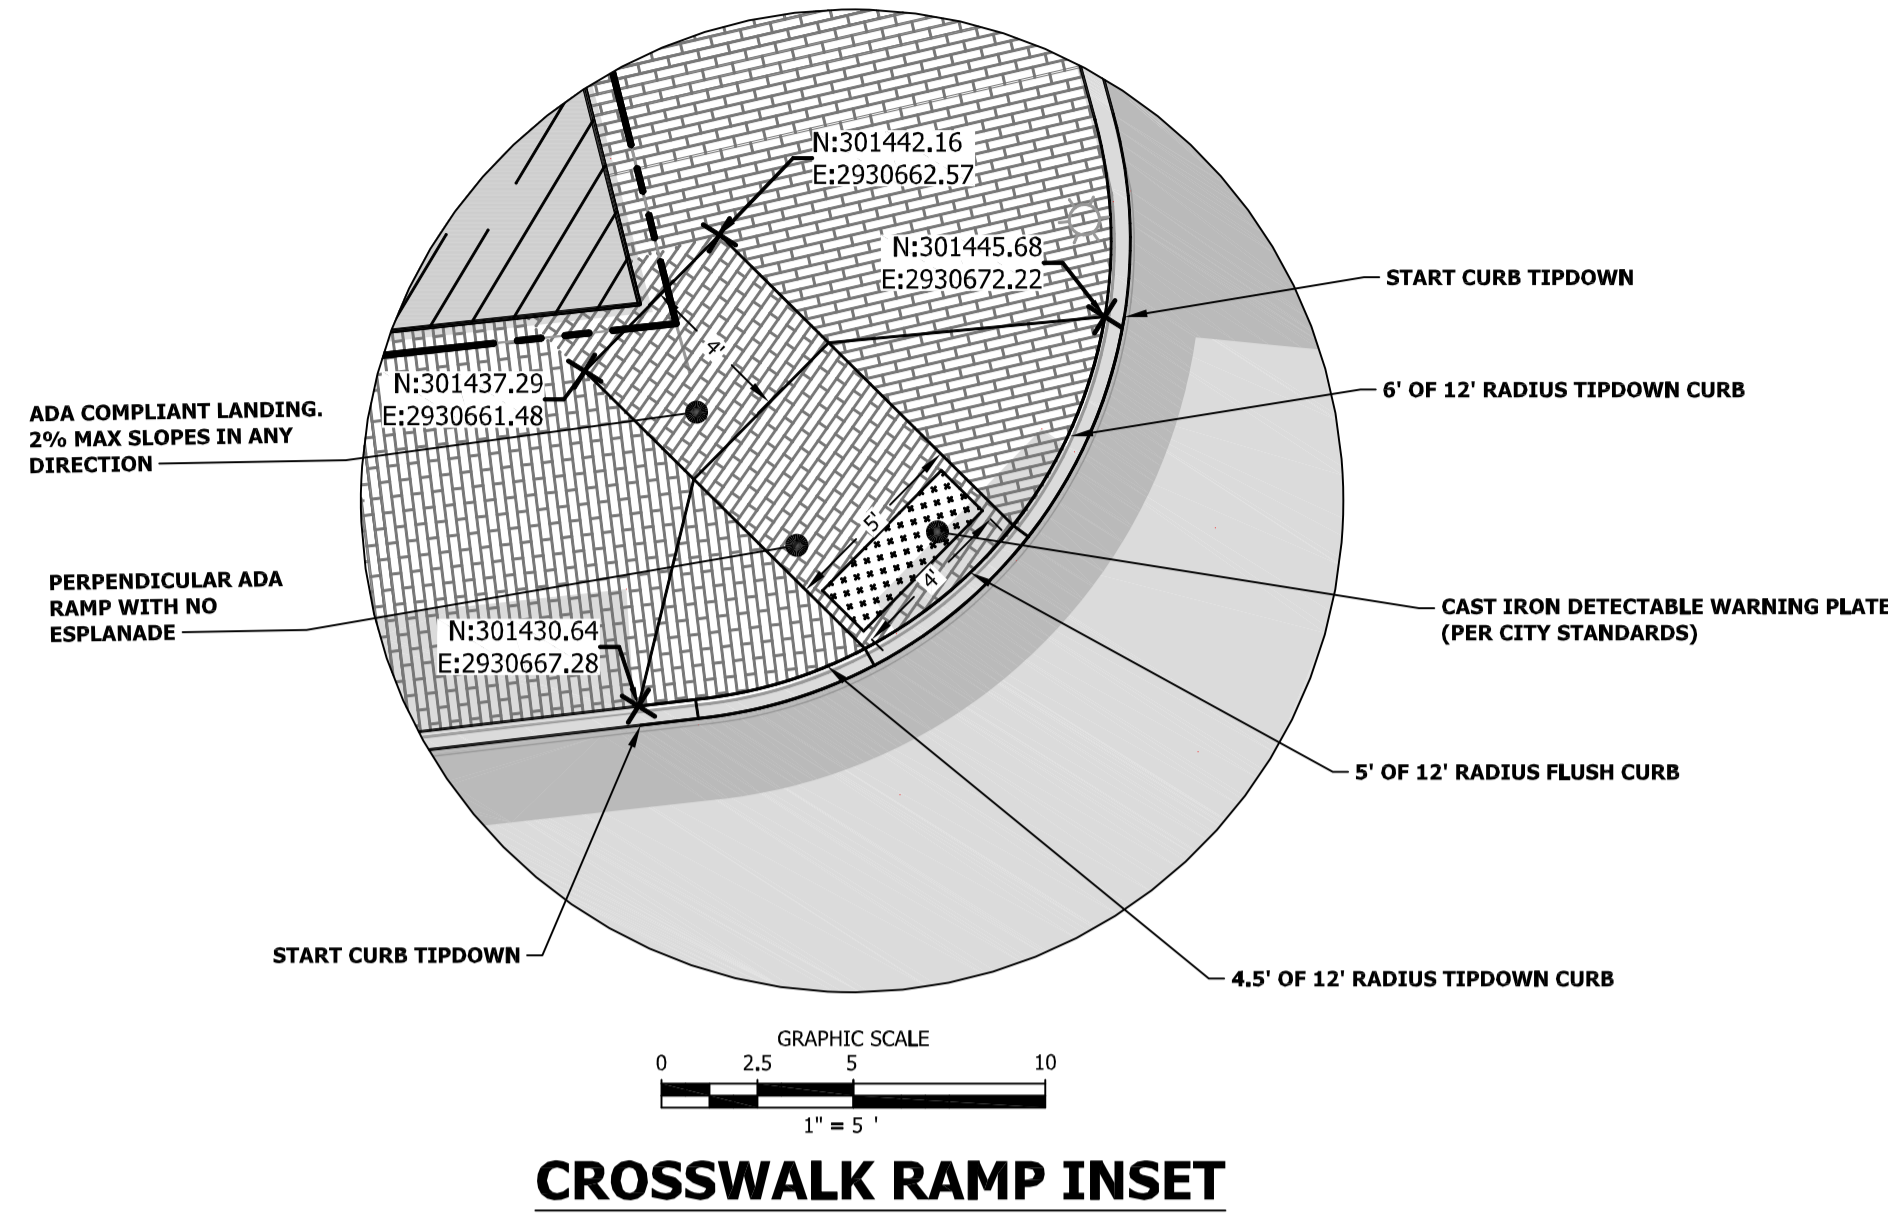


- NOTES:**
- 5 YEAR MORATORIUM ON MIDDLE STREET ENDS 10/30/2019
  - HISTORIC PRESERVATION BOARD: REVIEWED AND APPROVED 7/12/17

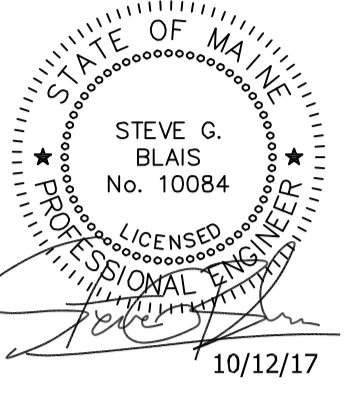

**REV. DESCRIPTION DATE**

REV.	DESCRIPTION	DATE
1.	REVISED PER CITY COMMENTS	10/12/17

**SITE LAYOUT & UTILITY PLAN**  
**SPORT CREDIT UNION**  
50 INDIA STREET  
PORTLAND, MAINE 04101

DRAWING:  
PROJECT:

ISSUED DATE: 10/2/17  
DESIGNED BY: JDY  
DRAWN BY: JDY  
CHECKED BY: SGB  
PROJECT NUMBER: 16101

**ISSUED FOR CONSTRUCTION**

**C-103**