
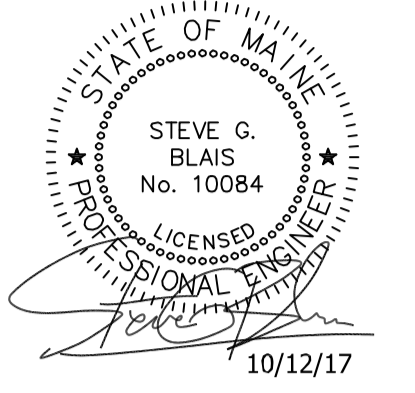
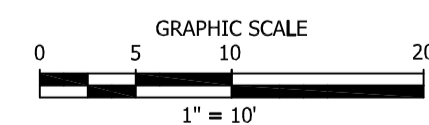


CROSSWALK RAMP INSET

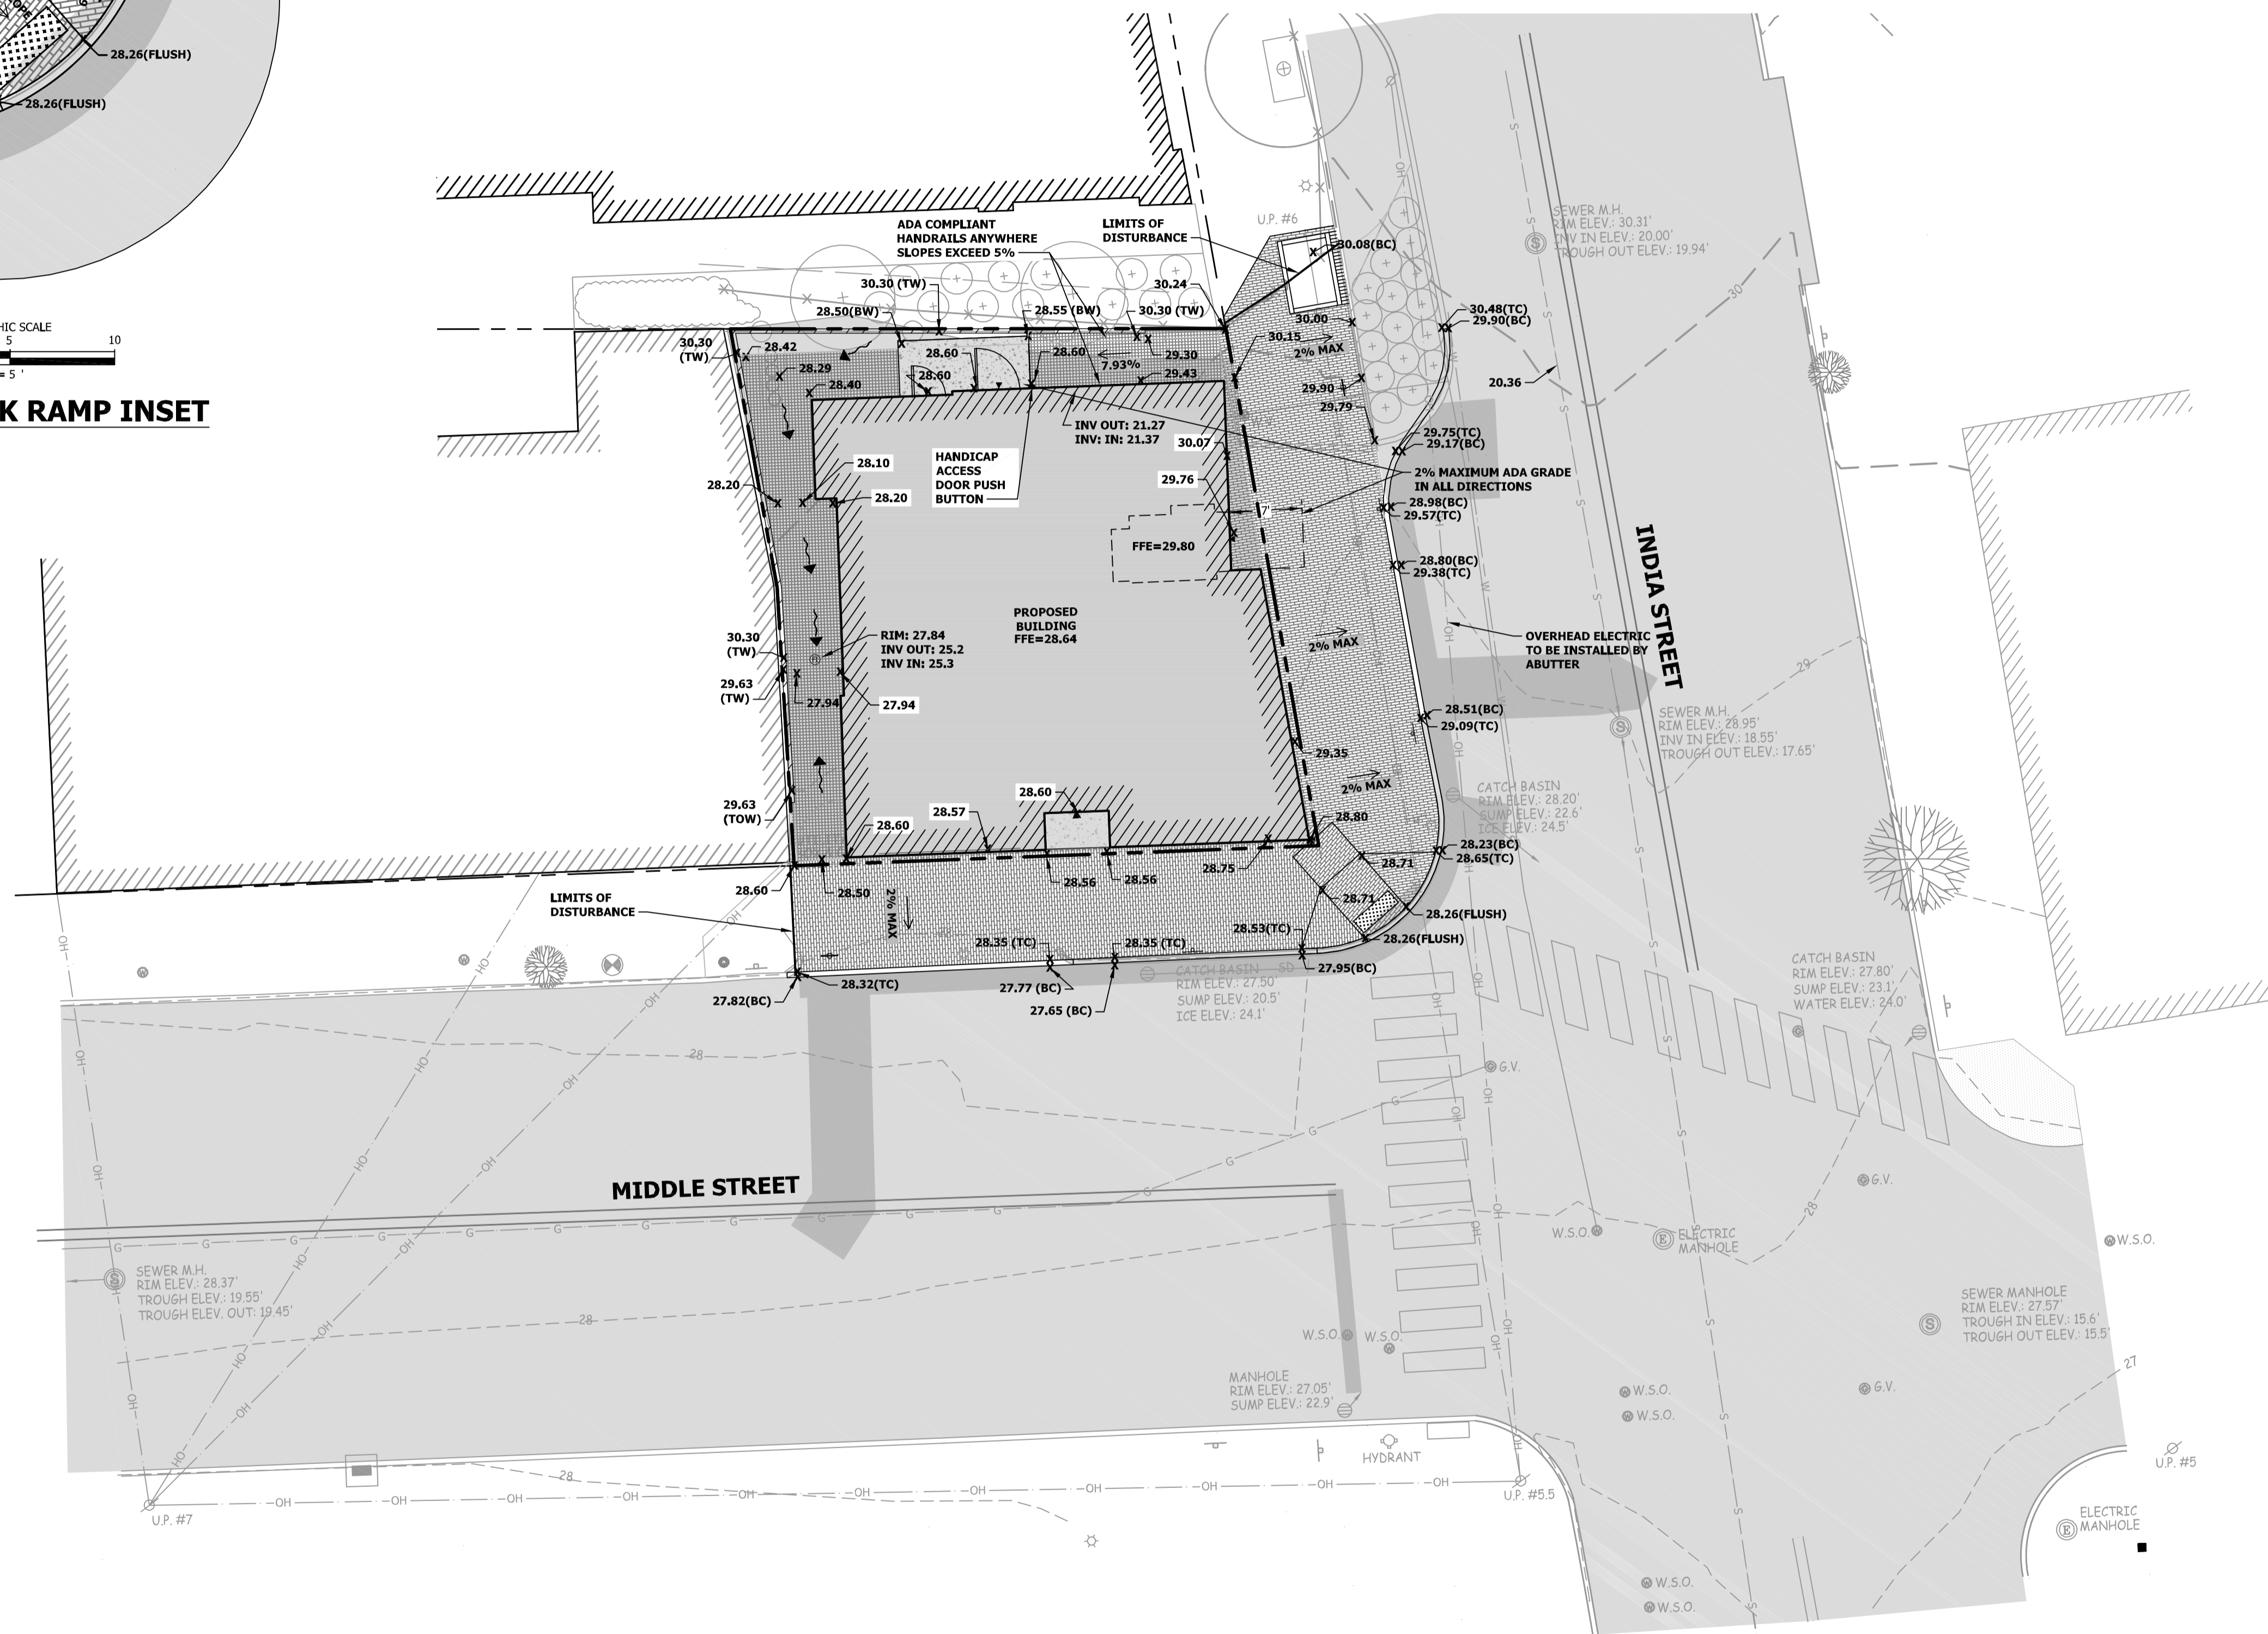

REV.	DESCRIPTION	DATE
1.	REVISED PER CITY COMMENTS	10/12/17

GRADING PLAN
SPORT CREDIT UNION

50 INDIA STREET
PORTLAND, MAINE 04101

DRAWING:
PROJECT:

ISSUED DATE: 10/2/17
DESIGNED BY: JDY
DRAWN BY: JDY
CHECKED BY: SGB
PROJECT NUMBER: 16101

ISSUED FOR CONSTRUCTION

C-104