

[P-TBD-EX] EXTERIOR GRADE PAINT. COLOR TO MATCH (E) CORNICE/STOREFRONT FINISH. VERIFY FINAL COLOR IN FIELD AND COORDINATE WITH LL FOR APPROVAL PRIOR TO PURCHASING

NEW STORE

**ATHLETA**

GAP INC.  
CORPORATE ARCHITECTURE  
1 HARRISON STREET  
SAN FRANCISCO, CA 94105

STORE NO.: 7641

STORE NAME:  
PORTLAND

STORE LOCATION:  
152 MIDDLE STREET  
PORTLAND, ME 04101



PROJ. I.D.: 0000053405

PROTOTYPE DATE: 09/4/15  
PROTOTYPE VERSION 4.1

CONSULTANT INFO:

STOREFRONT ELEVATION

SCALE:  
1/2" = 1'-0" 2

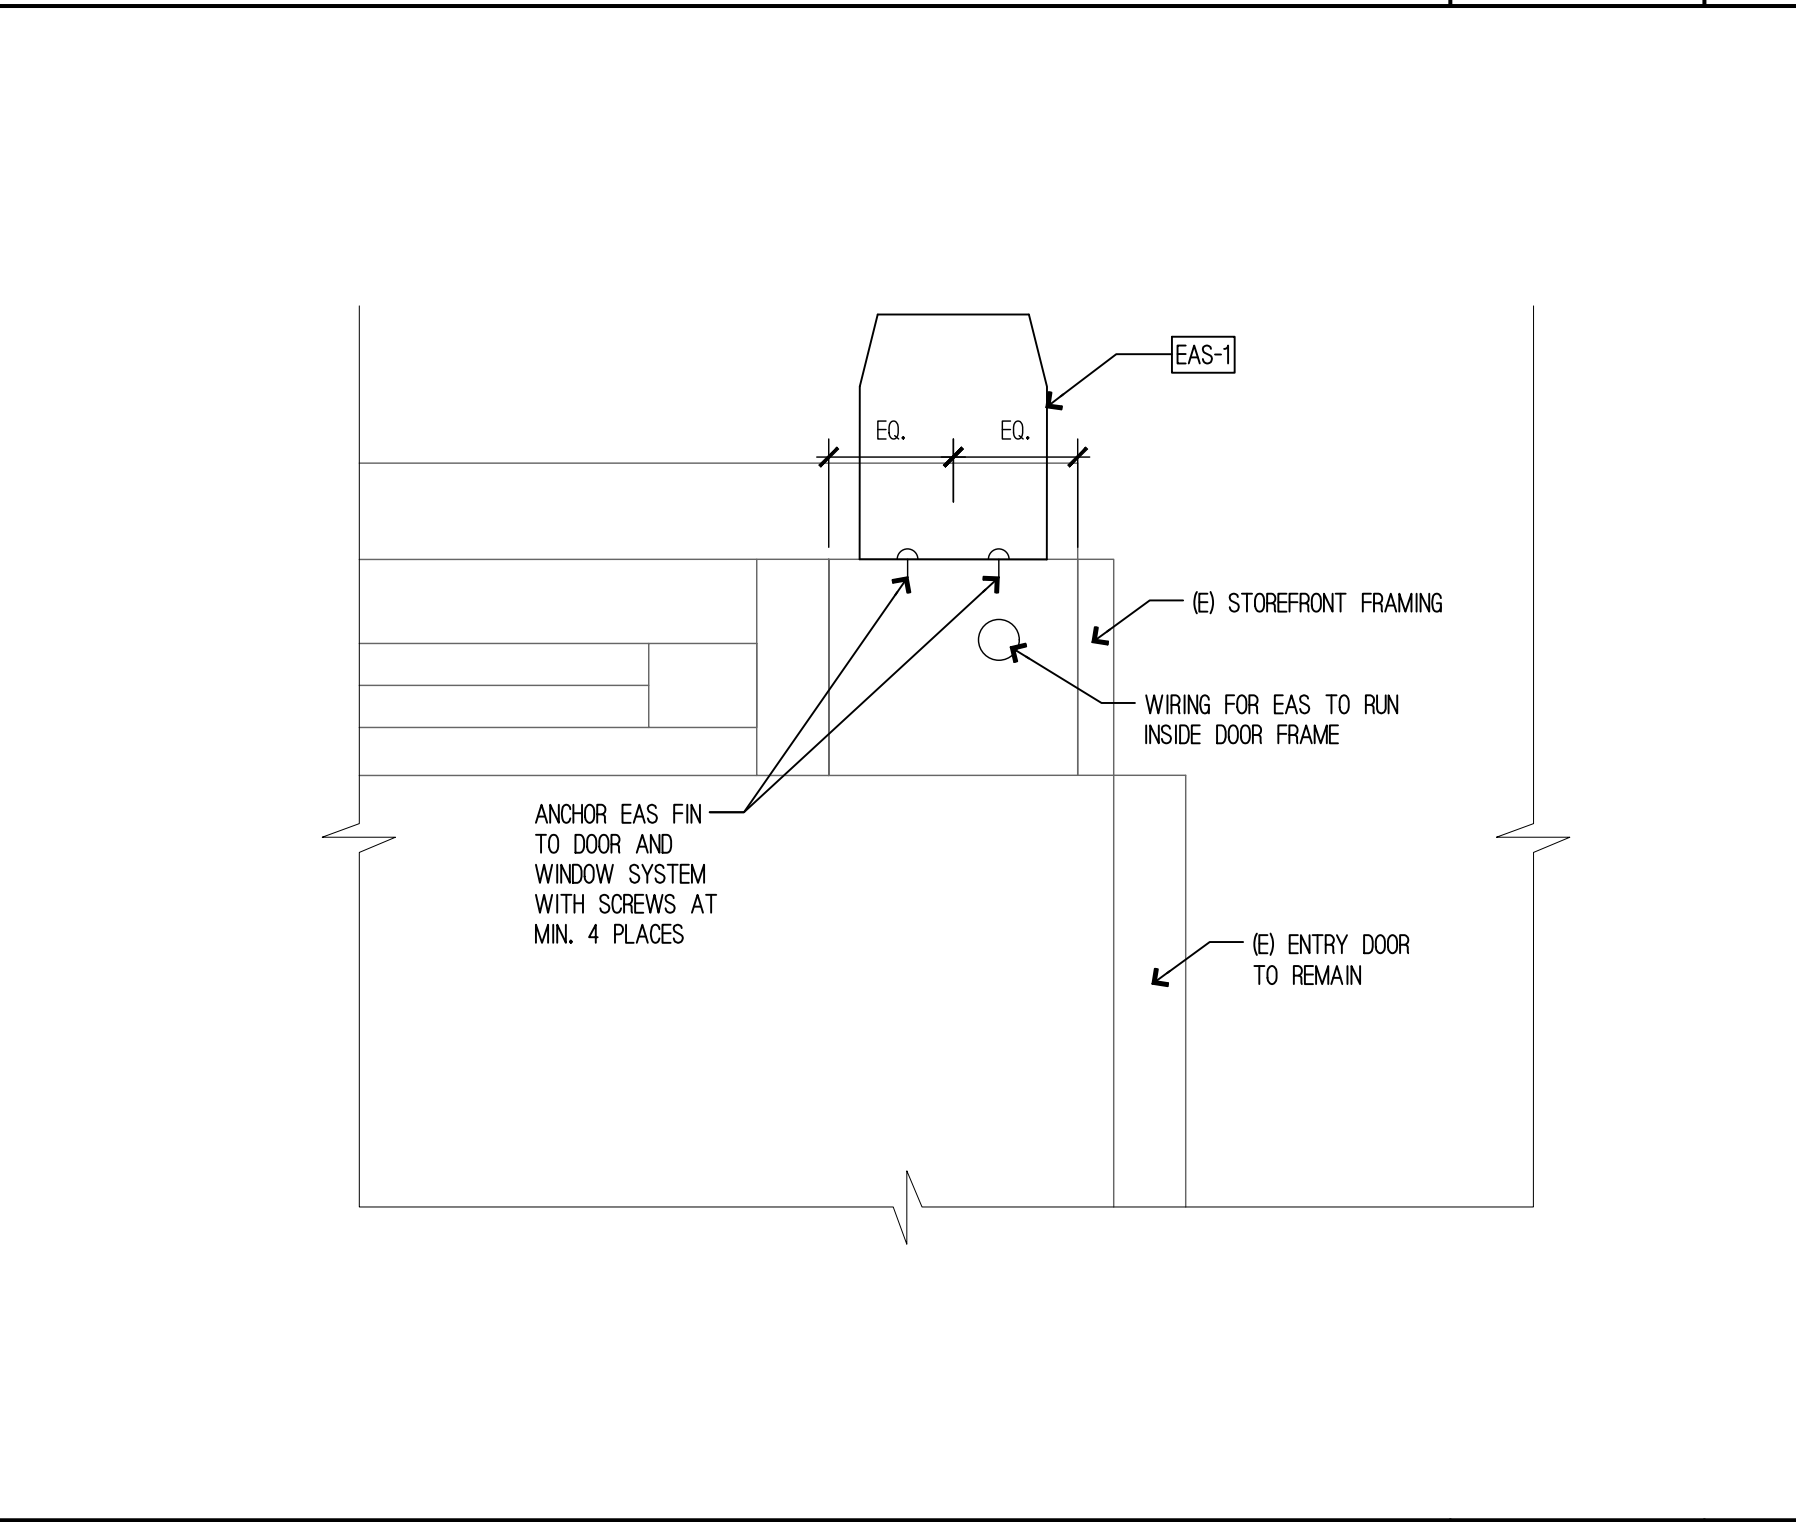 

PROFESSIONAL STAMP:

ARCHITECT INFO:

**ChipmanDesign**  
Architecture Inc.  
7100 S. River Road, Suite 400  
Oak Point, Illinois 60451  
1-847-945-0200 Fax: 1-847-945-0204

HEREBY CERTIFY THAT THESE PLANS HAVE BEEN PREPARED IN MY OFFICE AND UNDER MY SUPERVISION AND THAT TO THE BEST OF MY KNOWLEDGE, THEY COMPLY WITH ALL LAWS, RULES, REGULATIONS AND ORDINANCES OF PORTLAND, ME RELATING TO STRUCTURES AND BUILDINGS.

ISSUE TYPE:  
100% CD CHECKSET 5/20/16  
PERMIT / BID  
LL APPROVAL

DRAWN BY: NR  
A&E JOB NO.: 16-5433

SHEET TITLE:  
STOREFRONT ELEVATION &  
EAS DETAILS

SHEET NUMBER:  
A4-0

NOT USED

SCALE:  
1/2" = 1'-0" 3

EAS FIN DETAIL

SCALE:  
1/2" = 1'-0" 1