




1 FLOOR PLAN  
SCALE: 1/4" = 1'-0"  
INTERIOR SPACE: 2122 SQ FT  
DECK: 342 SQ FT

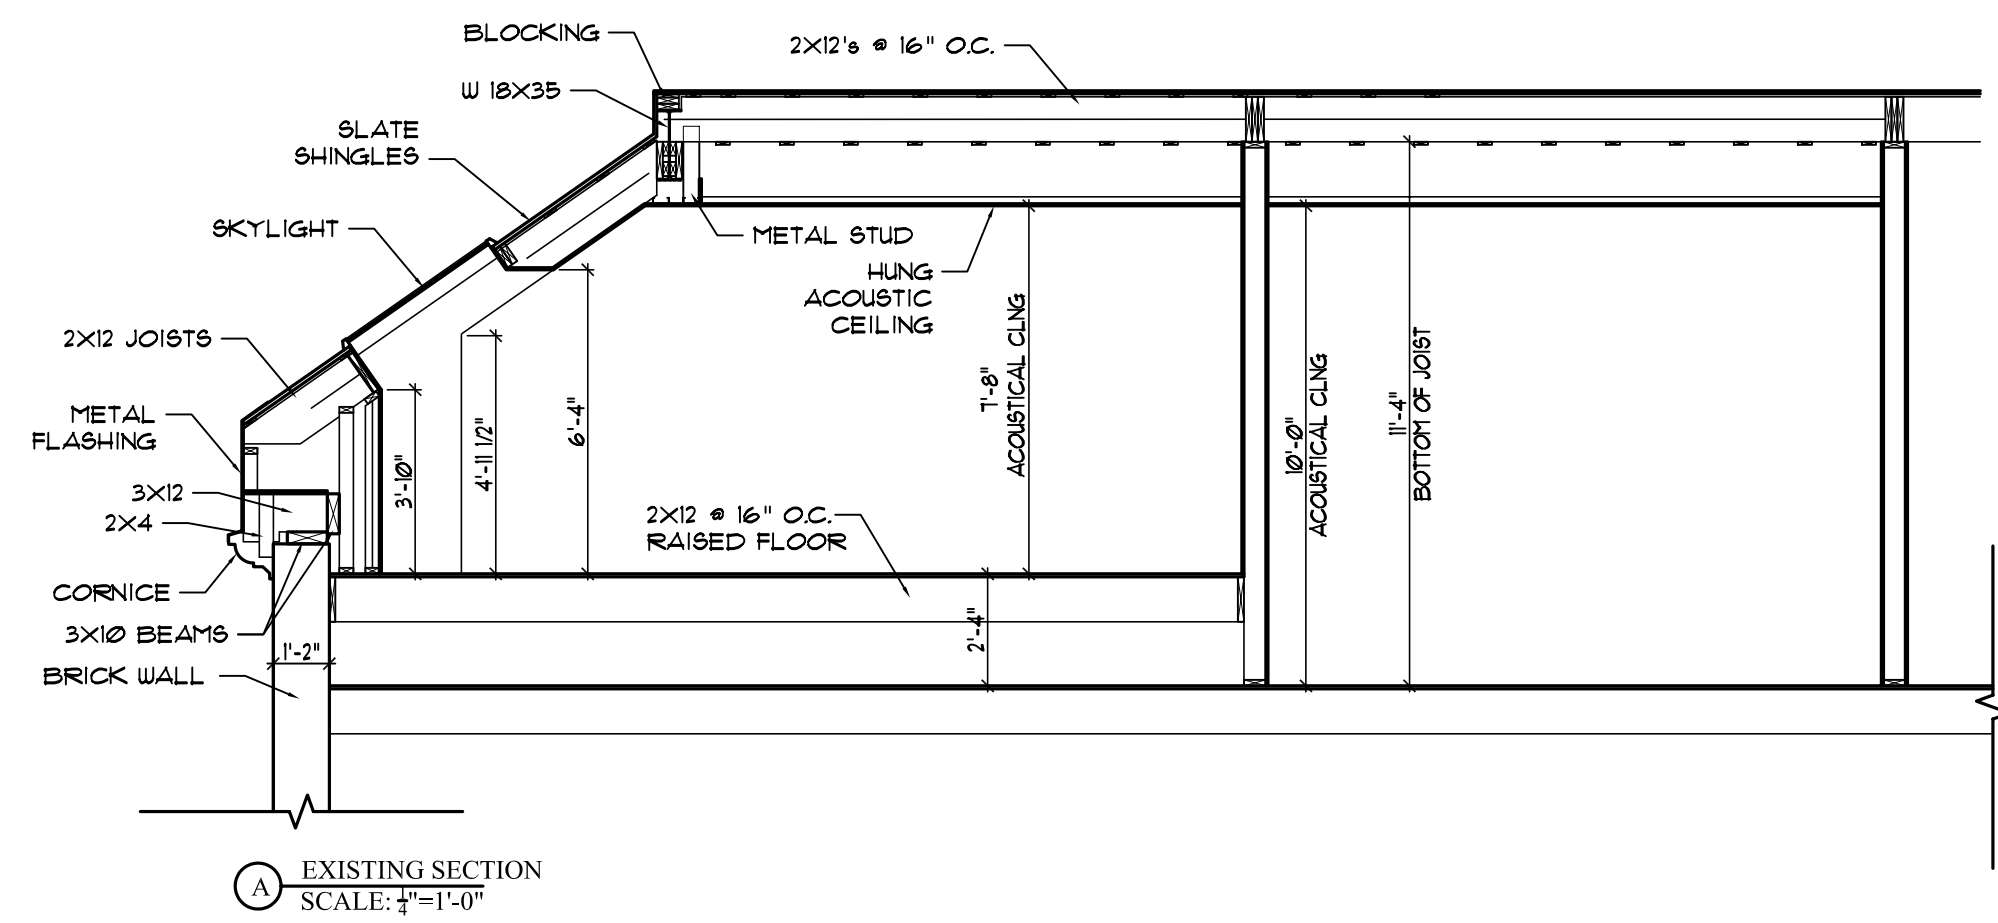

A EXISTING SECTION  
SCALE: 1/4" = 1'-0"

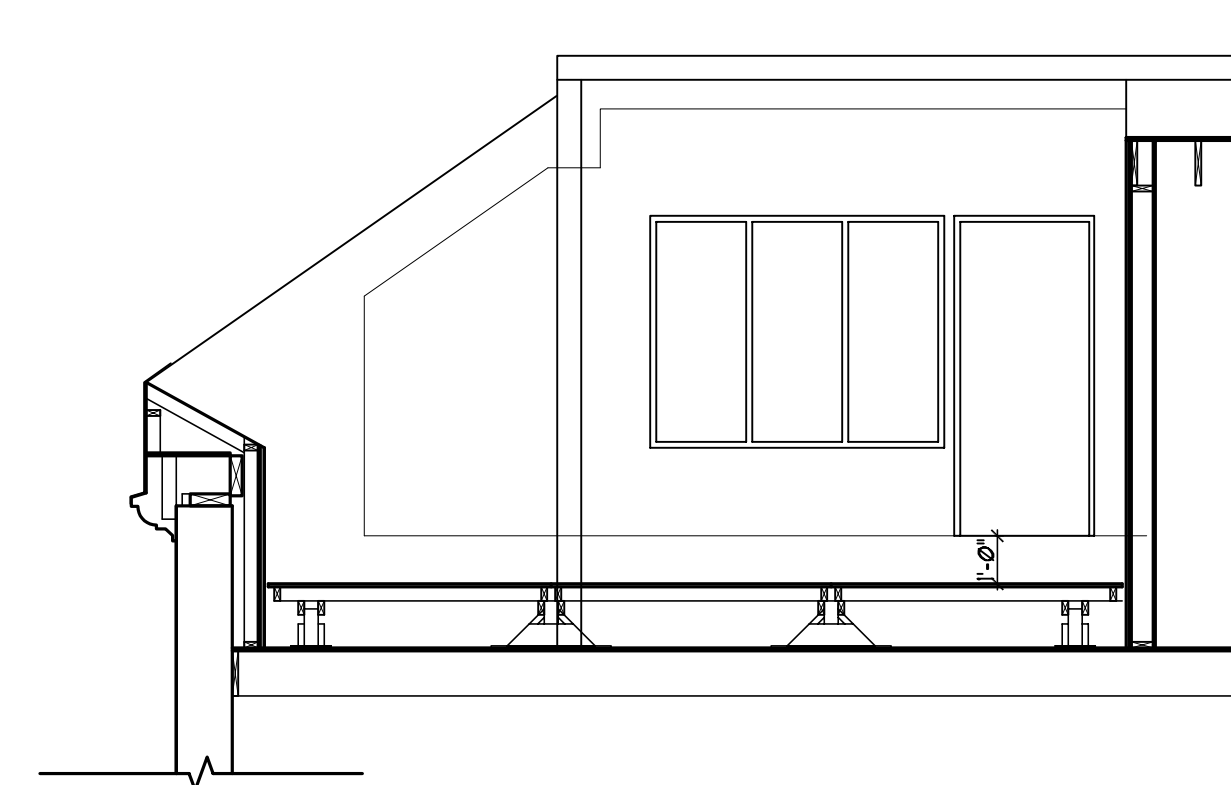

A EXISTING ELEVATION A  
SCALE: 1/4" = 1'-0"

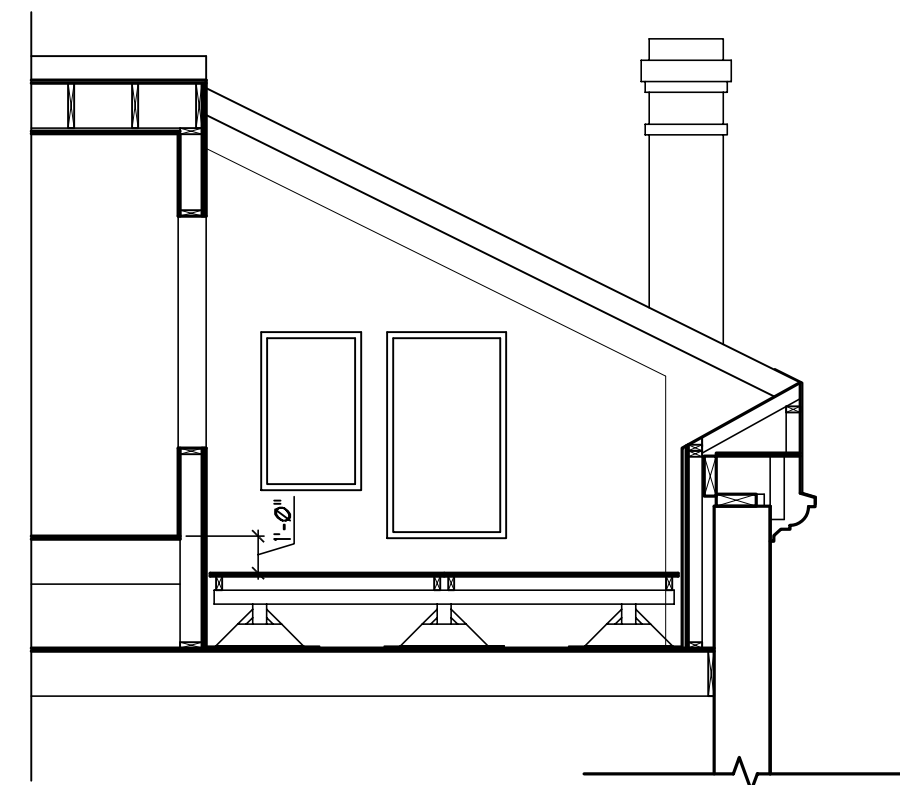

B EXISTING ELEVATION B  
SCALE: 1/4" = 1'-0"

OWNER:  
**ALLAN DUNKERLY**  
70 CENTER STREET  
P.O. BOX 17677  
PORTLAND, ME 04112

**ARCHETYPE, P.A.  
ARCHITECTS**  
48 Union Wharf Portland, Maine 04101  
(207) 772-6022 Fax (207) 772-4056

Project:  
**DUNKERLY RESIDENTS**  
150 MIDDLE STREET  
PORTLAND, ME 04101

Date: FEB 5, 2007  
Scale: 1/4" = 1'-0"  
Revisions:

**EXISTING  
PLAN & SECTIONS**

**EX-1**